




north elevation as existing scale 1 : 100

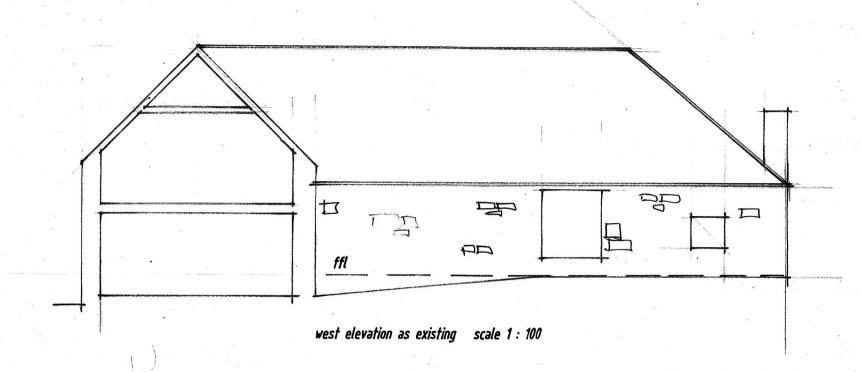

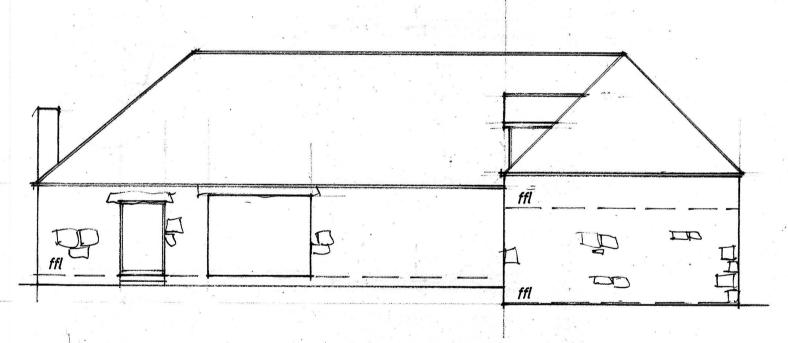

east elevation as existing scale 1 : 100

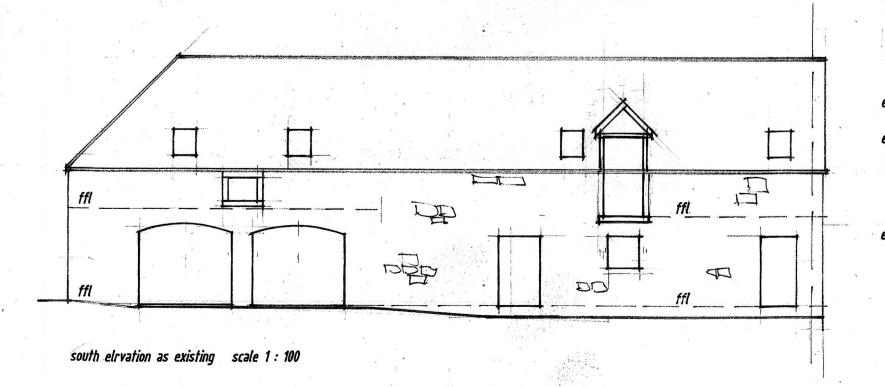

eisting slate roof - reslated approx 2012

ex conservation Velux rooflights

ex randon stone walling

Proposed alterations and change of use to former farm buildings
Meikle Cangalour
Stirling for
Mr & Mrs S Ward
December 2020
Drawing no CD 448-01