




REAR ELEVATION

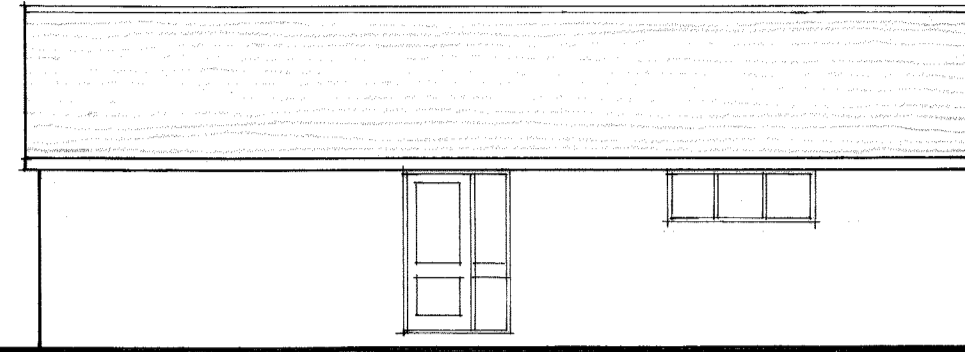


SIDE ELEVATION

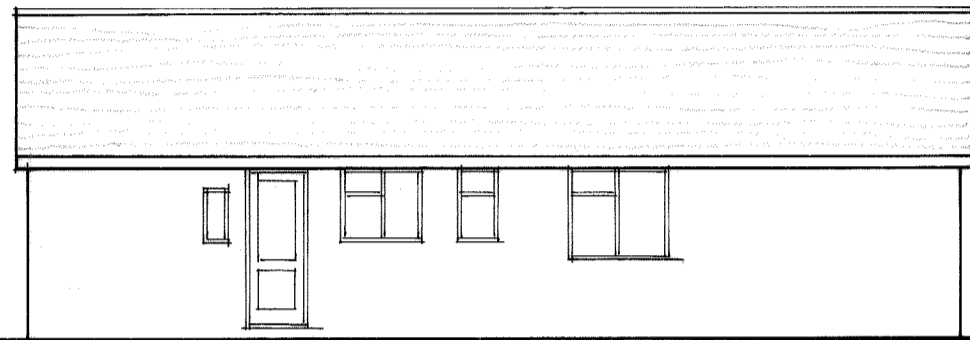


SIDE ELEVATION

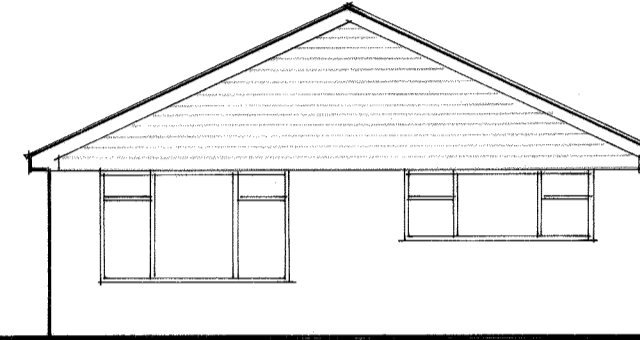

FRONT ELEVATION

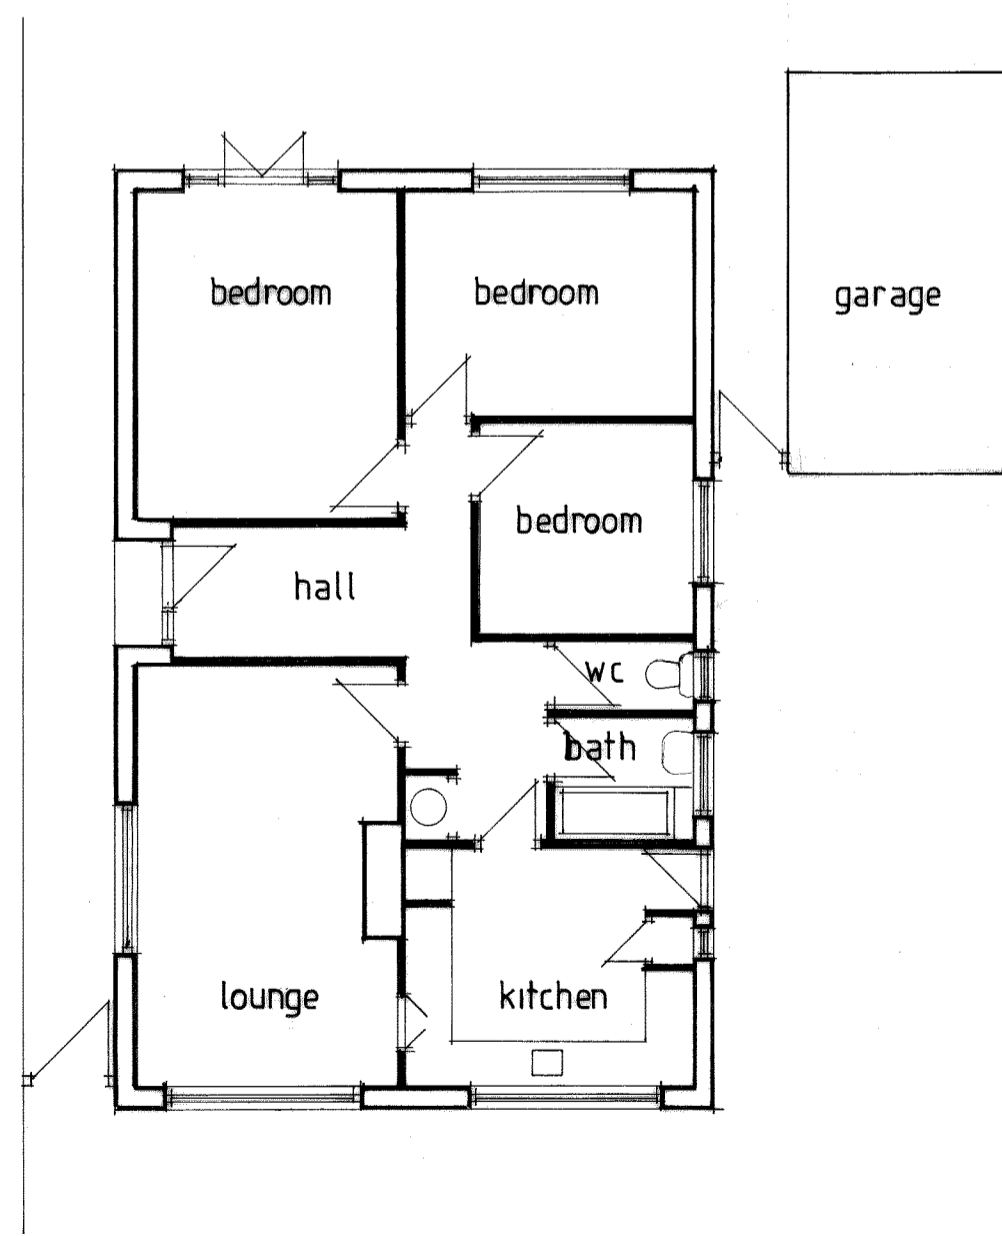

FLOOR PLAN

 

Note:
All dimensions must be checked on site
and not scaled from this drawing.

A		
	Date	Revision

© copyright

Client

MISS. ROBINSON

Job Title

PROPOSED NEW ROOF,
FIRST FLOOR ACCOMODATION,
WINDOWS AND ALTERATIONS
4. DUNCAN ROAD. ASHLEY.
NEW MILTON. HAMPSHIRE.

Drawing Title

EXISTING FLOOR PLAN
AND ELEVATIONS

Scale 1:100 @ A2

Date DEC. 2020 Drawn by AJM

Drg. No.

4DR/001

Rev.