



SECTION THRO' MANSARD ROOF 1:50 @ A3

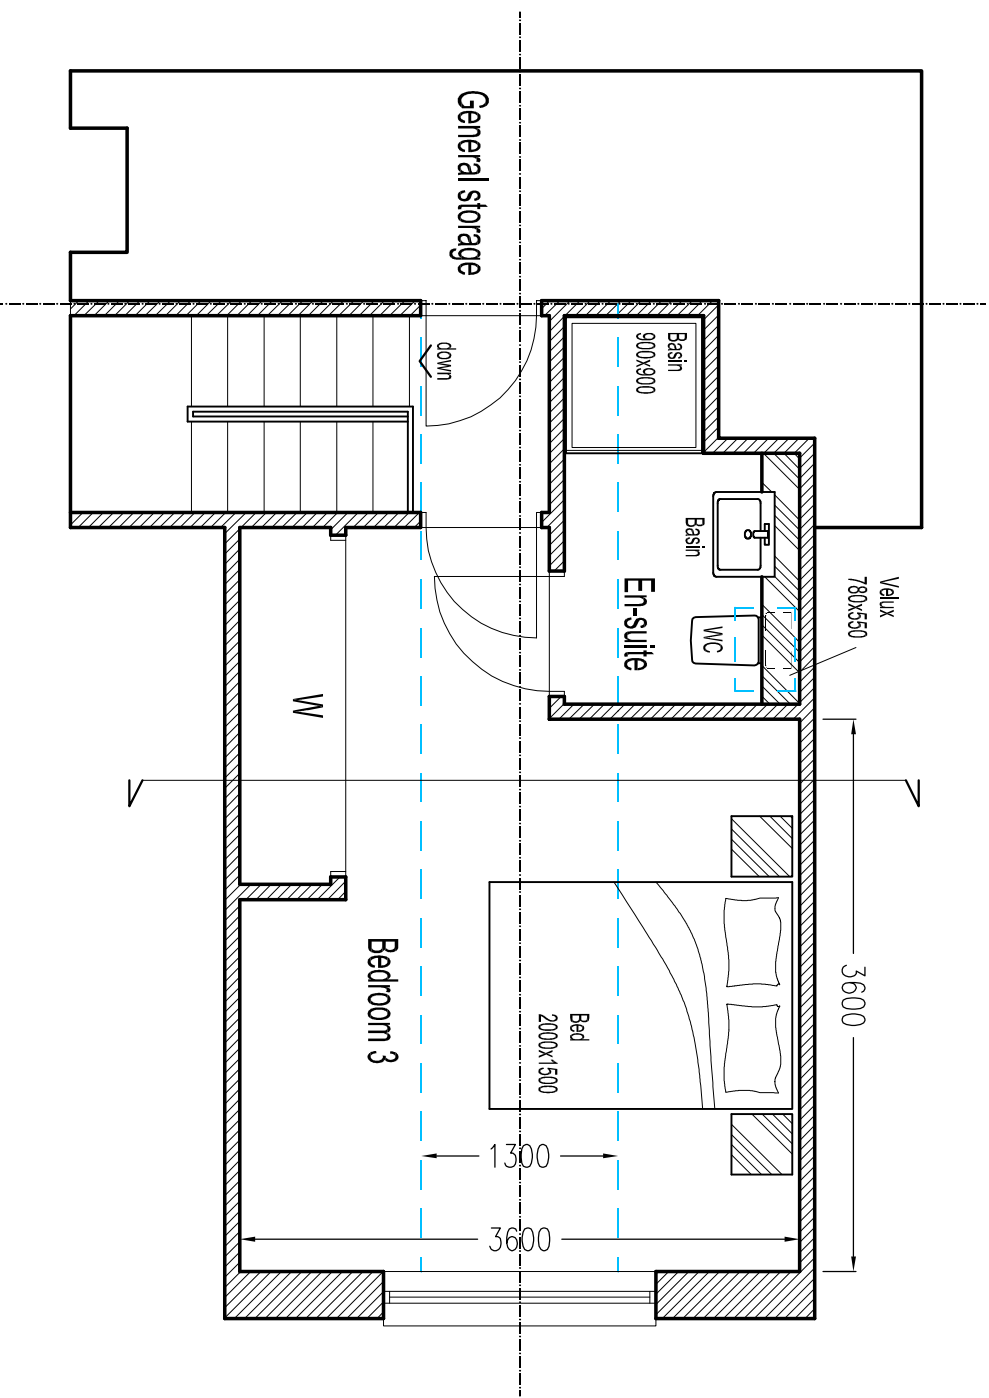

PROPOSED ATTIC FLOOR PLAN 1:50 @ A3

 

<p>Revisions</p>	<p>Lev Wardrop MCAAT Architectural Consultant 11 Pine Court Dunne Sligo FK16 6LE</p>
<p>Client: Mr & Mrs Revell</p> <p>Project: Proposed House Alterations & Extension Development 88 Noyan Gardens Bishopscrofts G64 2EL</p>	<p>T: 01786 941273 M: 07833361490 E: lewardrop@btinternet.com</p>
<p>Dwg No: 7 Job No: 20.565</p>	