




There is a mix of both Upvc & Aluminium framed windows

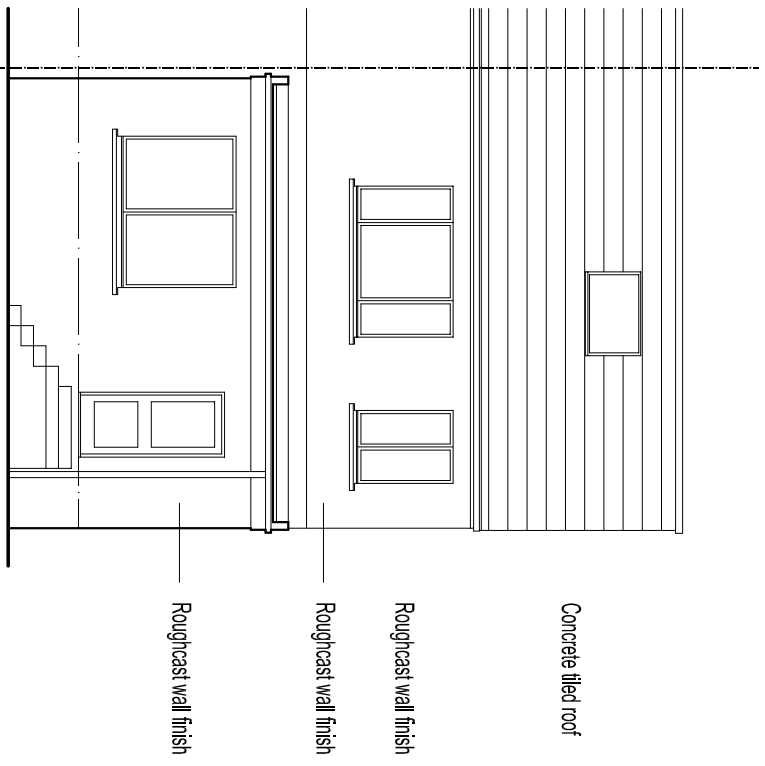


EXISTING REAR ELEVATION 1 : 100 @ A3

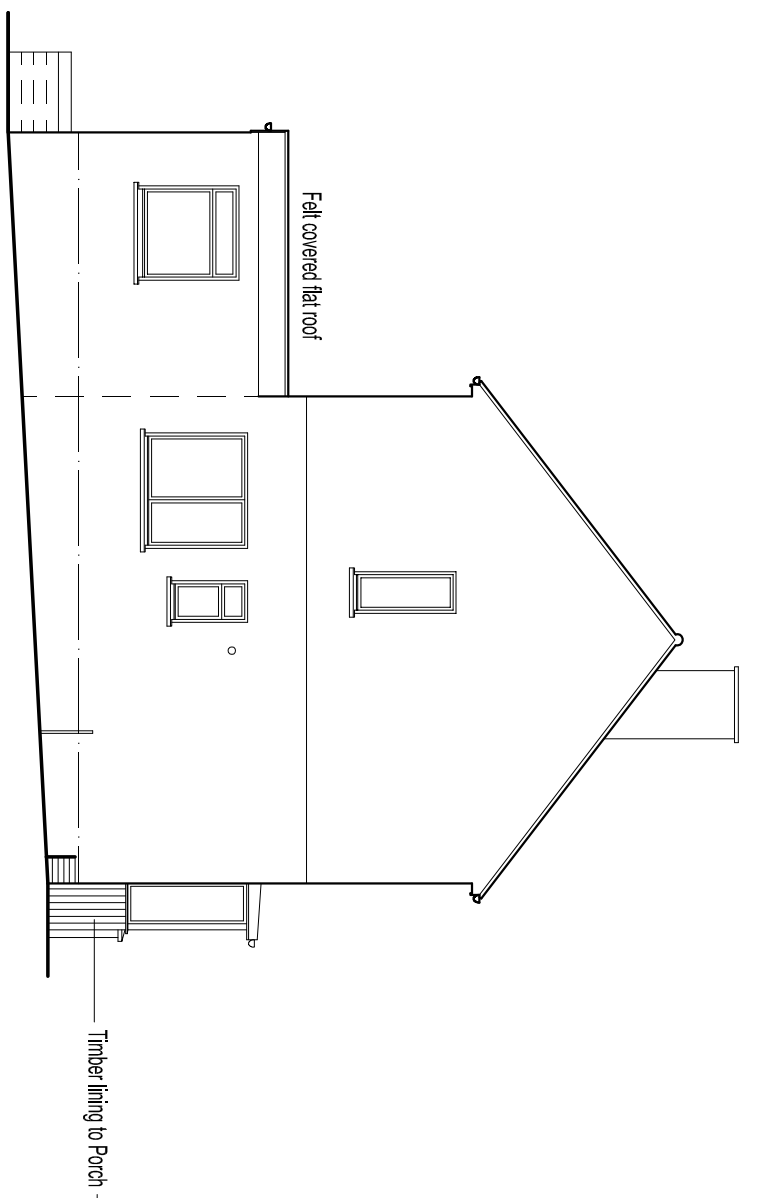

EXISTING SIDE ELEVATION 1 : 100 @ A3

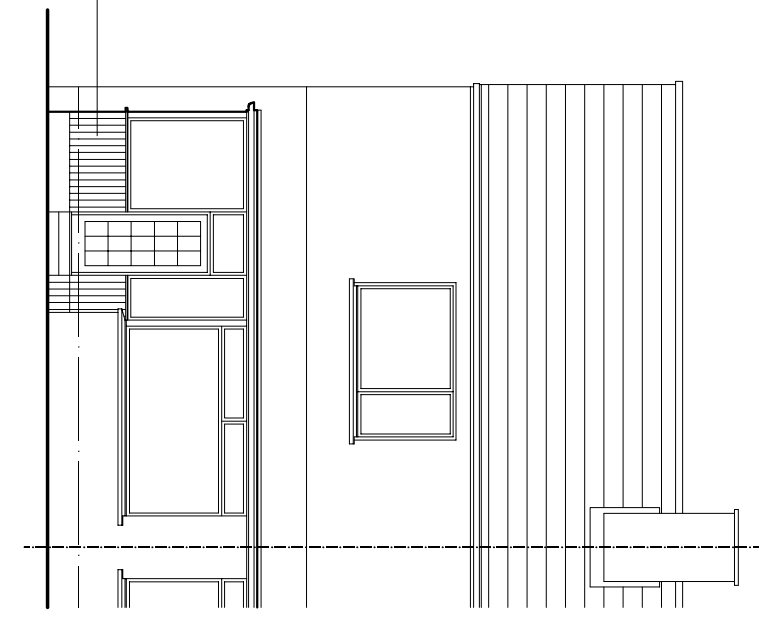

EXISTING FRONT ELEVATION 1 : 100 @ A3

 

Revisions

Client :
Mr & Mrs Revell

Project :
Proposed House Alterations & Extension
Development
66 Nova Gardens
Bishopscote
G84 2EJ

Lex Wardrop MCAAT
Architectural Consultant
11 Pine Court
Dunne
Slirling
FK16 6LE

T. 01786 941273
M. 07333614960
E. lewardrop@btinternet.com



Dwg No : 3
Job No : 20.565