


**GENERAL NOTES**

1. COPYRIGHT FOR ALL THESE DRAWINGS SHALL REMAIN WITH THE ARCHITECT.
2. THEY MAY NOT BE REPRODUCED OR USED FOR ANY PURPOSE OTHER THAN THAT INTENDED.
3. THESE DRAWINGS ARE BASED ON A DIMENSIONAL SURVEY TOGETHER WITH INFORMATION SUPPLIED BY OTHERS.
4. AVOID SCALING FROM THESE DRAWINGS & VERIFY ALL DIMENSIONS & LEVELS ON SITE AND IN PARTICULAR ANY MARKED THIS - \*.

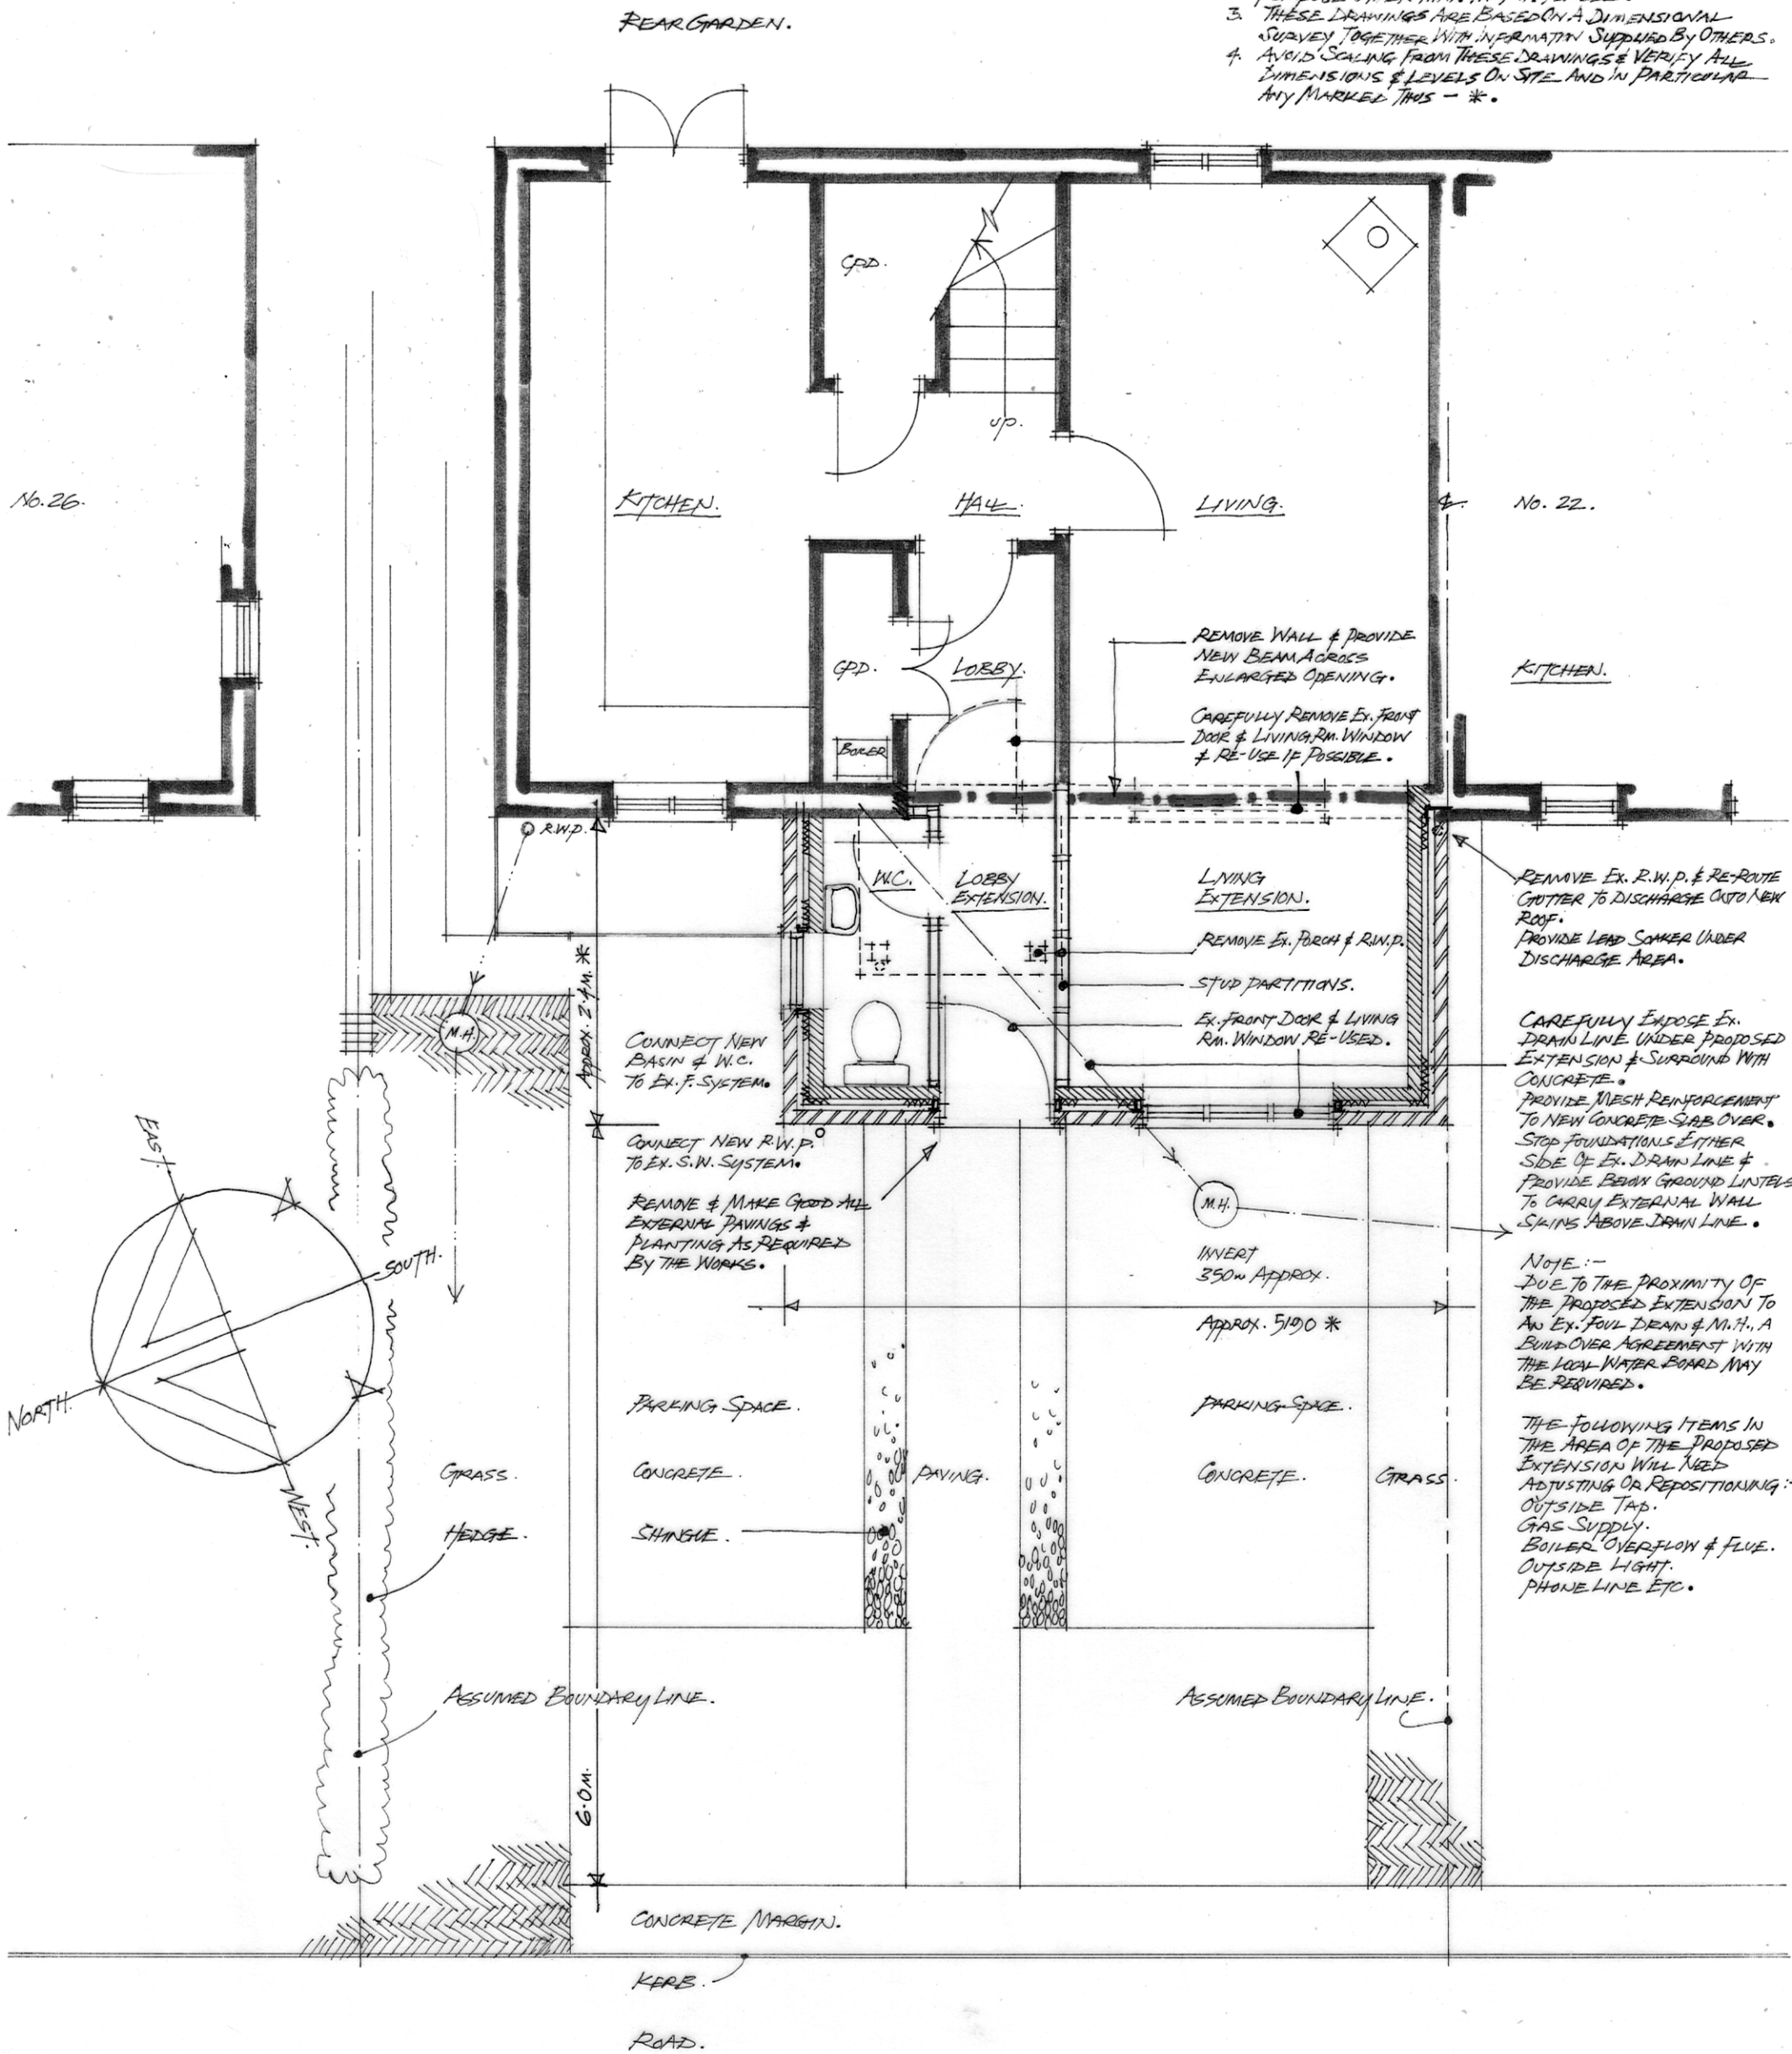

**24 THE LAWNS, BRILL, BUCKS.**  
**HP18 9SN - PROPOSED EXTENSION.**  
**GROUND FLOOR PLAN. - AS PROPOSED.**  
 SCALE - 1:50 @ A3.  
 DATE - JANUARY 2021.  
 DRAWING NUMBER - 6.

**MICHAEL GREGORY**  
 Architect & Illustrator  
 4 The Manor House  
 Brill, Aylesbury  
 Bucks. HP18 9RS  
 Tel. 01844 237327

