


**GENERAL NOTES**

1. COPYRIGHT FOR ALL THESE DRAWINGS SHALL REMAIN WITH THE ARCHITECT.
2. THEY MAY NOT BE REPRODUCED OR USED FOR ANY PURPOSE OTHER THAN THAT INTENDED.
3. THESE DRAWINGS ARE BASED ON A DIMENSIONAL SURVEY TOGETHER WITH INFORMATION SUPPLIED BY OTHERS.
4. AVOID SCALING FROM THESE DRAWINGS & VERIFY ALL DIMENSIONS & LEVELS ON SITE AND IN PARTICULAR ANY MARKED THIS - \*.

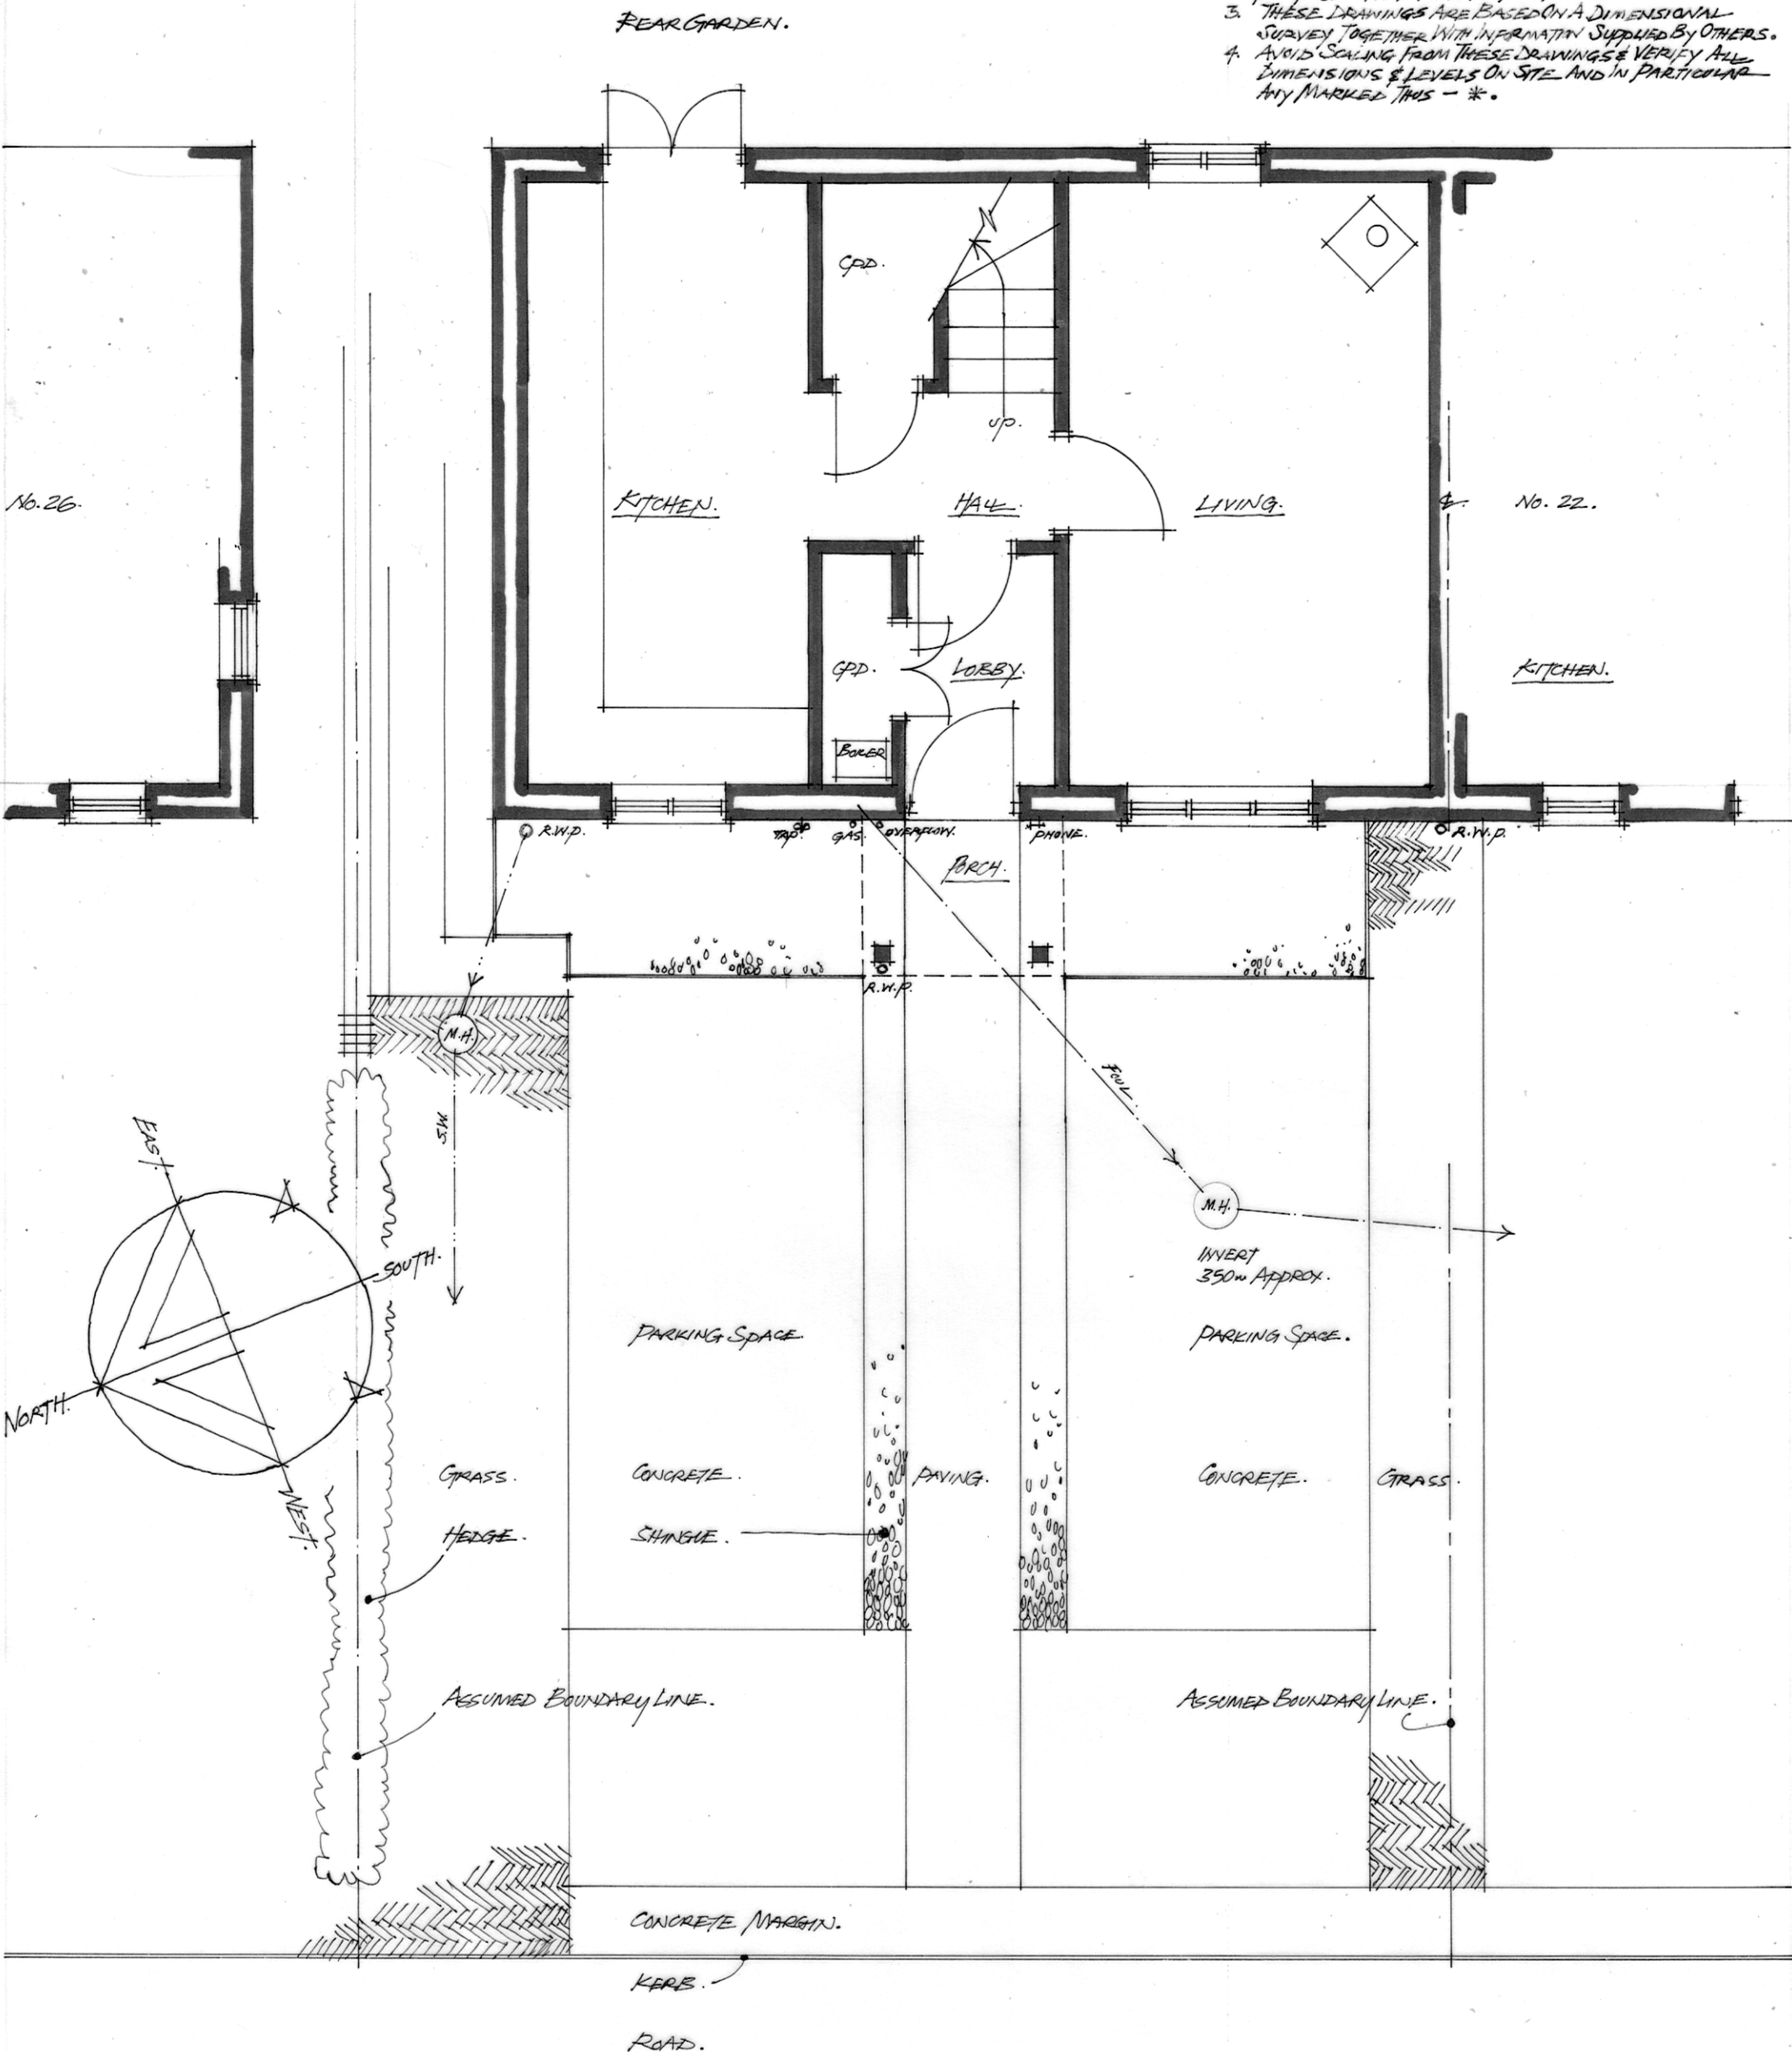

**24 THE LAWNS, BRILL, BUCKS.  
HP18 9SN - PROPOSED EXTENSION.**

**GROUND FLOOR PLAN. - AS EXISTING.**

SCALE - 1:50 @ A3. DRAWING NUMBER - 4.  
DATE - DECEMBER 2020.

**MICHAEL GREGORY**  
Architect & Illustrator  
4 The Manor House  
Brill, Aylesbury  
Bucks. HP18 9RS  
Tel. 01844 237327

