


FRONT ELEVATION

SIDE ELEVATION

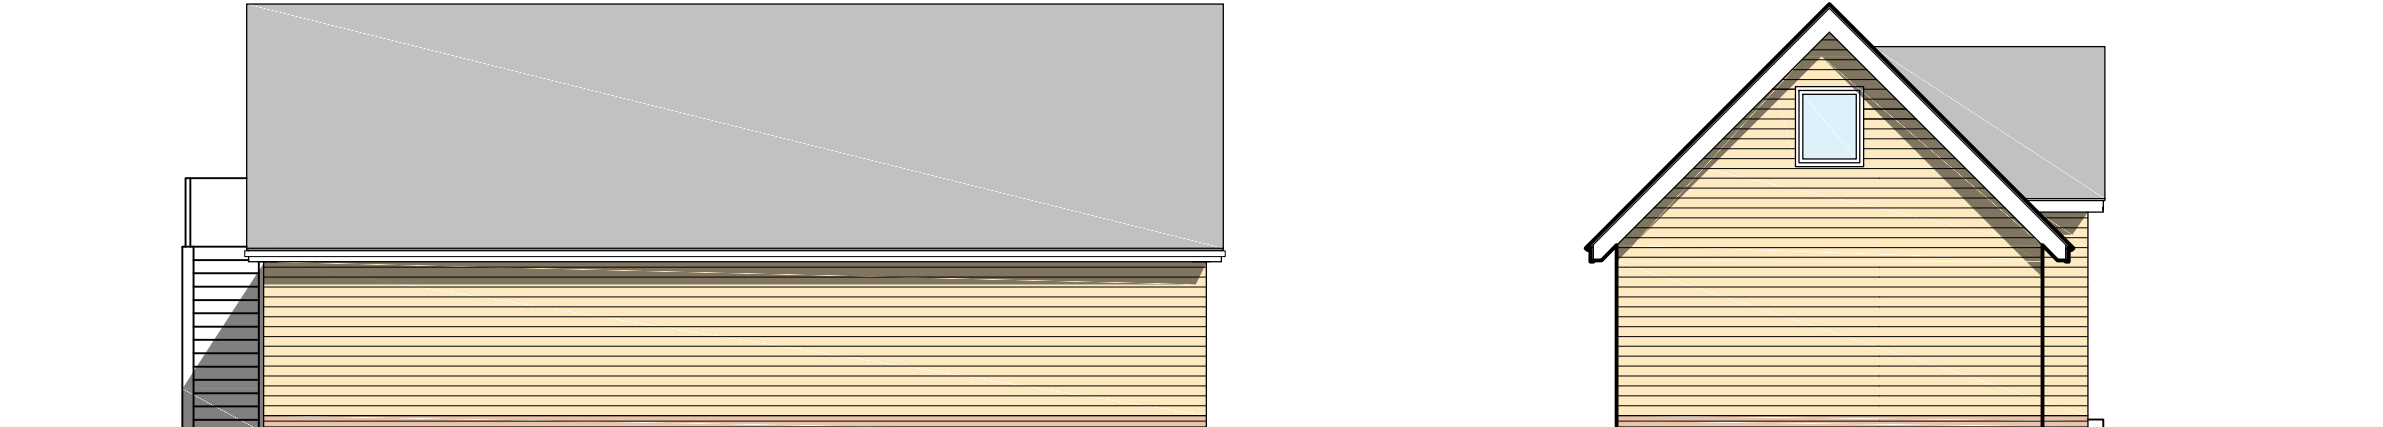

REAR ELEVATION


SIDE ELEVATION

Scale 1:100



revision	description	date	drawn
----------	-------------	------	-------

architecture
 urban design
 graphic design
 site: **Woodlands Barns, Kingswood**
 title: Proposed Elevations
 scheme: 4 bay agricultural garage and storage area

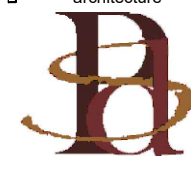

Project Design Studio Ltd ©

PROJECT DESIGN STUDIO Ltd
 The Old Parsonage,
 Bedford Street,
 Woburn, MK17 9QL
 T: 01525 292577
 F: 01525 292588
 E: admin1@projectdesignstudio.co.uk
 www.projectdesignstudio.co.uk

scale: 1:100 @ A3 date: JAN'2021 drawn: GLH approved: FP

drawing number: 0 1 2 1 - P 2

© COPYRIGHT OF PROJECT DESIGN STUDIO Ltd.