

Railing panels with Cranked posts

Compound area for Cantilever Gates

Automated 'Exit' Cantilever Gate

Semi-auto Pedestrian gate with intergrated floodlight pole

Railing panel returns to neighboring property

Semi-auto Pedestrian Gate with Intergrated CCTV pole

Automated 'Entrance' Cantilever Gate

Manual Ground track sliding Gate

Manual pedestrian gate with intergrated CCTV pole



Unit 3 Teardrop Centre,  
London Road, Farningham  
Swanley, Kent,  
BR8 8TS  
www.securafit.co.uk

Quantity: 1

UNLESS OTHERWISE SPECIFIED:  
DIMENSIONS ARE IN MILLIMETERS  
DEBUR AND BREAK SHARP EDGES

DO NOT SCALE DRAWING  
Copyright (c) 2021

APPROVAL

SIG

| NAME  | SIGNATURE | DATE       |
|-------|-----------|------------|
| DRAWN | CL        | 07/01/2021 |
| CHK'D |           |            |

DATE

PRINT

MATERIAL: Mild Steel

FINISH: galv & ppc

COLOUR: ral 9005 black

TITLE:

Lubavitch of Edgeware  
perimeter railings & gates


DWG NO.

04214.01-1000-01


A3




SCALE: 1:100 SHEET 1 OF 7

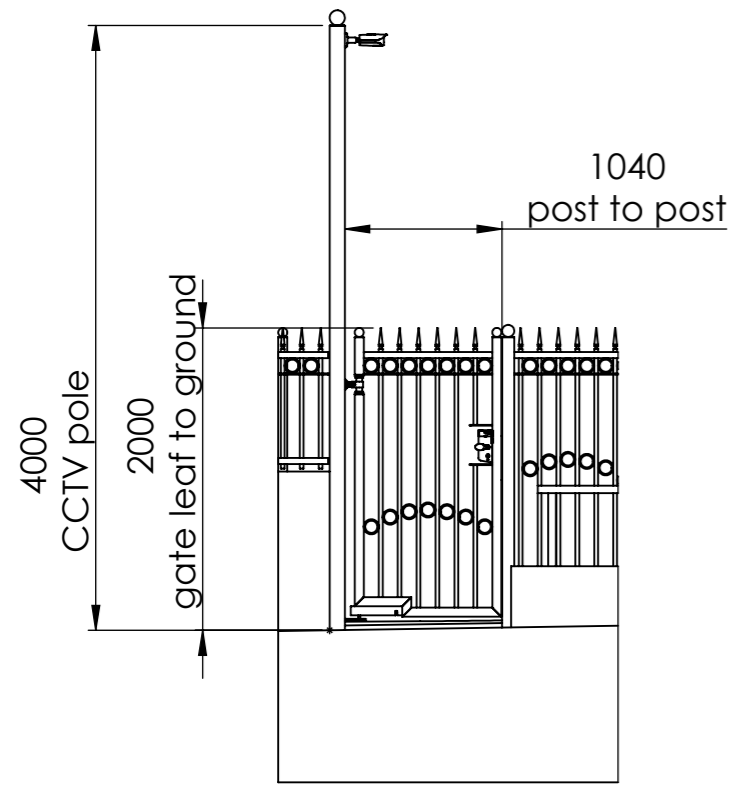


DETAIL A  
SCALE 1 : 50  
Semi-Auto pedestrian Gate

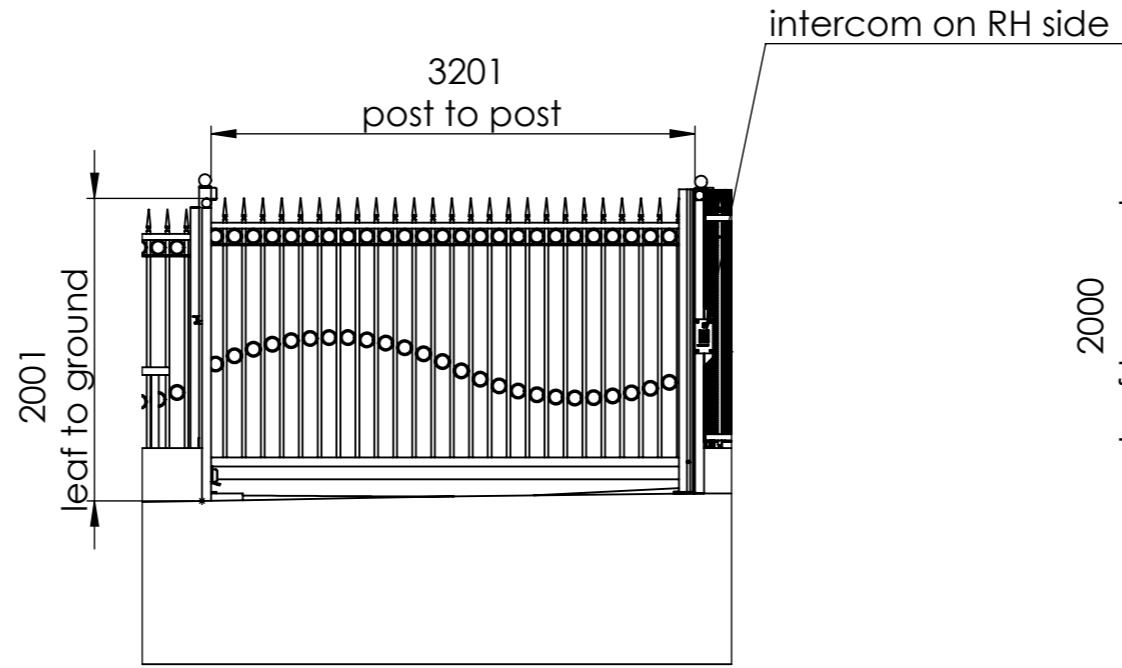

DETAIL B  
SCALE 1 : 50  
Automated Cantilever Gate

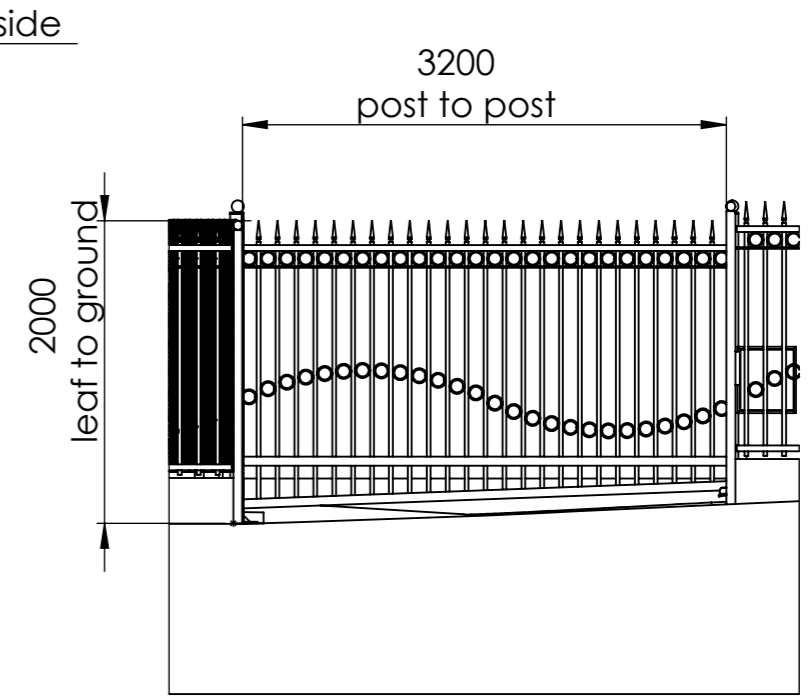


DETAIL C  
SCALE 1 : 50  
Automated Cantilever Gate

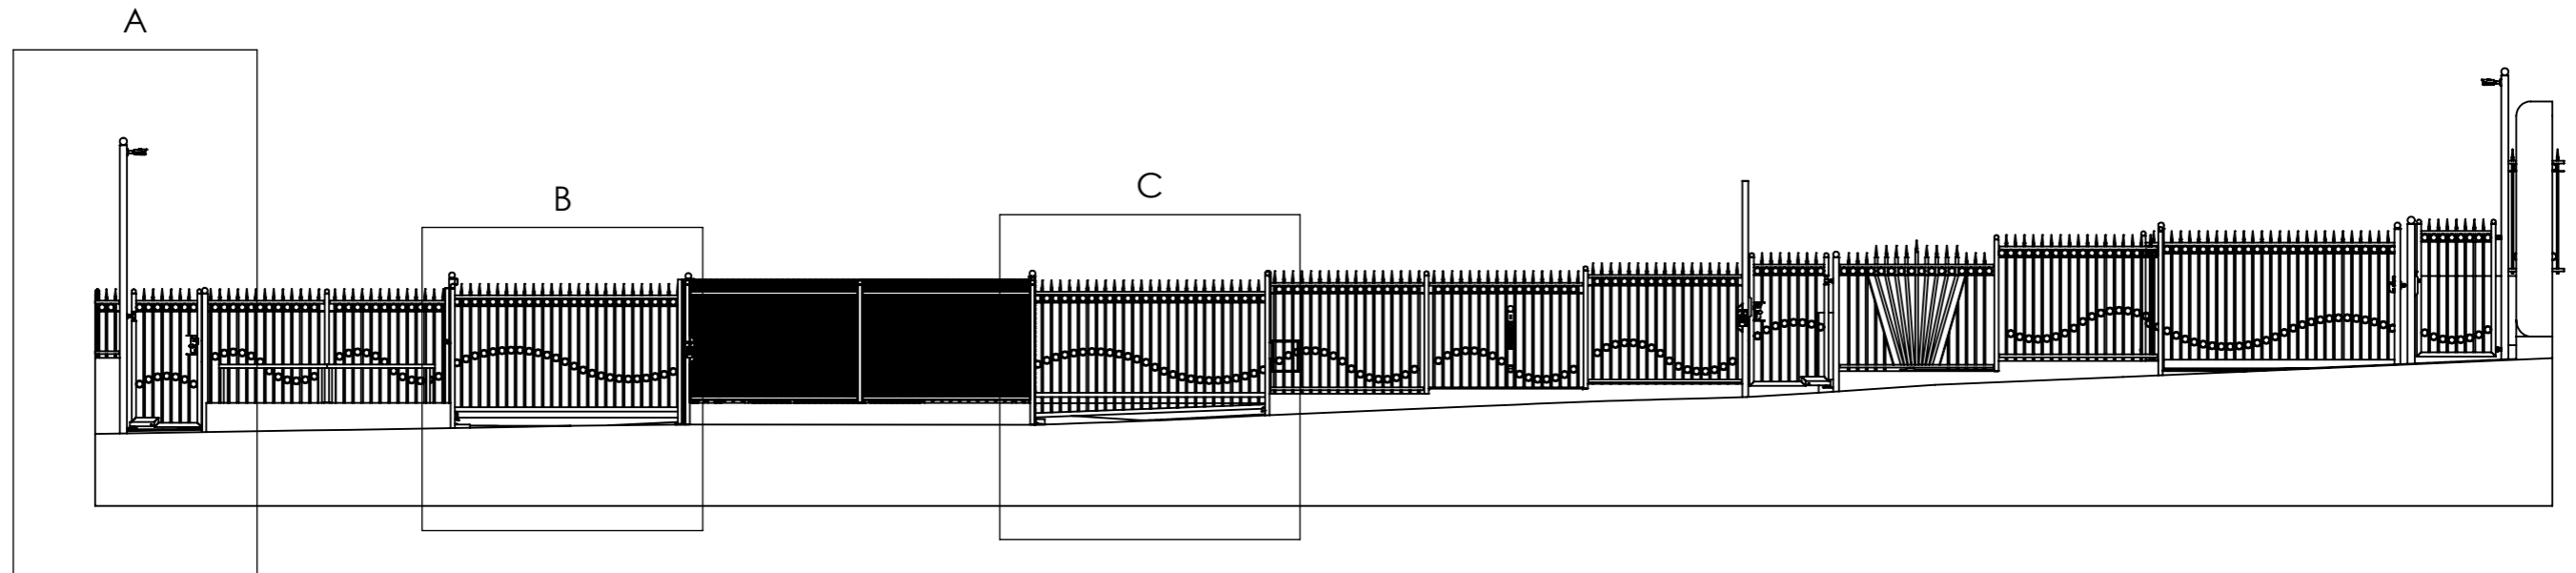


FRONT ELAVATION


|                        |  |   |  |  |  |
|------------------------|--|---|--|--|--|
|                        |  | Unit 3 Teardrop Centre,<br>London Road, Farningham<br>Swanley, Kent,<br>BR8 8TS<br><a href="http://www.securafit.co.uk">www.securafit.co.uk</a> |  | Quantity: 1  |  |
|                        |  | UNLESS OTHERWISE SPECIFIED:<br>DIMENSIONS ARE IN MILLIMETERS<br>DEBUR AND BREAK SHARP EDGES   |  | DO NOT SCALE DRAWING<br>Copyright (c) 2021                   |  |
| APPROVAL<br>SIG        |  | NAME<br>CL  |  | SIGNATURE<br>DATE<br>07/01/2021                              |  |
| DATE                   |  | MATERIAL: Mild Steel  |  | TITLE:<br>Lubavitch of Edgware<br>perimeter railings & gates |  |
| PRINT                  |  | FINISH: galv & ppc  |  | DWG NO.<br>04214.01-1000-01                                  |  |
| COLOUR: ral 9005 black |  | SCALE: 1:100  |  | SHEET 2 OF 7   |  |

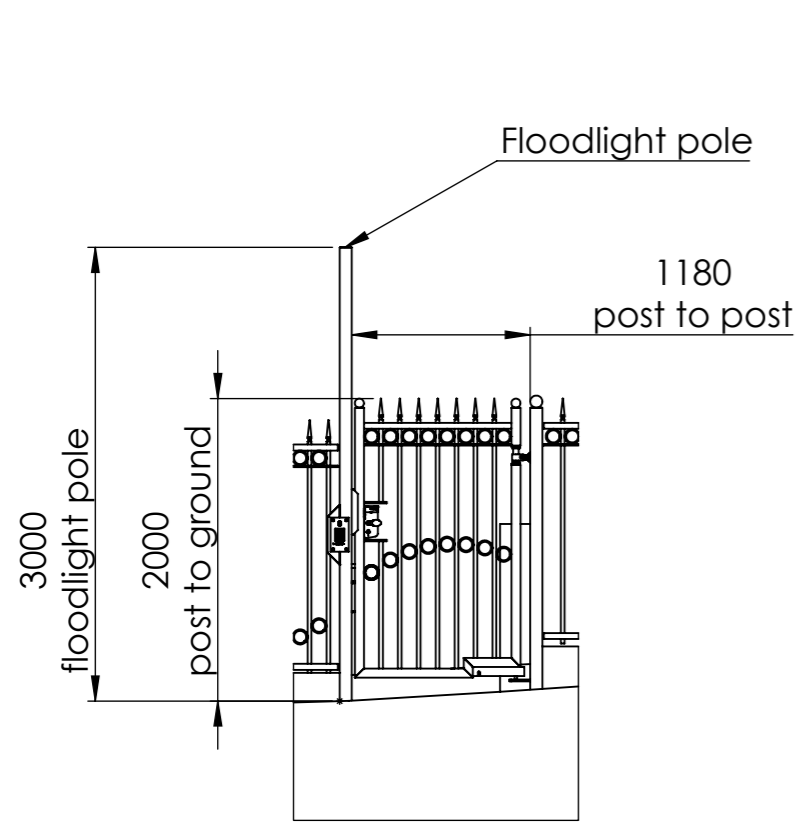

DETAIL D  
SCALE 1 : 50  
Semi-auto pedestrian Gate

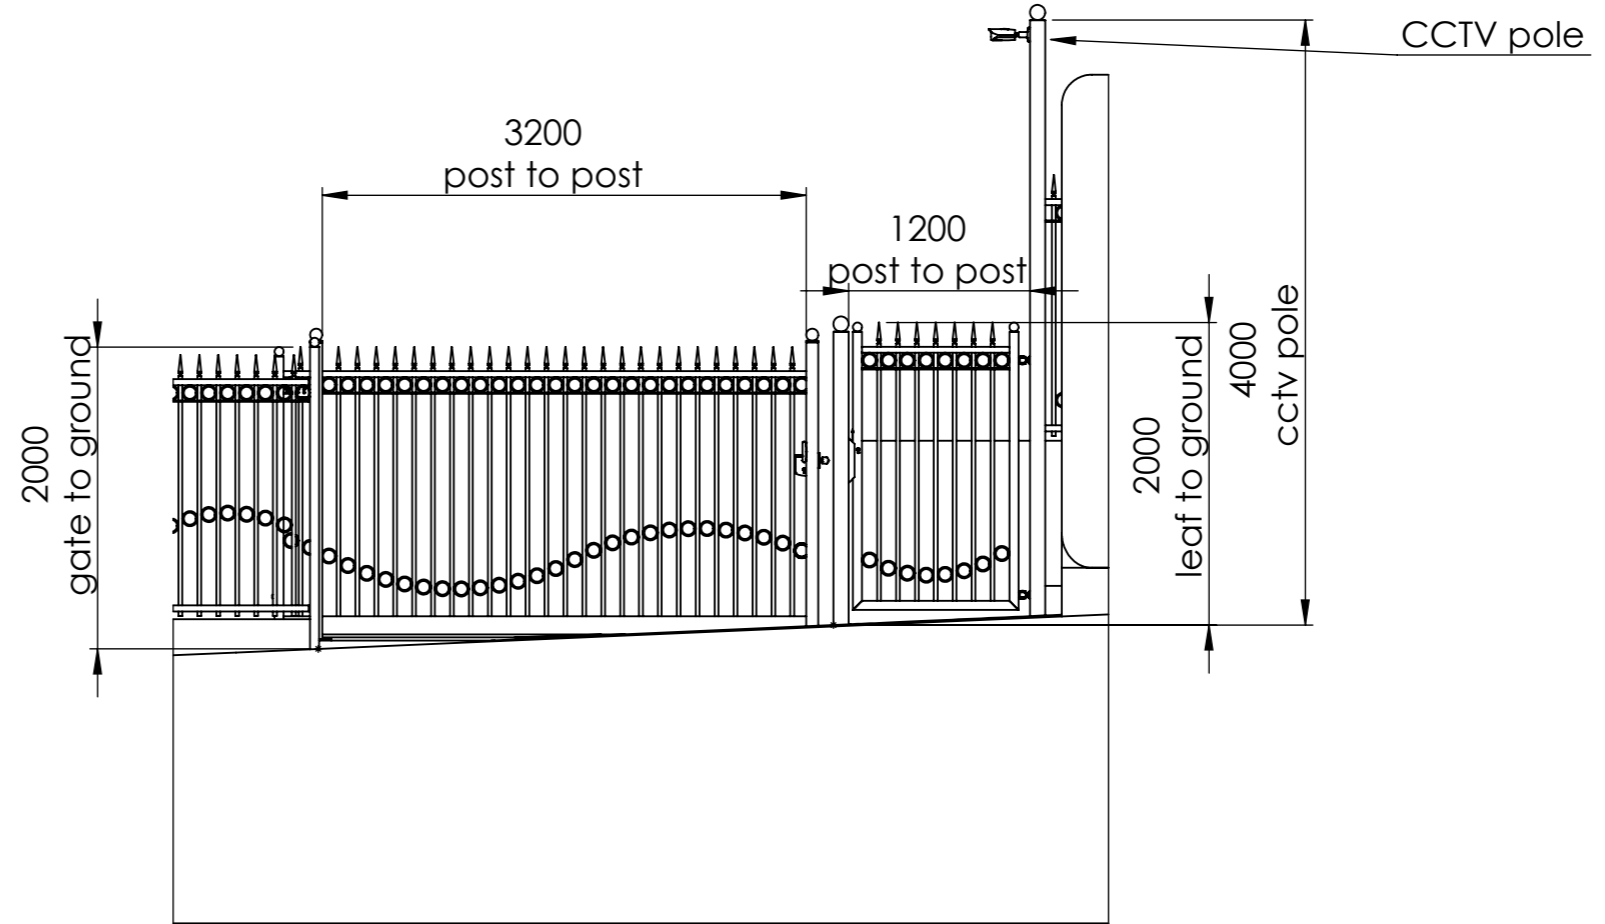

DETAIL E  
SCALE 1 : 50  
Manual Groundtrack sliding gate  
& Manual Pedestrian gate

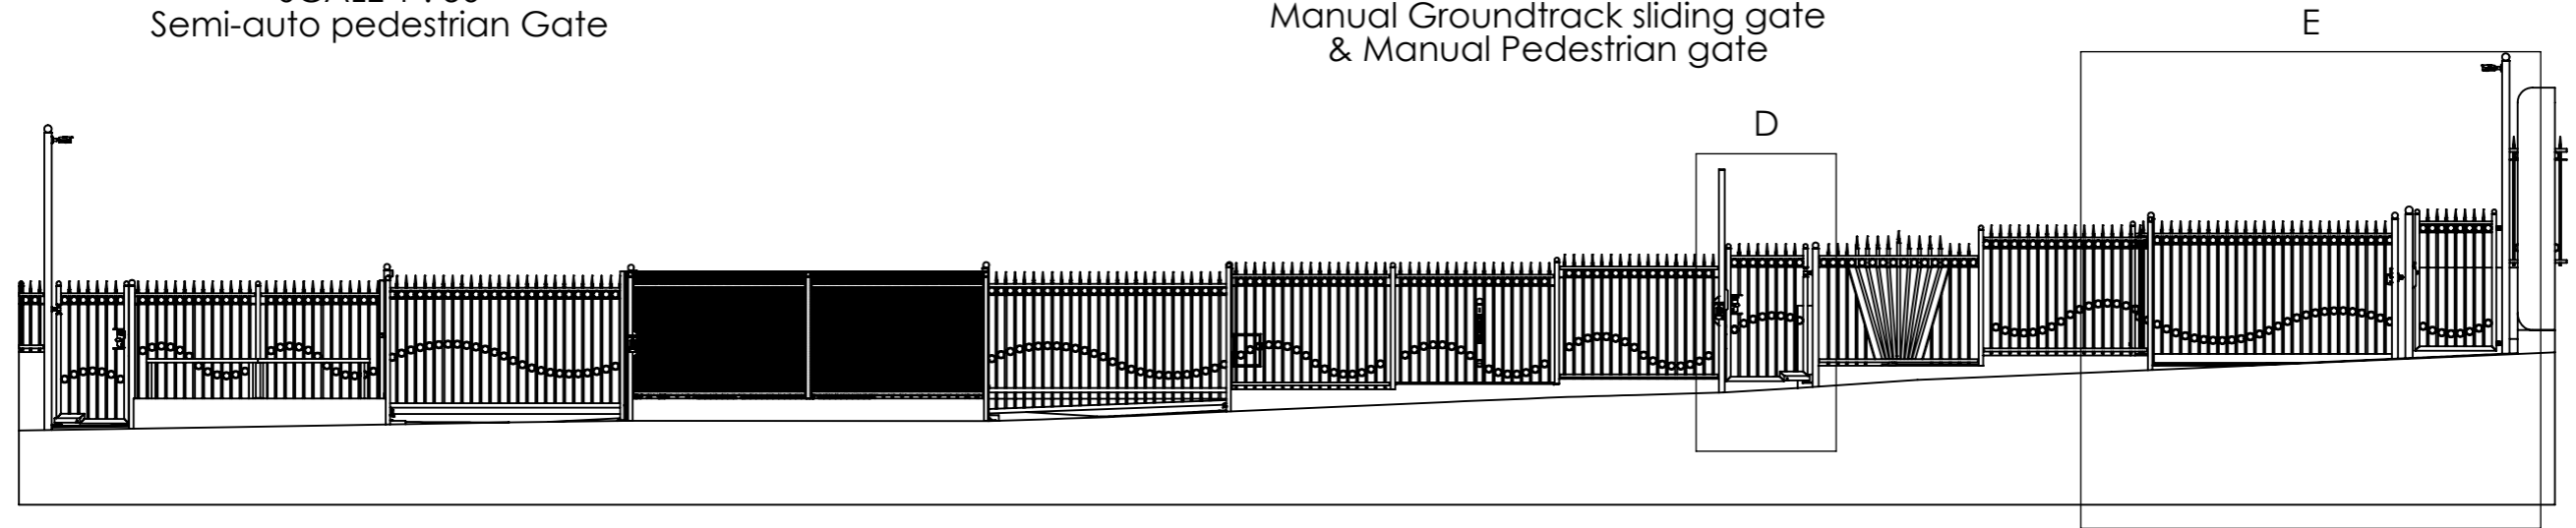

Unit 3 Teardrop Centre,  
London Road, Farningham  
Swanley, Kent,  
BR8 8TS  
www.securafit.co.uk

Quantity: 1

UNLESS OTHERWISE SPECIFIED:  
DIMENSIONS ARE IN MILLIMETERS  
DEBUR AND BREAK SHARP EDGES

DO NOT SCALE DRAWING  
Copyright (c) 2021

APPROVAL

SIG

DATE

PRINT

| NAME                   | SIGNATURE | DATE       |
|------------------------|-----------|------------|
| DRAWN<br>CL            |           | 07/01/2021 |
| CHK'D                  |           |            |
| MATERIAL: Mild Steel   |           |            |
| FINISH: galv & ppc     |           |            |
| COLOUR: ral 9005 black |           |            |

TITLE:

Lubavitch of Edgeware  
perimeter railings & gates

DWG NO.

04214.01-1000-01

A3




SCALE: 1:100 SHEET 3 OF 7

existing wall denoting boundary with neighboring property

existing retaining wall to be removed

1000


New retaining wall moved 1m up the hill to the right

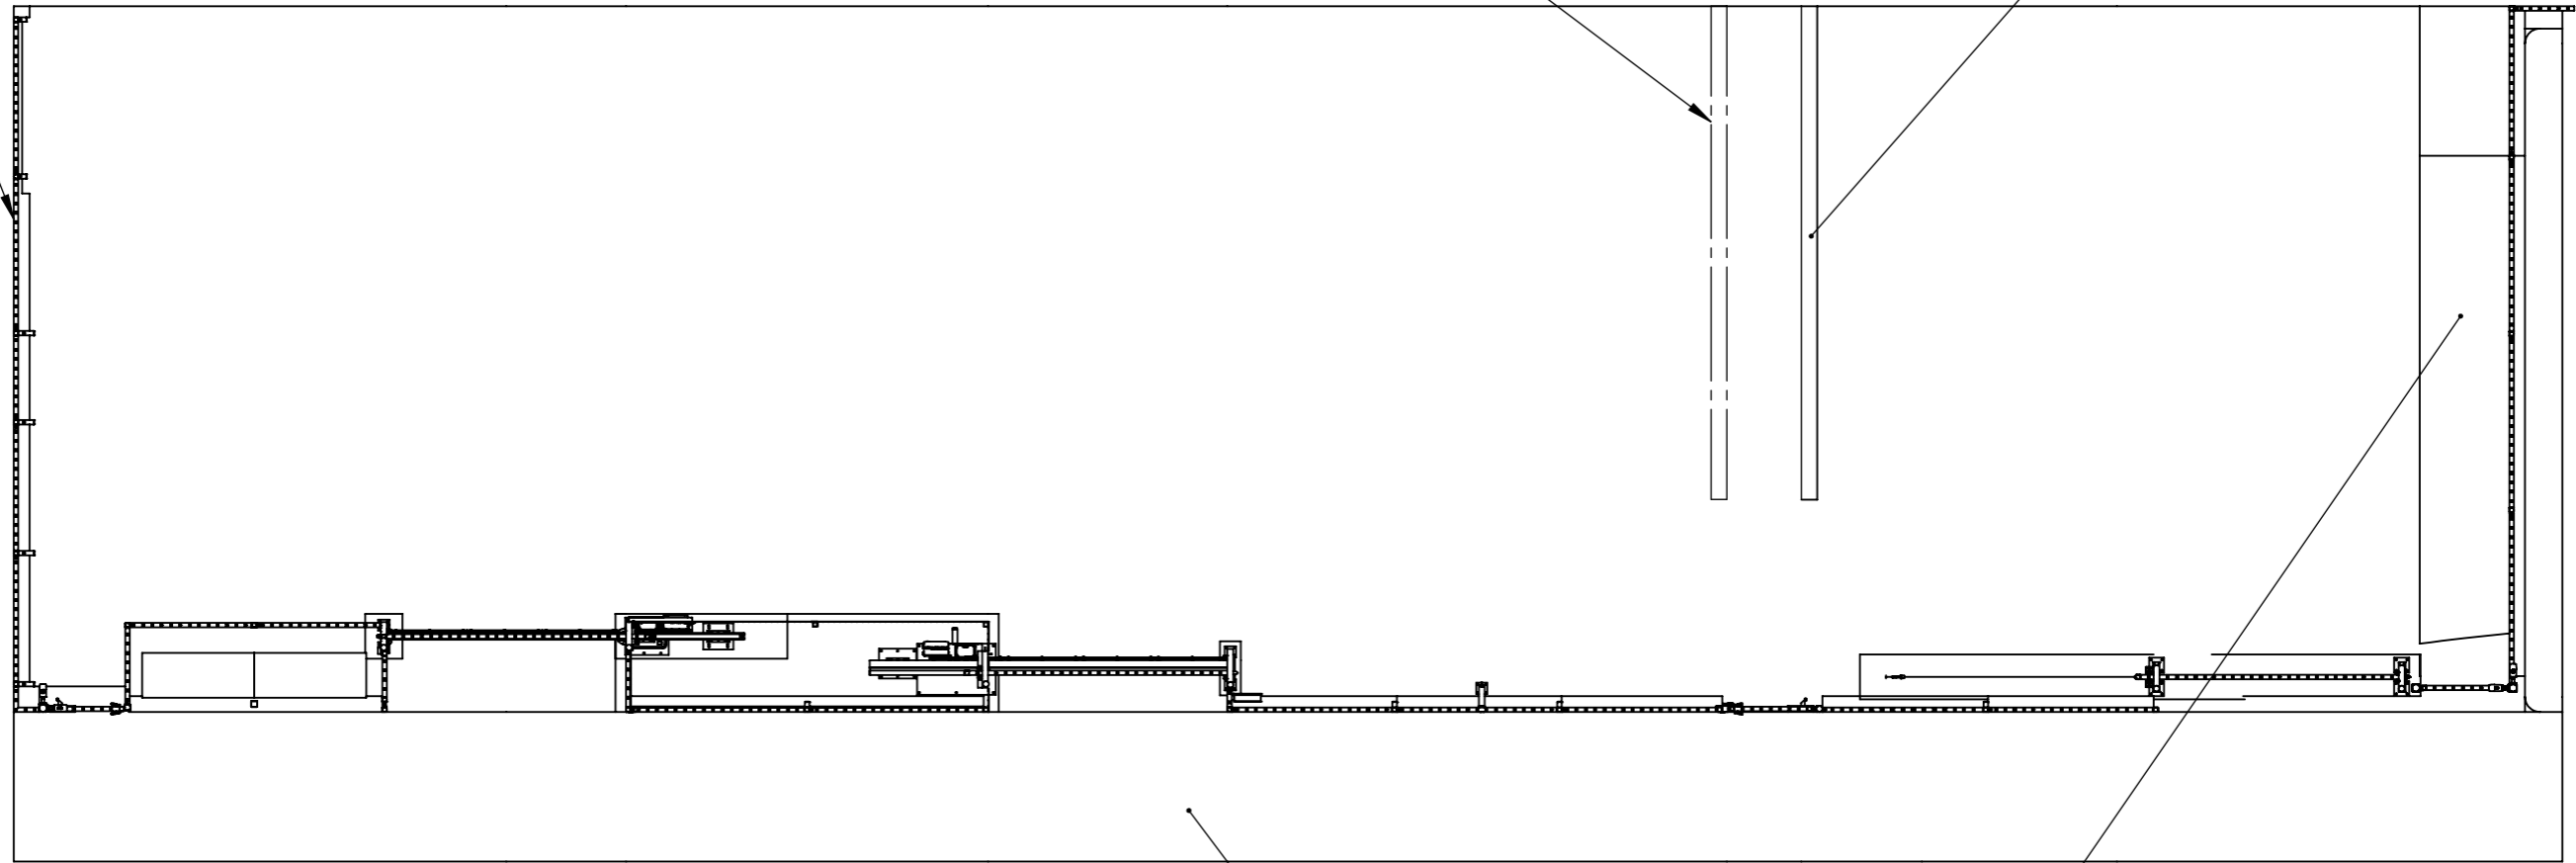

Pavement

existing access ramp

Existing brick walls on front elevation to be lowered/rebuilt to 300mm-400mm from ground

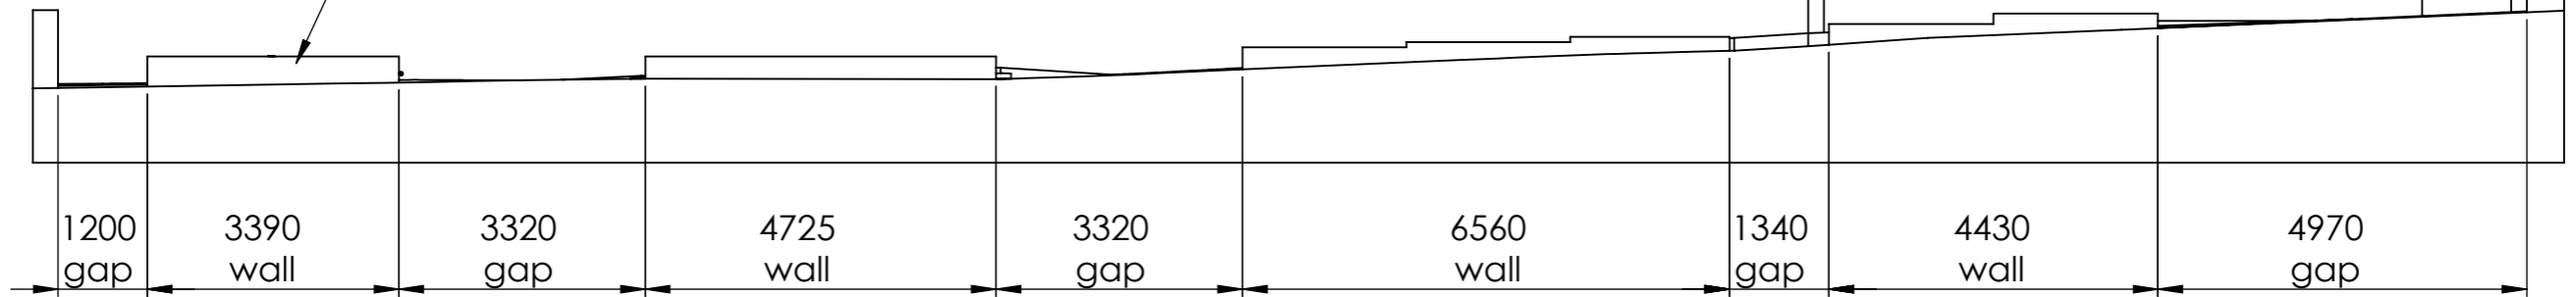

1200 gap

3390 wall

3320 gap

4725 wall

3320 gap

6560 wall

1340 gap


4430 wall


4970 gap

|                 |  |   |  |   |  |
|-----------------|--|---|--|---|--|
|                 |  | Unit 3 Teardrop Centre,<br>London Road, Farningham<br>Swanley, Kent,<br>BR8 8TS<br><a href="http://www.securafit.co.uk">www.securafit.co.uk</a> |  | Quantity: 1   |  |
| APPROVAL<br>SIG |  | NAME<br>CL  |  | SIGNATURE<br>DATE<br>07/01/2021                               |  |
| DATE            |  | MATERIAL: Mild Steel  |  | TITLE:<br>Lubavitch of Edgeware<br>perimeter railings & gates |  |
| PRINT           |  | FINISH: galv & ppc  |  | DWG NO.<br>04214.01-1000-01                                   |  |
|                 |  | COLOUR: ral 9005 black  |  | SCALE: 1:100<br>SHEET 4 OF 7                                  |  |

UNLESS OTHERWISE SPECIFIED:  
 DIMENSIONS ARE IN MILLIMETERS  
 DEBUR AND BREAK SHARP EDGES



DO NOT SCALE DRAWING  
 Copyright (c) 2021

 

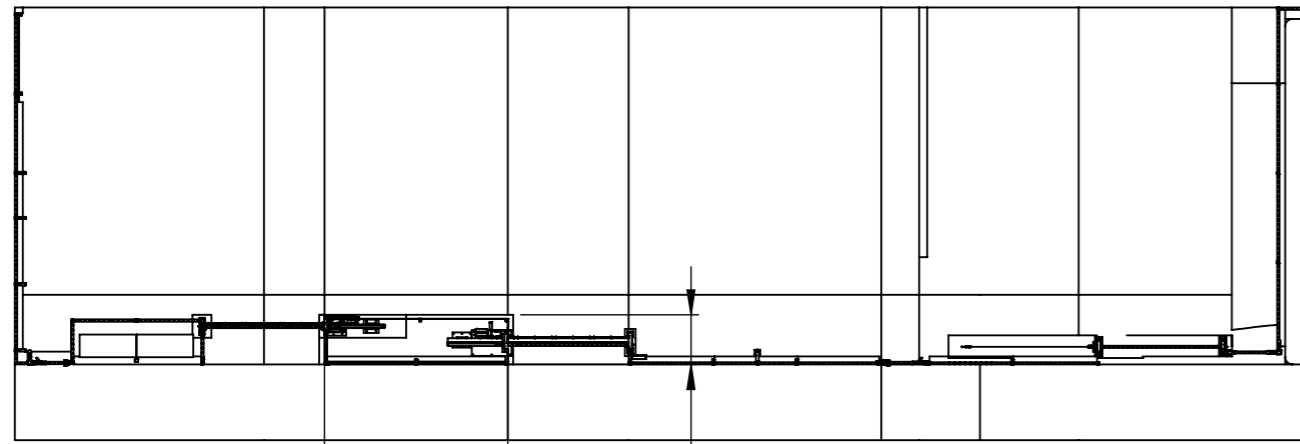


4845  
compound  
width

1310  
compound  
depth

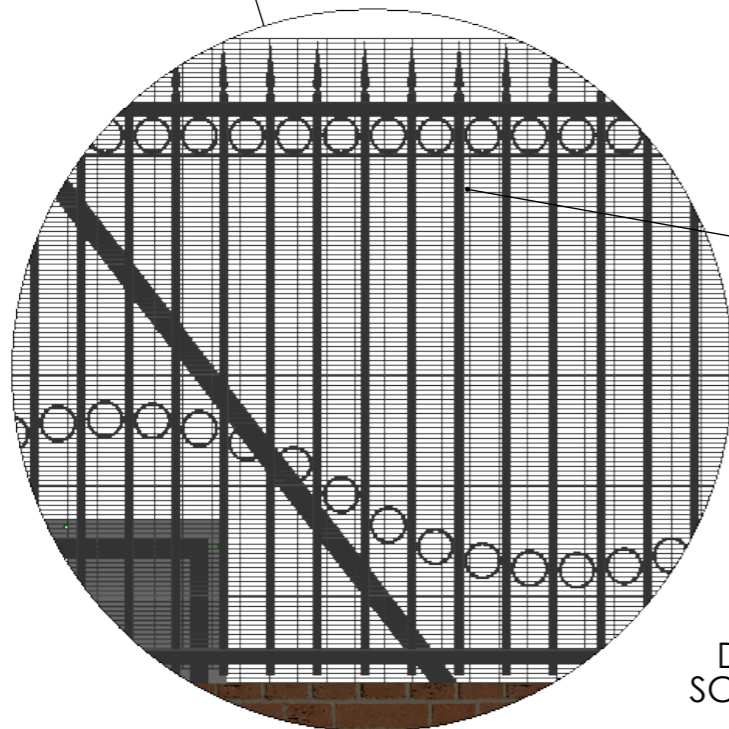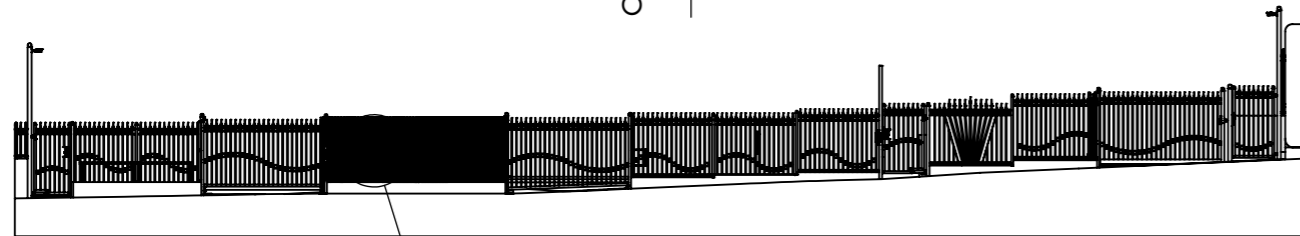


DETAIL G  
SCALE 1 : 20

Compound is clad with 358 Securamesh at matching height, with railing panels on the front elevation, flush to the front of the low brickwall.

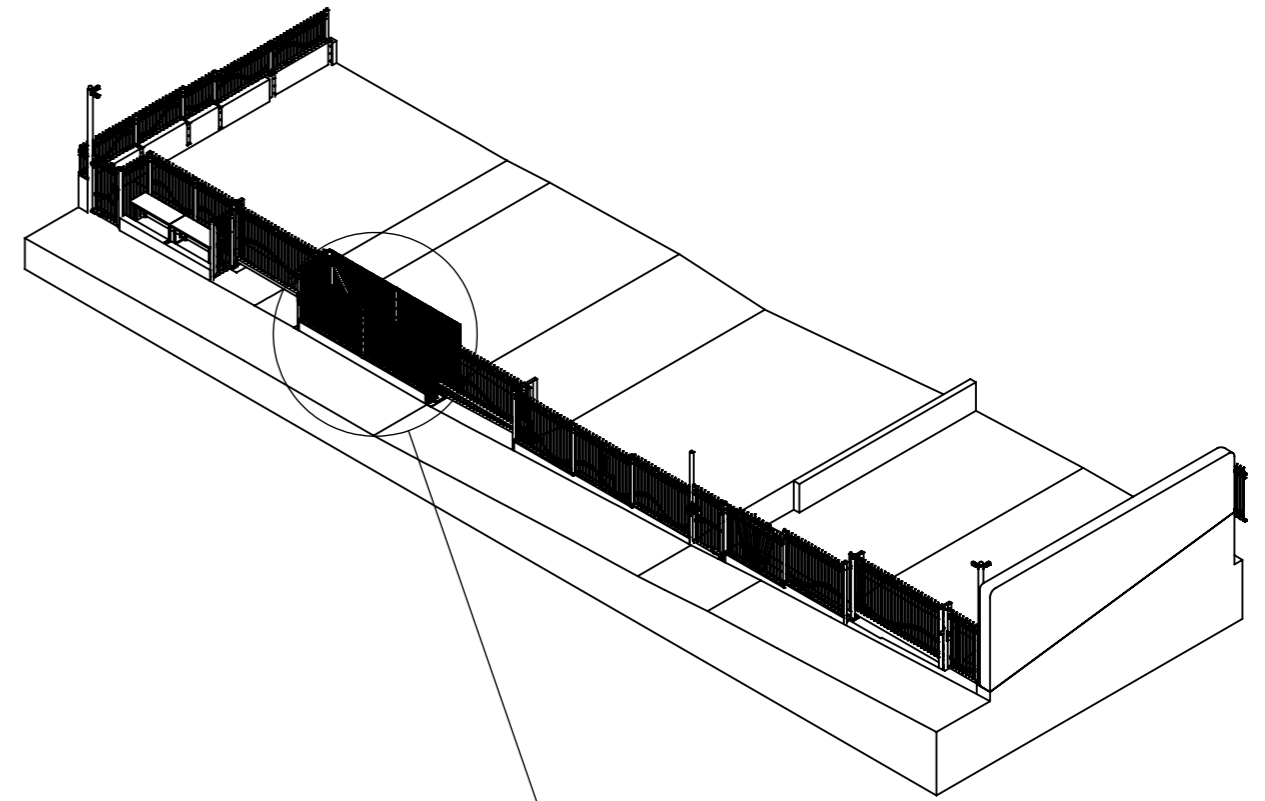


Compound intended to secure both the automated sliding gates when in the open position.

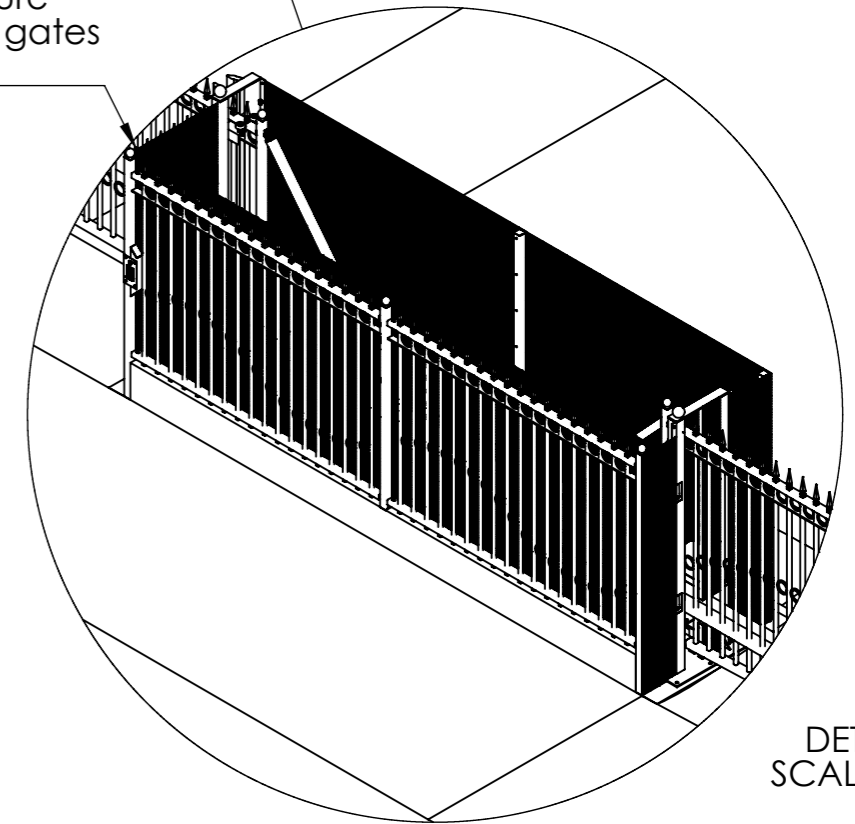

DETAIL F  
SCALE 1 : 50


|                 |  |   |  |   |  |
|-----------------|--|---|--|---|--|
|                 |  | Unit 3 Teardrop Centre,<br>London Road, Farningham<br>Swanley, Kent,<br>BR8 8TS<br><a href="http://www.securafit.co.uk">www.securafit.co.uk</a> |  | Quantity: 1   |  |
| APPROVAL<br>SIG |  | NAME<br>CL  |  | SIGNATURE<br>DATE<br>07/01/2021                               |  |
| DATE            |  | MATERIAL: Mild Steel  |  | TITLE:<br>Lubavitch of Edgeware<br>perimeter railings & gates |  |
| PRINT           |  | FINISH: galv & ppc  |  | DWG NO.:<br>04214.01-1000-01                                  |  |
|                 |  | COLOUR: ral 9005 black  |  | APPROX WEIGHT : Kg  |  |
|                 |  |   |  | DO NOT SCALE DRAWING<br>Copyright (c) 2021                    |  |
|                 |  |   |  | A3<br>DWG NO. 04214.01-1000-01<br>SCALE: 1:200 SHEET 5 OF 7   |  |

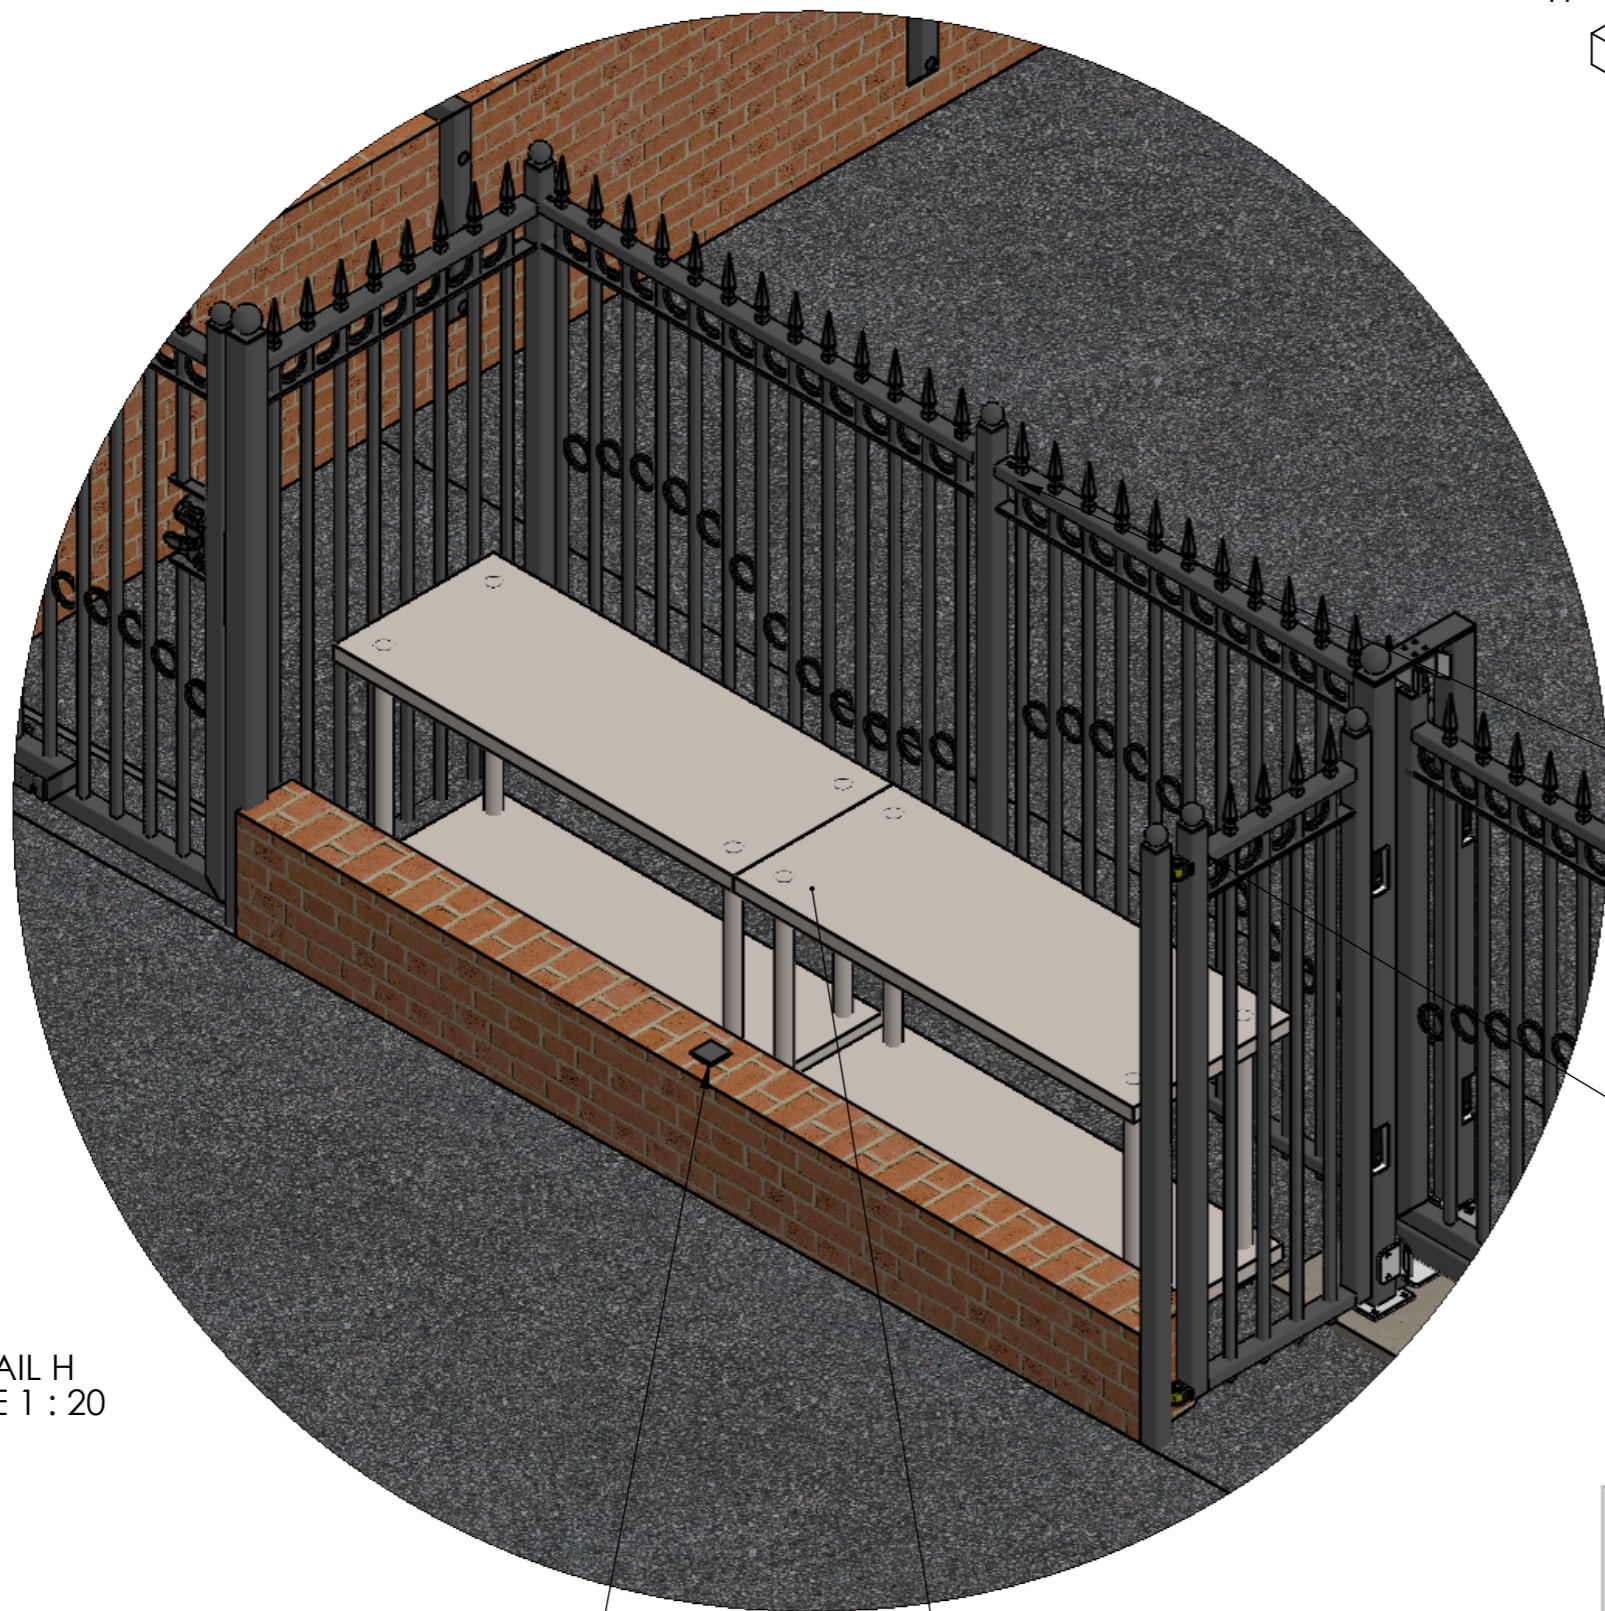

DETAIL H  
SCALE 1 : 20

Spigot built into low brick wall to accept a cranked fence post. At a later date, prefabricated panels can be erected and secured on top of wall, flush to the front face to match other proposed fence panels.


2x Stainless Steel Food Trolleys for donating food to the community.

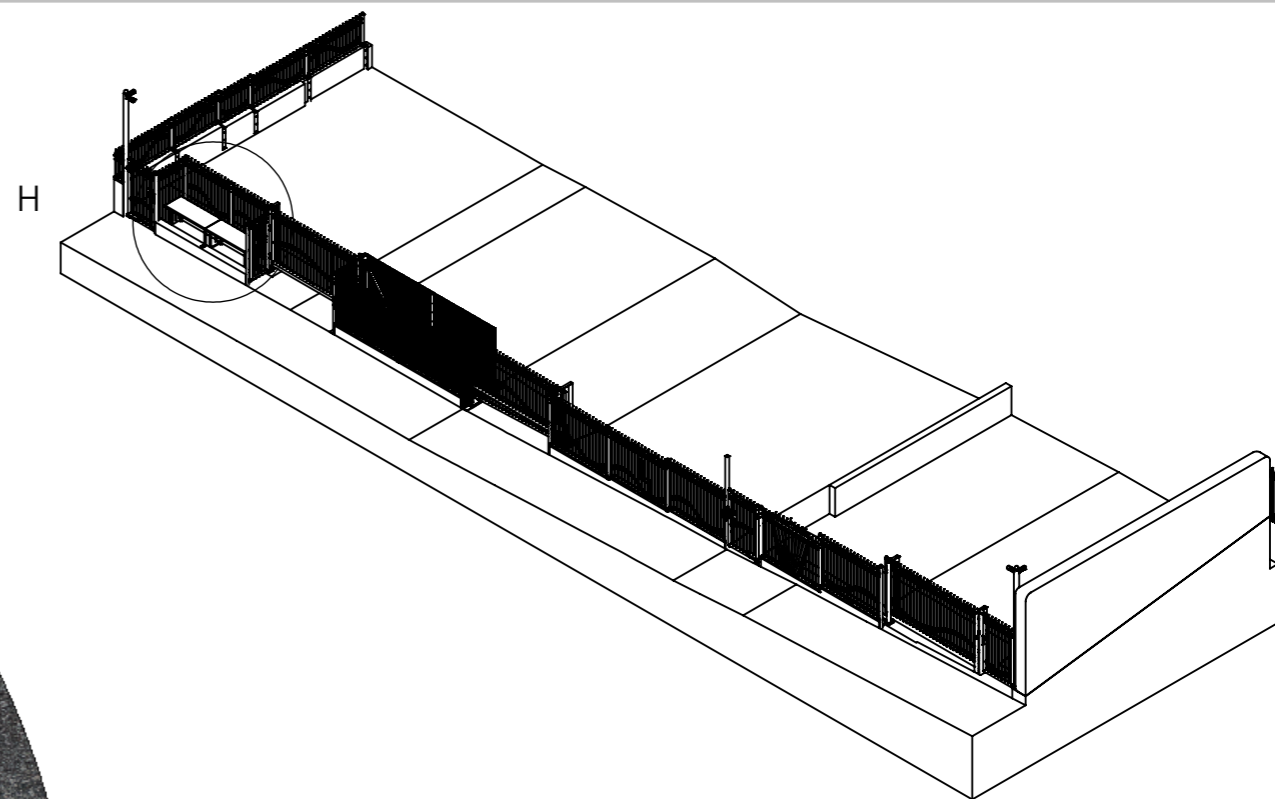


Fence post also secured into a spigot. Fence posts and adjacent panels can be removed at a later date.

Fence panel doubles as a simple gate for removal of Food trolleys.

|   |  |   |  |   |  |
|---|--|---|--|---|--|
|  |  | Unit 3 Teardrop Centre,<br>London Road, Farningham<br>Swanley, Kent,<br>BR8 8TS<br><a href="http://www.securafit.co.uk">www.securafit.co.uk</a> |  | Quantity: 1   |  |
| APPROVAL<br>SIG   |  | NAME<br>CL  |  | SIGNATURE<br>DATE<br>07/01/2021   |  |
| DATE  |  | MATERIAL: Mild Steel  |  | TITLE:<br>Lubavitch of Edgware<br>perimeter railings & gates                                |  |
| PRINT   |  | FINISH: galv & ppc  |  | DWG NO.<br>04214.01-1000-01   |  |
|   |  | COLOUR: ral 9005 black  |  | APPROX WEIGHT : Kg  |  |
|   |  |   |  | DO NOT SCALE DRAWING<br>Copyright (c) 2021  |  |
|   |  |   |  | A3<br> |  |
|   |  |   |  | SCALE: 1:200 SHEET 6 OF 7   |  |

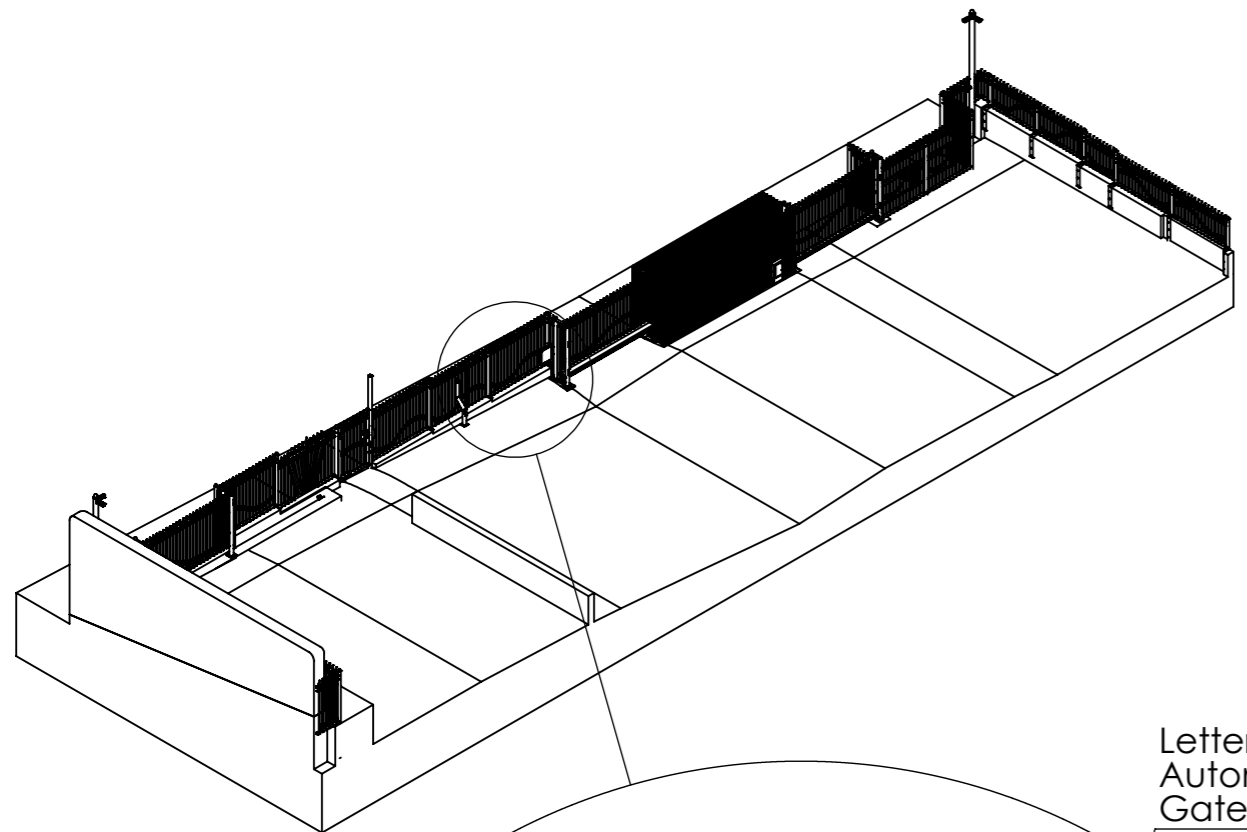


Letterbox by 'Exit'  
Automated Cantilever  
Gate

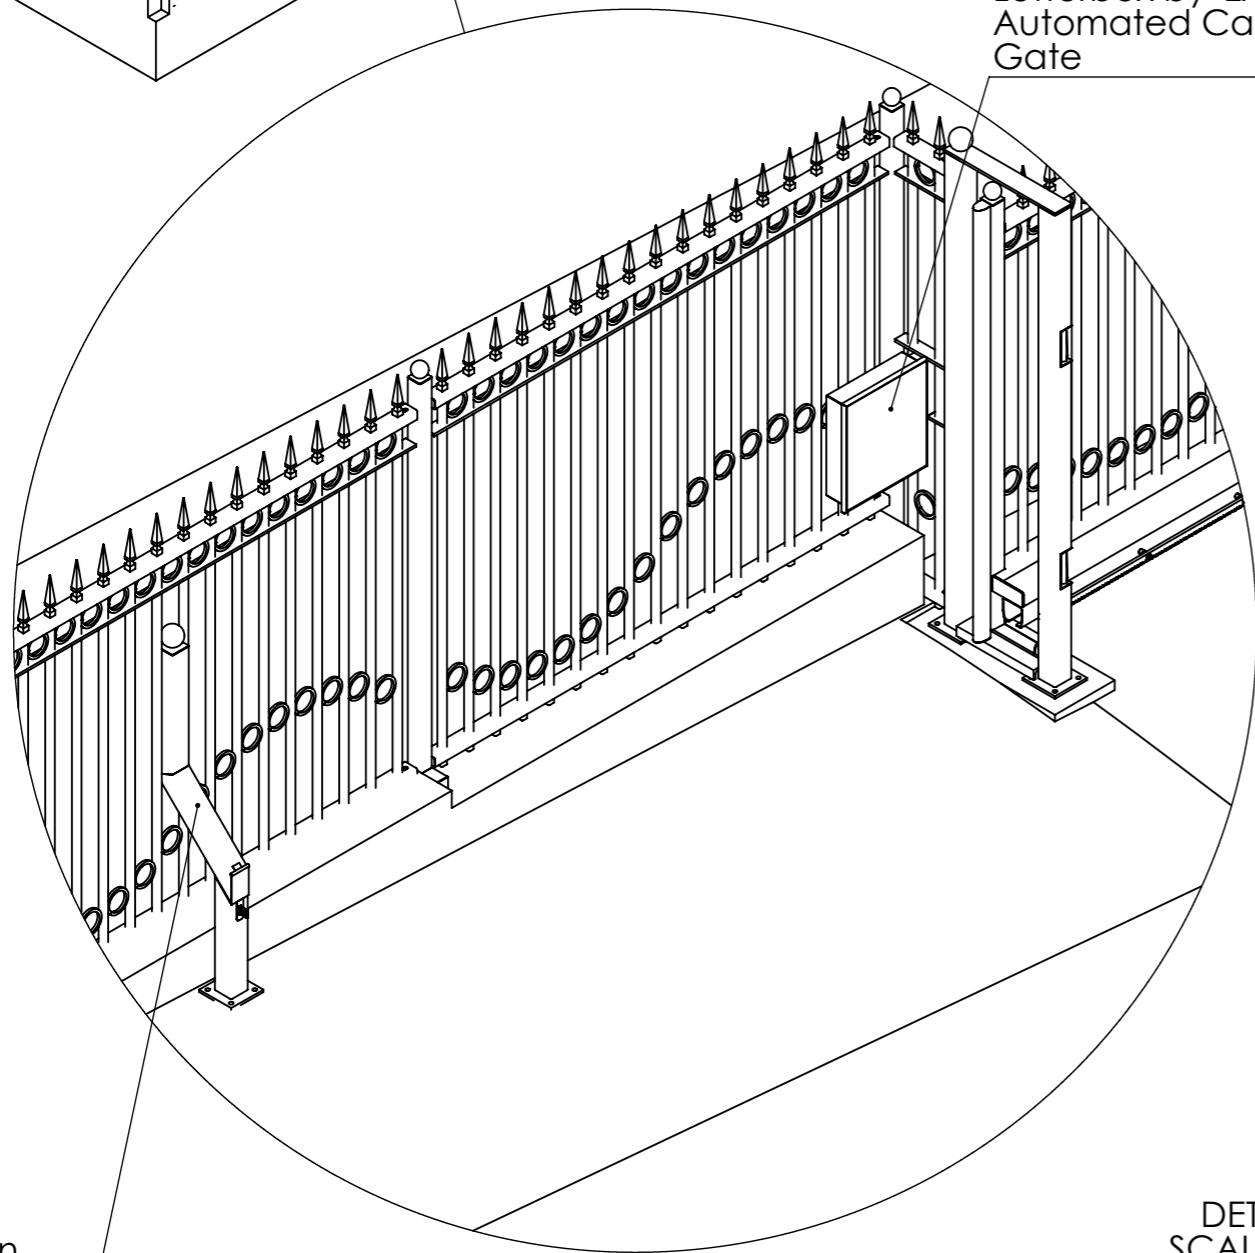

Bolt-down  
Donations Box

DETAIL K  
SCALE 1 : 25

1x Menorah Panel

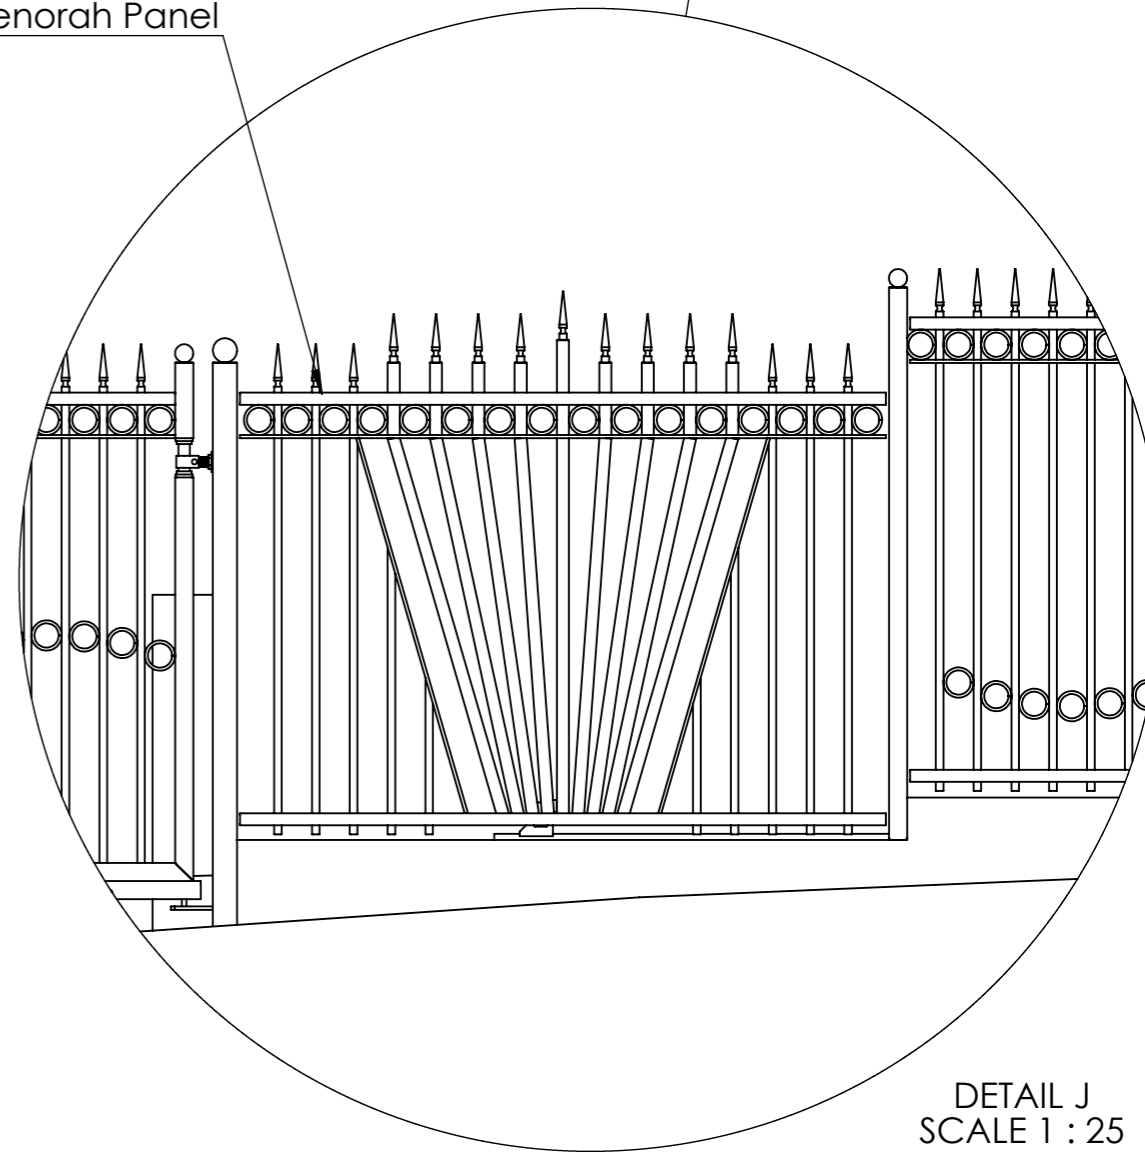

DETAIL J  
SCALE 1 : 25

|                 |  |  |  |  |  |
|-----------------|--|--|--|--|--|
|                 |  | Unit 3 Teardrop Centre,<br>London Road, Farningham<br>Swanley, Kent,<br>BR8 8TS<br>www.securafit.co.uk |  | Quantity: 1  |  |
| APPROVAL<br>SIG |  | NAME<br>CL   |  | SIGNATURE<br>DATE<br>07/01/2021                              |  |
| DATE            |  | MATERIAL: Mild Steel   |  | TITLE:<br>Lubavitch of Edgware<br>perimeter railings & gates |  |
| PRINT           |  | FINISH: galv & ppc   |  | DWG NO.:<br>04214.01-1000-01                                 |  |
|                 |  | COLOUR: ral 9005 black   |  | APPROX WEIGHT : Kg   |  |
|                 |  |  |  | DO NOT SCALE DRAWING<br>Copyright (c) 2021                   |  |
|                 |  |  |  | SCALE: 1:200<br>SHEET 7 OF 7                                 |  |

