
 


Site Plan

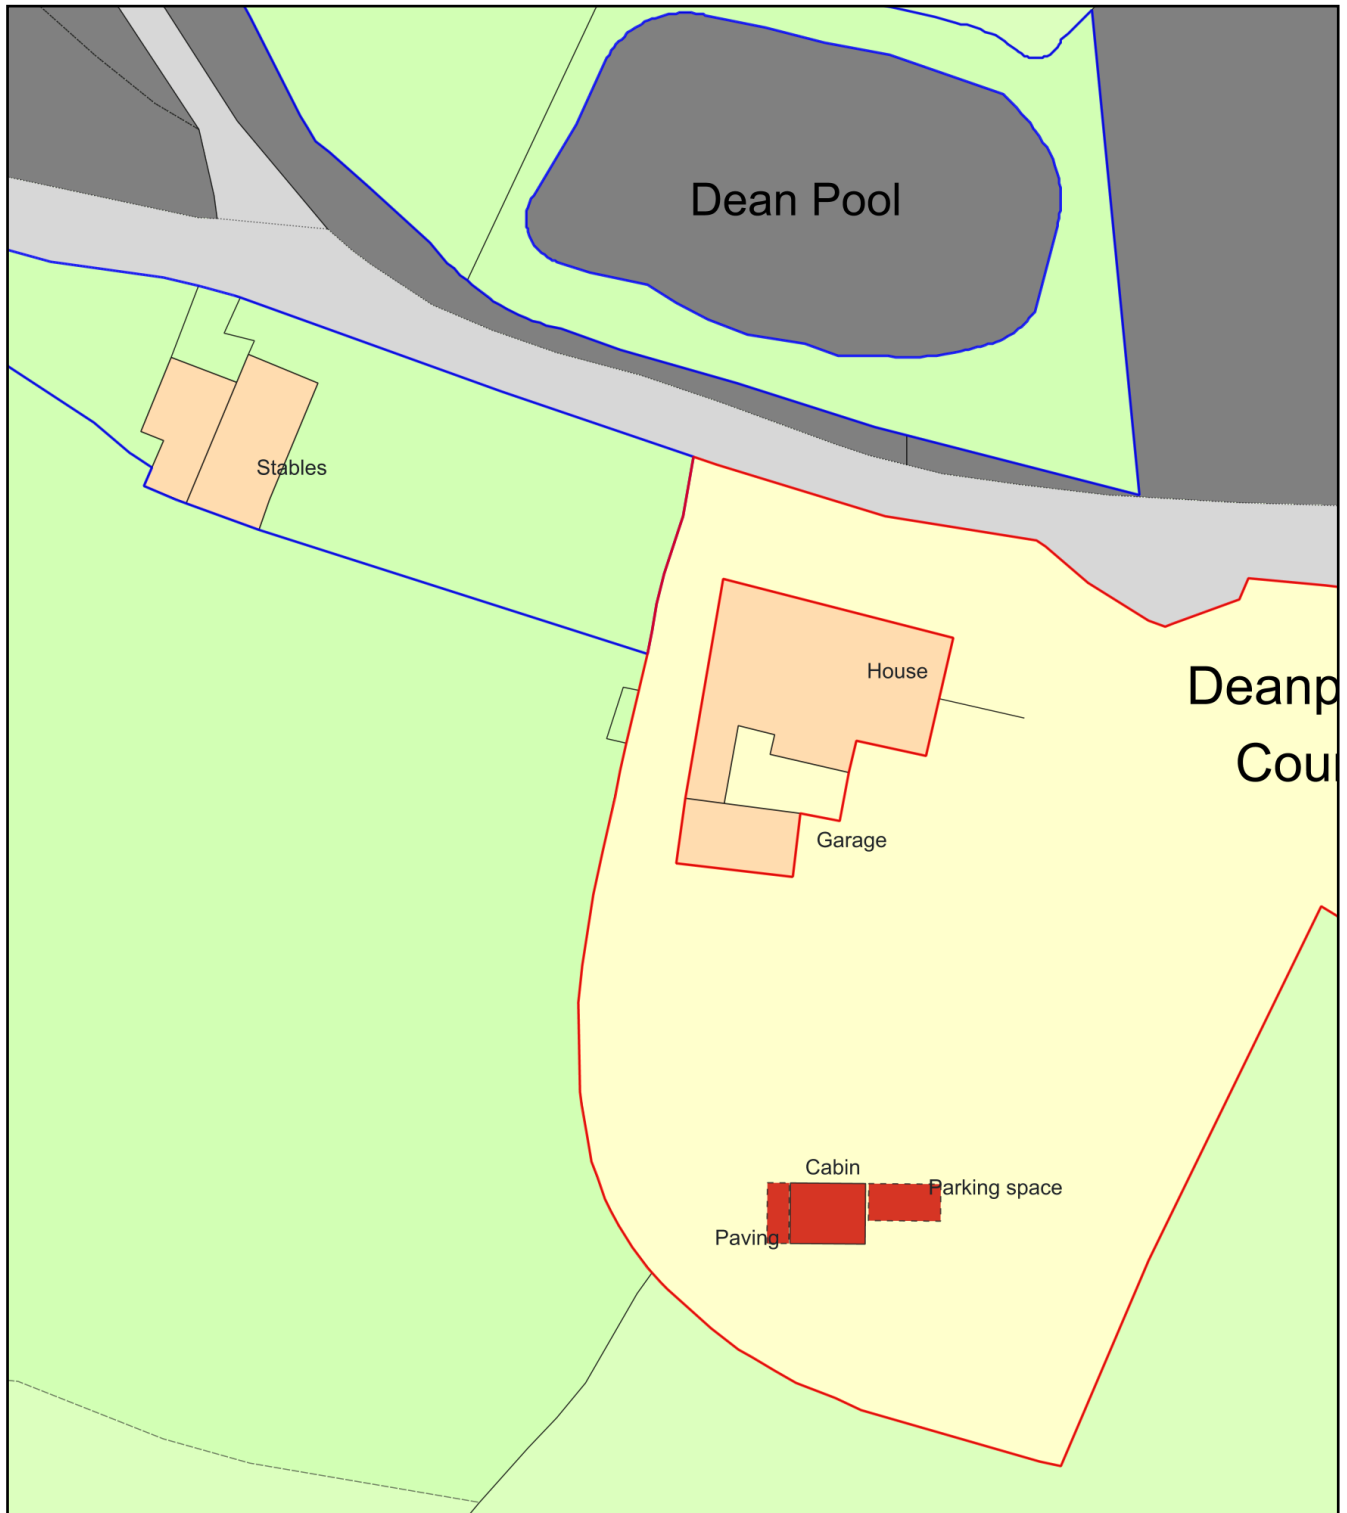

Plan Produced for: Kathy Probert

Date Produced: 19 Dec 2020

Plan Reference Number: TQRQM20294110611027

Scale: 1:500 @ A4