



This drawing is subject to COPYRIGHT and should not be altered, copied or reproduced without the prior consent.

Do not scale from this drawing. If in doubt ASK!

All Dimensions to be checked on site.

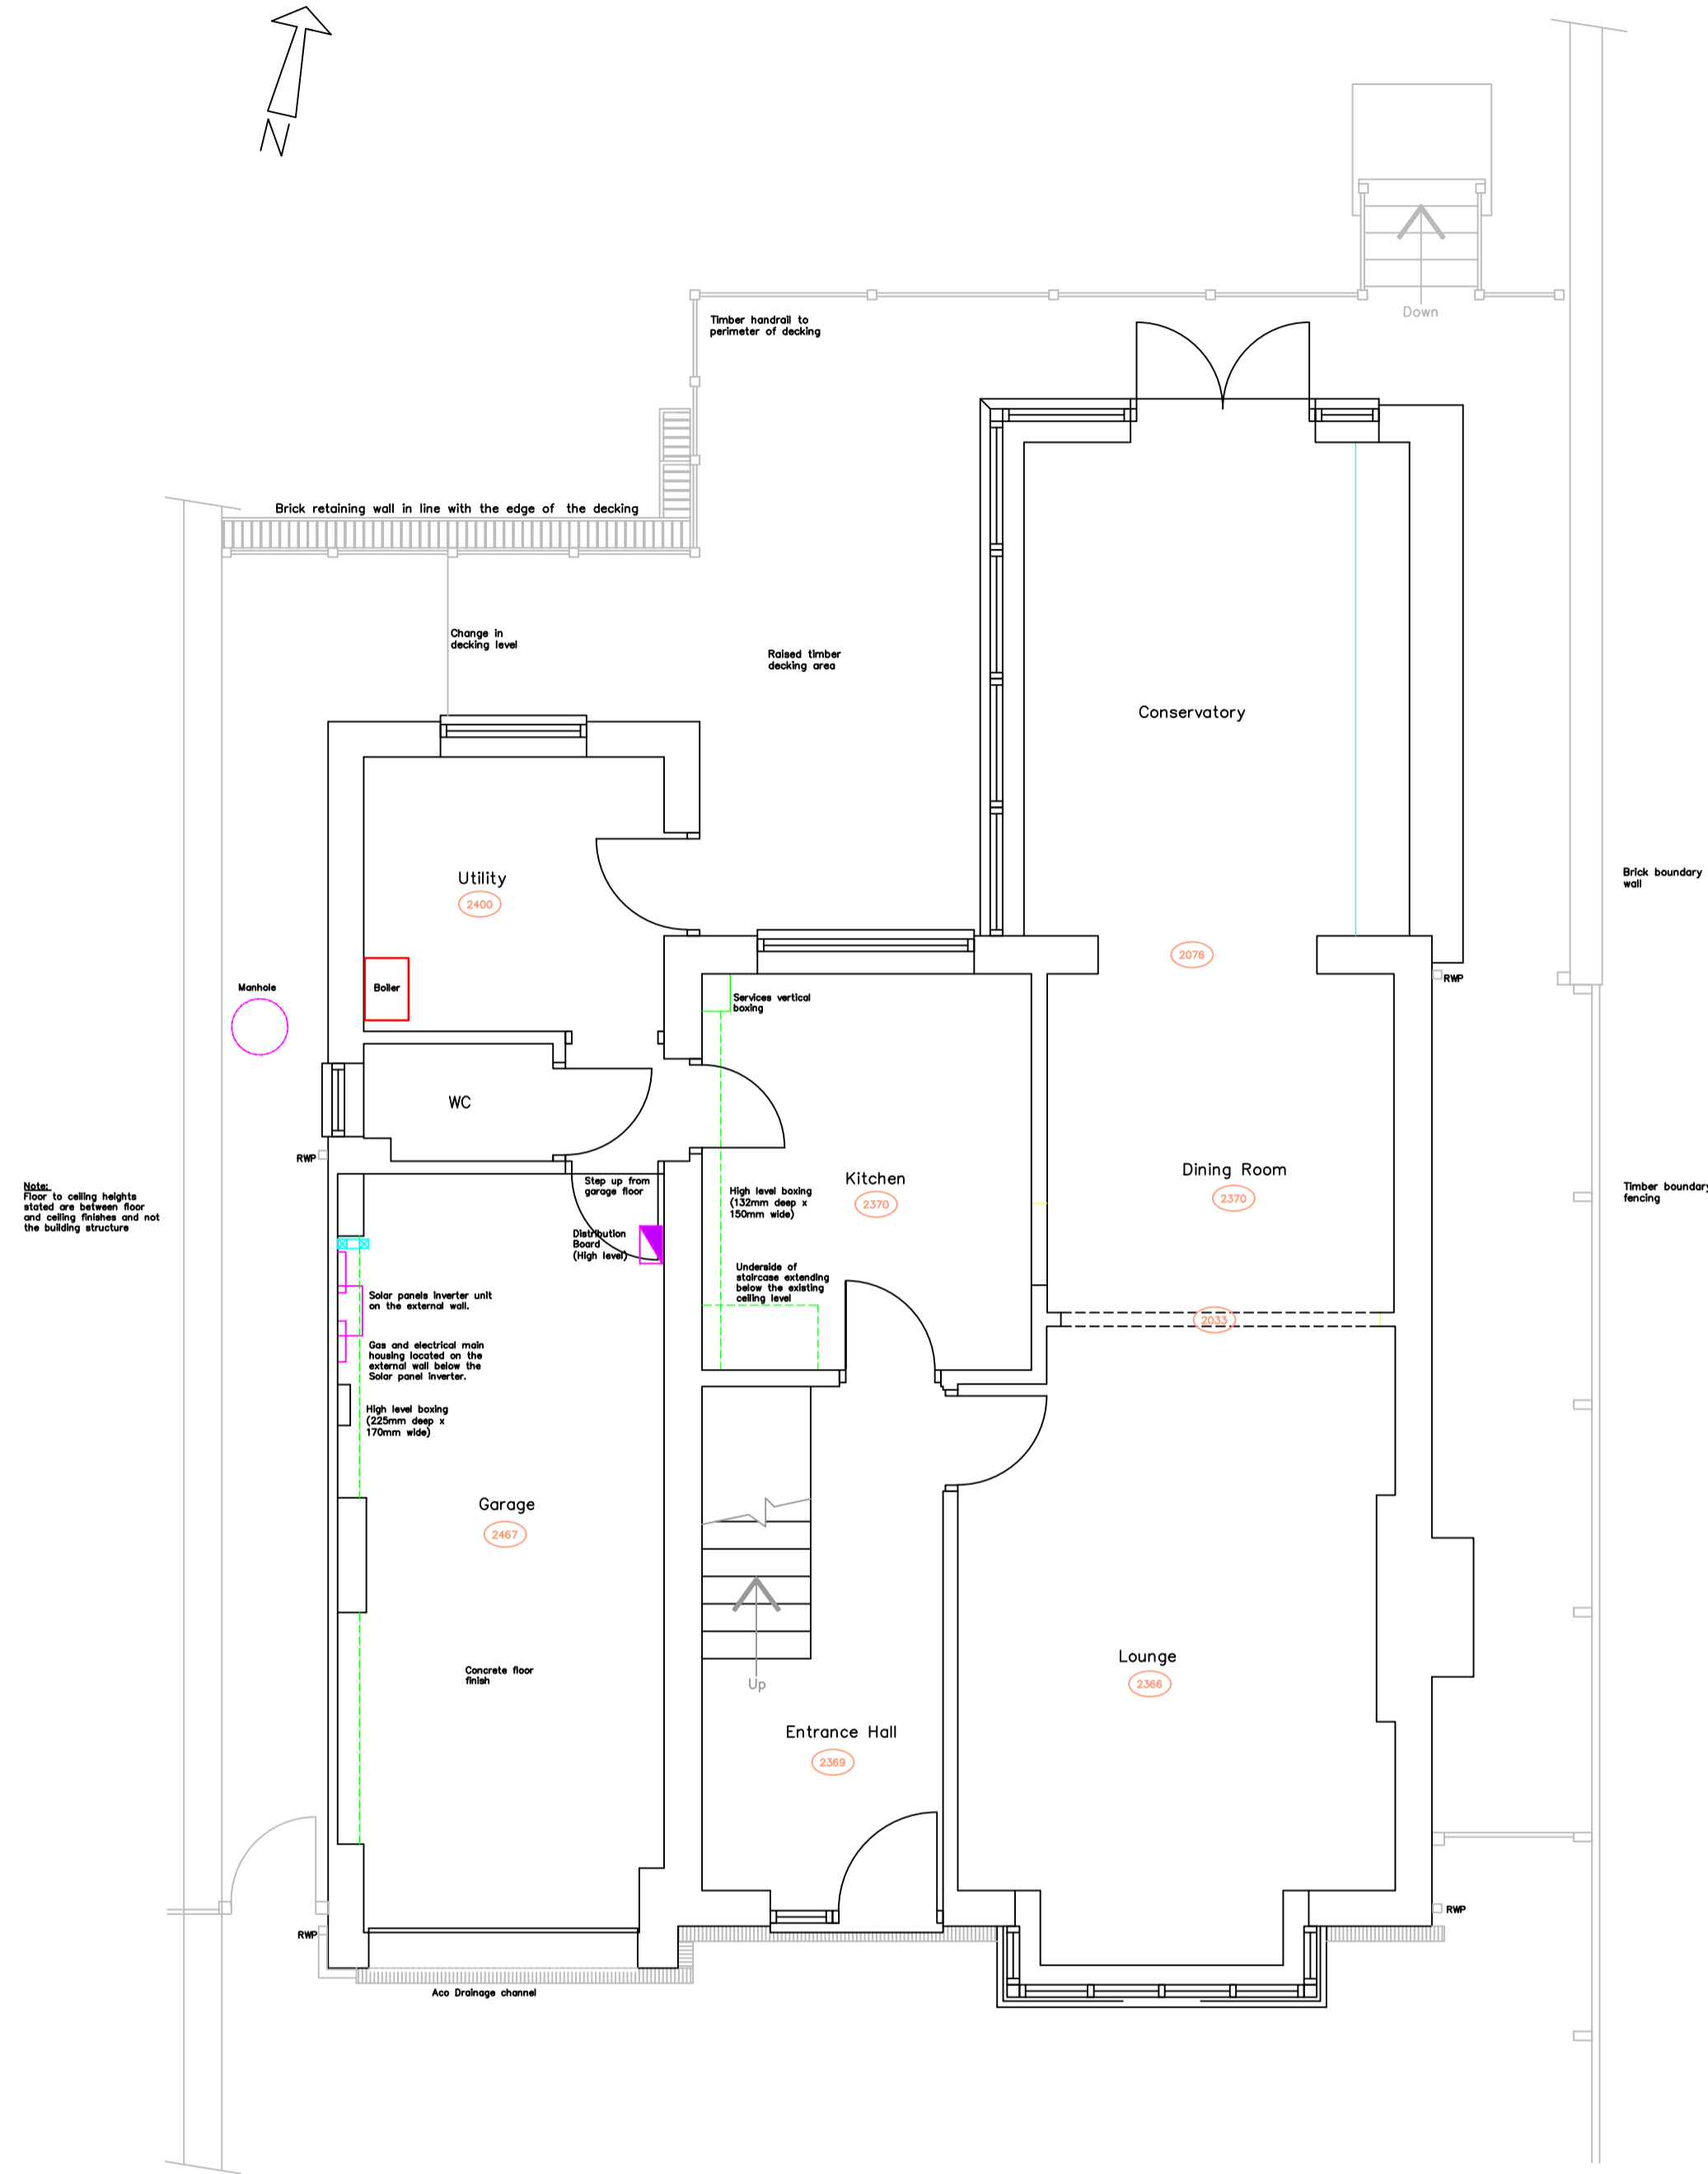

Ground Floor Plan as Existing

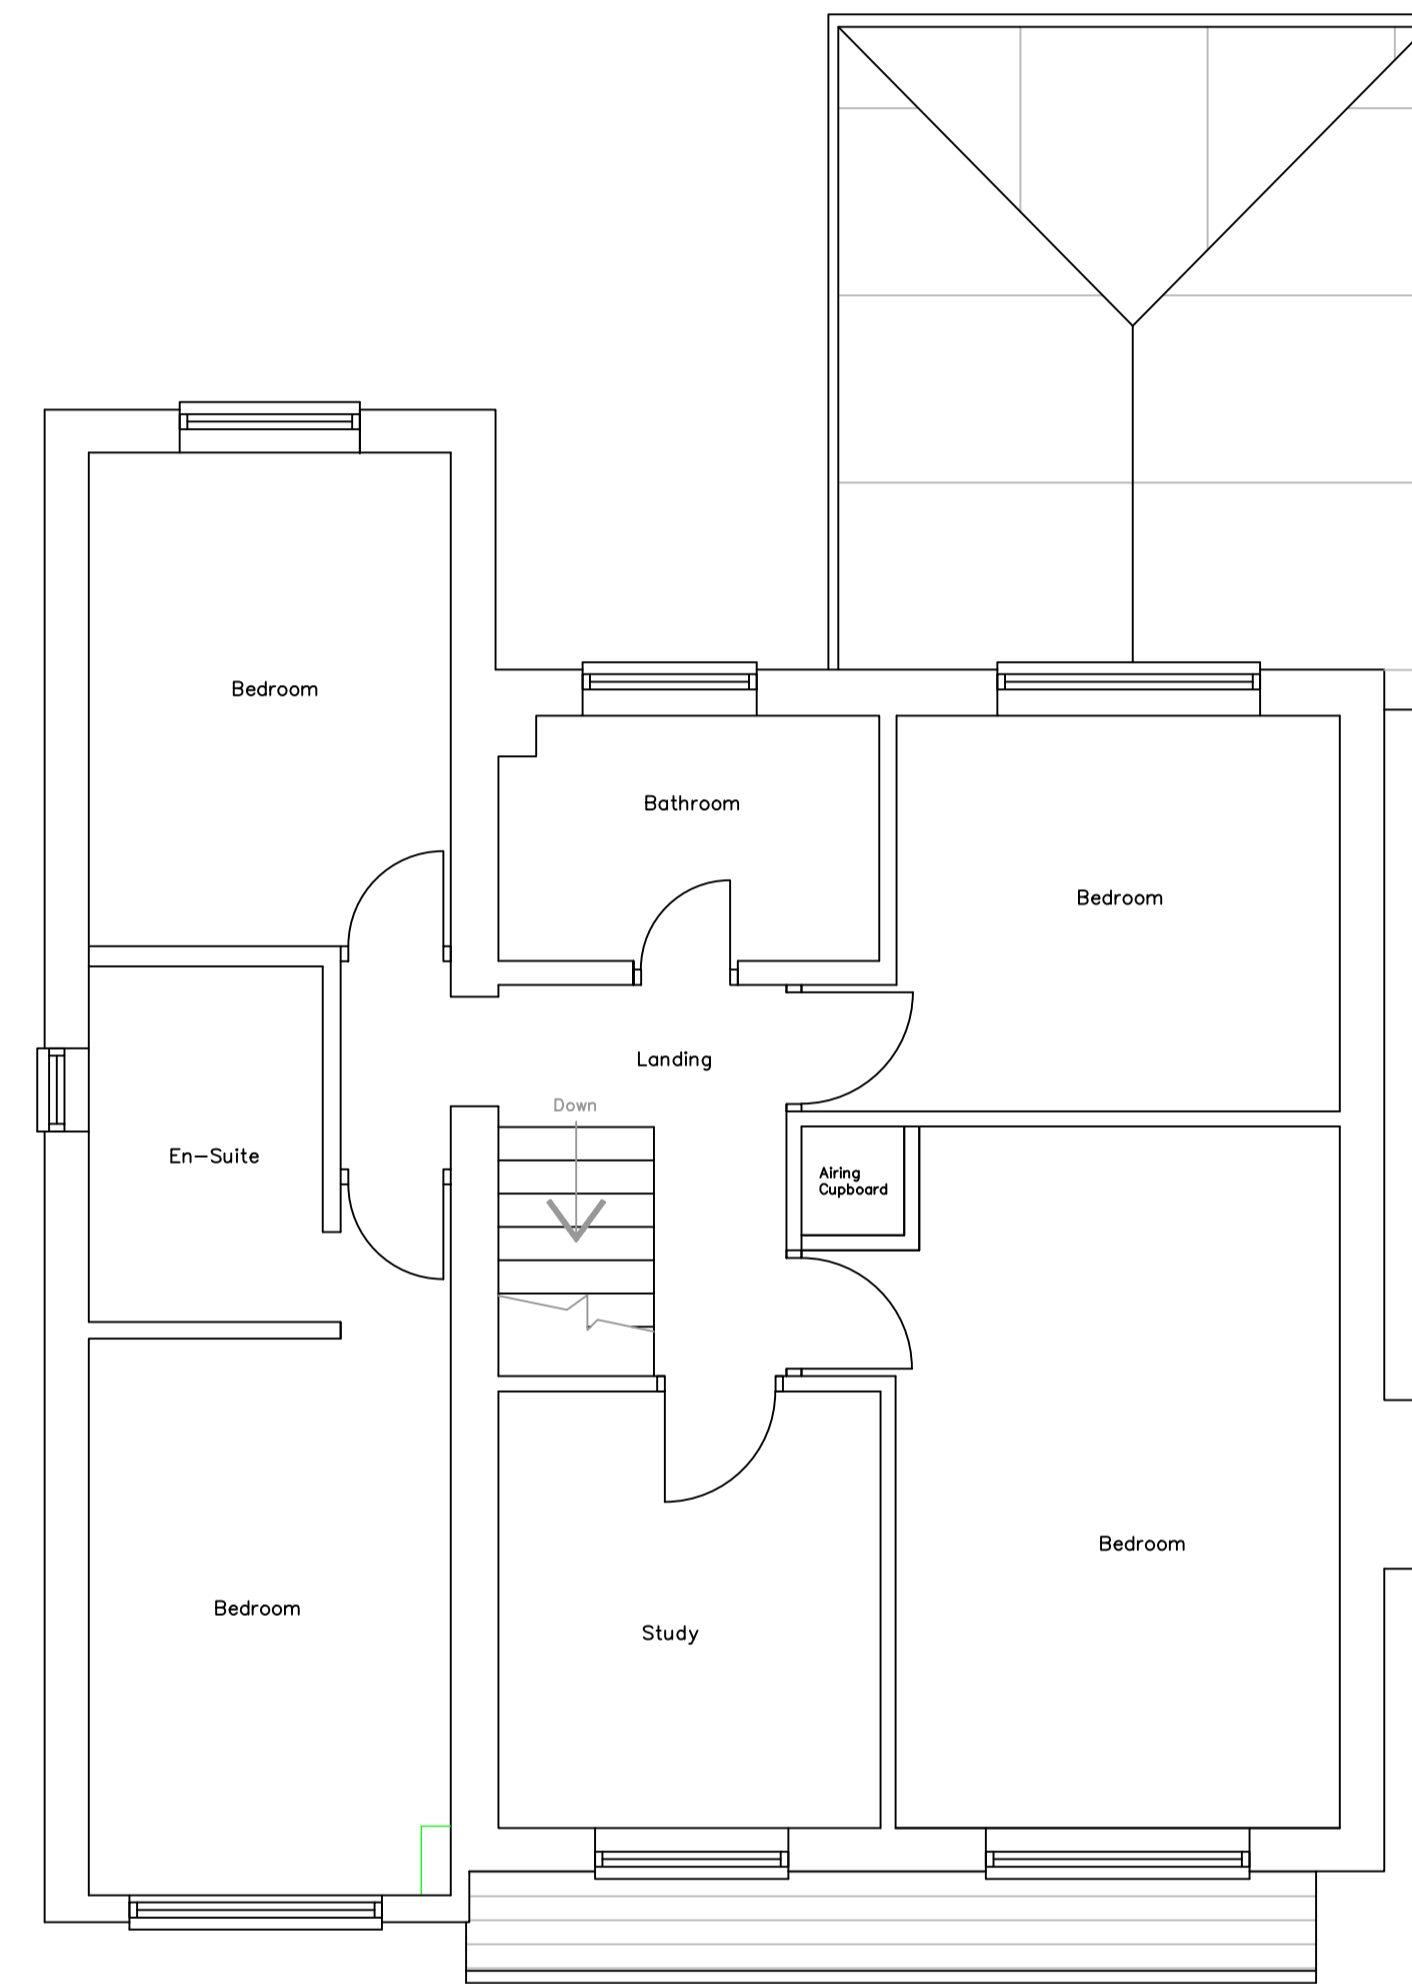

First Floor Plan as Existing

rev	description	date

project
15 Denford Way
Wellingborough
NN8 5UB

title
Plans as Existing

scale	1:50	@	A1
dwn	SP	chk	SP
date	Nov 2020	date	Nov 2020
drawing number	2020/01		rev.

