

This drawing is subject to COPYRIGHT and should not be altered, copied or reproduced without the prior consent.

Do not scale from this drawing. If in doubt ASK!

All Dimensions to be checked on site.




Existing solar panel, Sun tube and SVP at roof level has been left off the drawing.

Existing Front Elevation



Existing Rear Elevation

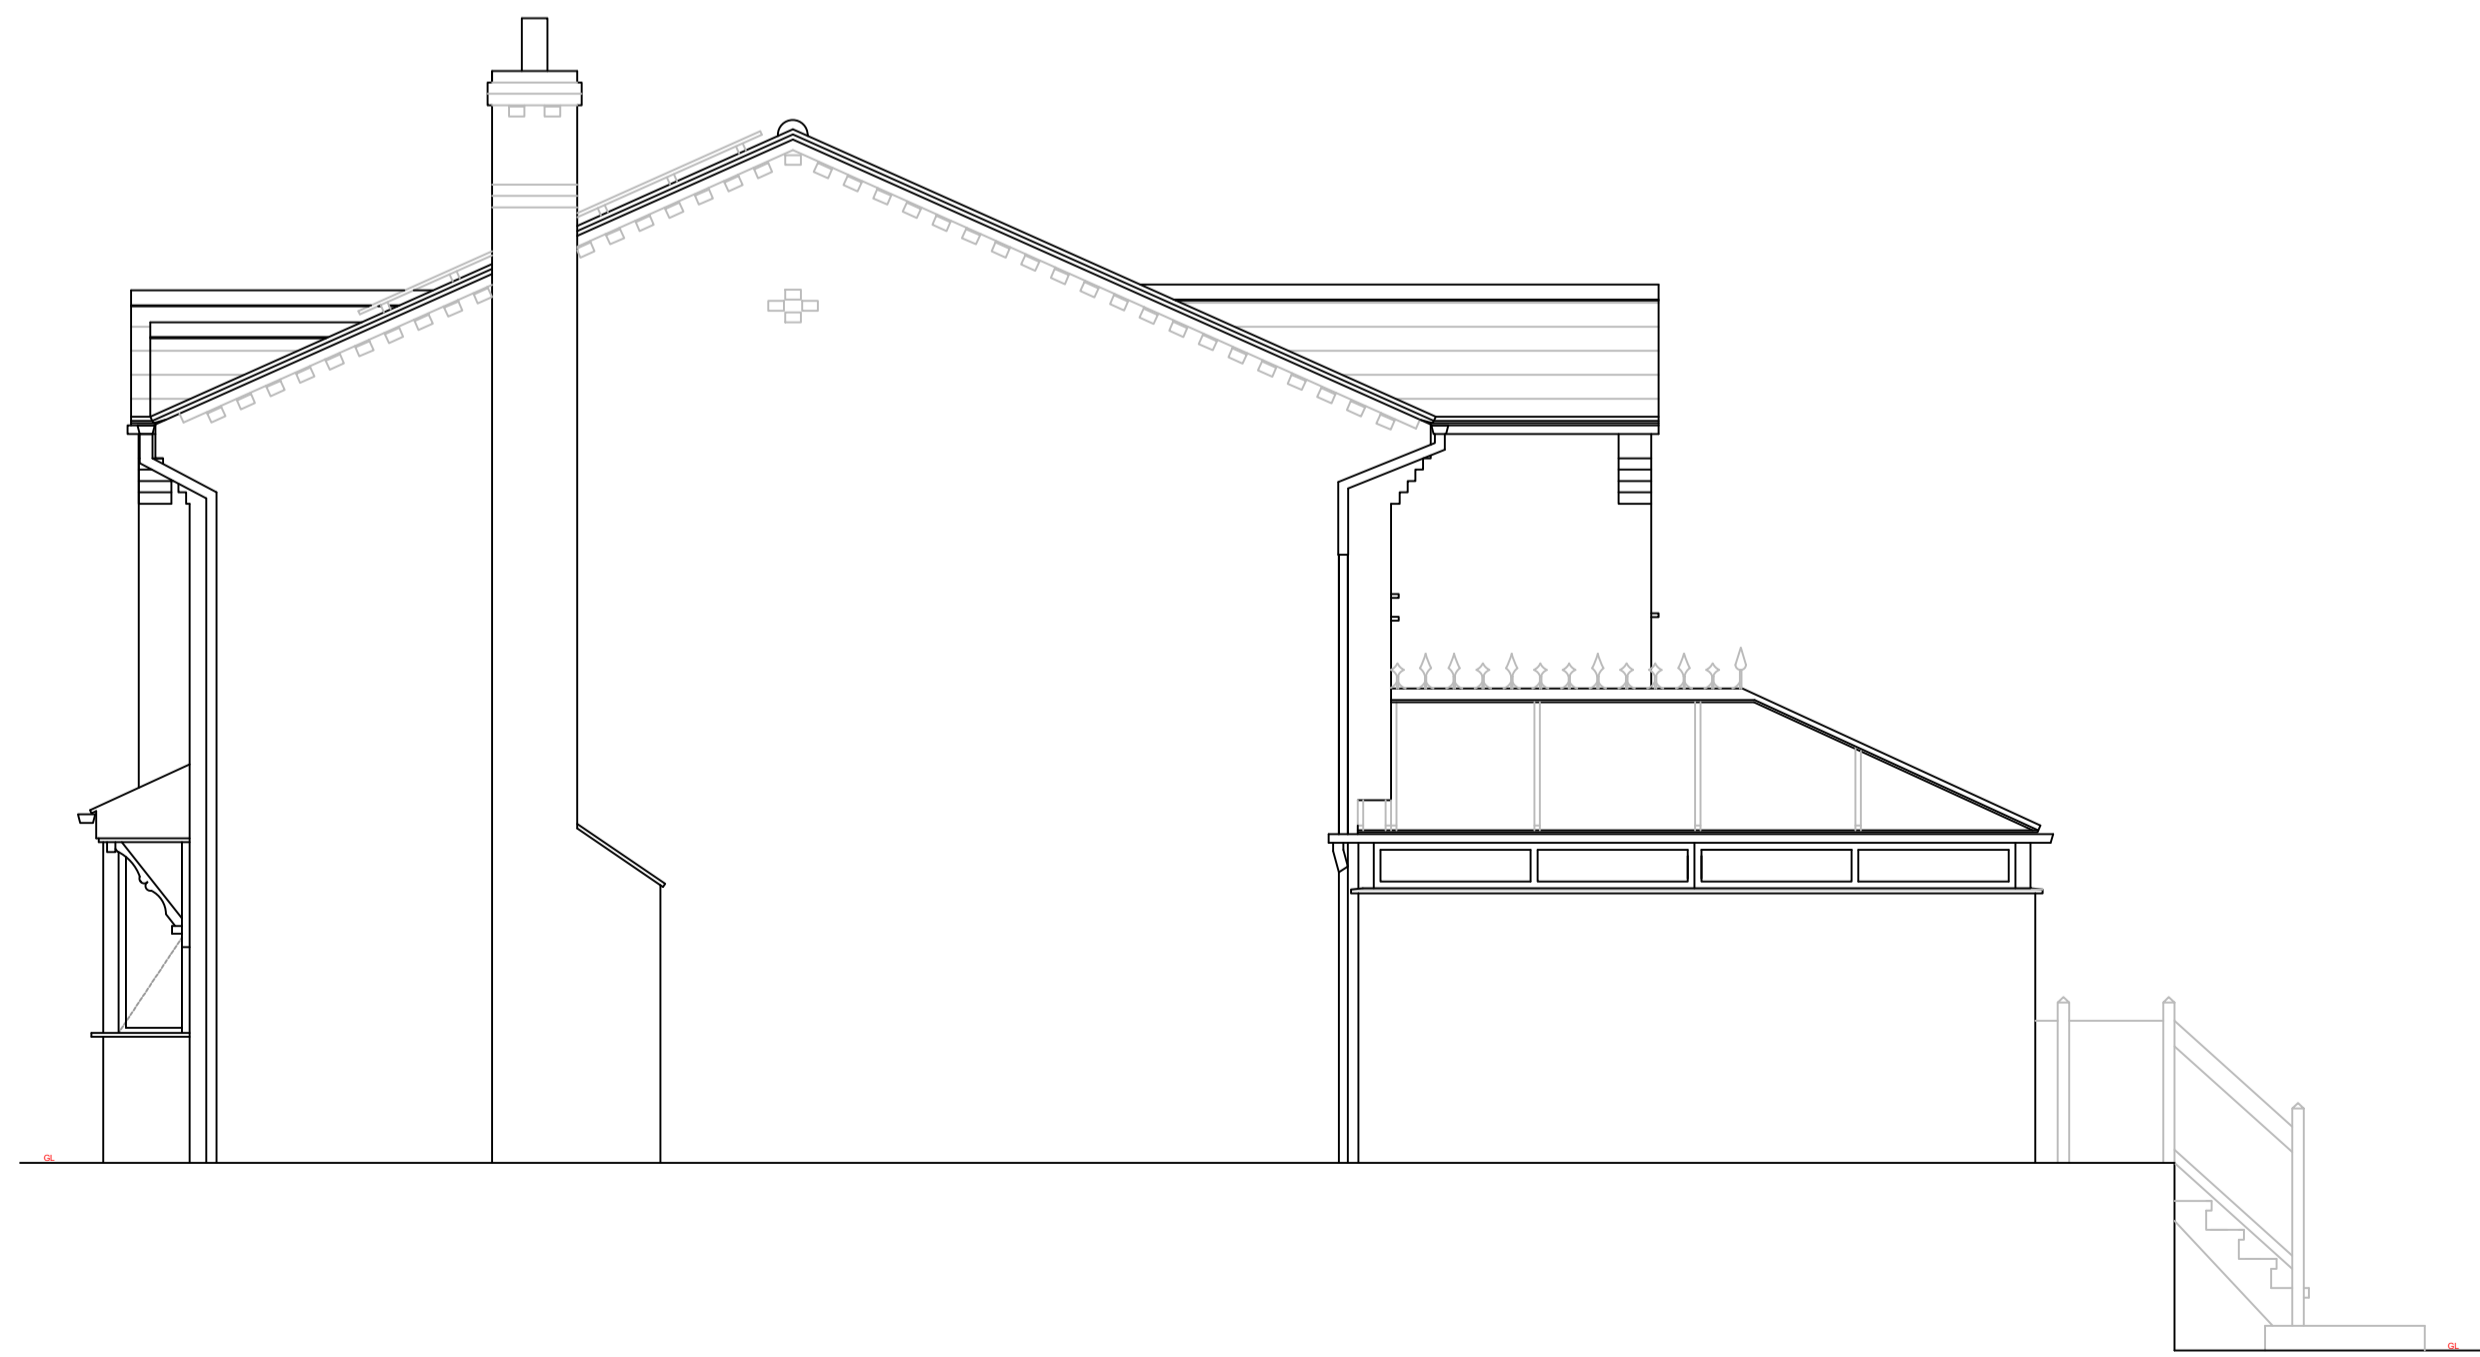

Existing Right Hand Side Elevation



Existing Left Hand Side Elevation



Scale Bar (Metres)

rev	description	date

project
**15 Denford Way
Wellingborough
NN8 5UB**

title
Elevations as Existing

scale 1:50	@ A1	
dwn SP	chk SP	app
date Nov 2020	date Nov 2020	date
drawing number 2020/02	rev. 	