


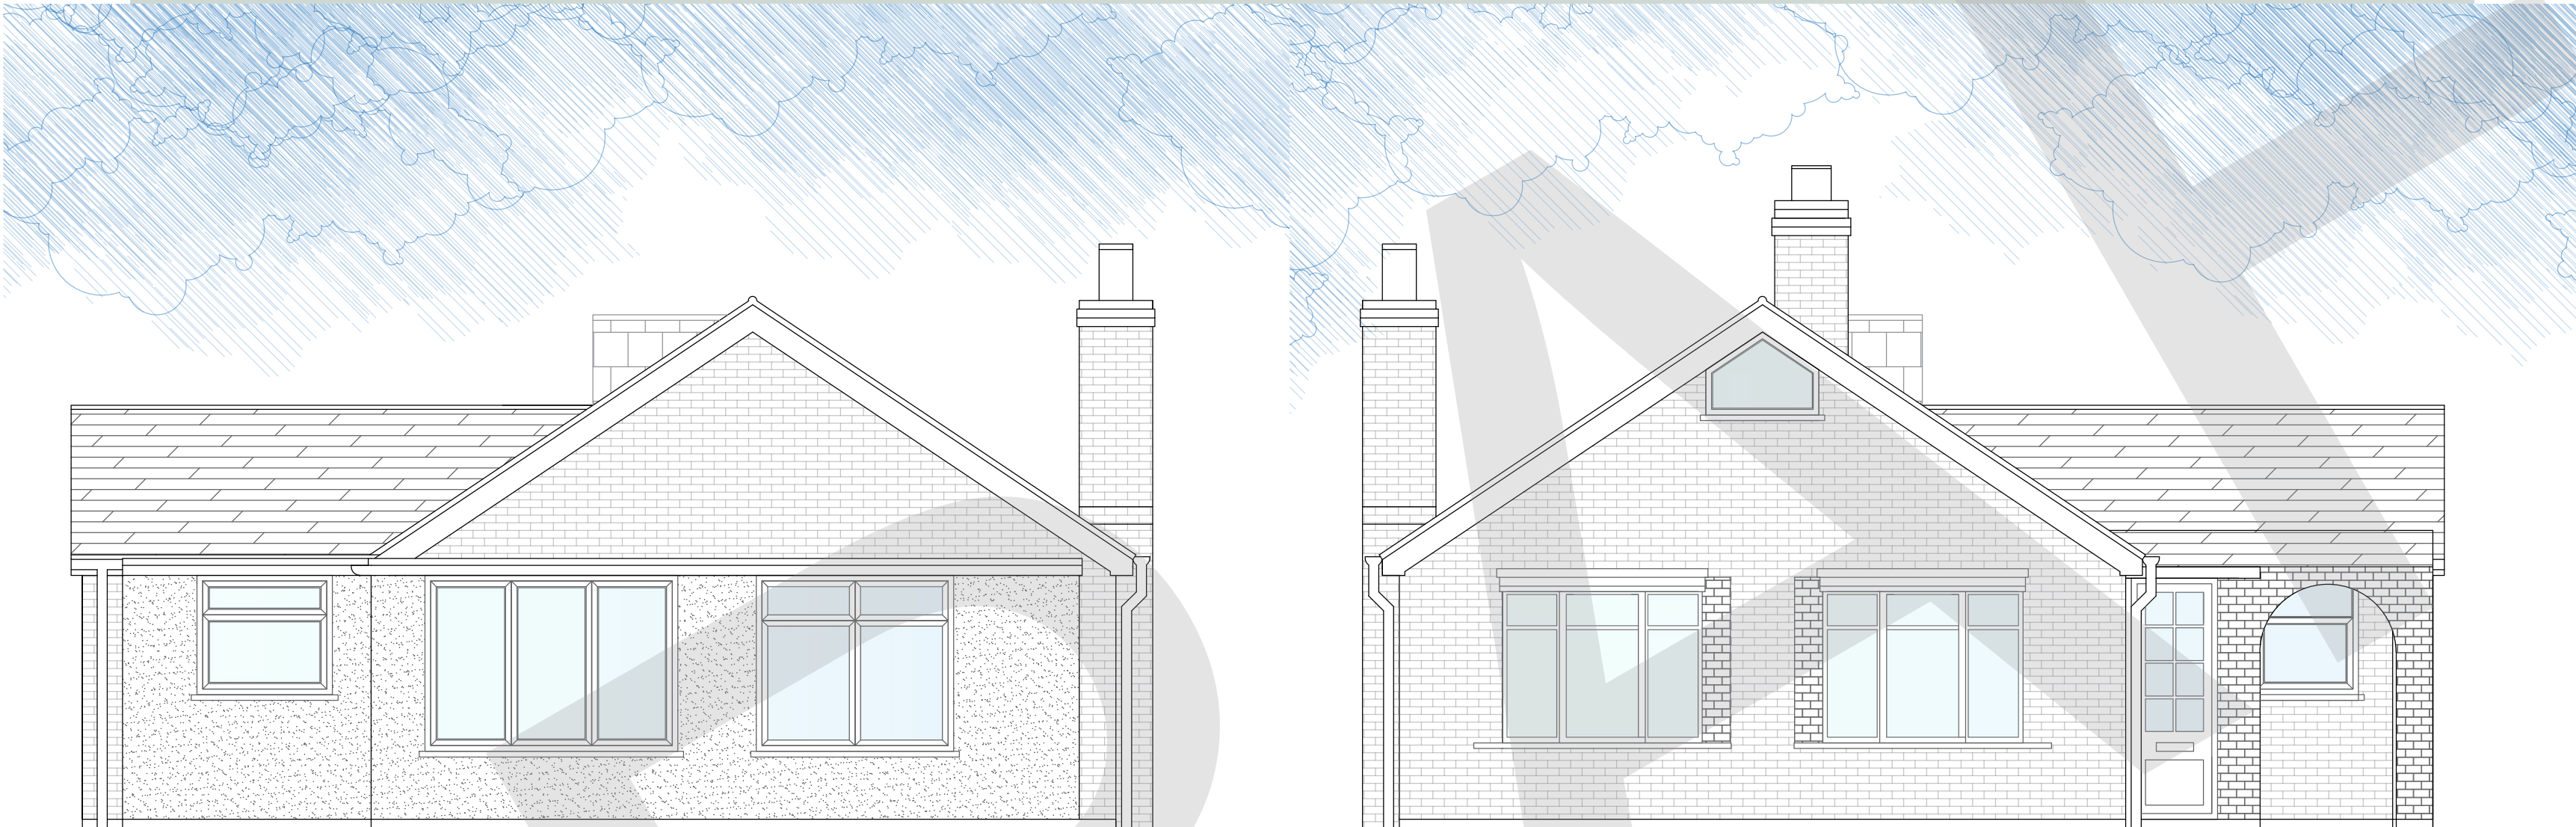


Existing West Elevation Scale 1:50




Existing North Elevation Scale 1:50

Existing South Elevation Scale 1:50

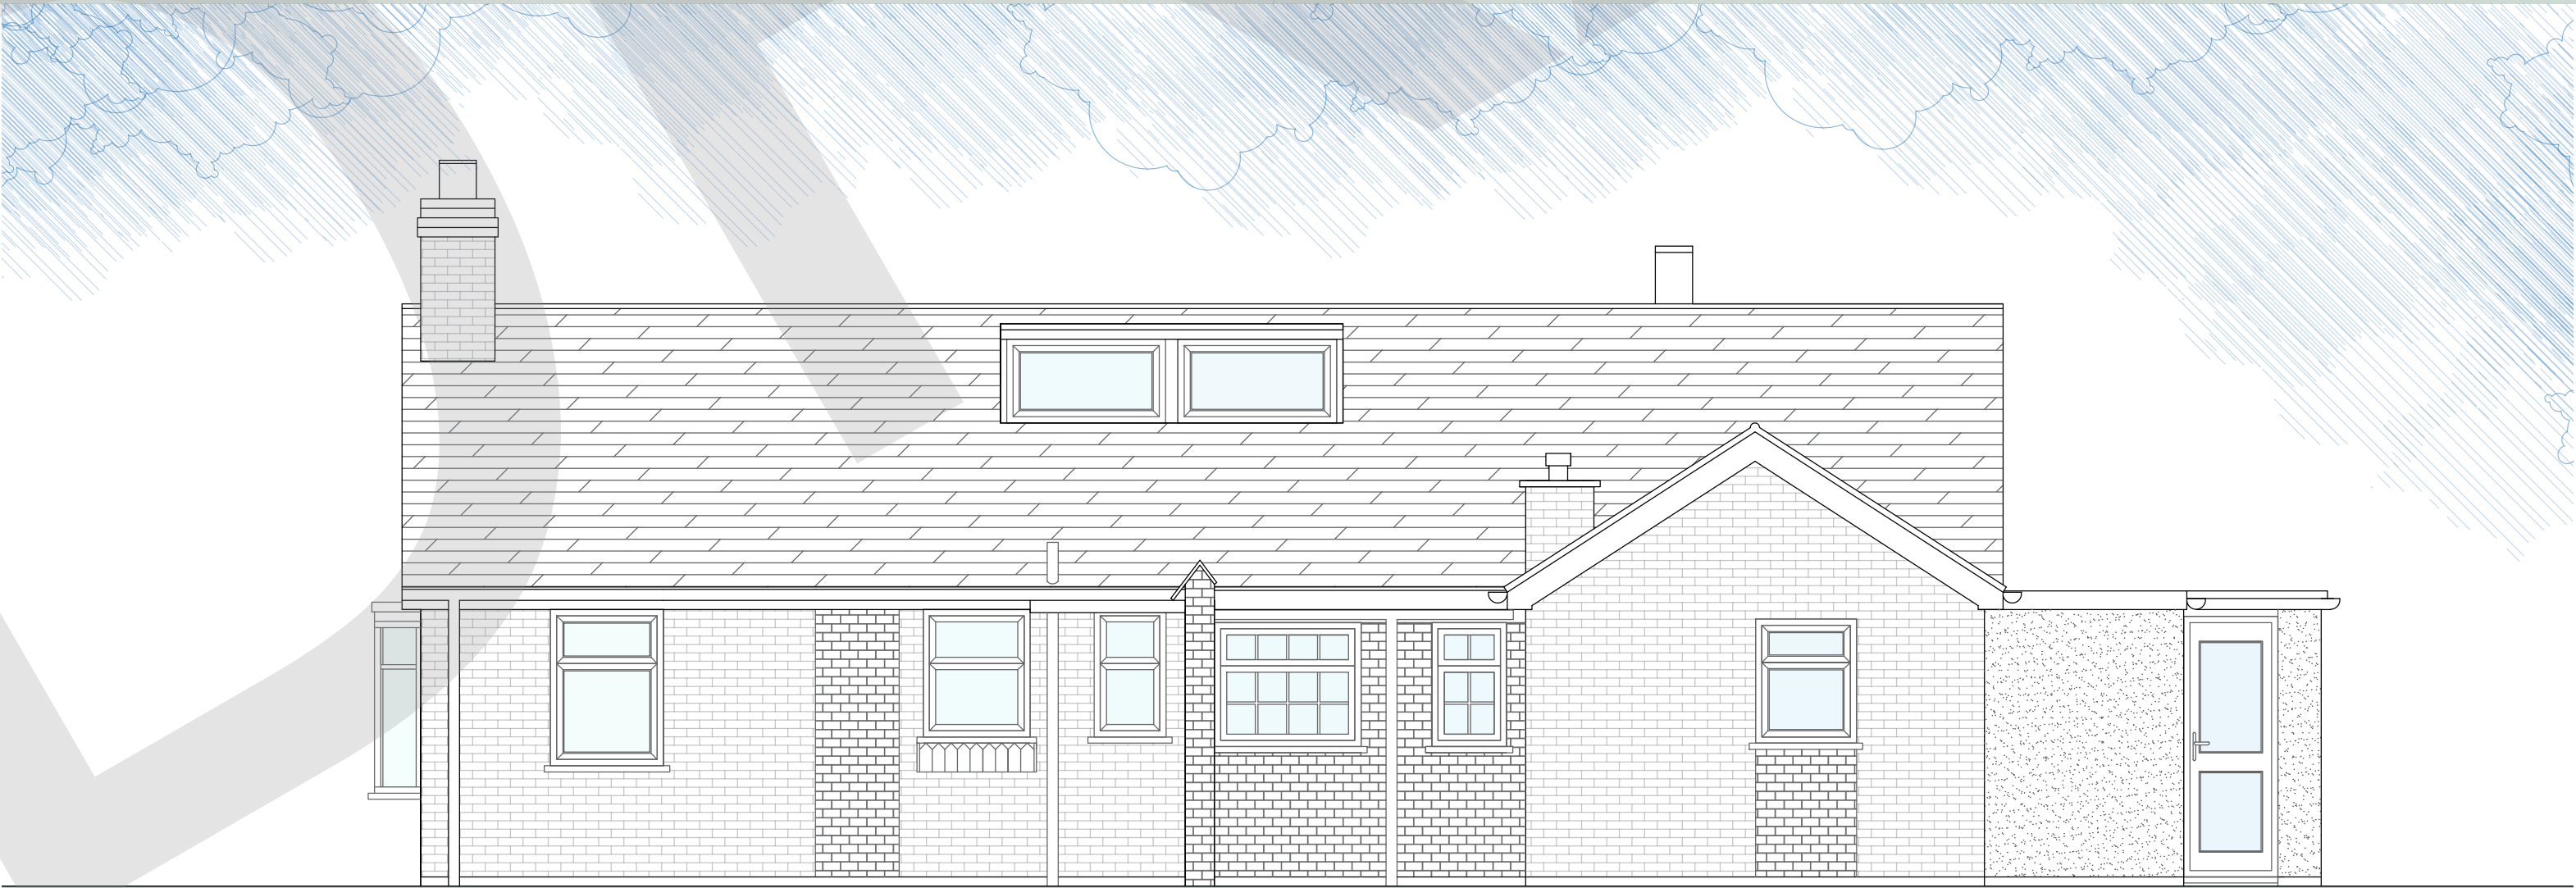

Existing East Elevation Scale 1:50

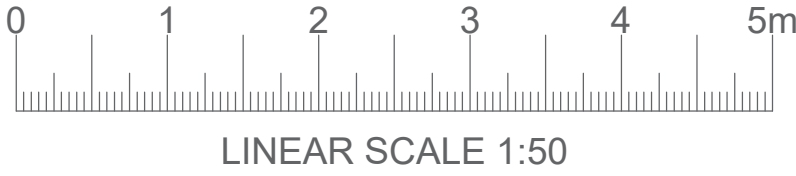

Disclaimer

PLANNING DRAWINGS

All drawings are provided for planning purposes only. Drawings have been created from a non-intrusive survey and all dimensions must be checked on site before any work commences.

If in doubt please contact the main contractor if one has been appointed.

No responsibility can be taken with any errors if building from this drawing.

Main Contractor To Set Any Works Out Prior To Build To Ensure Buildability Before Commencing Works.

Any Required Party Wall Act Or Build Over Agreements Will Not Be Organized By Harbur Design And Will Need To Be Completed By The Client Or A 3rd Party.

| CDM Regulations | | | |
|-----------------|------------|----------------|----------------------|
| Hazards | Date Added | Date Mitigated | Risk Assessment Date |
| | | | |

| Revision notes: | | |
|-----------------|-------|--------|
| Rev: | Date: | Notes: |
| - | -- | -- |

| | | |
|-----------|-----------------|------------------|
| Drawn by: | Managers Check: | Directors Check: |
| CW | | DB |

| |
|-----------------|
| Client: |
| Jessica Findley |

| |
|---|
| Project: |
| Single Storey Rear Extension & Internal Reconfiguration |
| 57 Park Street, Wollaston, NN29 7RR |

| |
|---------------------|
| Drawing Title: |
| Existing Elevations |

| | | |
|-------------|----------|-----------|
| Scale @ A1: | Date: | Revision: |
| 1:50 | 27.11.20 | - |

| | |
|-------------|--------------|
| Project no. | Drawing no. |
| 200368 | 200368-E-002 |

HARBUR DESIGN

Architectural Services

Contact:

01933 426764

info@harburdesign.com

www.harburdesign.com