


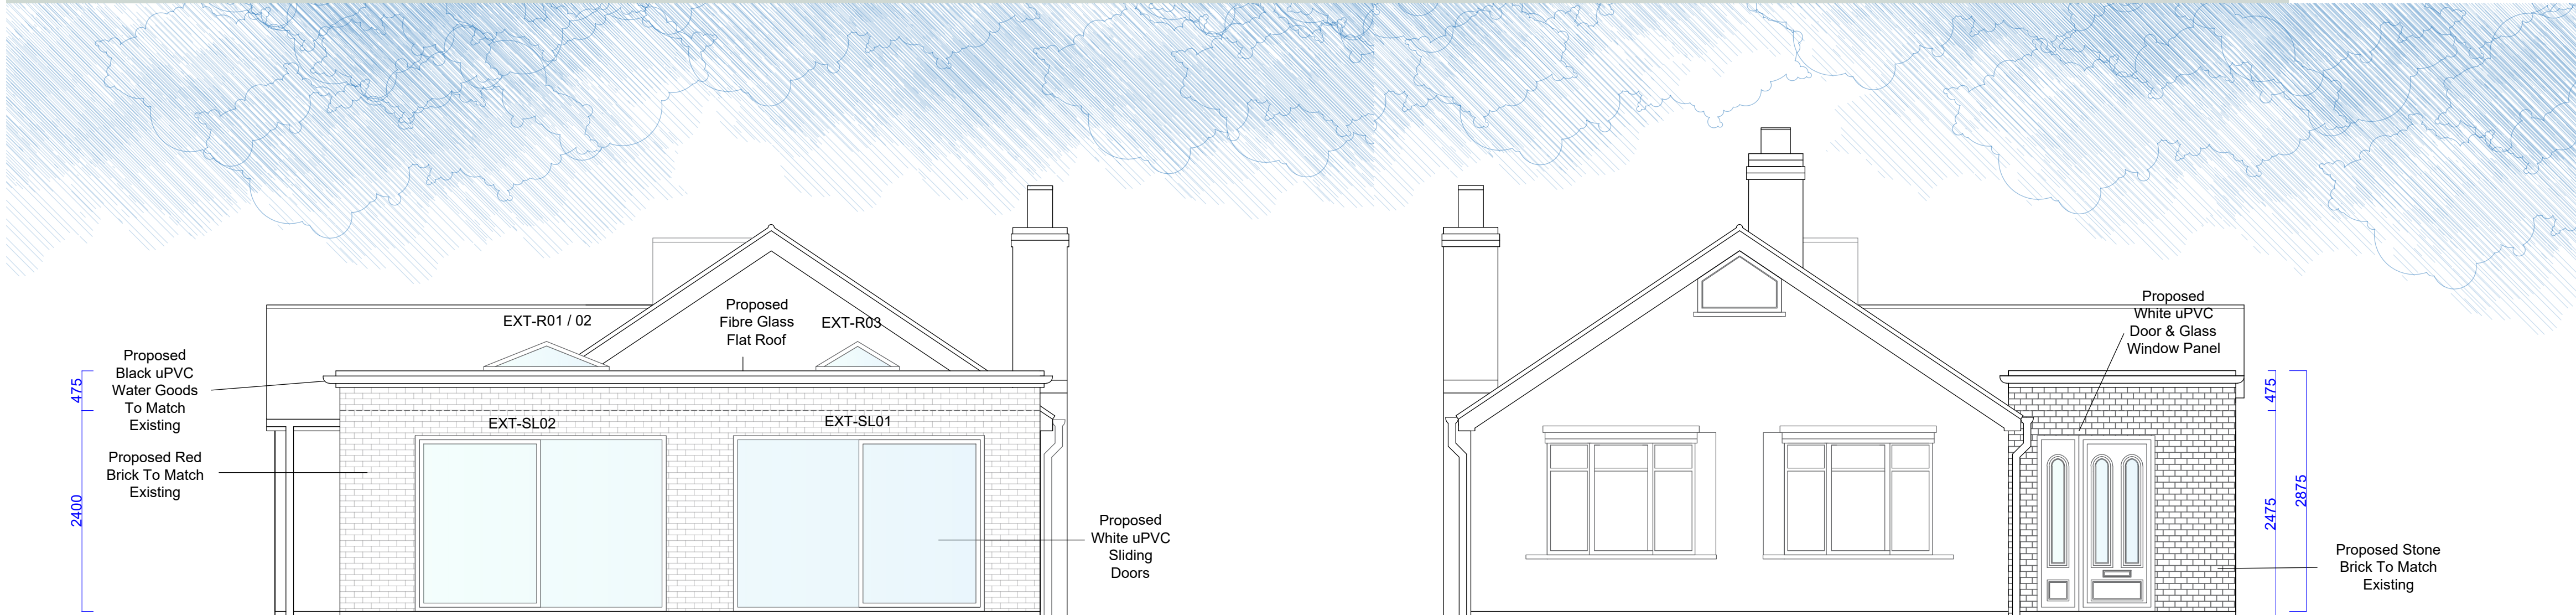


Proposed West Elevation Scale 1:50




Proposed North Elevation Scale 1:50

Proposed South Elevation Scale 1:50

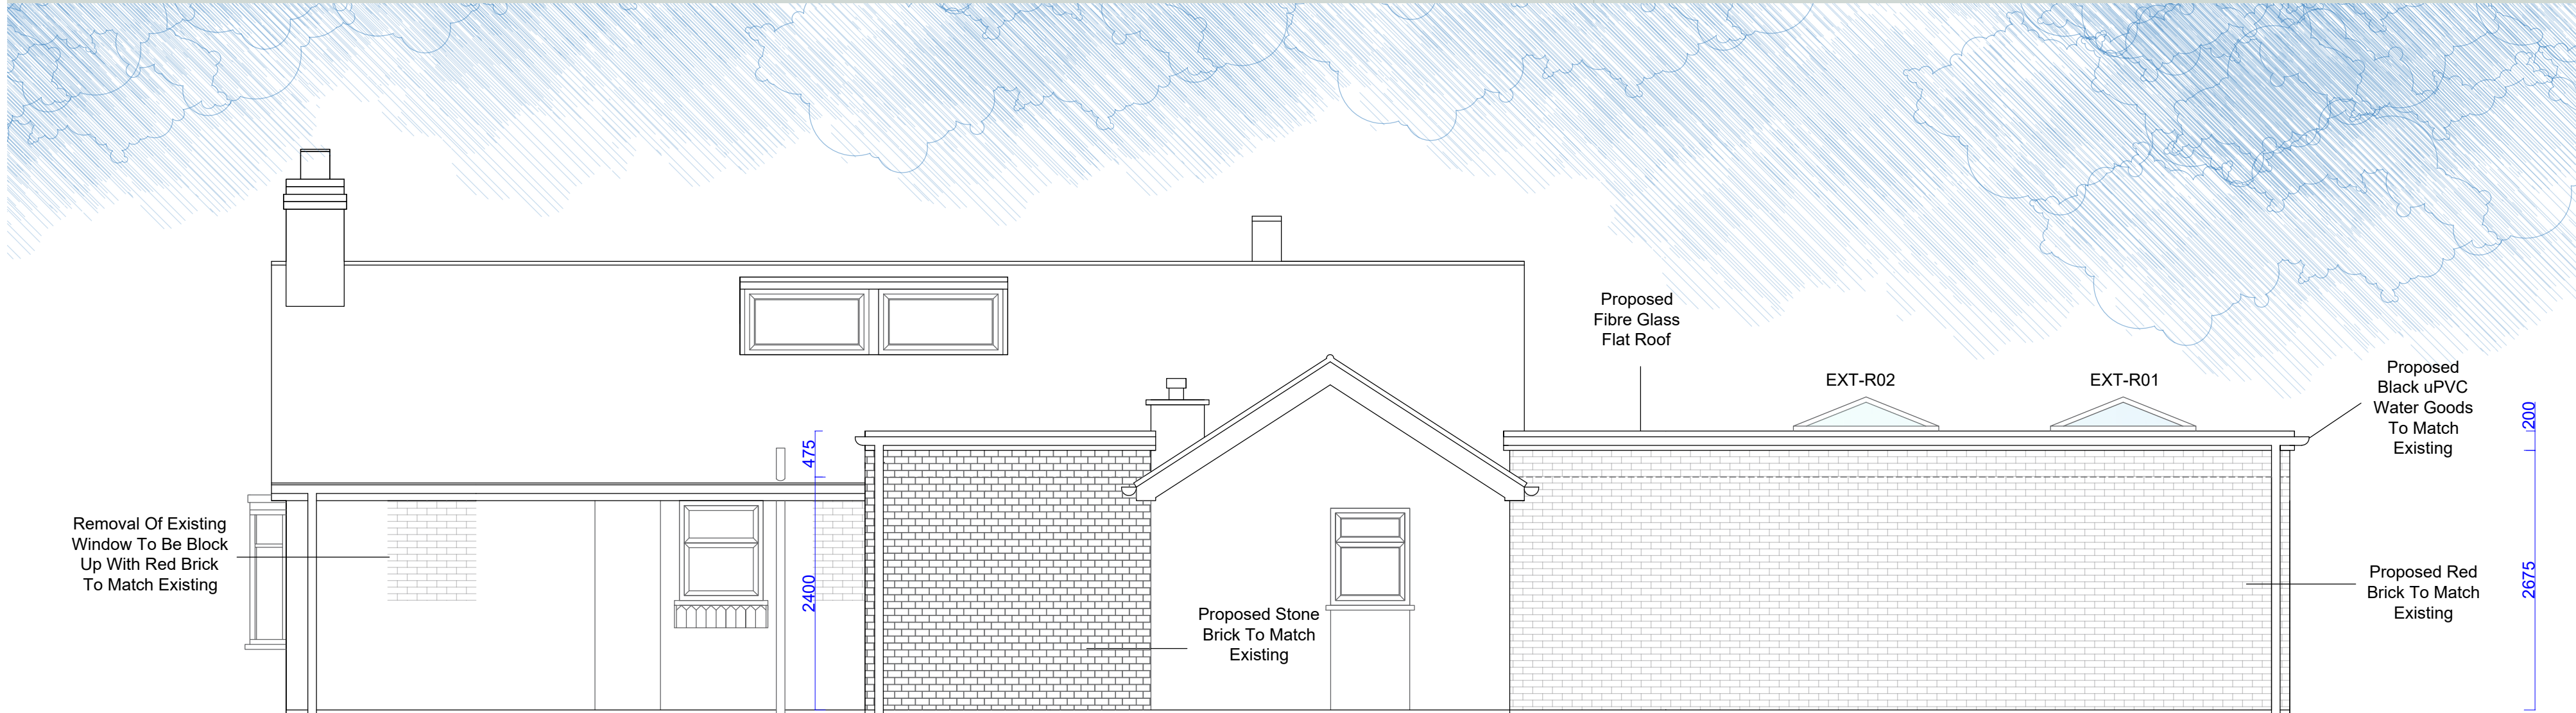

Proposed East Elevation Scale 1:50

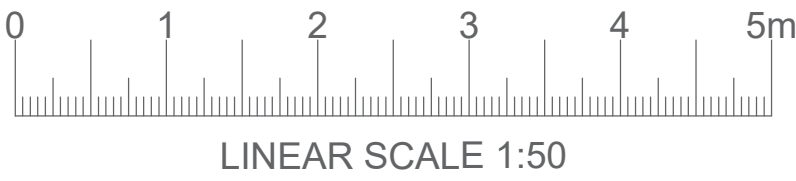

Disclaimer

PLANNING DRAWINGS

All drawings are provided for planning purposes only. Drawings have been created from a non-intrusive survey and all dimensions must be checked on site before any work commences.

If in doubt please contact the main contractor if one has been appointed.

No responsibility can be taken with any errors if building from this drawing.

Main Contractor To Set Any Works Out Prior To Build To Ensure Buildability Before Commencing Works.

Any Required Party Wall Act Or Build Over Agreements Will Not Be Organized By Harbur Design And Will Need To Be Completed By The Client Or A 3rd Party.

CDM Regulations			
Hazards	Date Added	Date Mitigated	Risk Assessment Date

Revision notes:		
Rev:	Date:	Notes:
-	--	--

Drawn by:	Managers Check:	Directors Check:
CW		DB

Client:
Jessica Findley

Project:
Single Storey Rear Extension & Internal Reconfiguration
57 Park Street, Wollaston, NN29 7RR

Drawing Title:
Proposed Elevations

Scale @ A1:	Date:	Revision:
1:50	27.11.20	-

Project no:	Drawing no:
200368	200368-P-002

HARBUR DESIGN

Architectural Services

Contact:

01933 426764 info@harburdesign.com www.harburdesign.com