


PROPOSED GROUND FLOOR PLANS
1 : 50

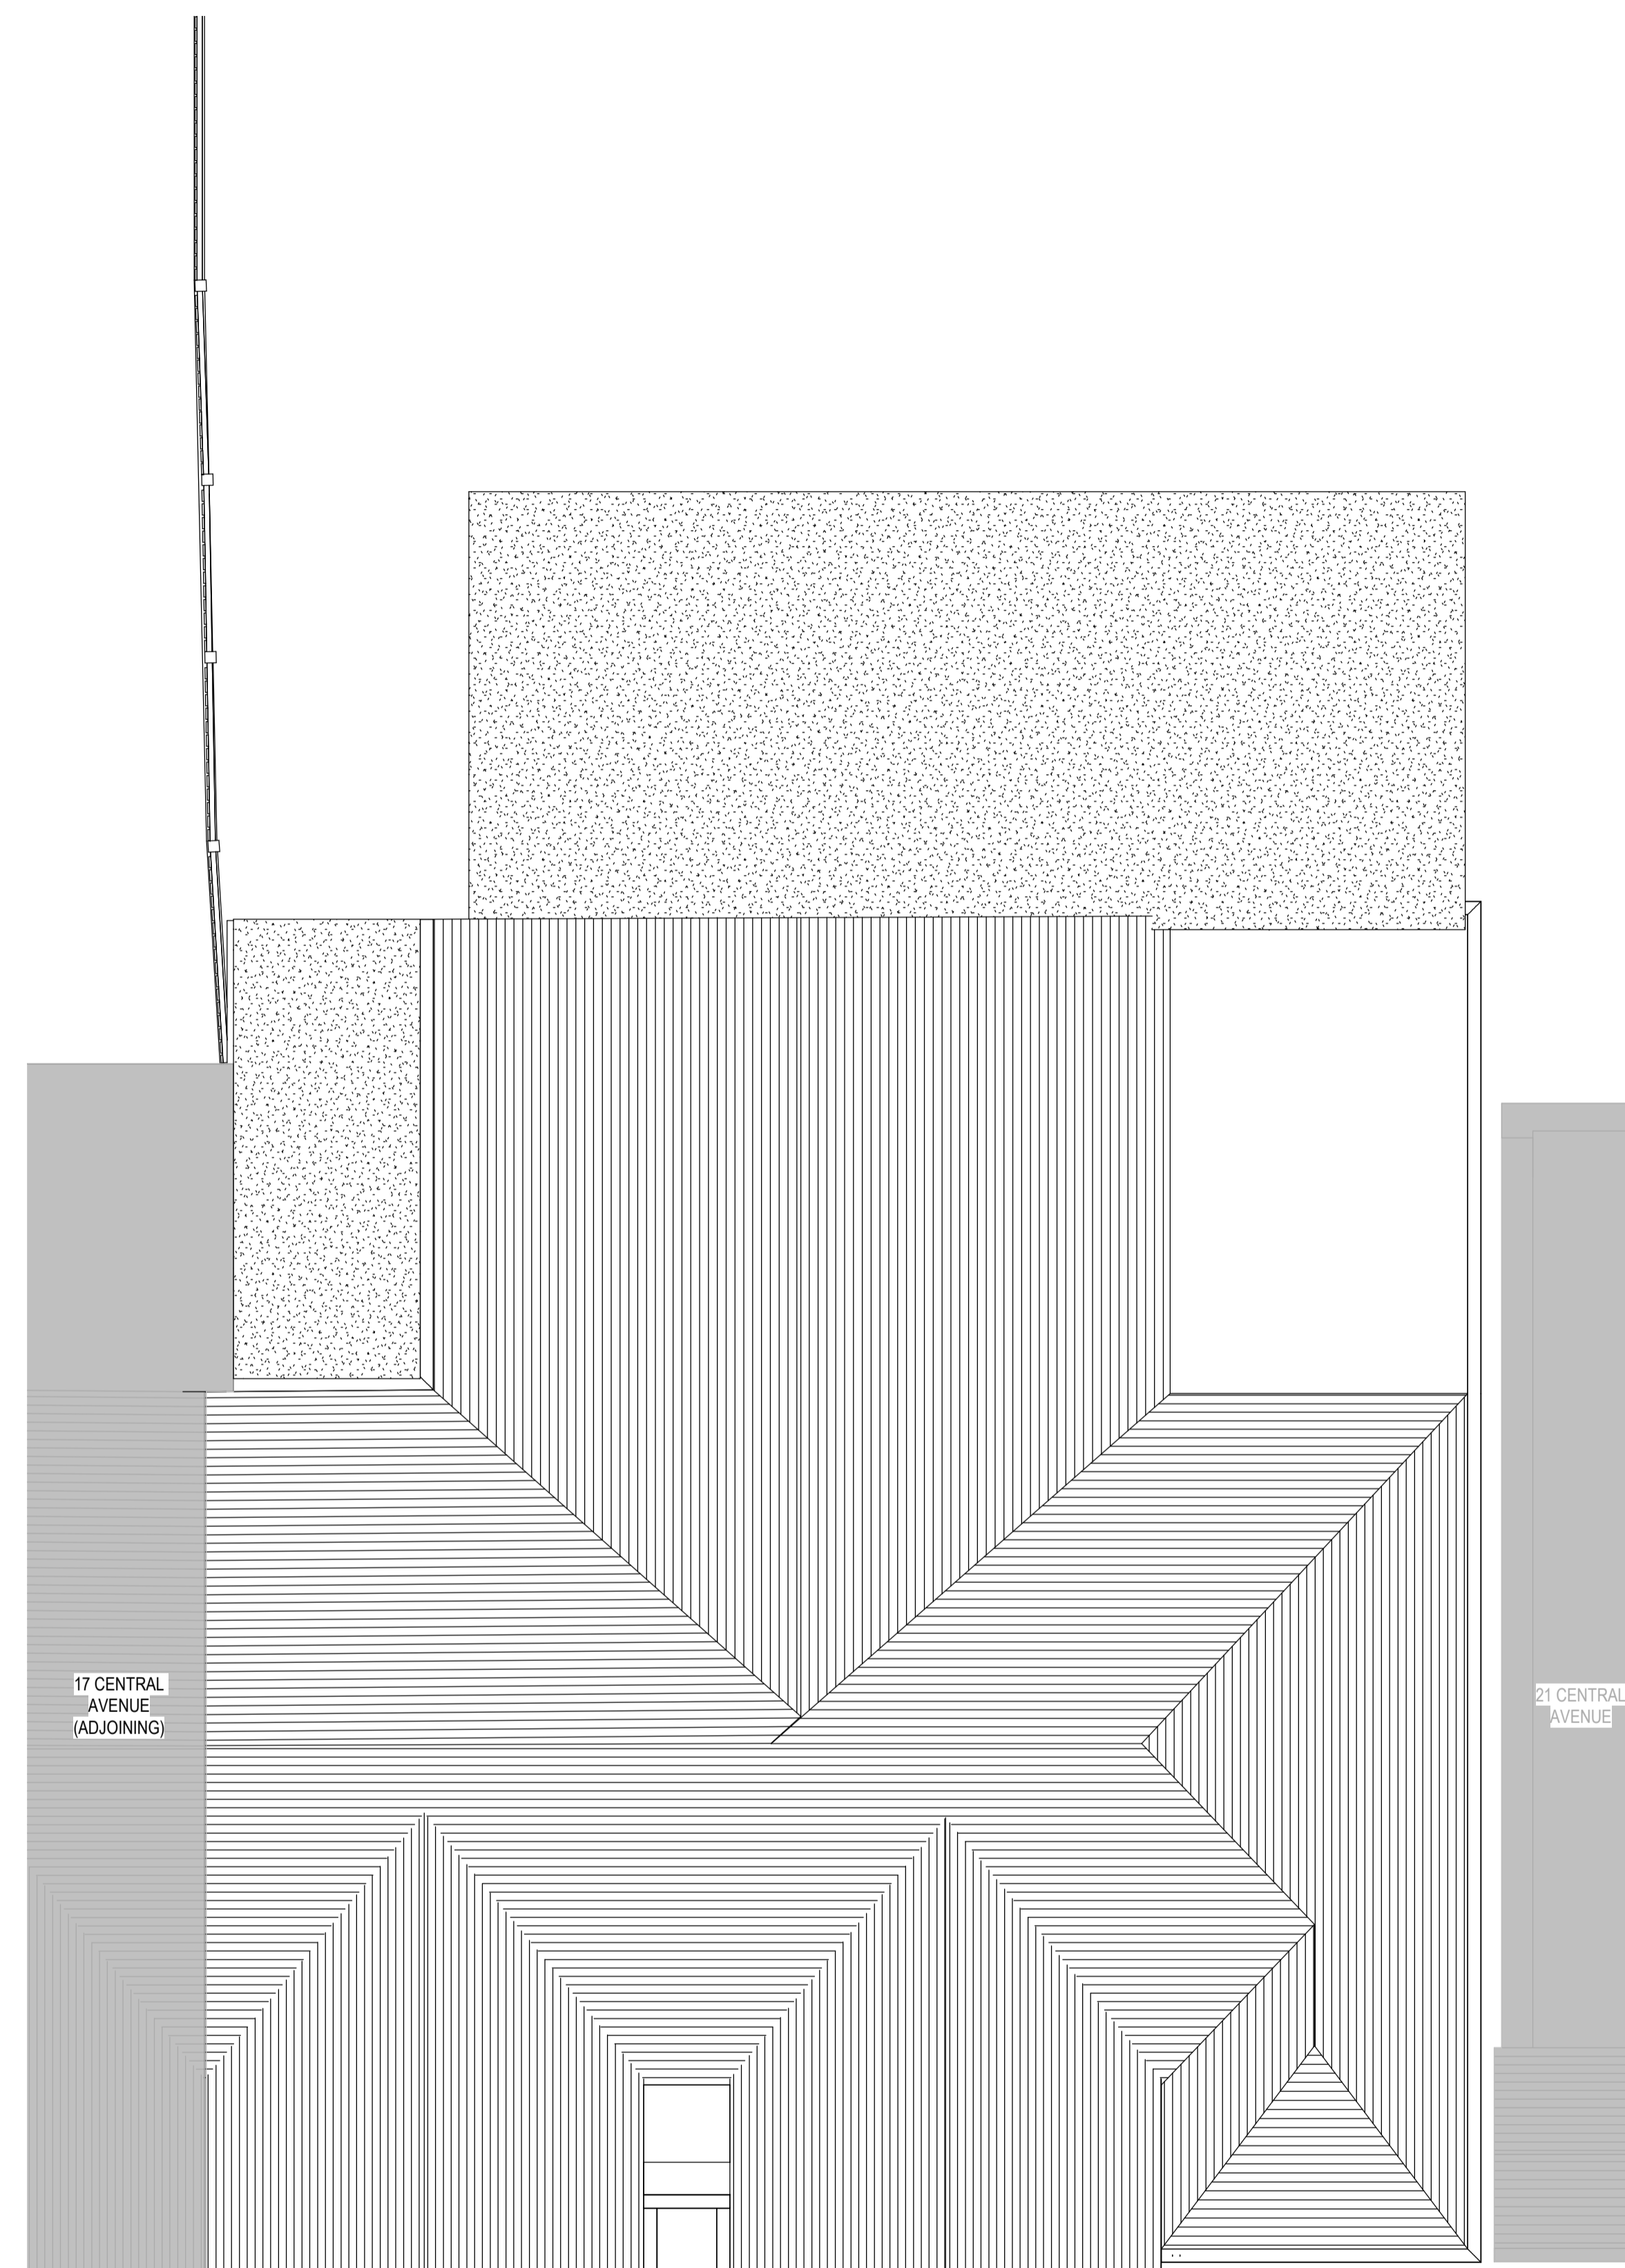

PROPOSED ROOF PLAN
1 : 50

01	2001/2021	REVISED & RE-ISSUED
00	17/11/2020	ISSUED FOR APPROVAL
REVISION	DATE	DESCRIPTION

PLANNING

CLIENT
MR LONDON

DRAWING TITLE
PROPOSED PLANS

SITE ADDRESS
19 CENTRAL AVENUE
CORRINGHAM
ESSEX
SS17 7PH

DRWN NO	CHKED BY	SCALE	REVISION	PROJECT STATUS
STS-1432-200	SSM	1 : 50 @ A1	01	PLANNING