






1 PLAN  
Scale: 1:50

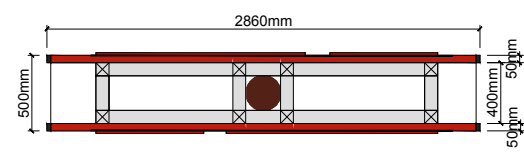

5 SECTION A-A  
Scale: 1:50

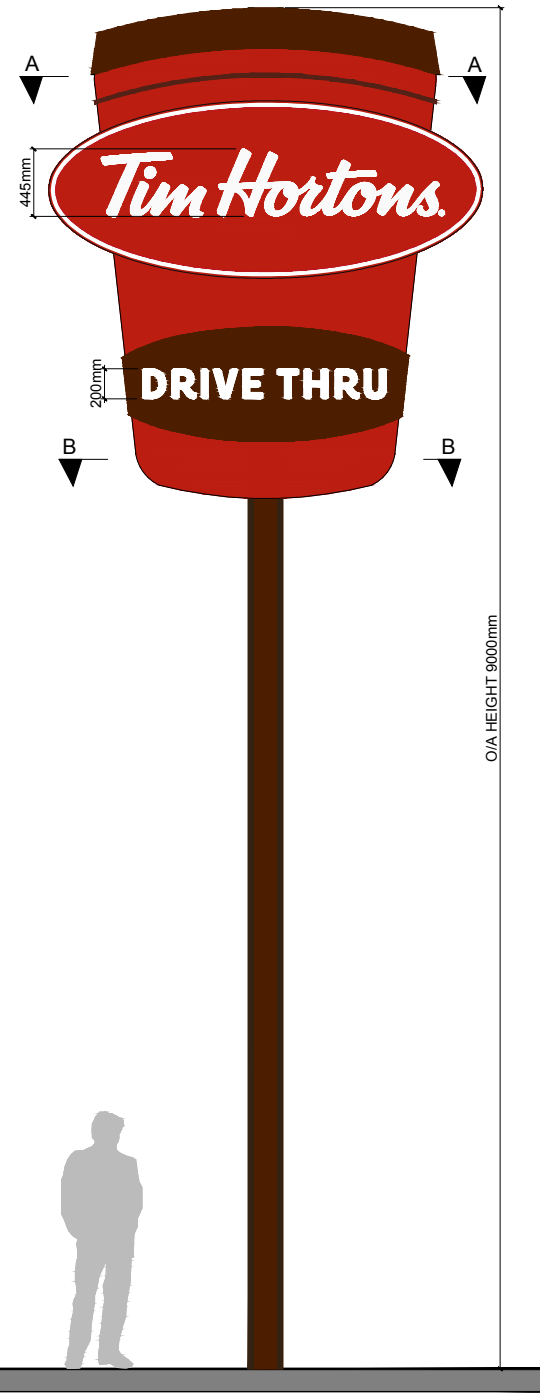

2 FRONT ELEVATION  
Scale: 1:50

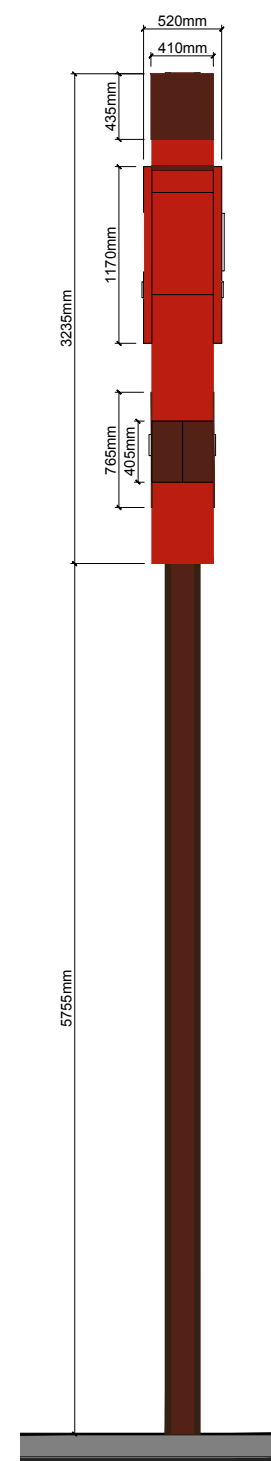

3 SIDE ELEVATION  
Scale: 1:50



4 DETAIL 1 - LOGO LOCK UP  
Scale: 1:20

- NOTES :**
- **REQUIRES POWER FOR INTERNAL LIGHTING.**
  - **LUMINANCE TO BE 500Cd/m2 WITHIN SIGNAGE.**
  - **CONTRACTOR TO ADVISE ON STRUCTURAL REQUIREMENTS FOR SIGN BASE.**
  - **ALL POWDER-COATING TO BE AT 60% SHINE.**

- IMPORTANT:**
- 1) ALL DIMENSIONS AND SIZES TO BE CHECKED BY THE RELEVANT CONTRACTOR OR SUBCONTRACTOR ON SITE PRIOR TO THE COMMENCEMENT OF WORKS AND ANY DISCREPANCIES REPORTED TO THE DESIGNER.
  - 2) COPYRIGHT: THIS DRAWING IS COPYRIGHT OF BEYOND COMMUNICATIONS LTD AND MUST NOT BE REPRODUCED, ALTERED OR PASSED TO ANY THIRD PARTY WITHOUT PRIOR WRITTEN CONSENT.

**SIGNAGE QUANTITIES**

#	NAME	QTY:
DTS 1A	TOTEM	X1
DTS 2	WELCOME TOTEM	X1
DTS 3A	HEIGHT LIMITER 3.6M	X2
DTS 4	ROTATING LEADER BOARD	X2
DTS 5	ORDER POINT	X2
DTS 6	MENU BOARD	X2
DTS 7	DOUBLE SIDED BILLBOARD	X1
DTS 8	WAYFINDING	X1

REV	DATE	DESCRIPTION	NAME
-----	------	-------------	------

Status:  
**PLANNING**

**Beyond**  
4a KING STREET STUDIOS, LONDON, W6 0QA  
WWW.BEYOND-COMMUNICATIONS.CO.UK  
TEL: 020 8846 3880

Client:  
**Tim Hortons.**

Project Name:  
**THURROCK**

Format:  
**NON-STANDARD DRIVE-THRU**

Title:  
**SIGN DTS 1A - TOTEM**

Site Address:  
**LAKESIDE RETAIL PARK  
THURROCK  
RM20 1WN**

Drawing No:  
**7317-ADV-DTS-1A**



Rev:  
**A**

Date: 11/12/2020

Scale: 1:20/50 @A3

Drawn by:  
**MR**

Checked:  
**MC**

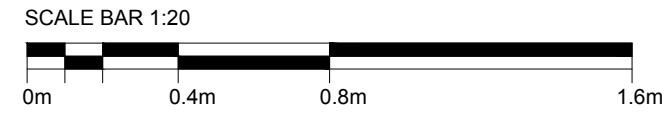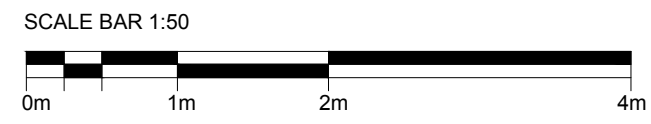

**TO BE READ IN CONJUNCTION WITH  
STRUCTURAL BASE DRAWINGS AND  
CALCULATIONS.**