

NOTES :

- CONTRACTOR TO ADVISE ON STRUCTURAL REQUIREMENTS FOR SIGN BASE.
- ALL POWDER-COATING TO BE AT 60% SHINE.

IMPORTANT:

- 1) ALL DIMENSIONS AND SIZES TO BE CHECKED BY THE RELEVANT CONTRACTOR OR SUBCONTRACTOR ON SITE PRIOR TO THE COMMENCEMENT OF WORKS AND ANY DISCREPANCIES REPORTED TO THE DESIGNER.
- 2) COPYRIGHT: THIS DRAWING IS COPYRIGHT OF BEYOND COMMUNICATIONS LTD AND MUST NOT BE REPRODUCED, ALTERED OR PASSED TO ANY THIRD PARTY WITHOUT PRIOR WRITTEN CONSENT.

SIGNAGE QUANTITES

#	NAME	QTY:
DTS 1A	TOTEM	X1
DTS 2	WELCOME TOTEM	X1
DTS 3A	HEIGHT LIMITER 3.6M	X2
DTS 4	ROTATING LEADER BOARD	X2
DTS 5	ORDER POINT	X2
DTS 6	MENU BOARD	X2
DTS 7	DOUBLE SIDED BILLBOARD	X1
DTS 8	WAYFINDING	X1

REV	DATE	DESCRIPTION	NAME
-----	------	-------------	------

Status:

PLANNING

**Beyond**

4a KING STREET STUDIOS, LONDON, W6 0QA  
WWW.BEYOND-COMMUNICATIONS.CO.UK  
TEL: 020 8846 3880

Client:

*Tim Hortons.*

Project Name:

THURROCK

Format:

NON-STANDARD DRIVE-THRU

Title:

DTS 7 - DOUBLE SIDE BILLBOARD

Site Address:

LAKE SIDE RETAIL PARK  
THURROCK  
RM20 1WN

Drawing No:

7317-ADV-DTS-7

Rev:

-

Date: 11/12/2020

Scale: 1:20


@A3

Drawn by:

MR

Checked:

MC

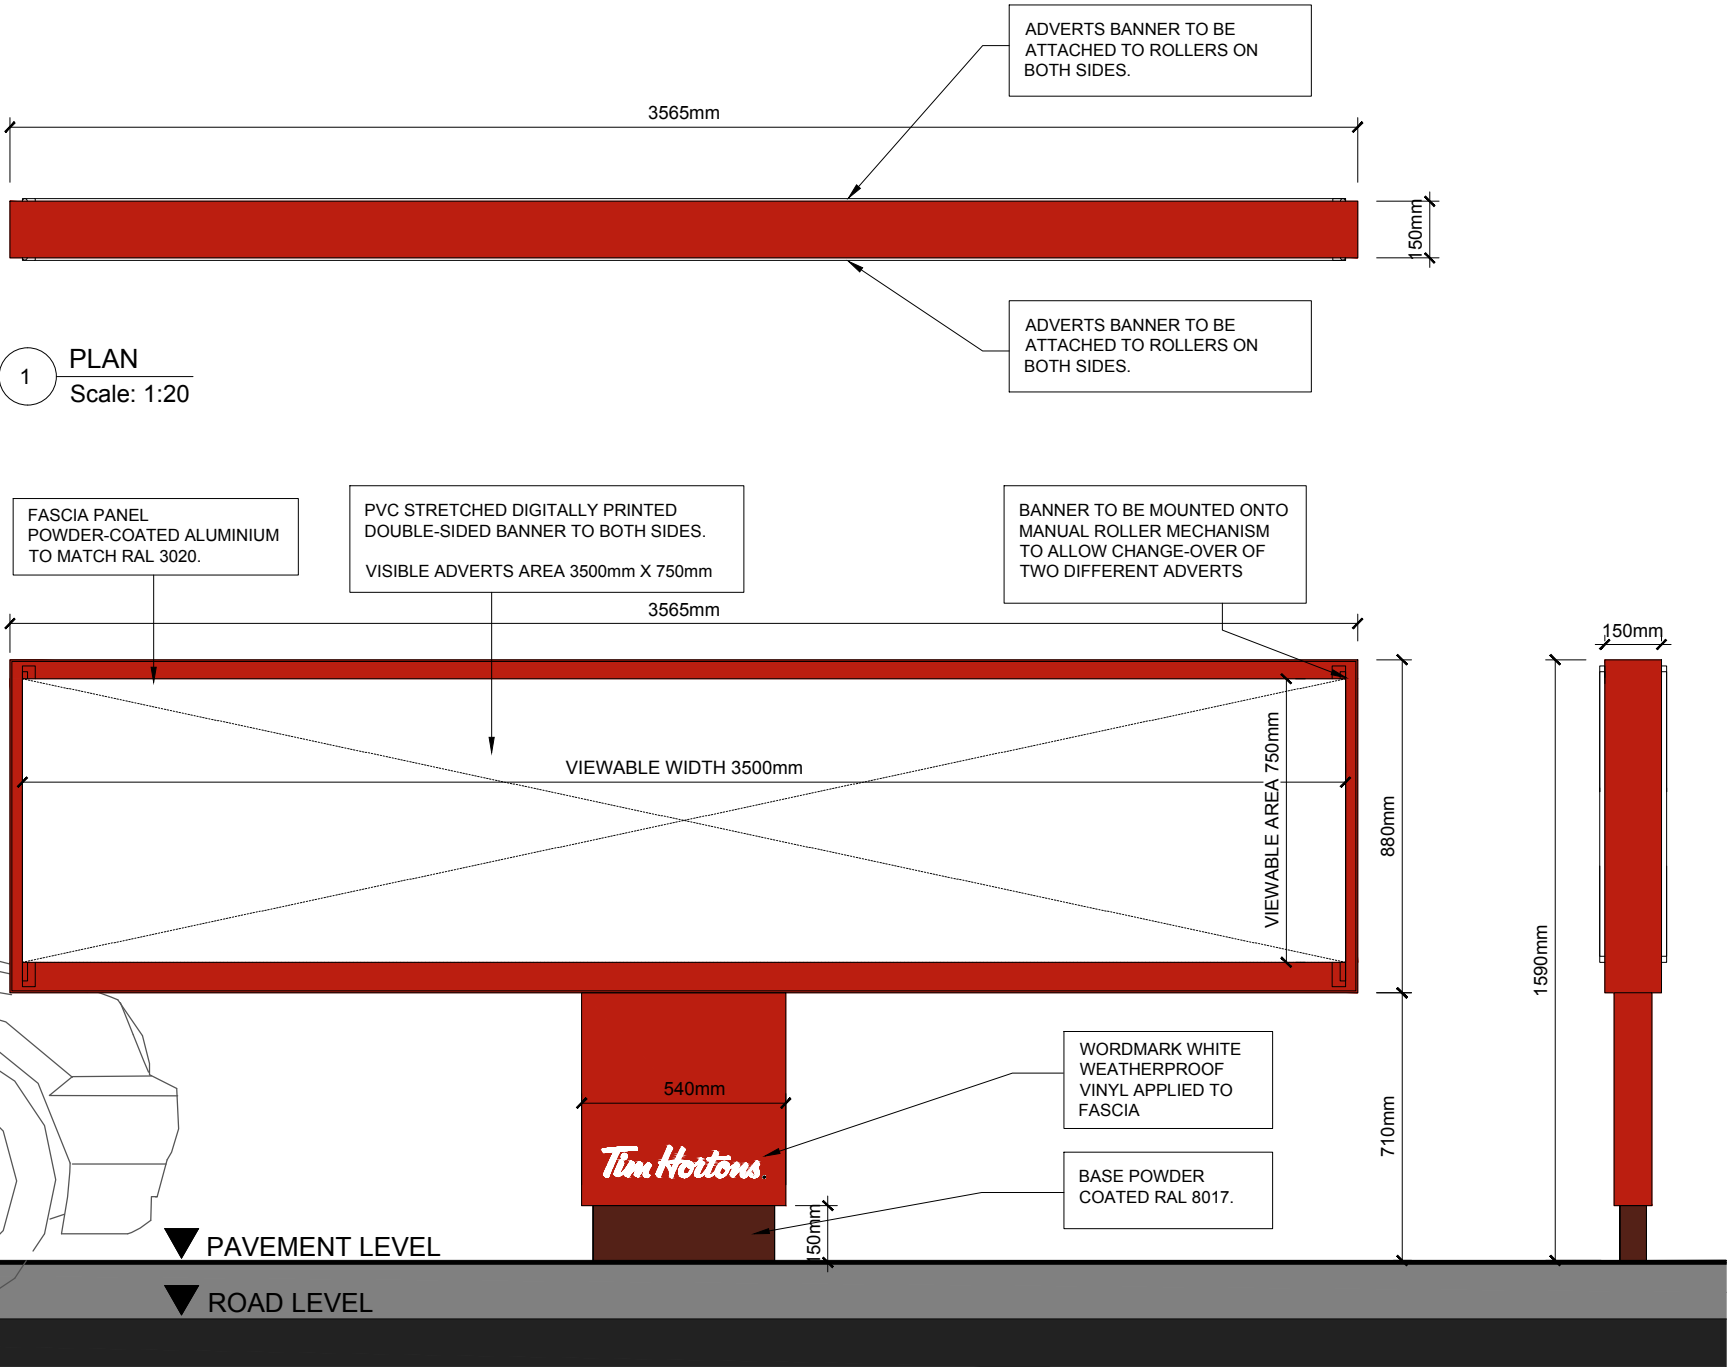

1 PLAN  
Scale: 1:20

2 FRONT AND REAR ELEVATION (COLOUR)  
Scale: 1:20

3 SIDE ELEVATION (COLOUR)  
Scale: 1:20

