



1 PLAN  
Scale: 1:20



2 FRONT ELEVATION  
Scale: 1:20

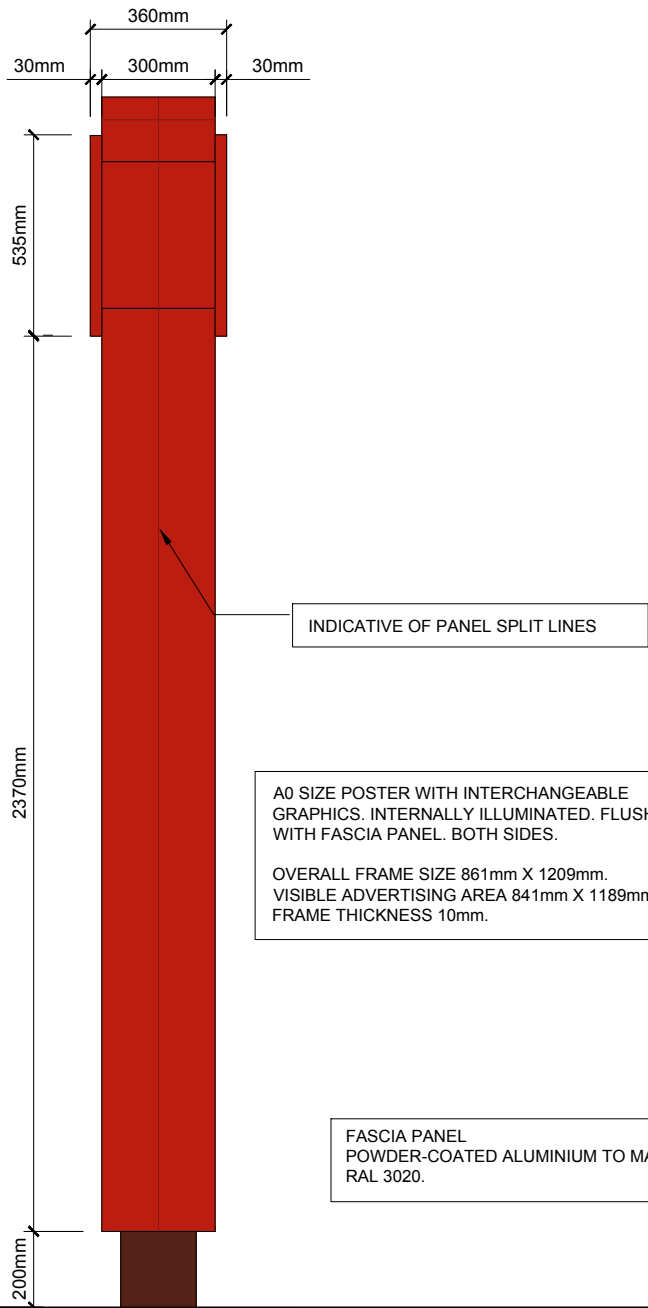

3 SIDE ELEVATION  
Scale: 1:20

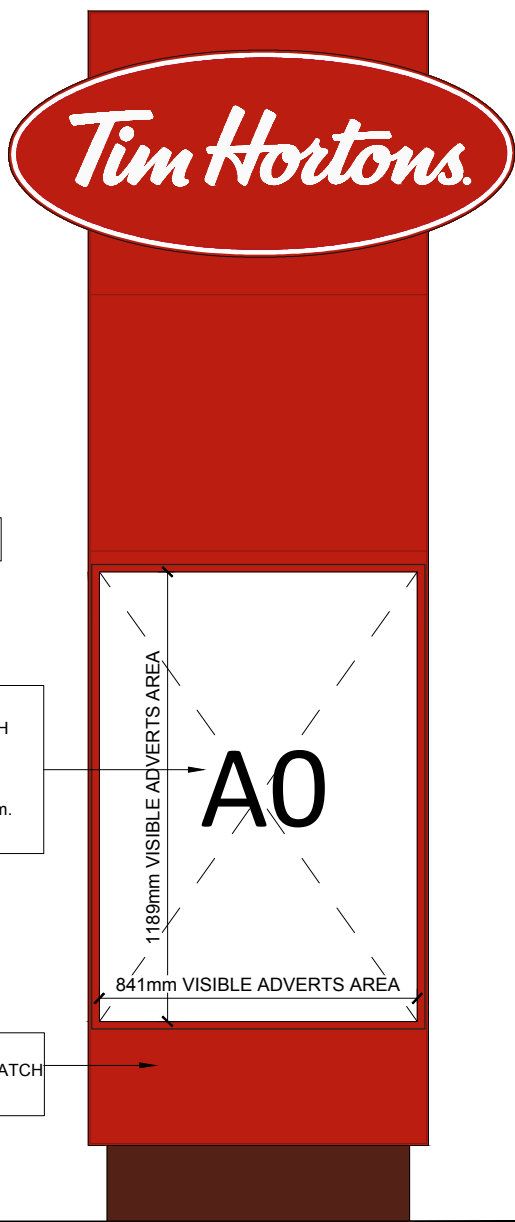

4 REAR ELEVATION  
Scale: 1:20

- NOTES :
- REQUIRES POWER FOR INTERNAL LIGHTING.
  - LUMINANCE TO BE 500Cd/m2 WITHIN SIGNAGE.
  - CONTRACTOR TO ADVISE ON STRUCTURAL REQUIREMENTS FOR SIGN BASE.
  - ALL POWDER-COATING TO BE AT 60% SHINE.

- IMPORTANT:
- 1) ALL DIMENSIONS AND SIZES TO BE CHECKED BY THE RELEVANT CONTRACTOR OR SUBCONTRACTOR ON SITE PRIOR TO THE COMMENCEMENT OF WORKS AND ANY DISCREPANCIES REPORTED TO THE DESIGNER.
  - 2) COPYRIGHT: THIS DRAWING IS COPYRIGHT OF BEYOND COMMUNICATIONS LTD AND MUST NOT BE REPRODUCED, ALTERED OR PASSED TO ANY THIRD PARTY WITHOUT PRIOR WRITTEN CONSENT.

SIGNAGE QUANTITIES

#	NAME	QTY:
DTS 1A	TOTEM	X1
DTS 2	WELCOME TOTEM	X1
DTS 3A	HEIGHT LIMITER 3.6M	X2
DTS 4	ROTATING LEADER BOARD	X2
DTS 5	ORDER POINT	X2
DTS 6	MENU BOARD	X2
DTS 7	DOUBLE SIDED BILLBOARD	X1
DTS 8	WAYFINDING	X1

REV	DATE	DESCRIPTION	NAME
-----	------	-------------	------

Status:

PLANNING

**Beyond**

4a KING STREET STUDIOS, LONDON, W6 0QA  
WWW.BEYOND-COMMUNICATIONS.CO.UK  
TEL: 020 8846 3880

Client:

*Tim Hortons.*

Project Name:

THURROCK

Format:

NON-STANDARD DRIVE-THRU

Title:

SIGN DTS 2 - WELCOME TOTEM

Site Address:

LAKE SIDE RETAIL PARK  
THURROCK  
RM20 1WN

Drawing No:

7317-ADV-DTS-2

Rev:

A

Date: 11/12/2020

Scale: 1:20/50 @A3

Drawn by:

MR

Checked:

MC

SCALE BAR 1:20

