




The Contractor is to check all dimensions on site and report any discrepancies to the Contract Administrator. This drawing is to be read in conjunction with all other standard documentation. Dimensions are not to be scaled from this drawing.

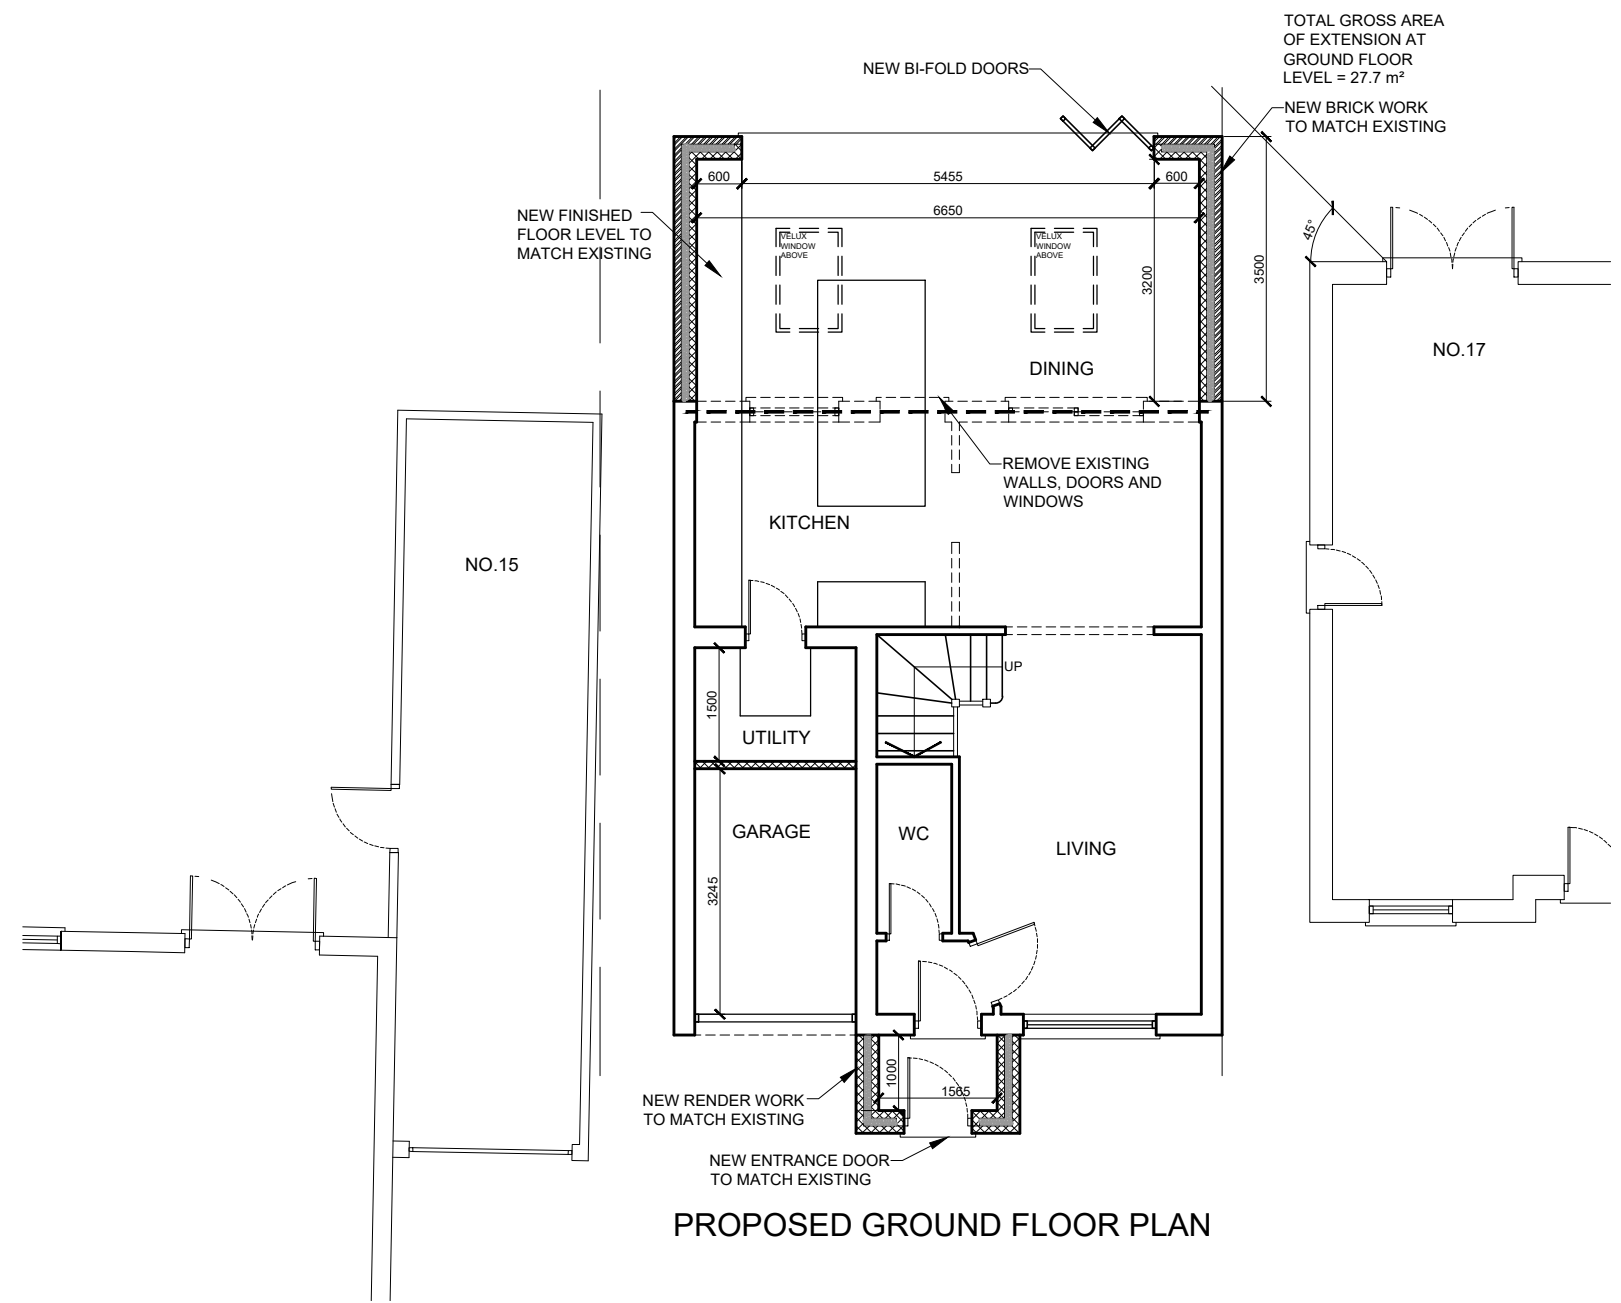

PROPOSED GROUND FLOOR PLAN

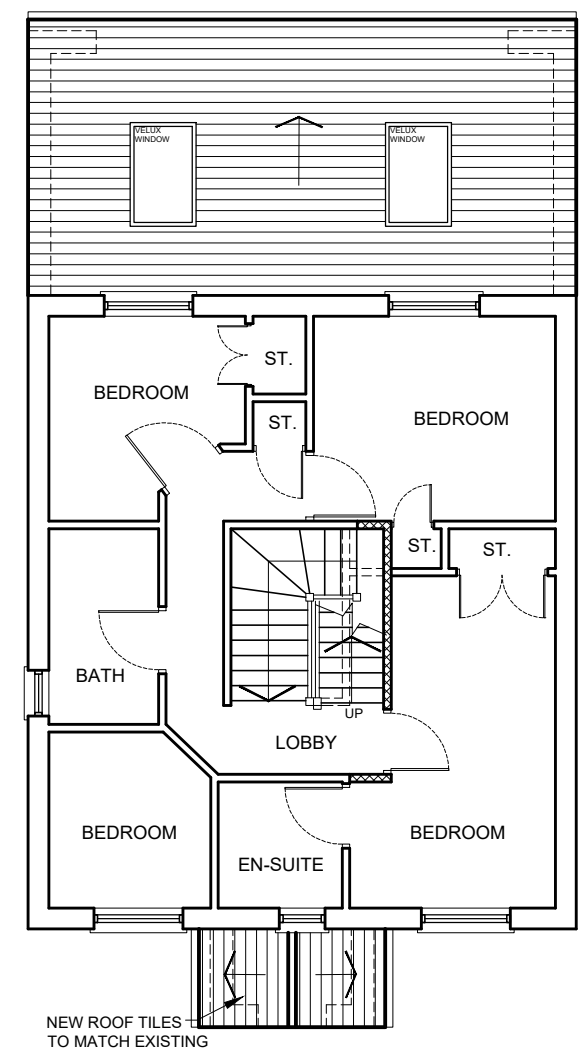

PROPOSED FIRST FLOOR PLAN

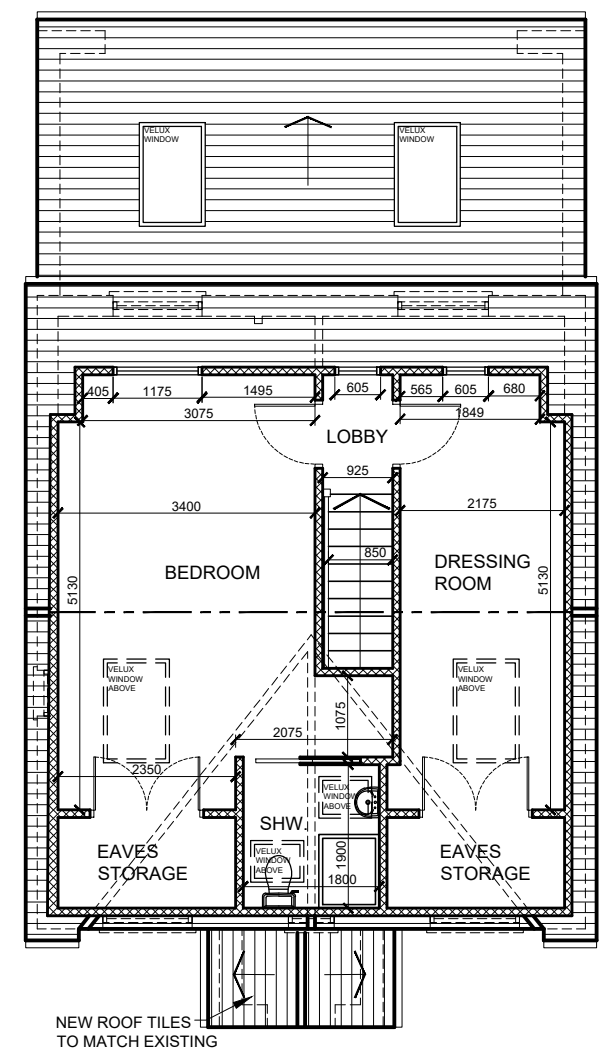

PROPOSED LOFT PLAN

rev.	description	date	chkd.
------	-------------	------	-------

**DAP**  
Design And Plan  
CONSULTANTS

10 Wimborne Avenue  
Chislehurst BR7 6RQ

020 3004 9238  
07931 931 035

s.nagpal@dapconsultants.co.uk  
www.dapconsultants.co.uk

project : **16 Stafford Close  
Essex**

drawing title : **Proposed Floor Plans**

drawn: SN	chkd: SS	date:20.01.2021
status: <b>Planning</b>		scale: 1:100@A3
proj no: <b>1553</b>	drg no: <b>03</b>	rev no: <b>A</b>