




The Contractor is to check all dimensions on site and report any discrepancies to the Contract Administrator. This drawing is to be read in conjunction with all other standard documentation. Dimensions are not to be scaled from this drawing.

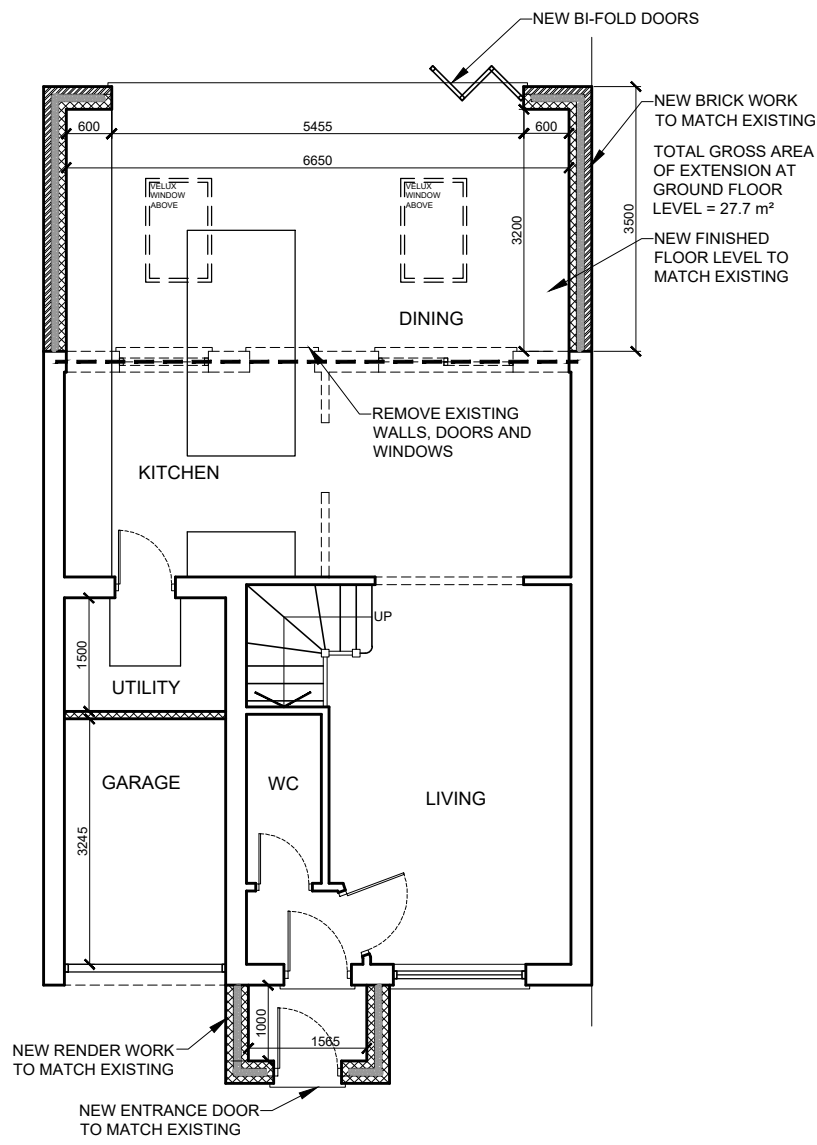


PROPOSED GROUND FLOOR PLAN

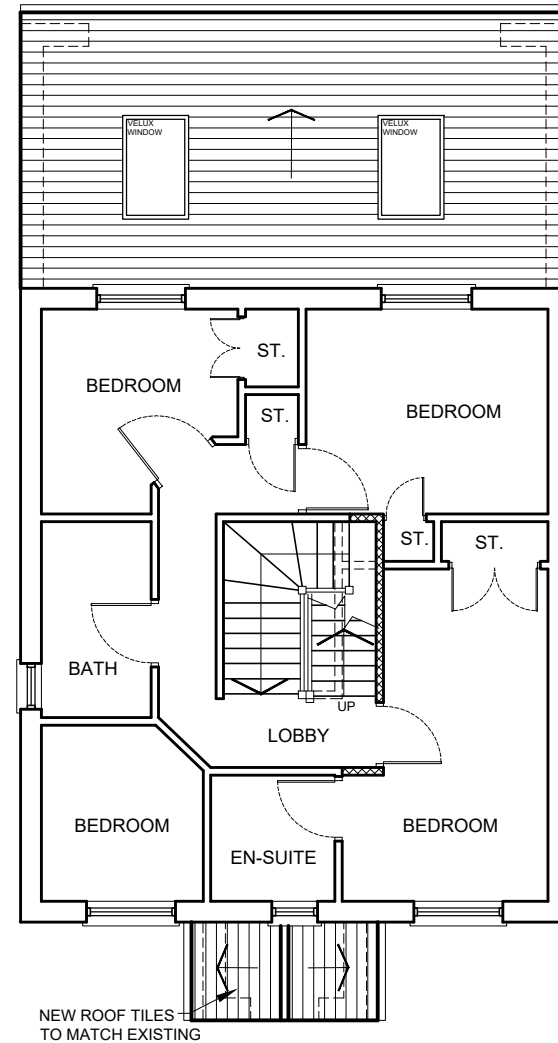


PROPOSED FIRST FLOOR PLAN

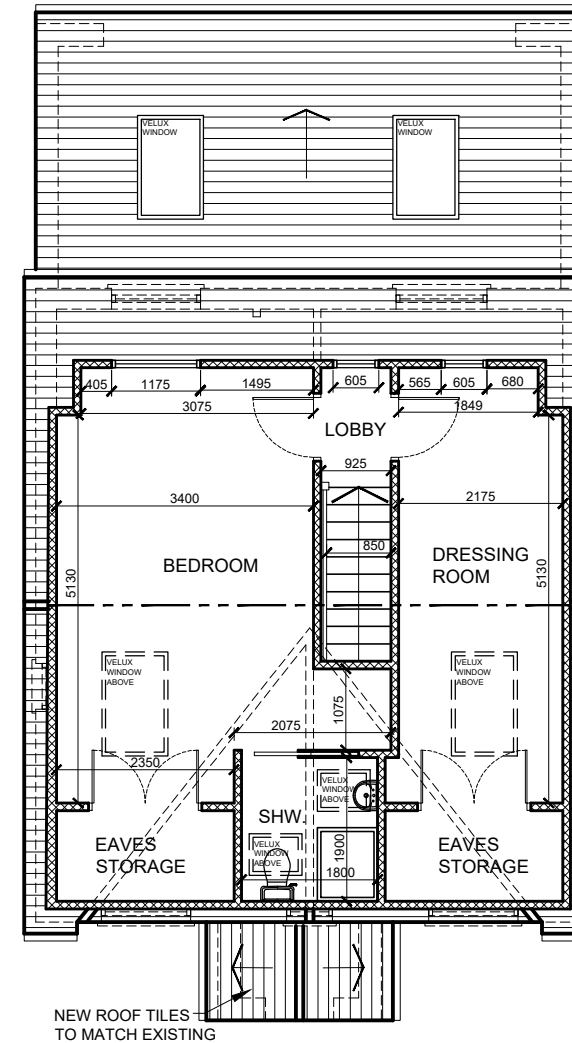


PROPOSED LOFT PLAN

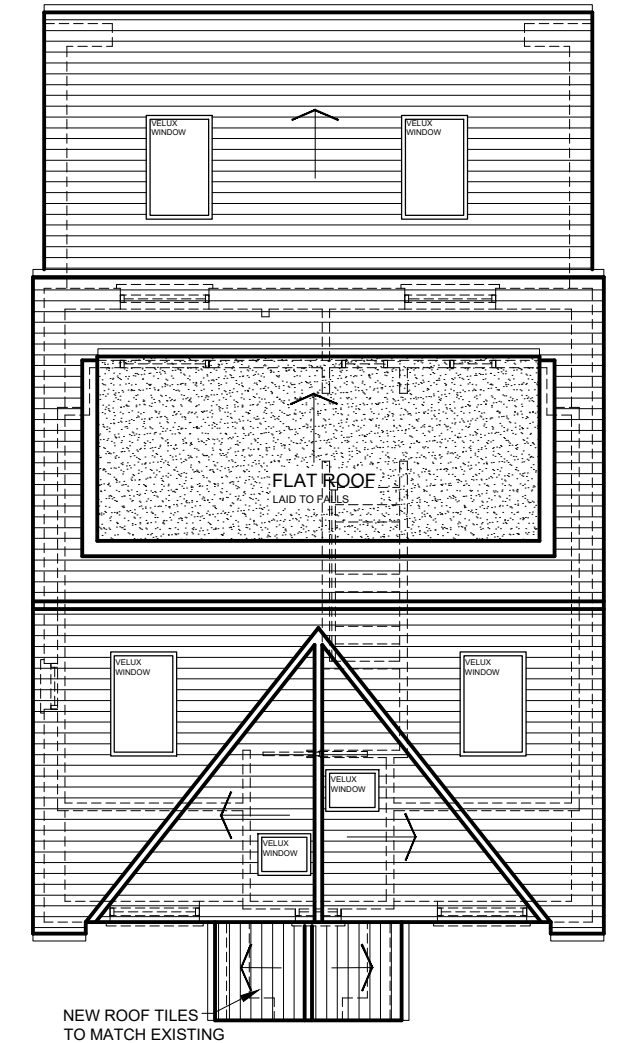

PROPOSED ROOF PLAN

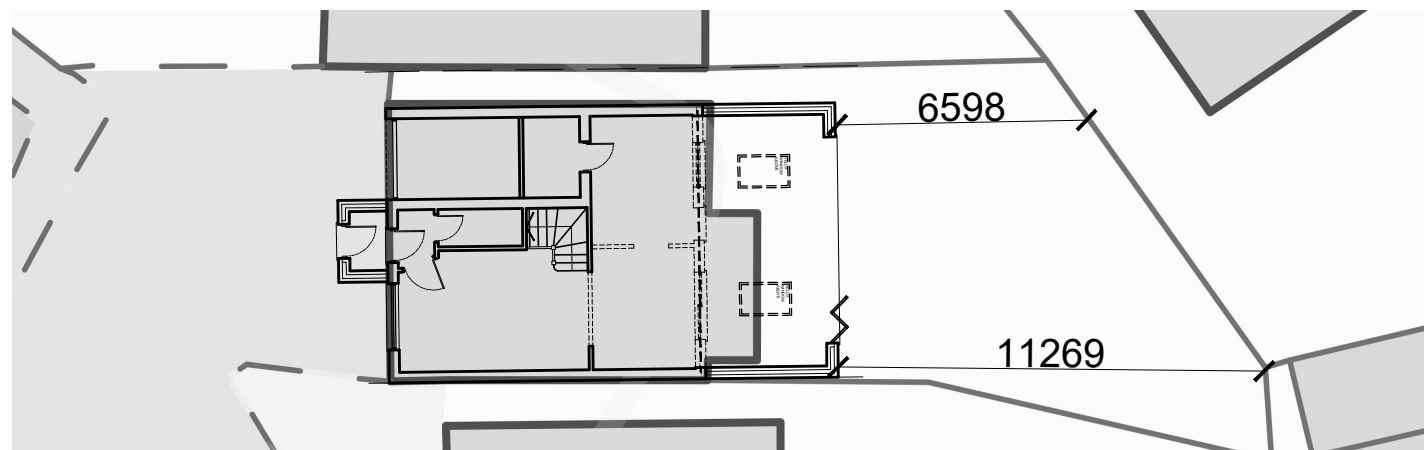

PROPOSED BLOCK PLAN - SCALE 1:200

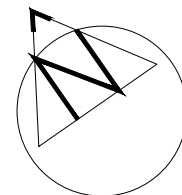

rev.	description	date	chkd.
------	-------------	------	-------



10 Wimborne Avenue
Chislehurst BR7 6RQ

020 3004 9238
07931 931 035

s.nagpal@dapconsultants.co.uk
www.dapconsultants.co.uk

project: **16 Stafford Close
Essex**

drawing title:
Proposed Floor Plans and Block Plan

drawn: SN chkd: SS date: 12.01.2021

status: **Planning** scale: 1:100@A3

proj no: **1553** drg no: **03** rev no: