




The Contractor is to check all dimensions on site and report any discrepancies to the Contract Administrator. This drawing is to be read in conjunction with all other standard documentation. Dimensions are not to be scaled from this drawing.

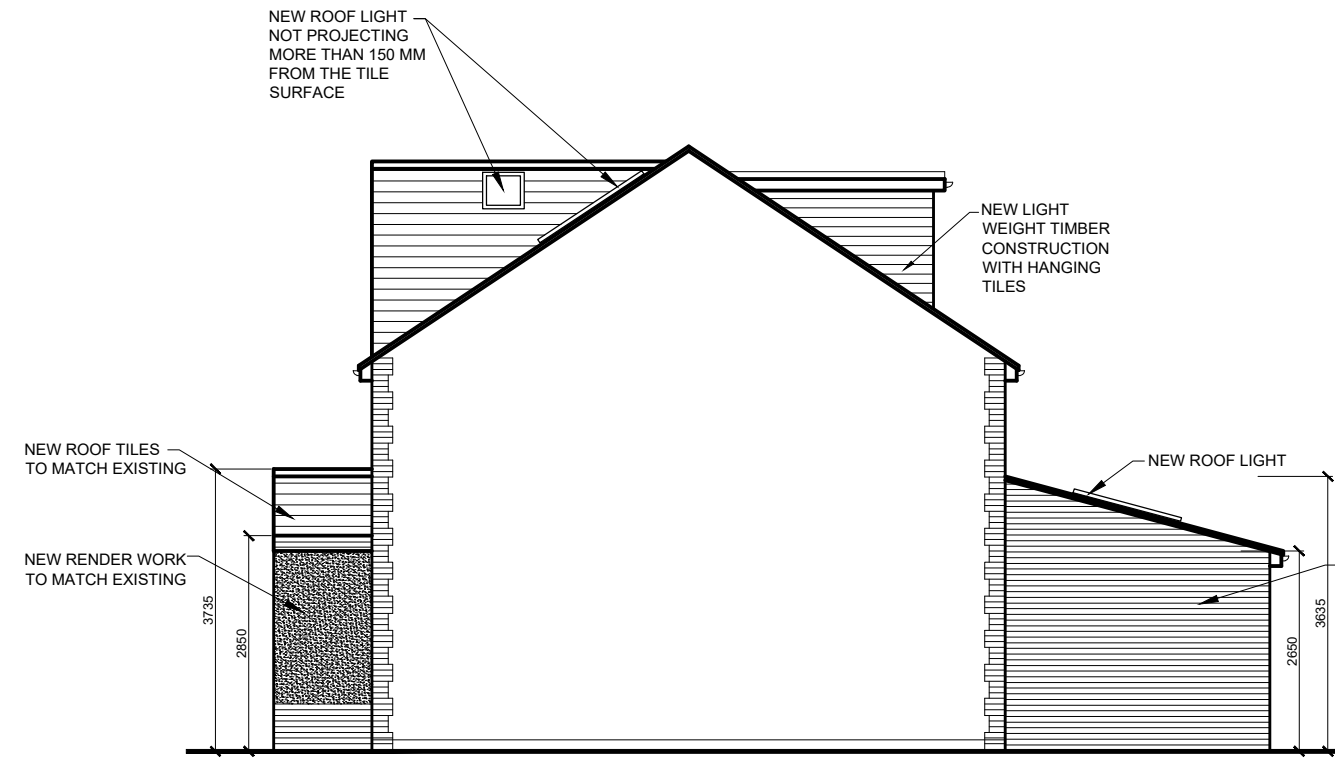


PROPOSED SIDE ELEVATION

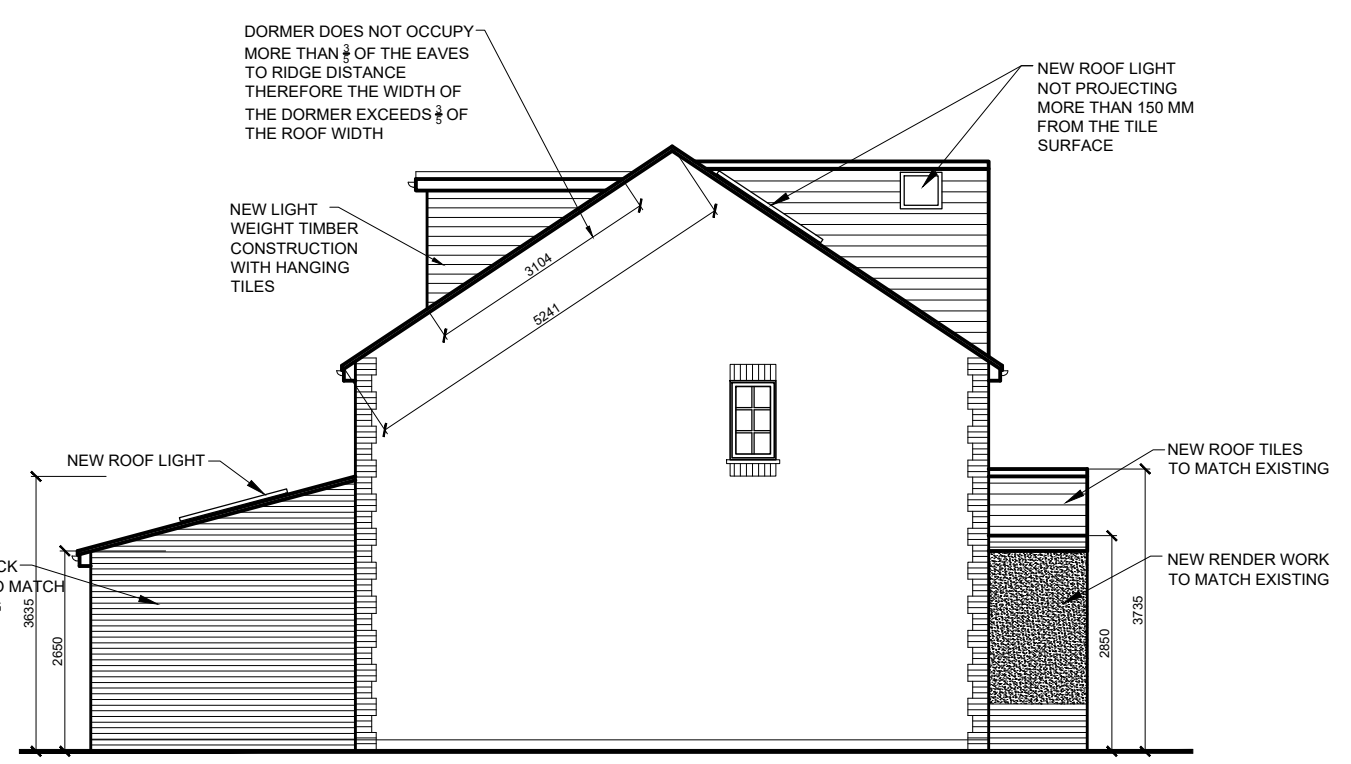

PROPOSED SIDE ELEVATION

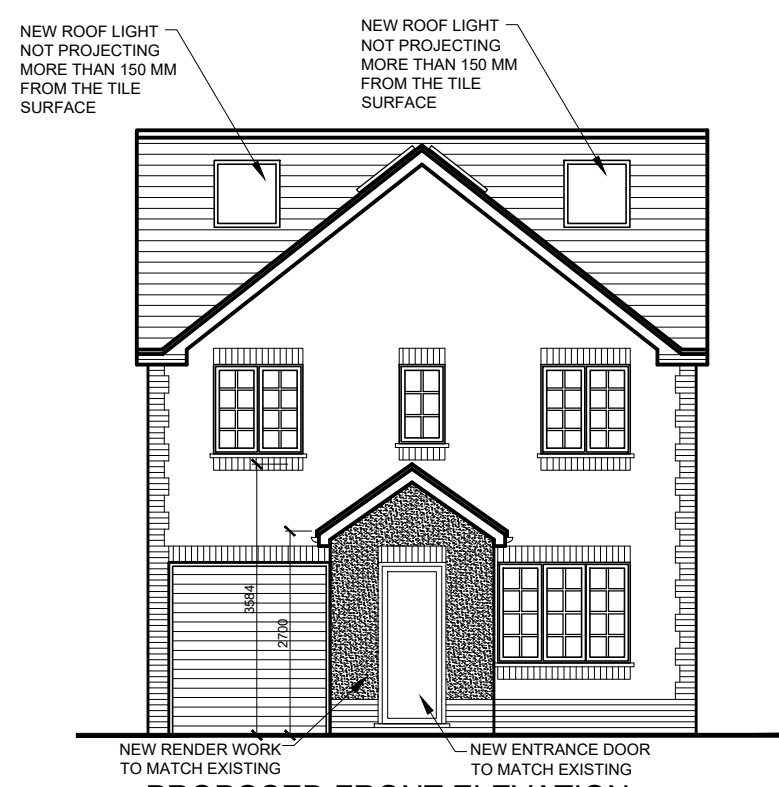

PROPOSED FRONT ELEVATION

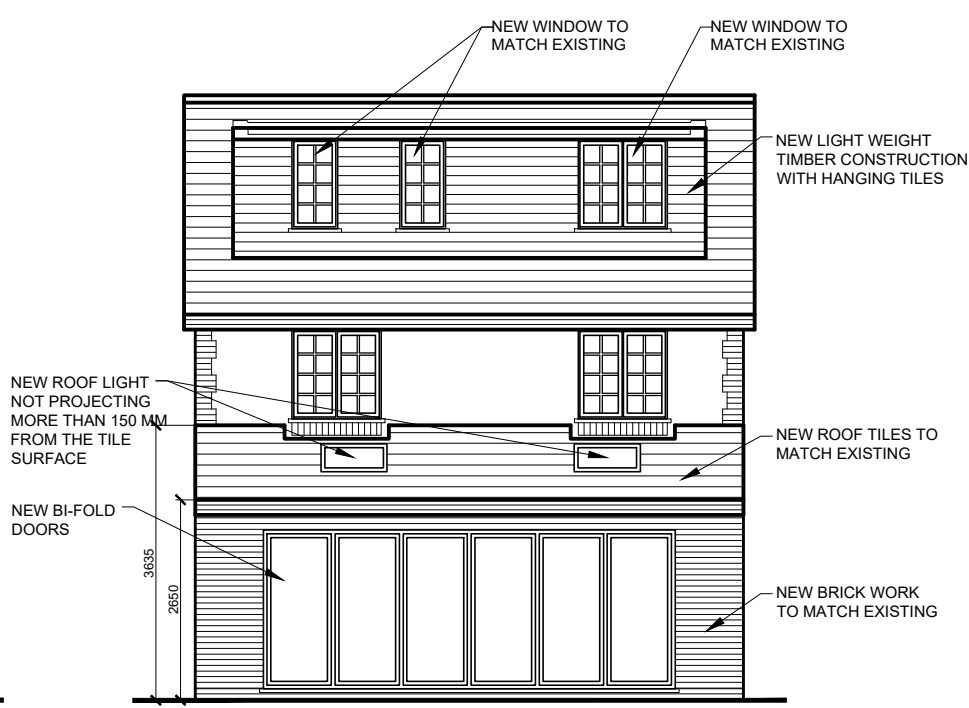

PROPOSED REAR ELEVATION

rev.	description	date	chkd.
------	-------------	------	-------



10 Wimborne Avenue  
Chislehurst BR7 6RQ  
020 3004 9238  
07931 931 035  
s.nagpal@dapconsultants.co.uk  
www.dapconsultants.co.uk

project : **16 Stafford Close Essex**

drawing title : **Proposed Elevations**

drawn: SN	chkd: SS	date: 12.01.2021
-----------	----------	------------------

status: **Planning** scale: 1:100@A3

proj no: 1553	drg no: 04	rev no:
---------------	------------	---------