


0 5 10



Scale Bar 1:100

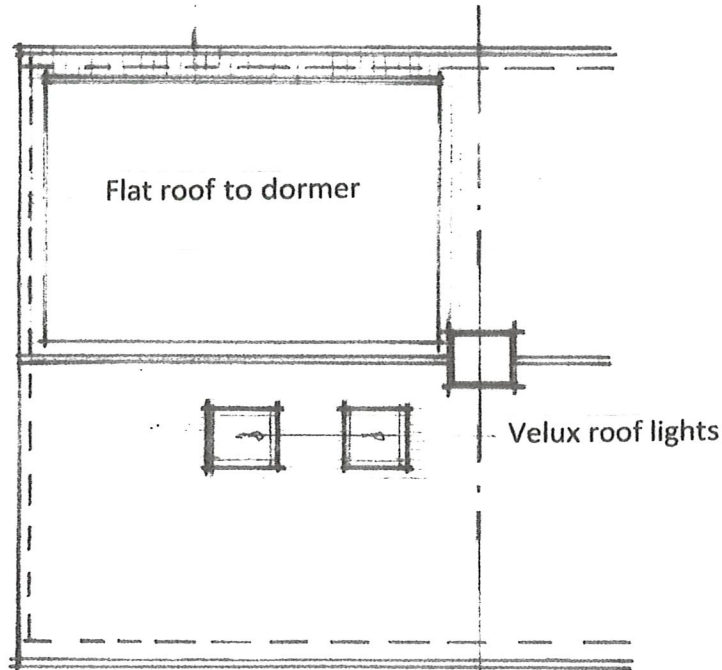

PROPOSED ROOF PLAN

Client Mr D. McBride		Address 42 Oxford Avenue Chadwell St Mary RM16 4HP	Title Proposed Loft Conversion Proposed Roof Plan
Drawn By: J Bayford	Date: Jan 2021	Scale: 1:100	Drawing No. OA/102