



NOTE
The copyright of this drawing & design is vested in Architectural Design and must not be copied or otherwise reproduced without permission.
All dimensions shall be confirmed on site. Scaled dimensions must not be relied upon for accuracy.

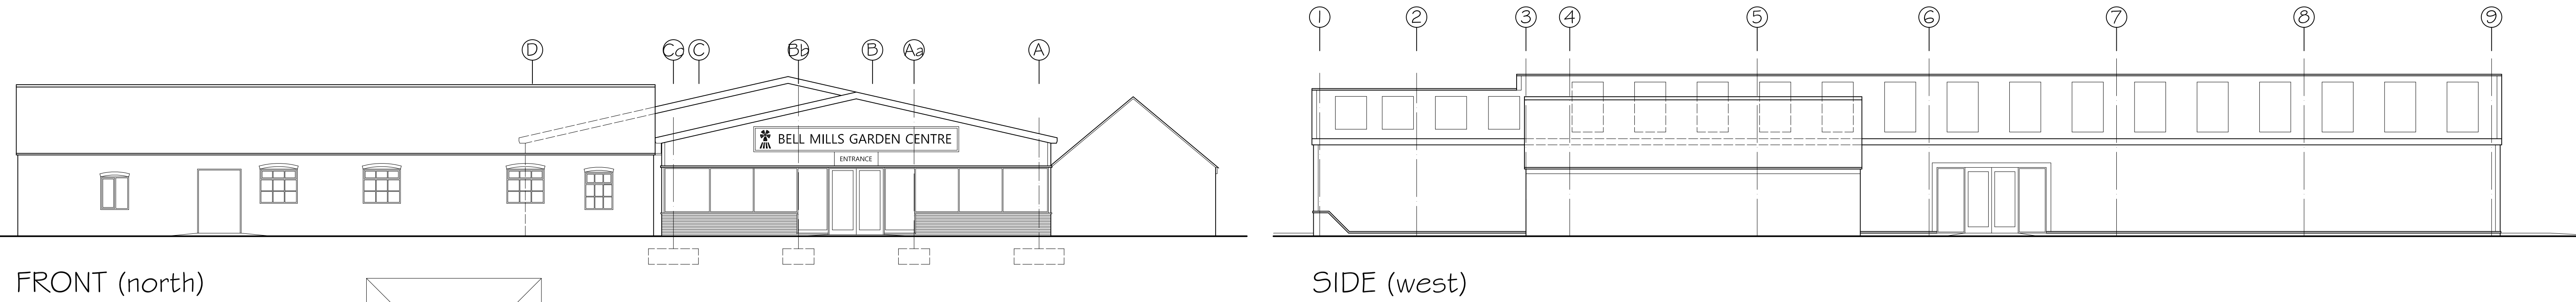


FRONT (north)

SIDE (west)

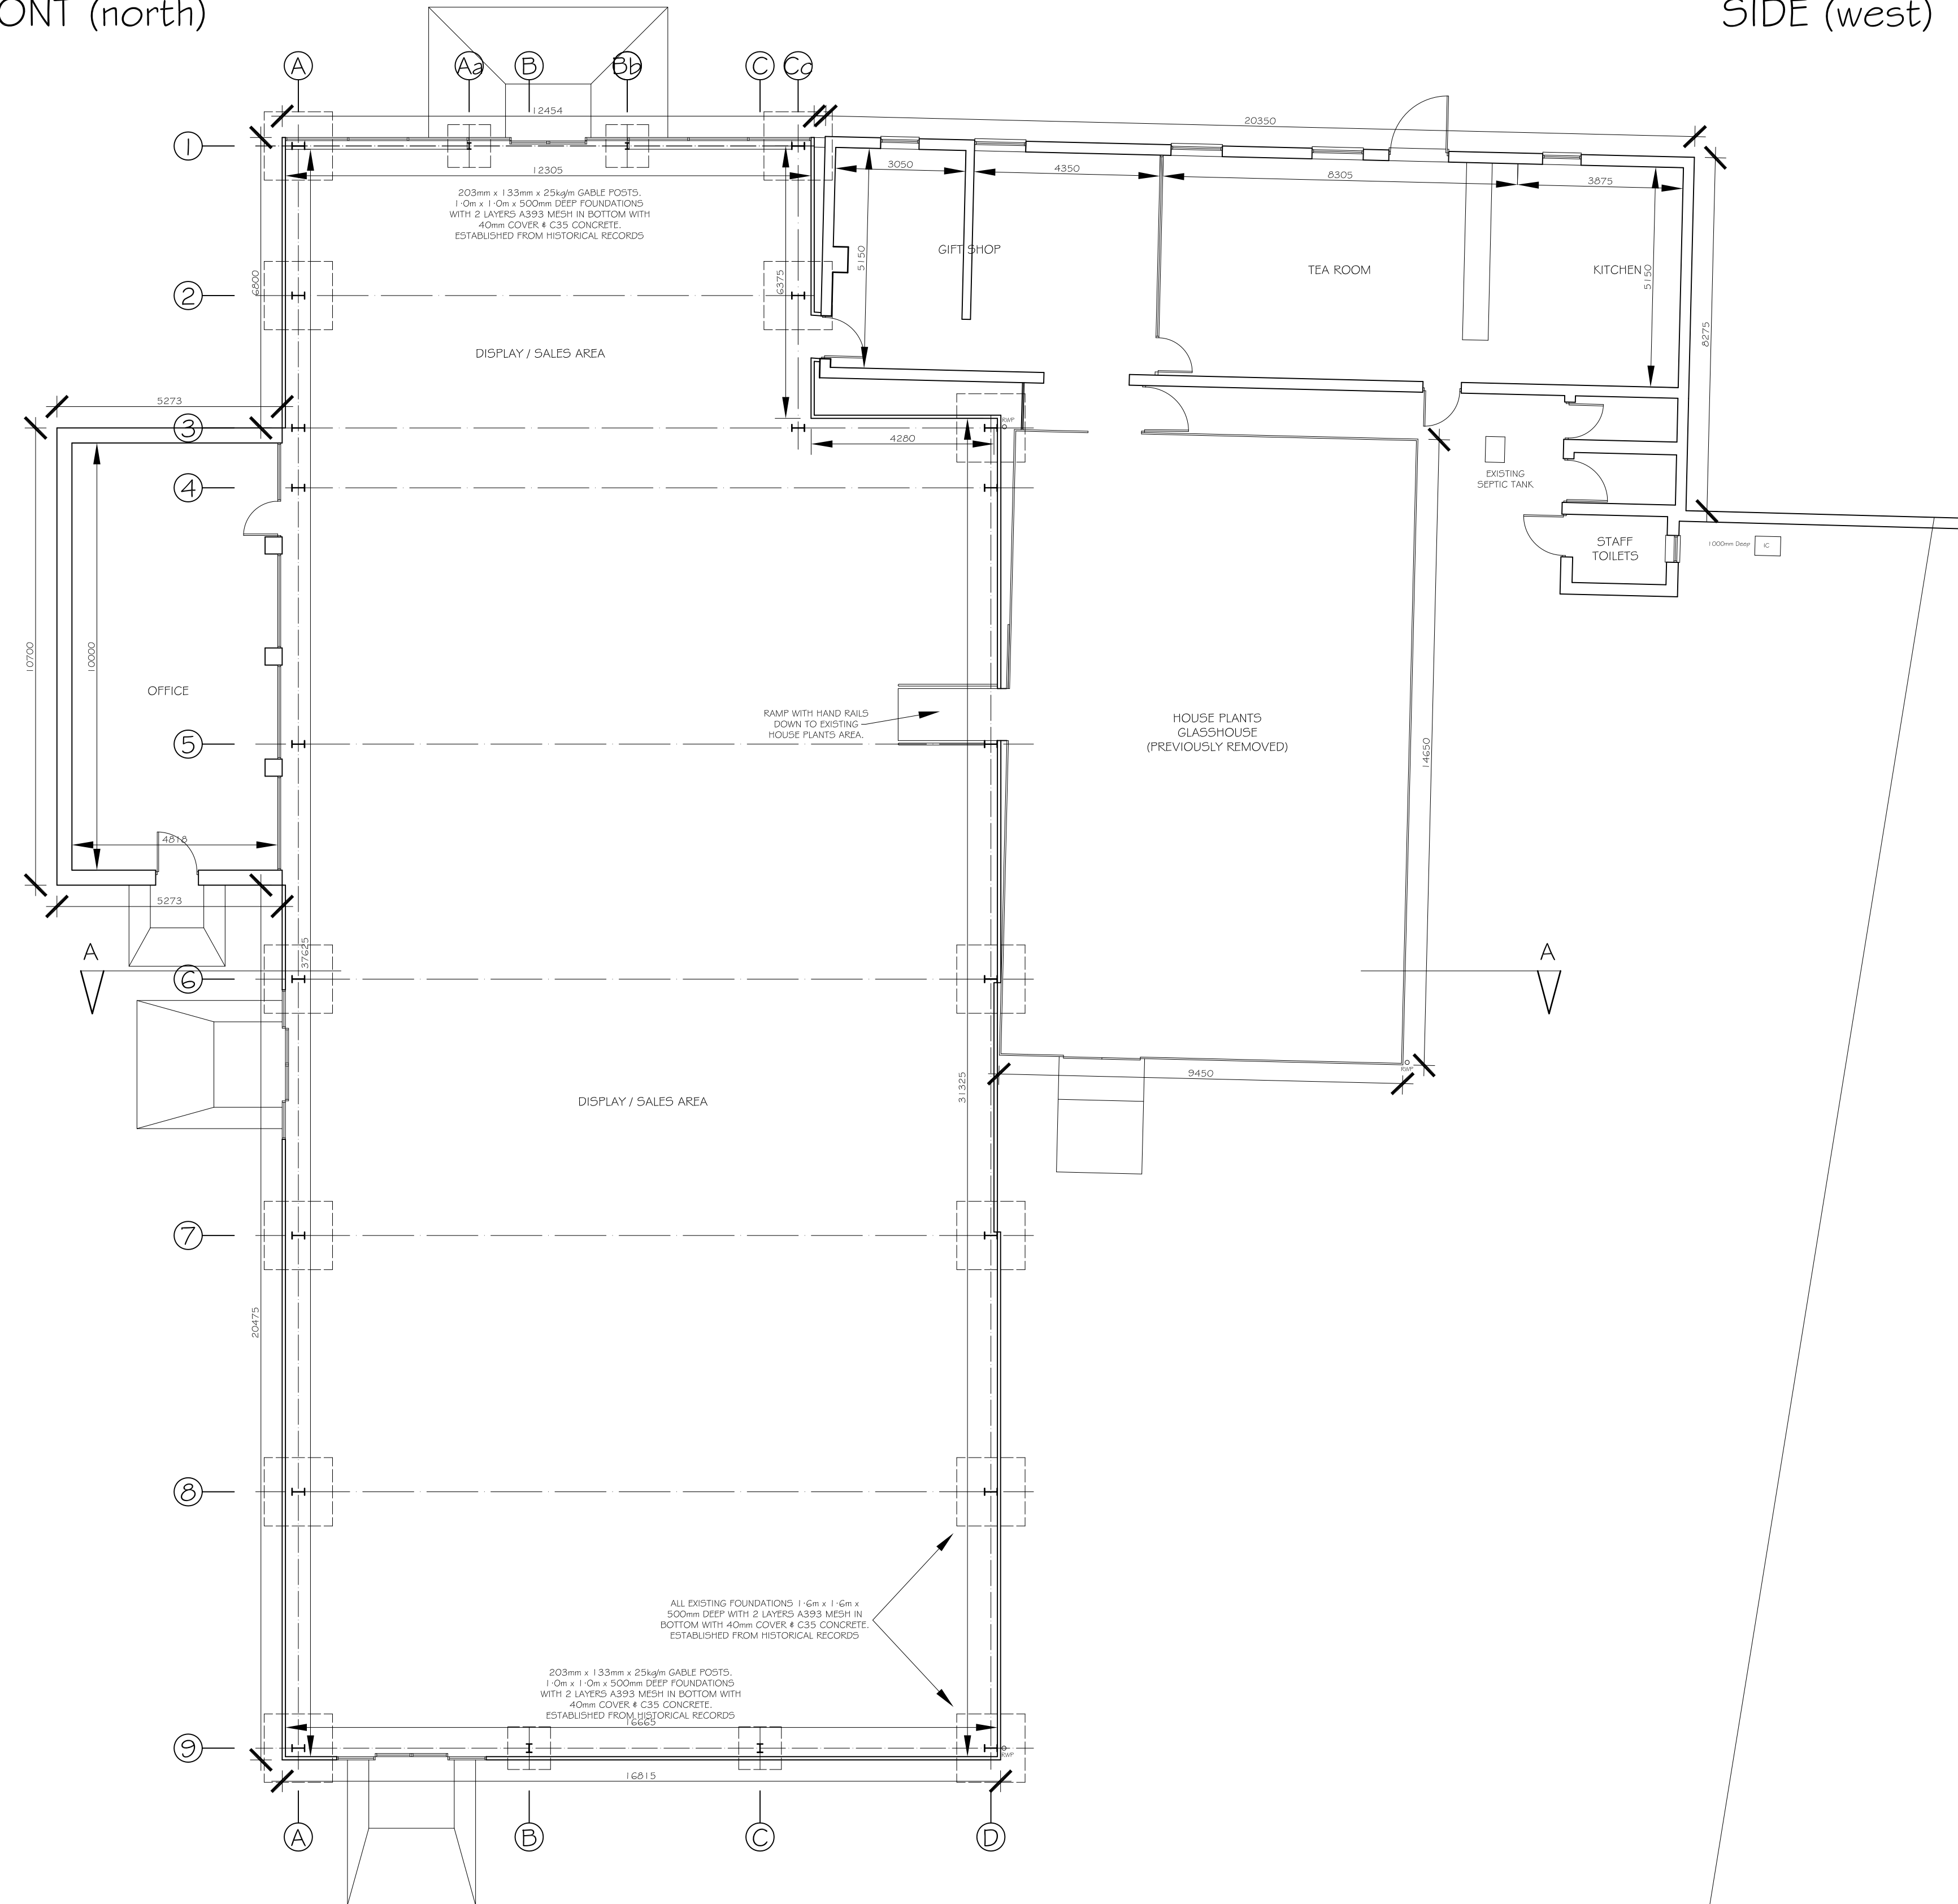

EXISTING LAYOUT PLAN

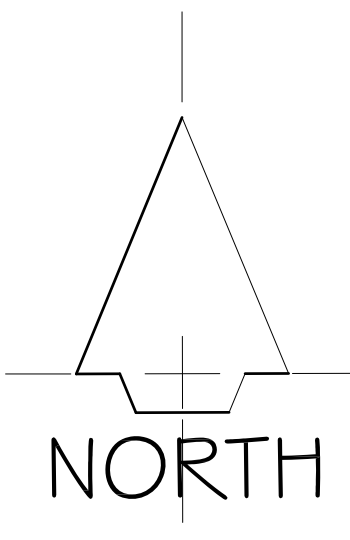

Crown Copyright. All rights reserved. Licence Number 1000378555

SITE LOCATION PLAN 1:1250

revisions
A: General amendments & updates. C.J.L. 06/11/2020

drawing title
EXISTING LAYOUT AND NORTH & WEST ELEVATIONS

project
ALTERATIONS & ADDITIONS
BELL MILLS GARDEN CENTRE
BELL MILLS
DRIFFIELD
EAST YORKSHIRE

Chris J Lock
2 Saxon Mews
Sherburn in Elmet
LS25 6PS

*Architectural
Design*

Tel: 01977 680238
Fax: 08717 503431
e-mail: cjlock@globalnet.co.uk

drawn Chris J Lock	scale 1/100 (A1)	date Nov. 2020
-----------------------	---------------------	-------------------

drawing no. 0601401a