




SOUTH ELEVATION

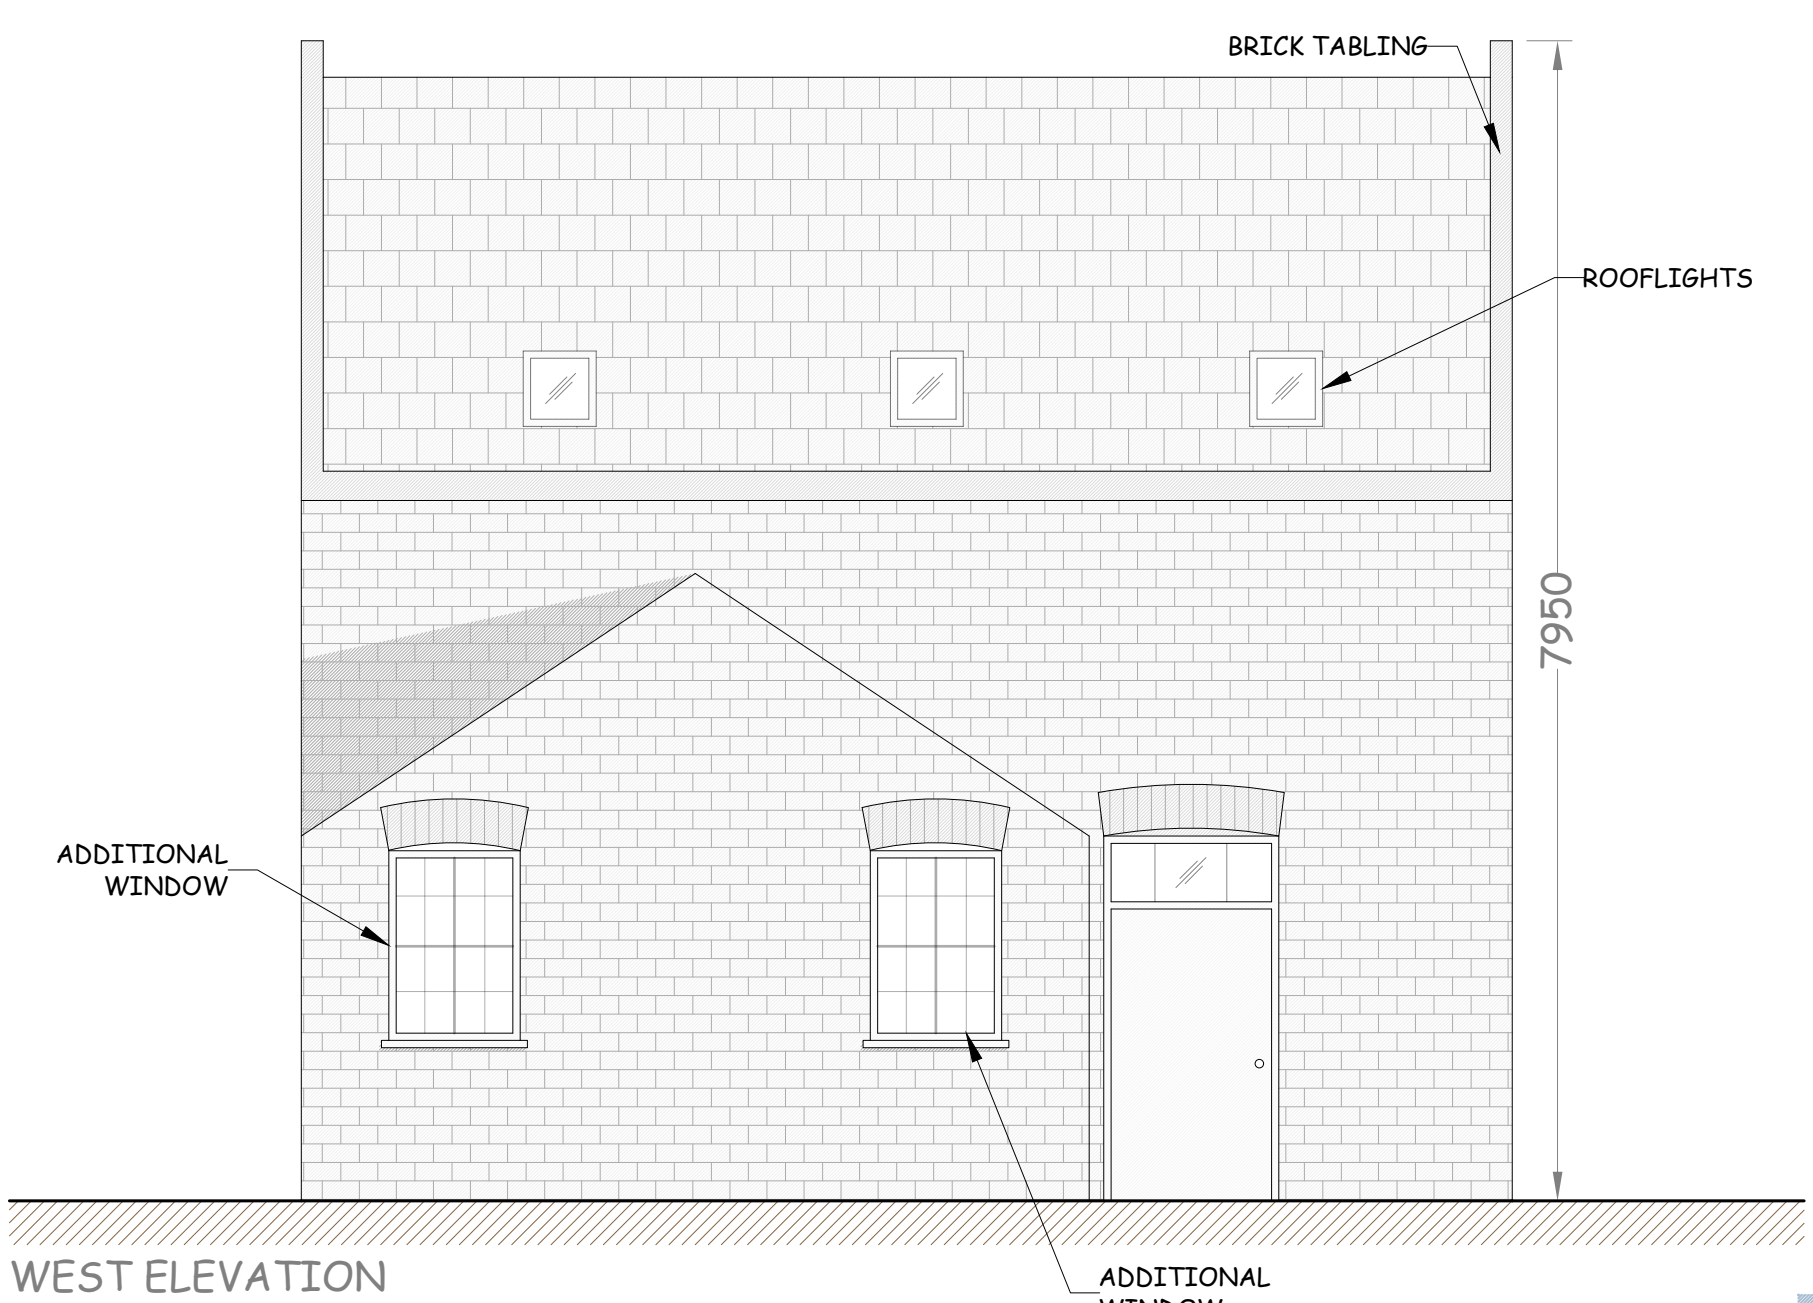


WEST ELEVATION

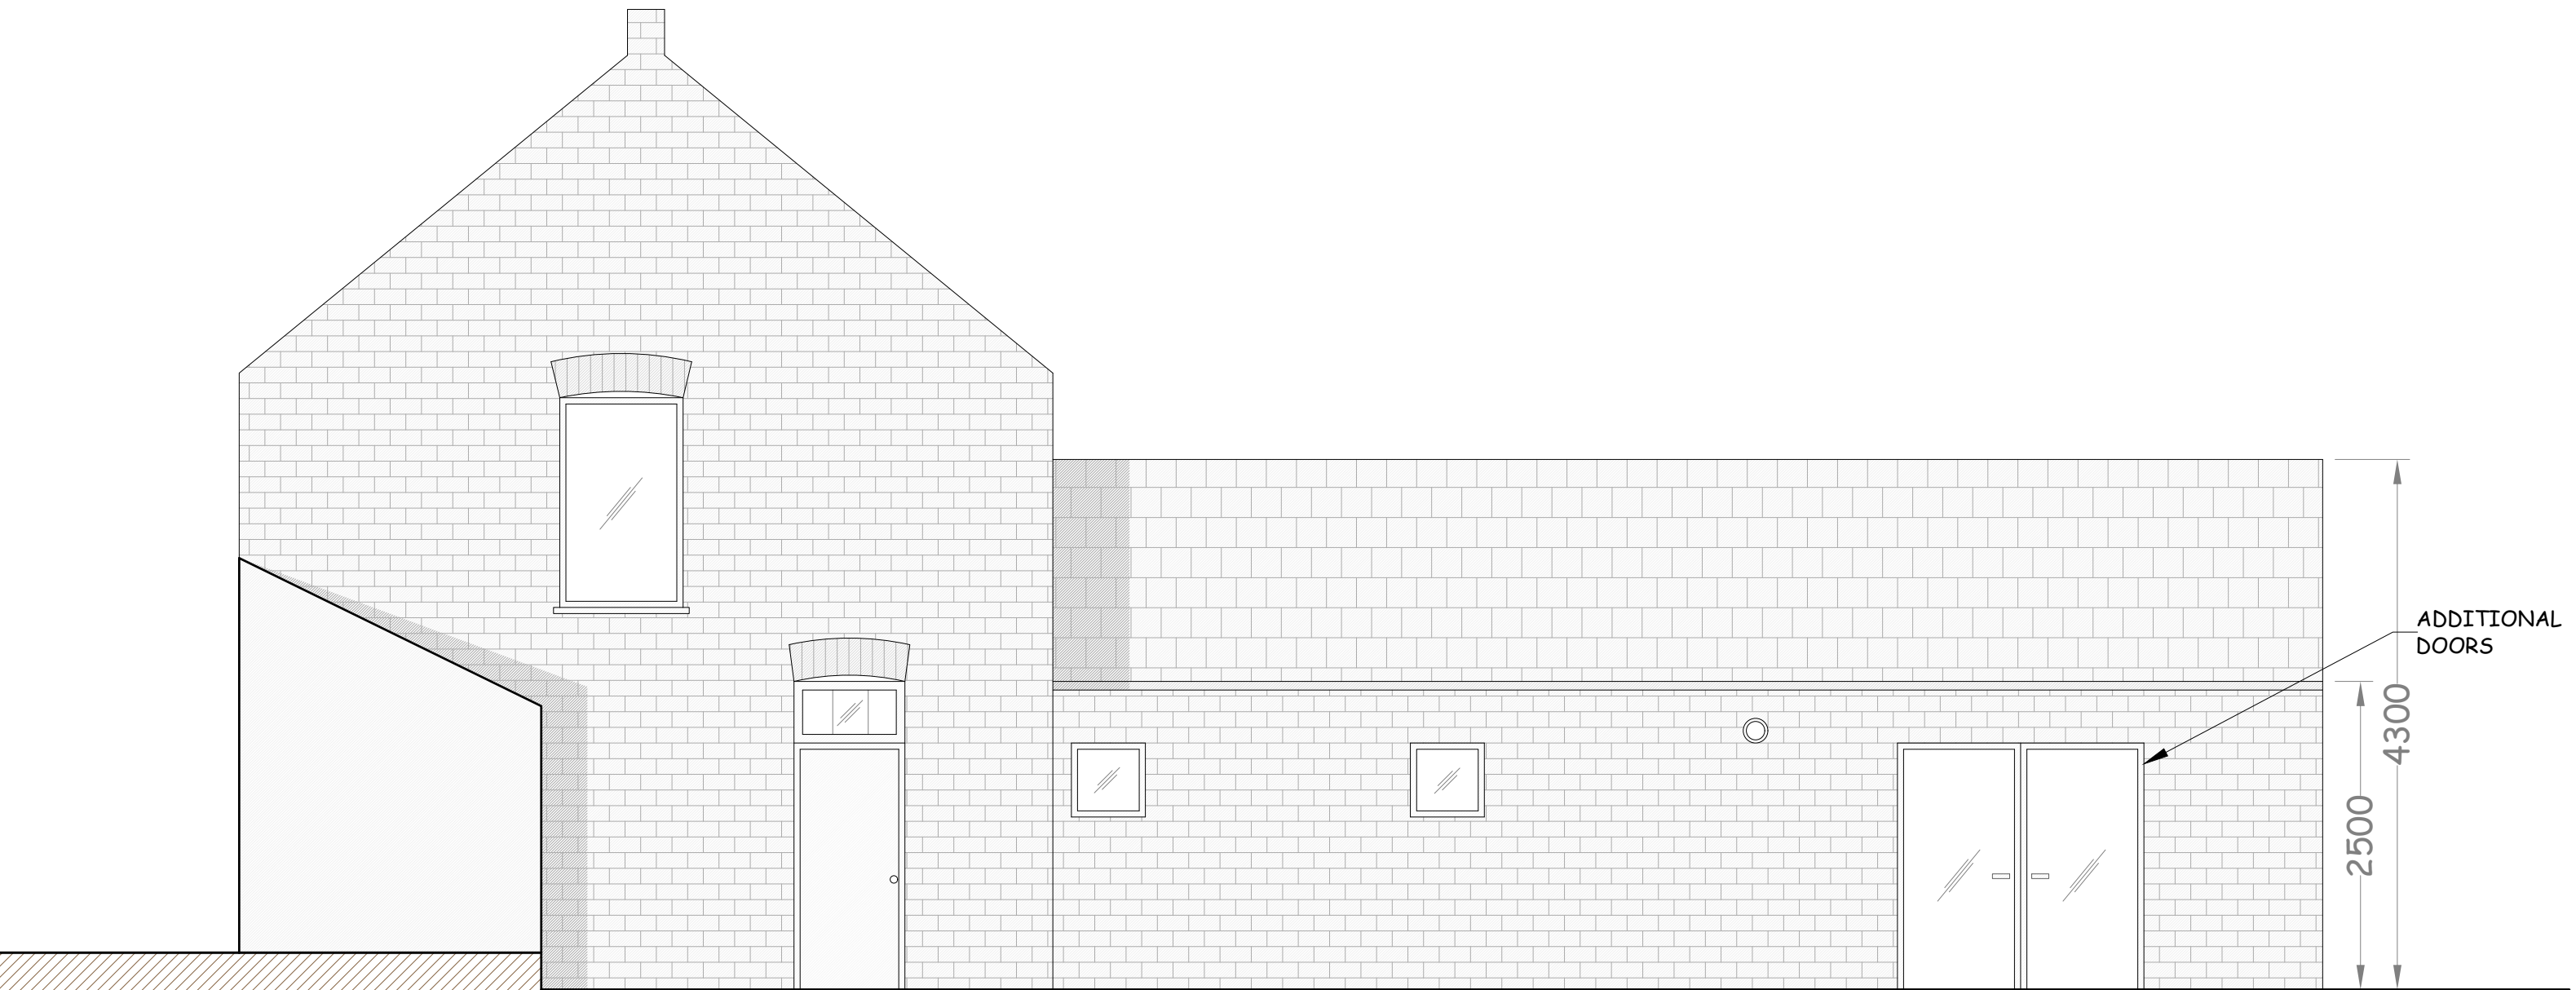

NORTH ELEVATION

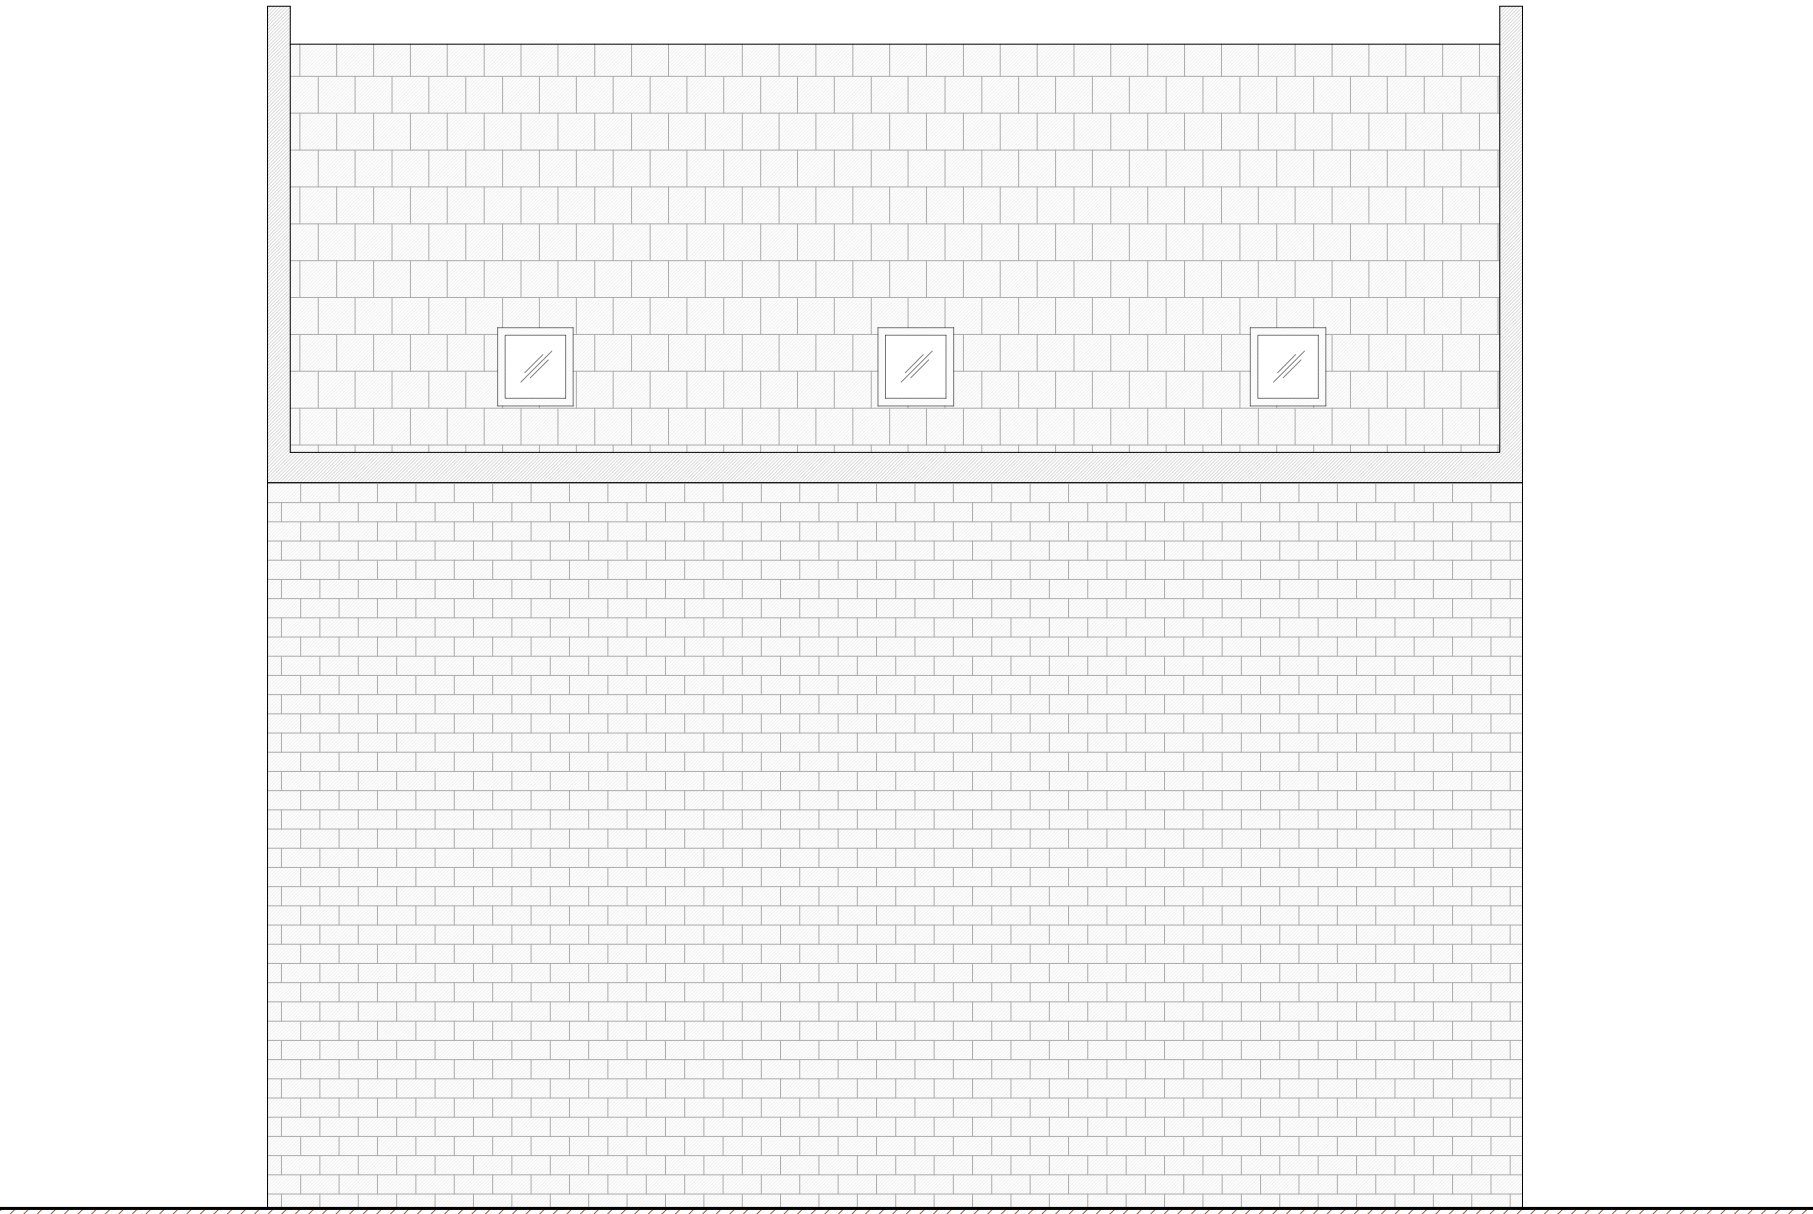

EAST ELEVATION

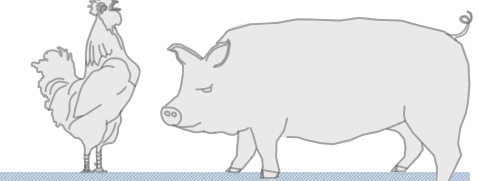

IAN PICK ASSOCIATES LTD
Specialist Agricultural & Rural Planning Consultants

Station Farm Offices
Wansford Road
Nafferton
Driffield
East Yorkshire
YO25 8NJ

T : 01377 253363
E : mail@ianpick.co.uk
W : www.ianpickassociates.co.uk

CLIENT
D P Morgan
Pockthorpe Hall
Pockthorpe
Driffield
YO25 4SX

JOB TITLE
Holiday Cottage

DWG. TITLE
Proposed Elevations A1

SCALE
1=50

DRN
SH

DWG. NUMBER
IP/DM/03

DATE
Nov 20

REV
-