




1:100 PROPOSED SIDE ELEVATION

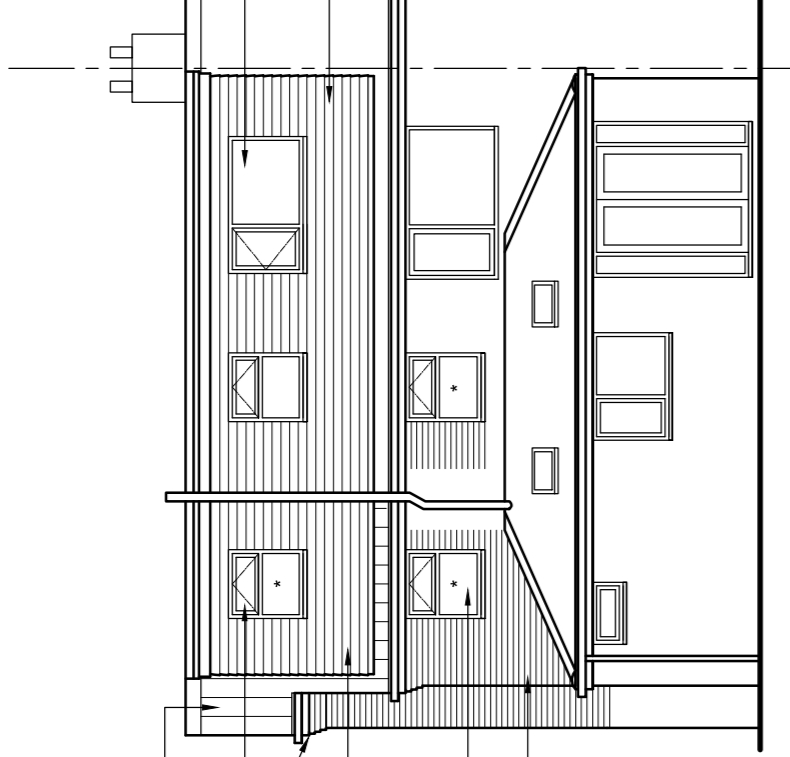


1:100 PROPOSED REAR ELEVATION

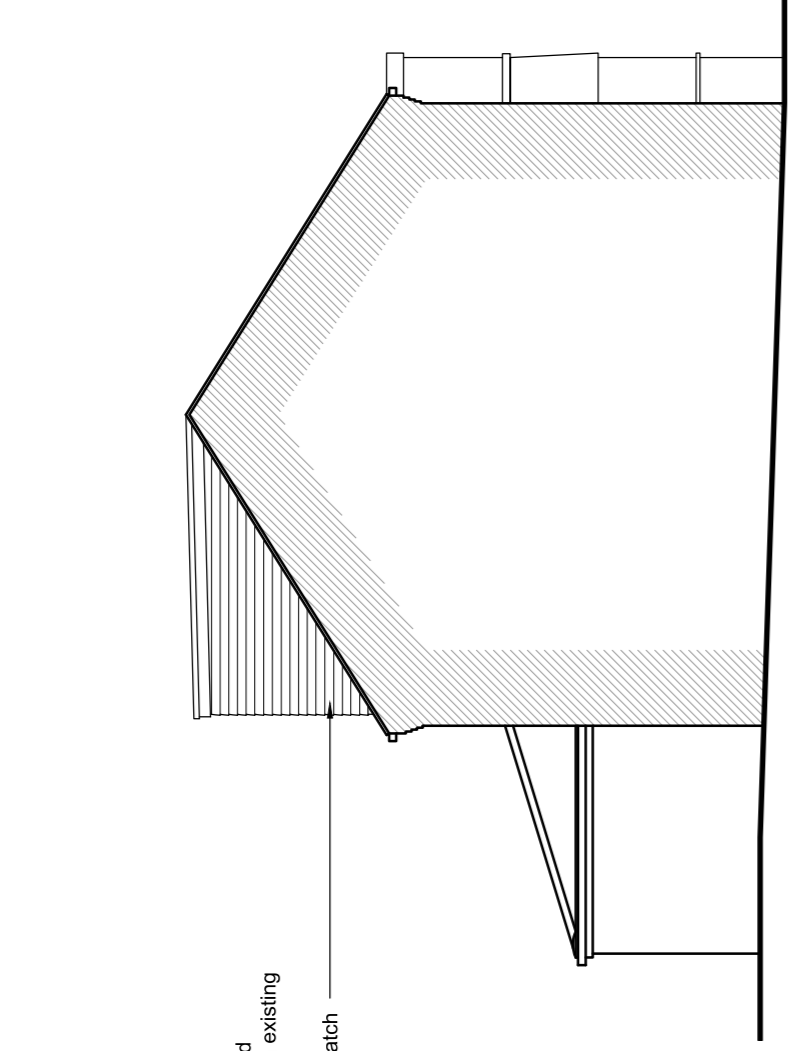



1:100 PROPOSED SIDE ELEVATION

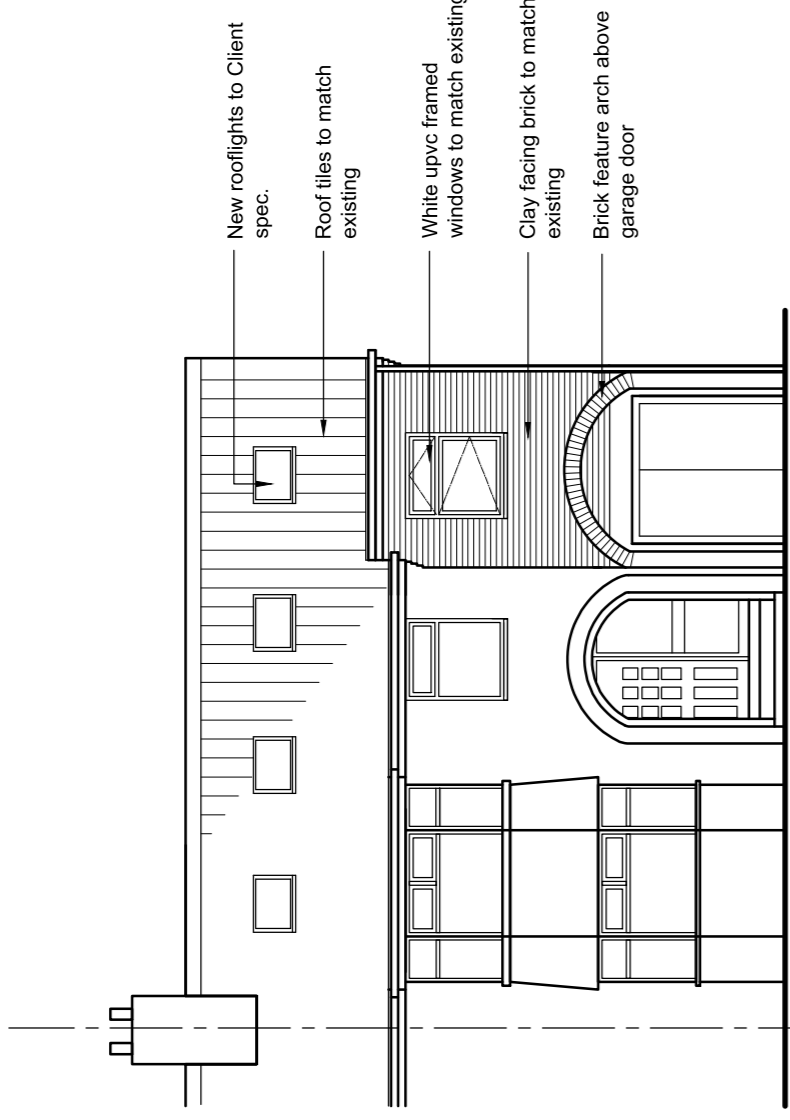



1:100 PROPOSED FRONT ELEVATION

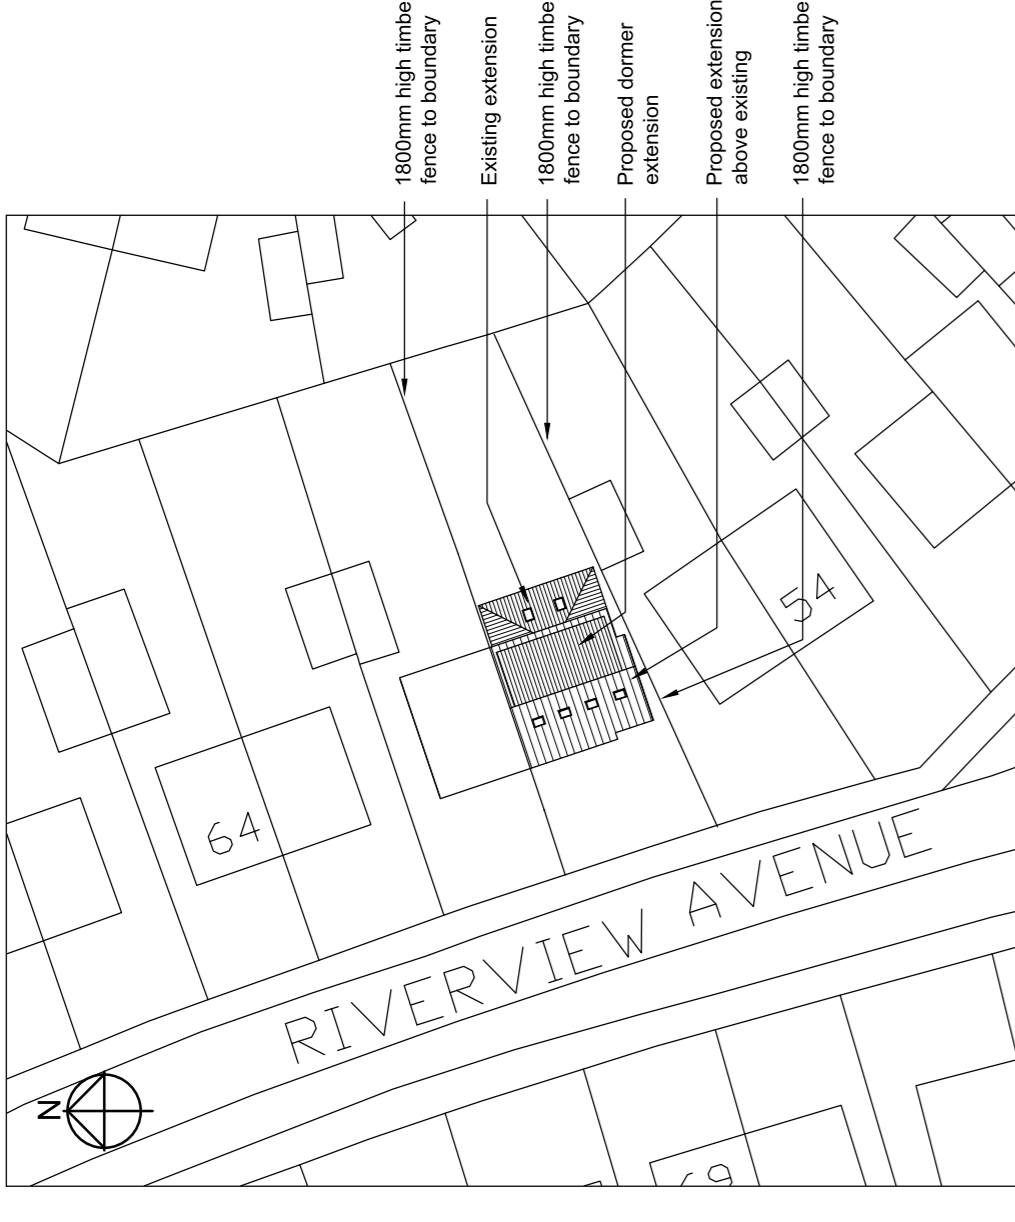


1:500 BLOCK PLAN

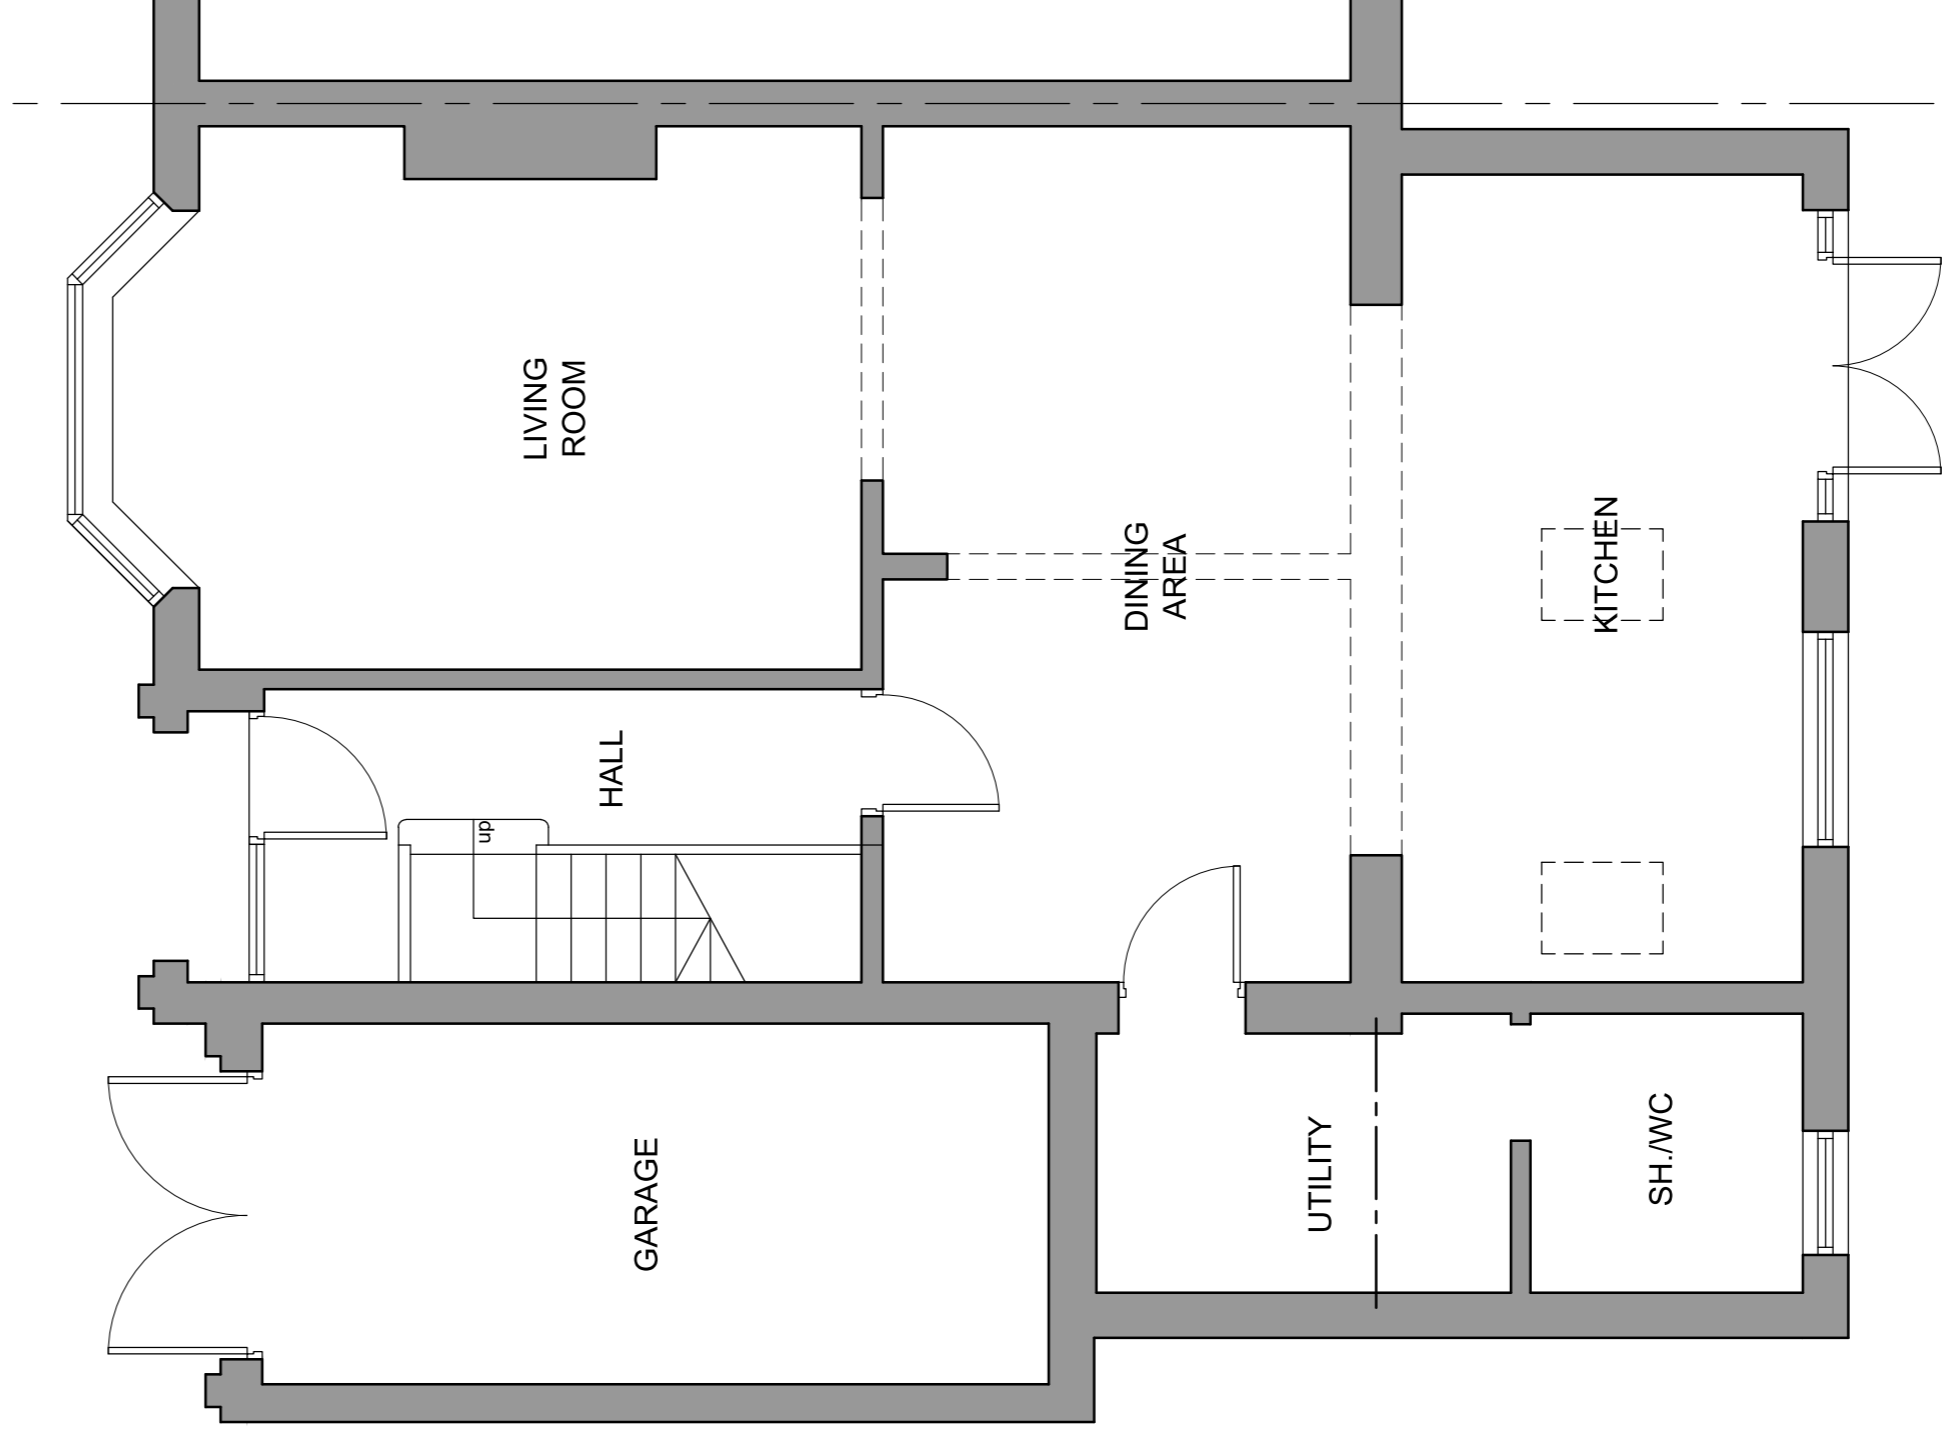 


1:50 PROPOSED GROUND FLOOR LAYOUT

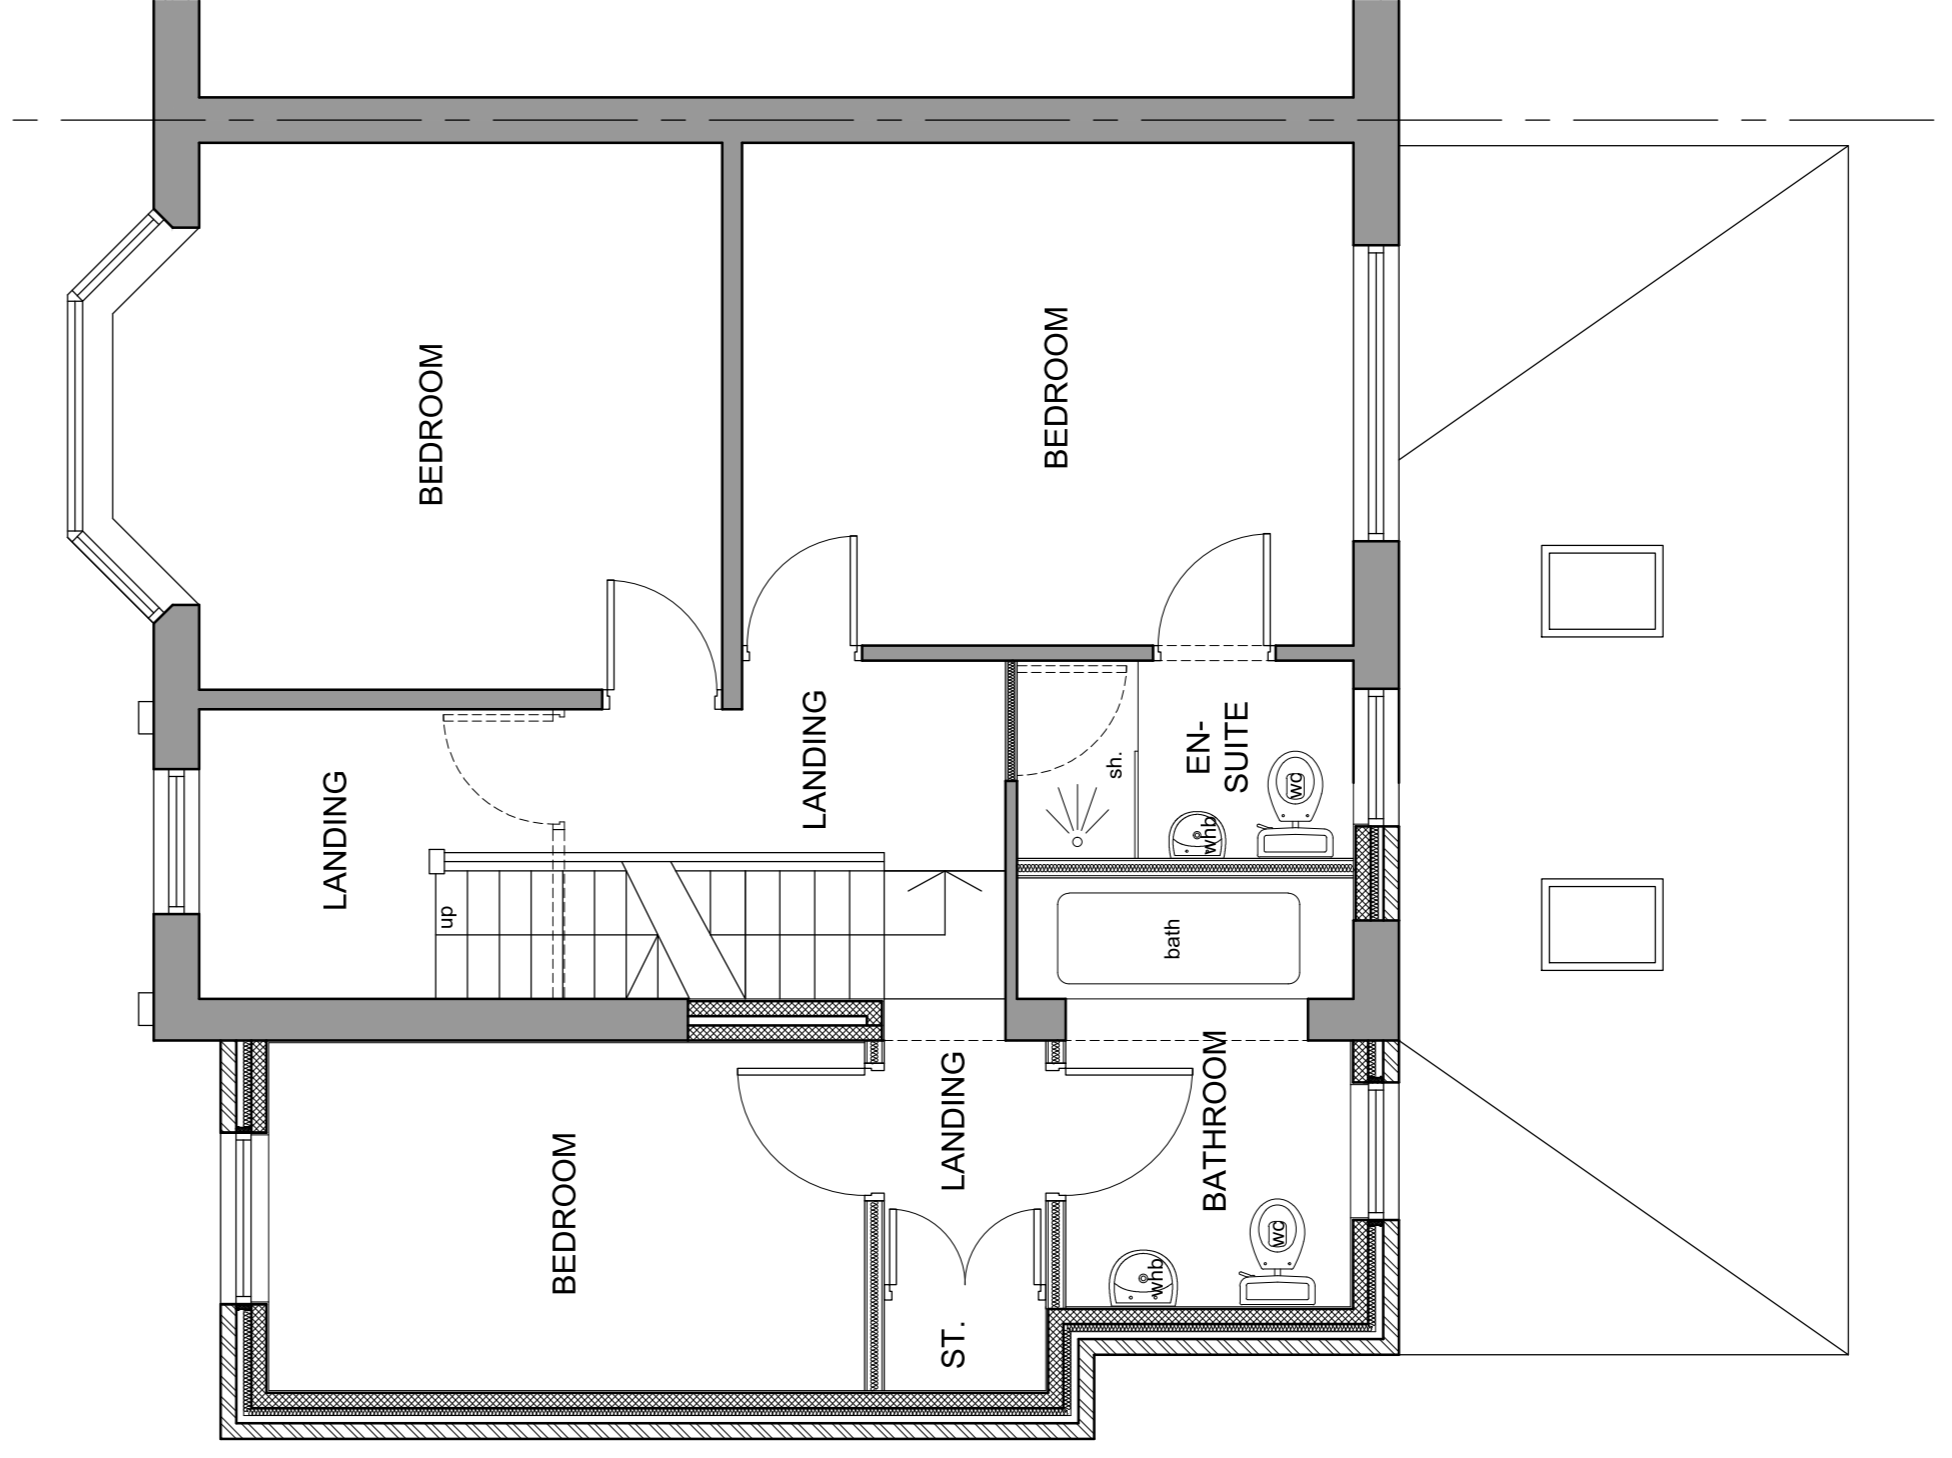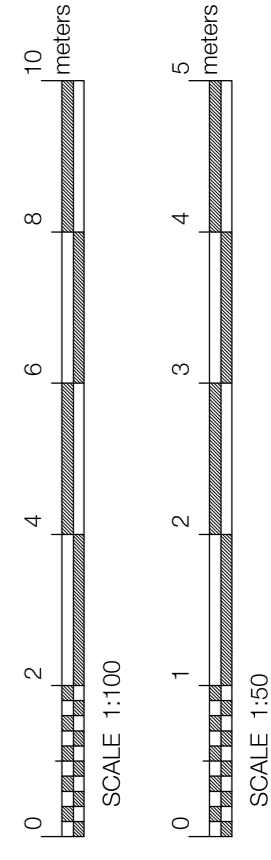

1:50 PROPOSED FIRST FLOOR LAYOUT

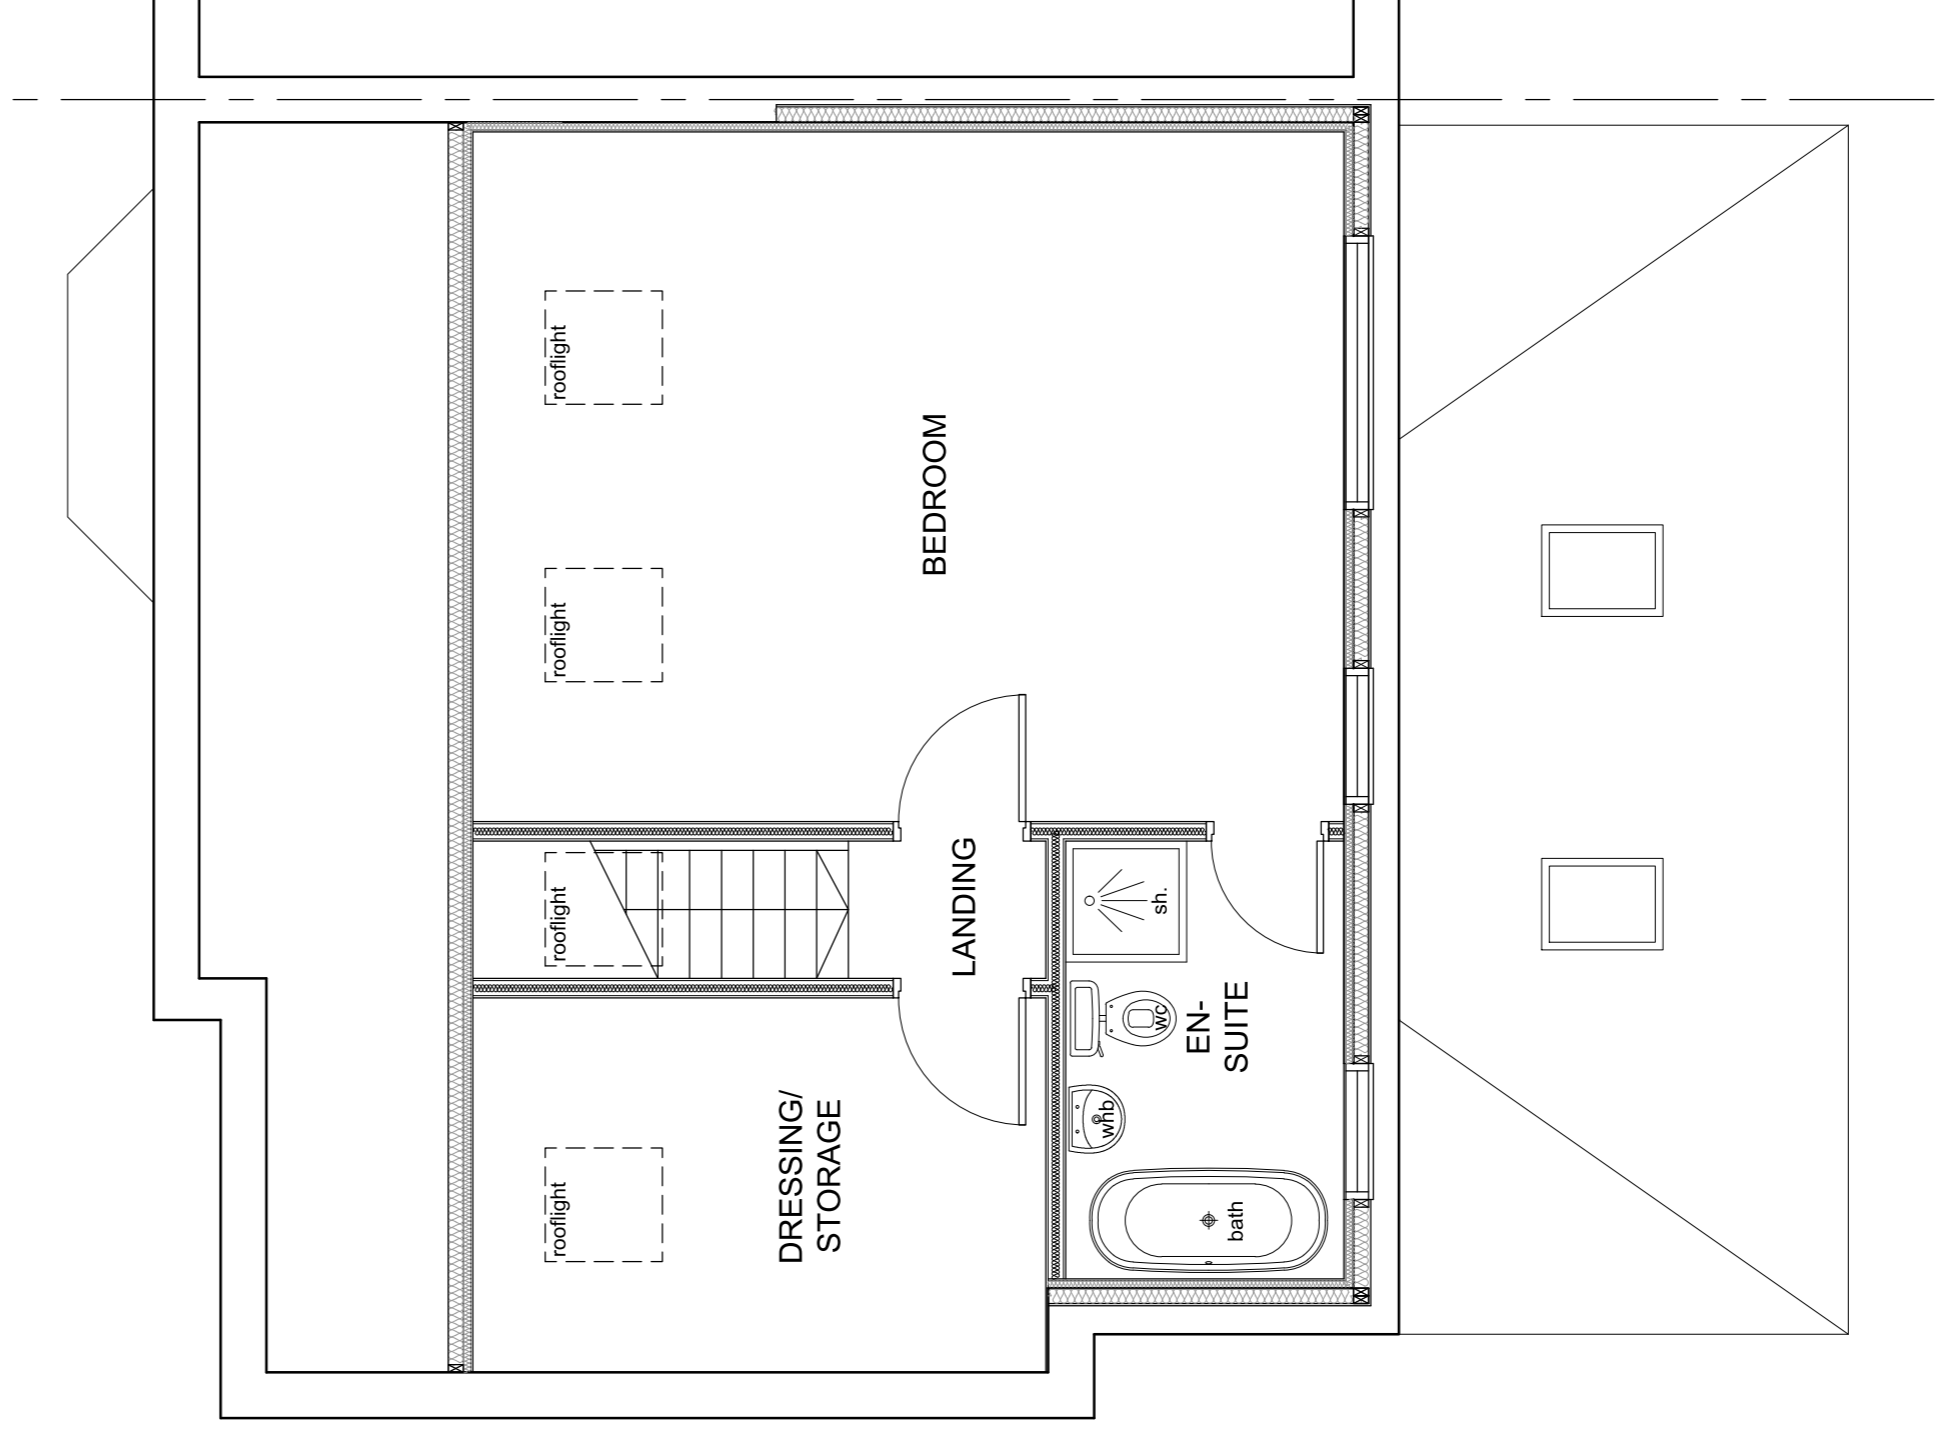

1:50 PROPOSED SECOND FLOOR LAYOUT

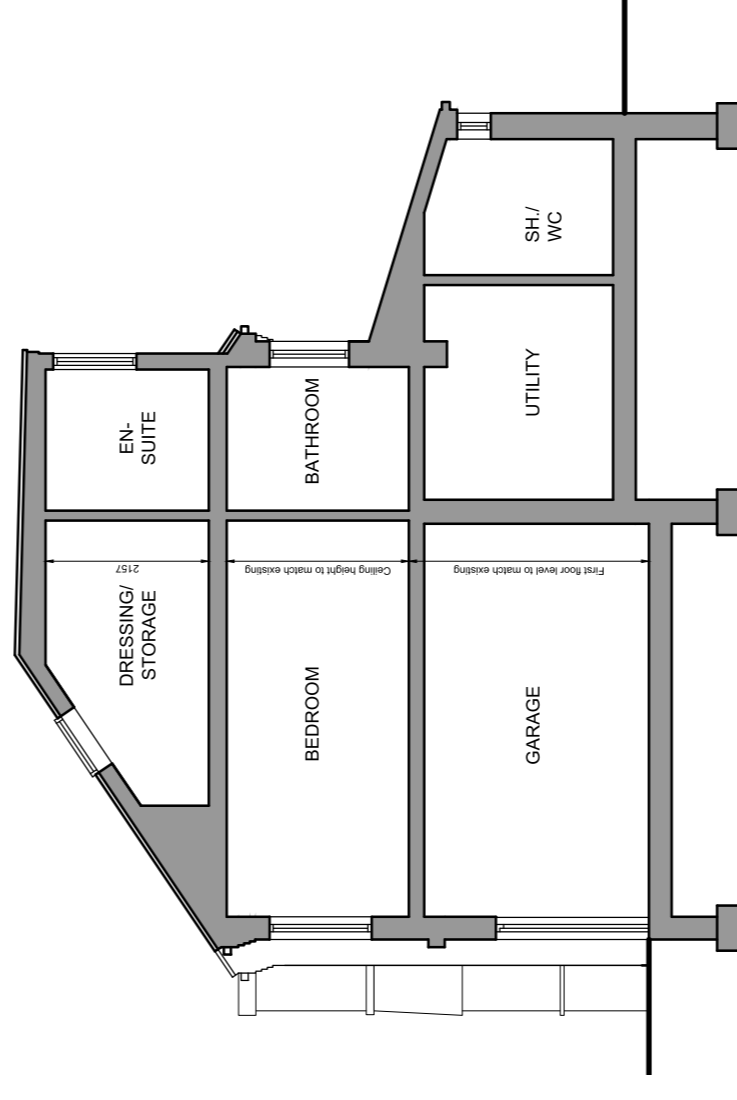

1:100 PROPOSED SECTION

REV A Amendments in line with Planning requirements.
 21/01/21
 CLIENT
 MR & MRS ROBERTS
 PROJECT
 PROPOSED EXTENSION AT
 58 RIVERVIEW AVENUE
 NORTH FERRIBY
 TITLE
 PROPOSED PLANS, ELEVATIONS
 & SECTION
 SCALE 1:50, 1:100
 DRAWN AN
 DATE JAN 2021
 CAD FILE
 DRAWING NO.
 20026-02A