



1:1250 LOCATION PLAN


0 10 20 30 40 50
meters
SCALE 1:1250

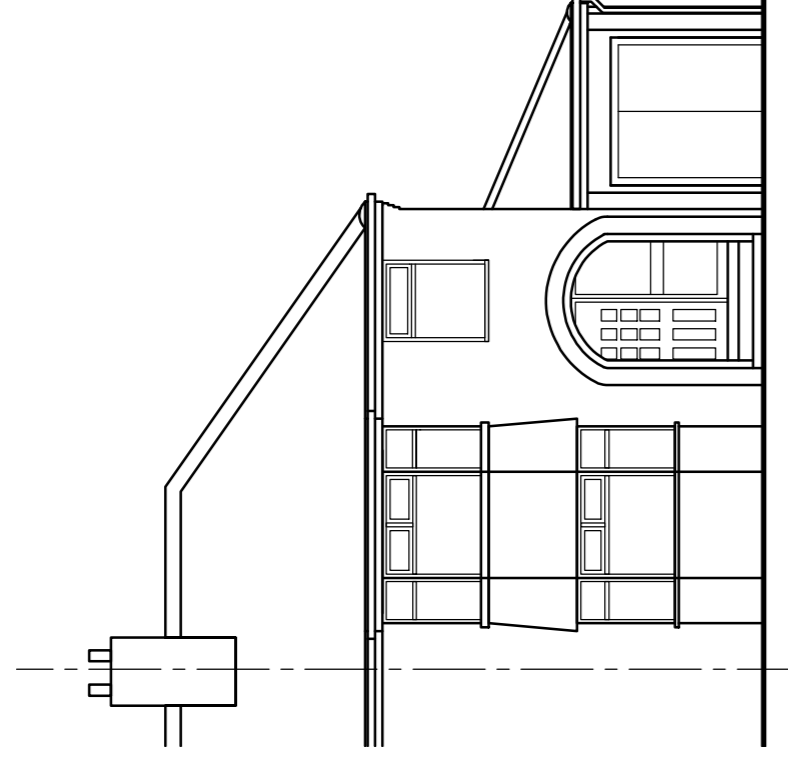


1:100 EXISTING FRONT ELEVATION

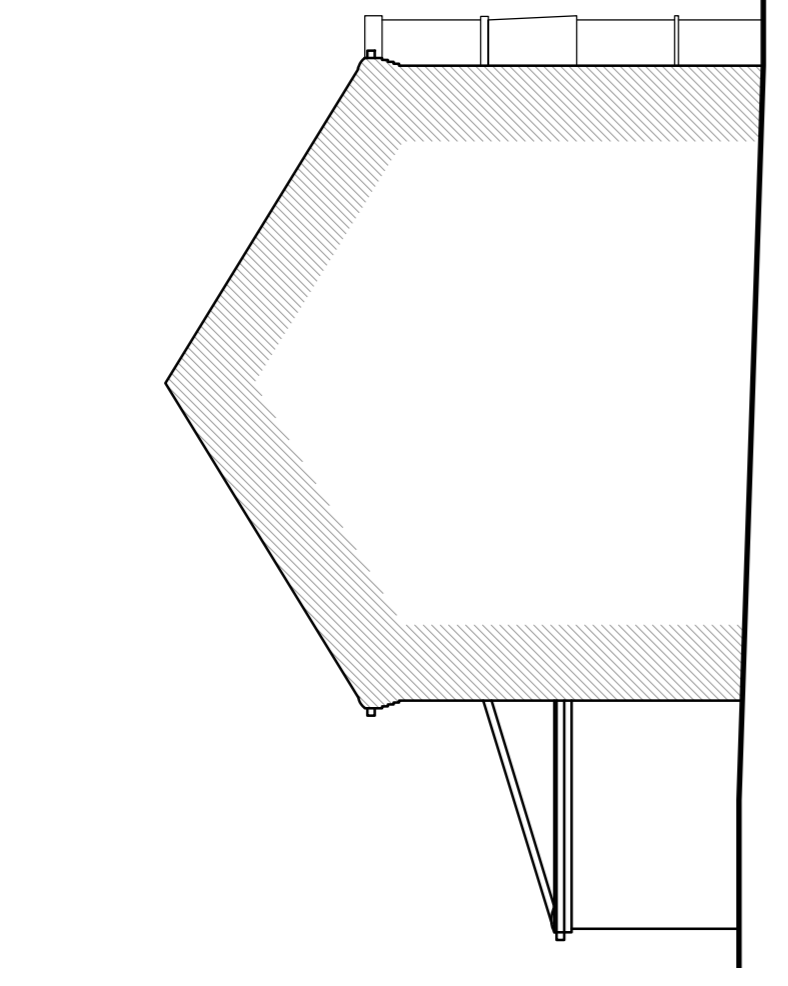


1:100 EXISTING SIDE ELEVATION

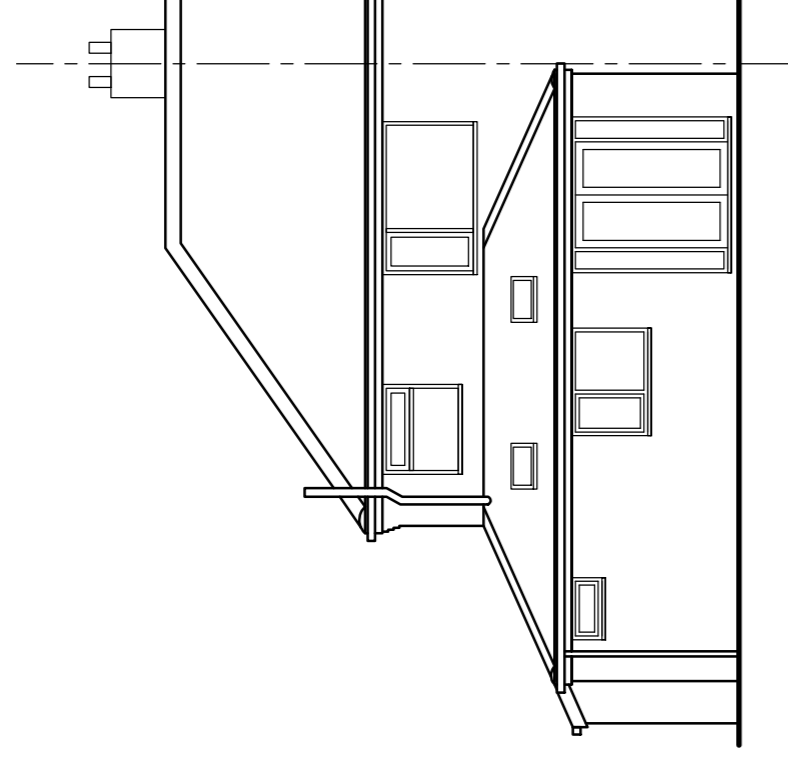


1:100 EXISTING REAR ELEVATION

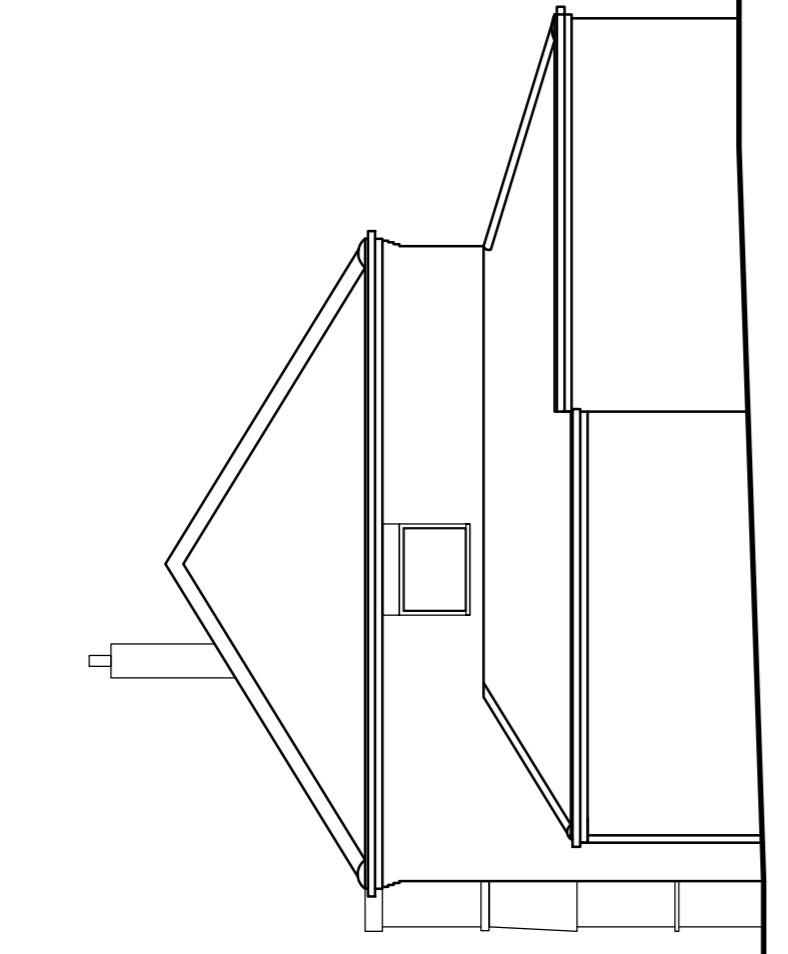

1:100 EXISTING SIDE ELEVATION

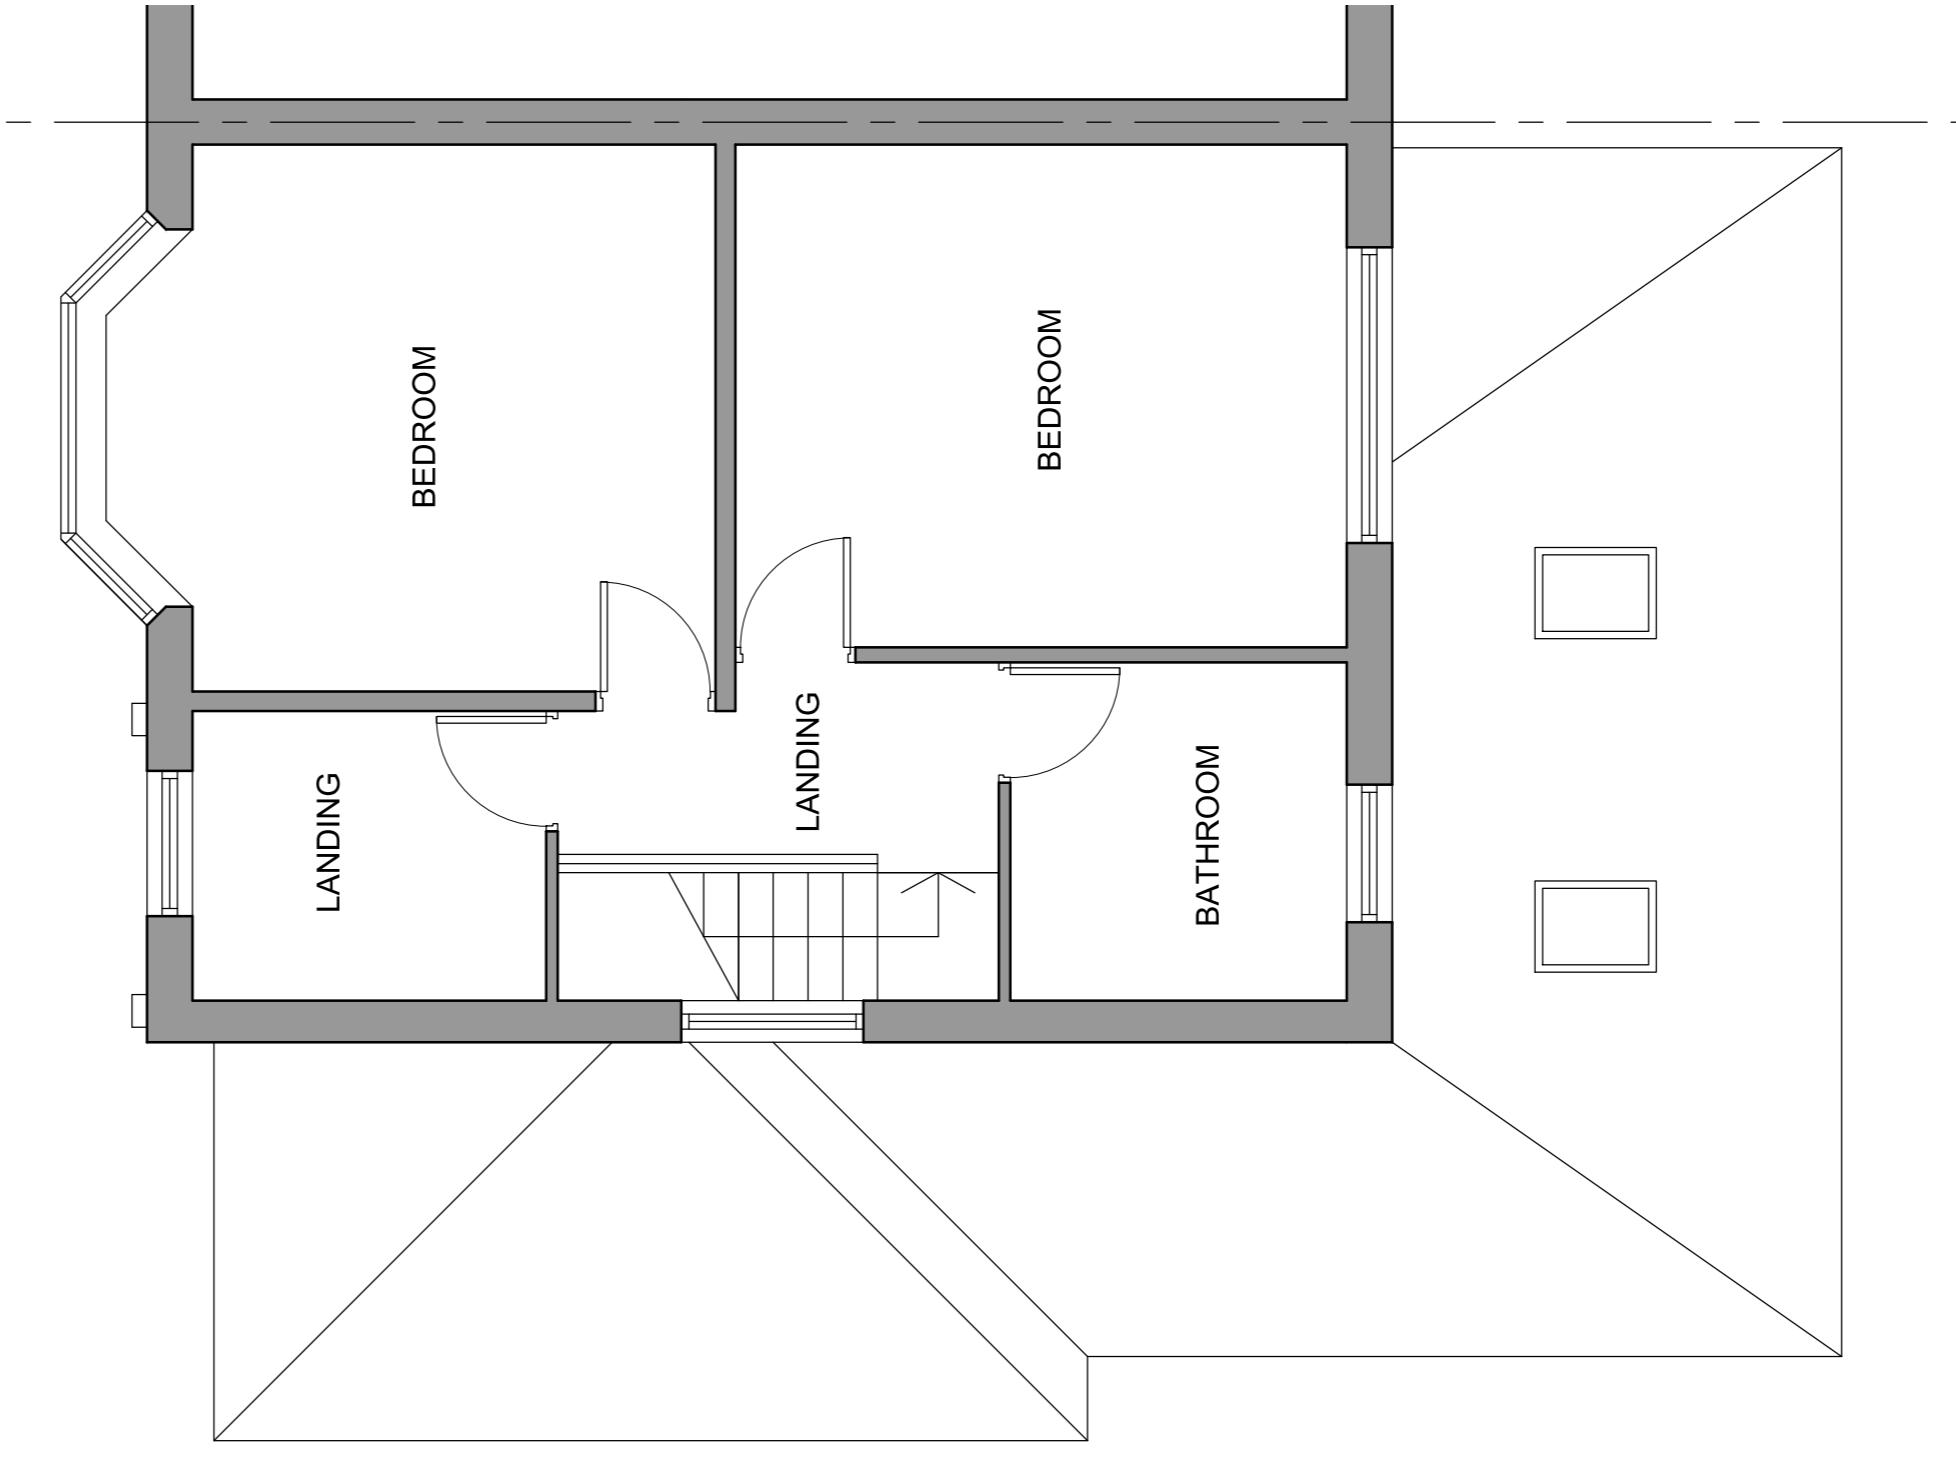

1:50 EXISTING FIRST FLOOR LAYOUT

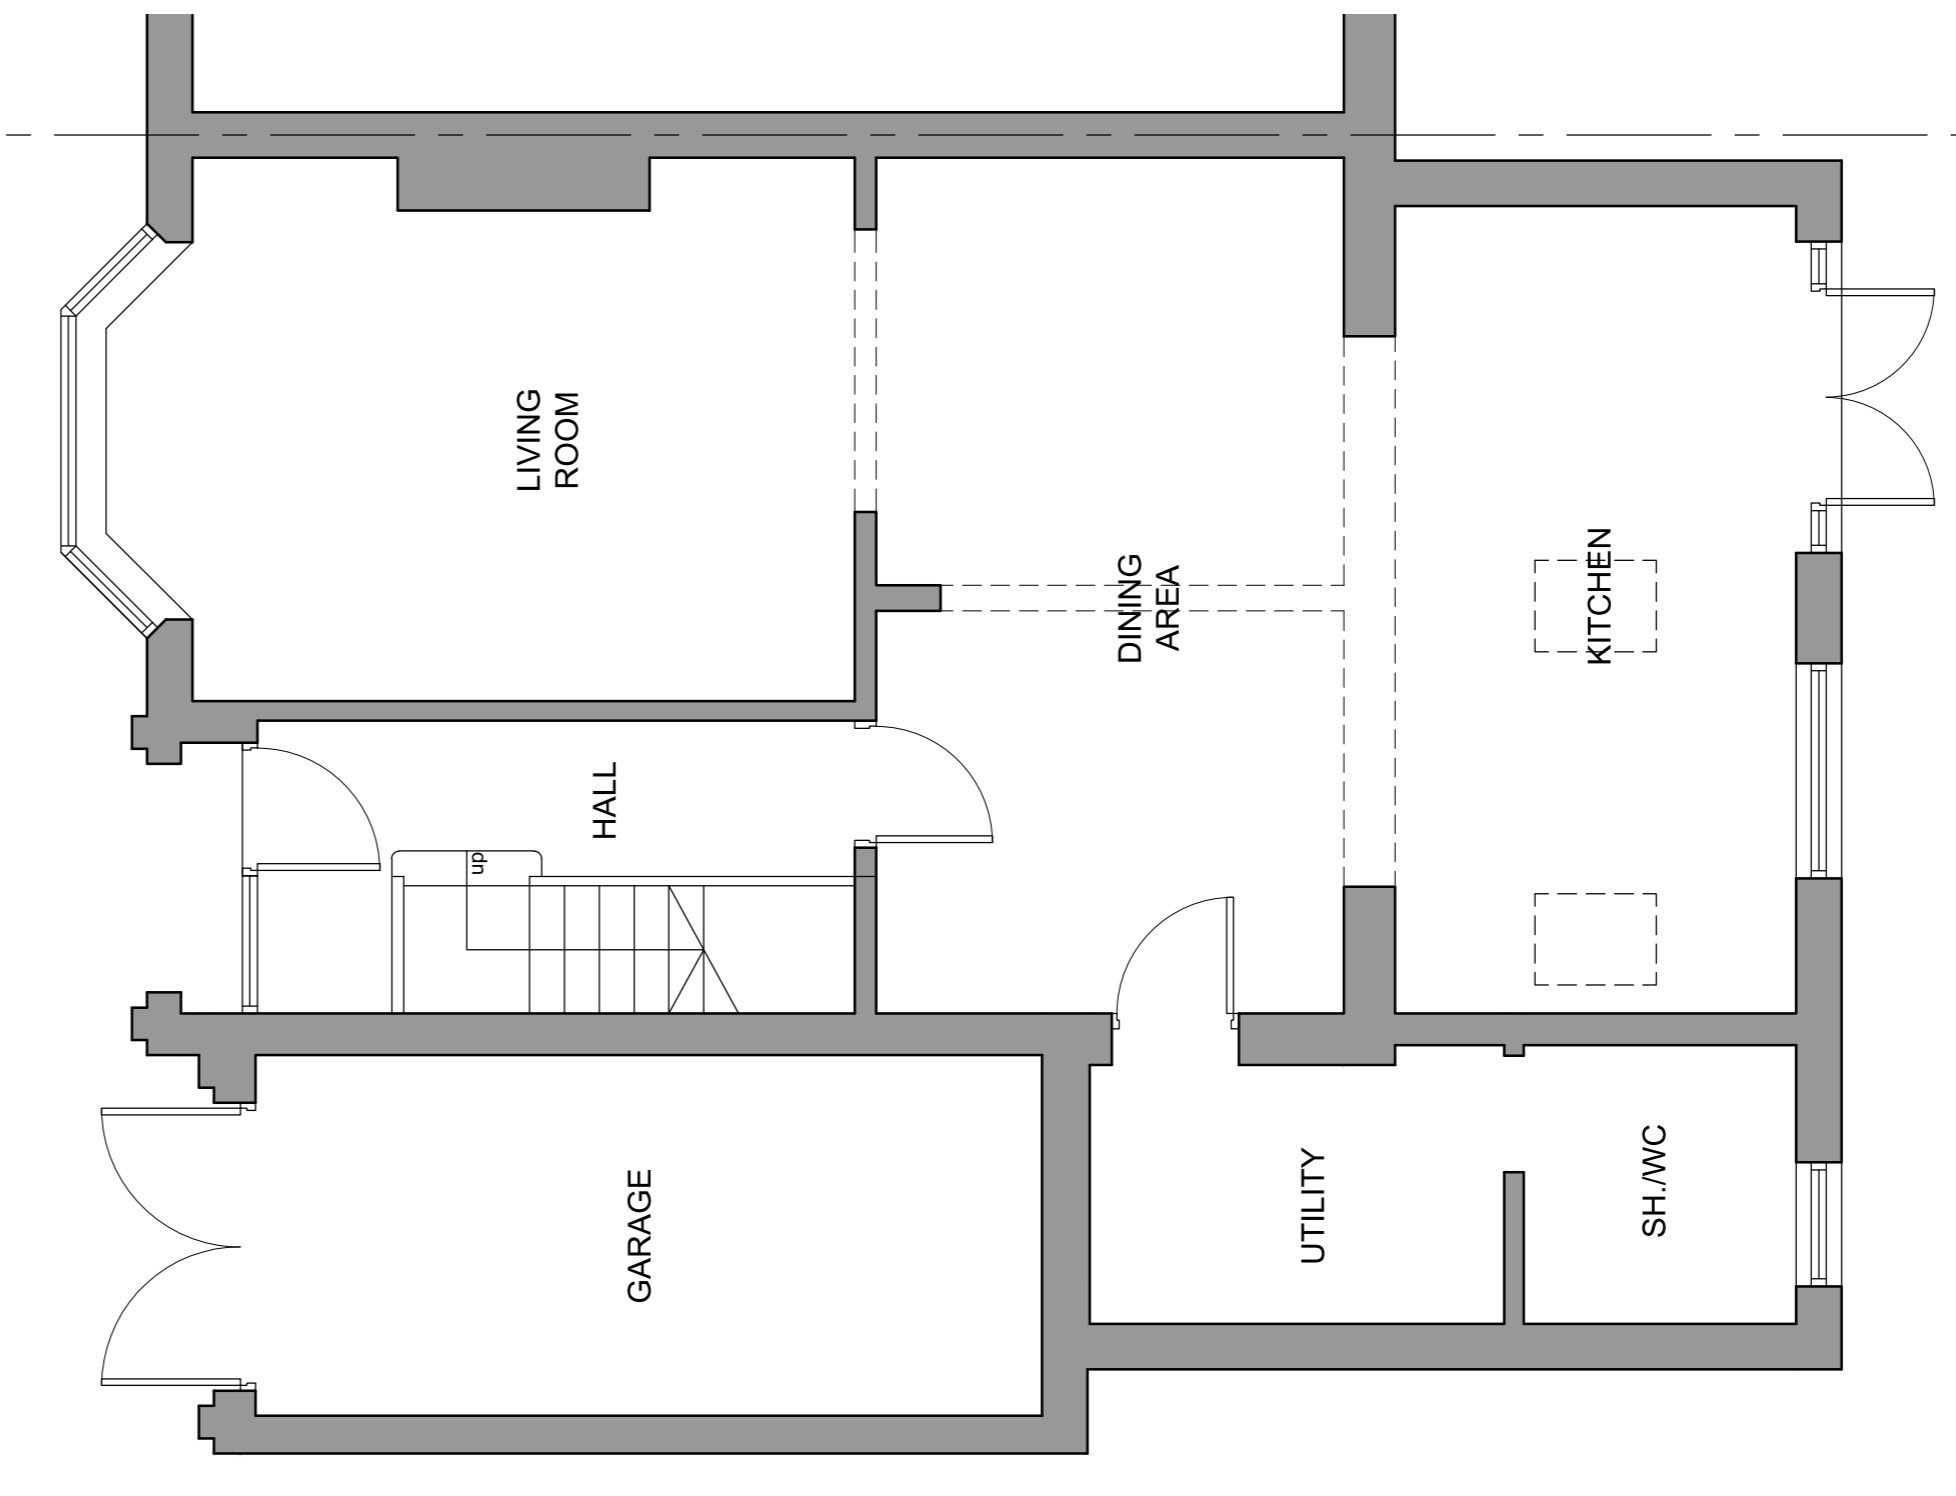

1:50 EXISTING GROUND FLOOR LAYOUT

0 2 4 6 8 10
meters
SCALE 1:100

0 1 2 3 4 5
meters
SCALE 1:50

REV A Amendments in line with Planning requirements.
21/01/21

CLIENT
MR & MRS ROBERTS

PROJECT
PROPOSED EXTENSION AT
58 RIVERVIEW AVENUE
NORTH FERRY

TITLE
EXISTING PLANS AND ELEVATIONS

SCALE 1:50, 1:100
DRAWN AN
DATE JAN 2021
CAD FILE

DRAWING NO.
20026-01A