


Existing Rear Elevation




Existing Side Elevation

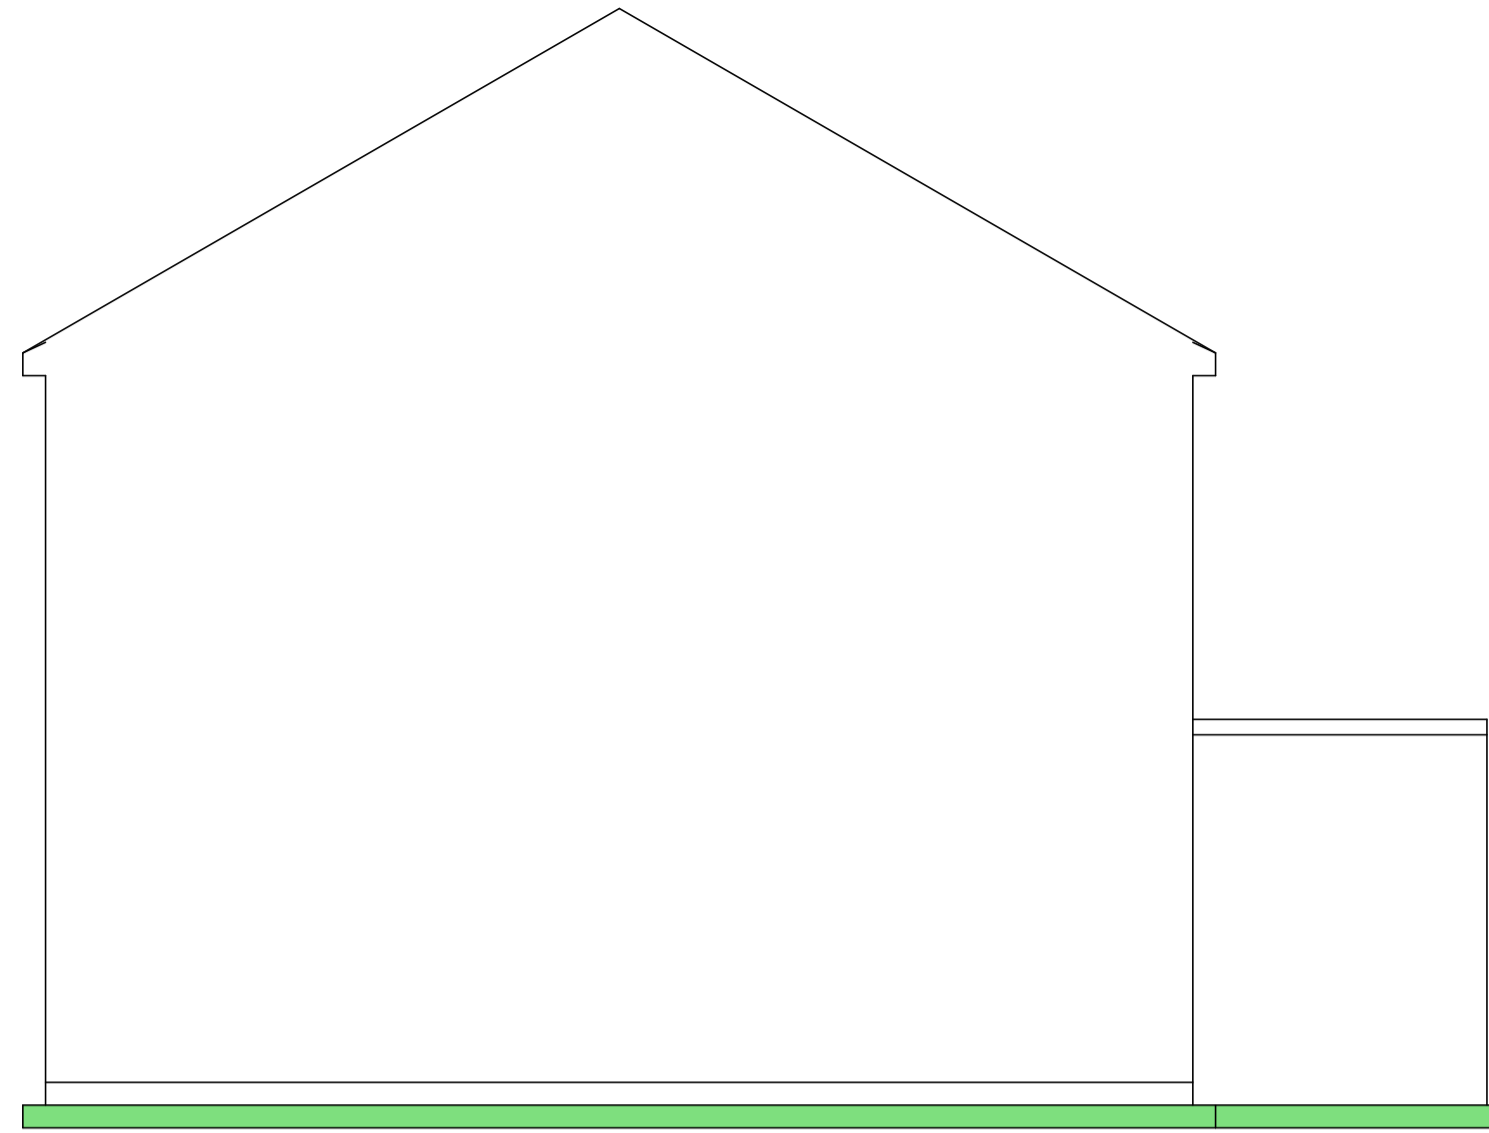

Existing Front Elevation




Proposed Rear Elevation

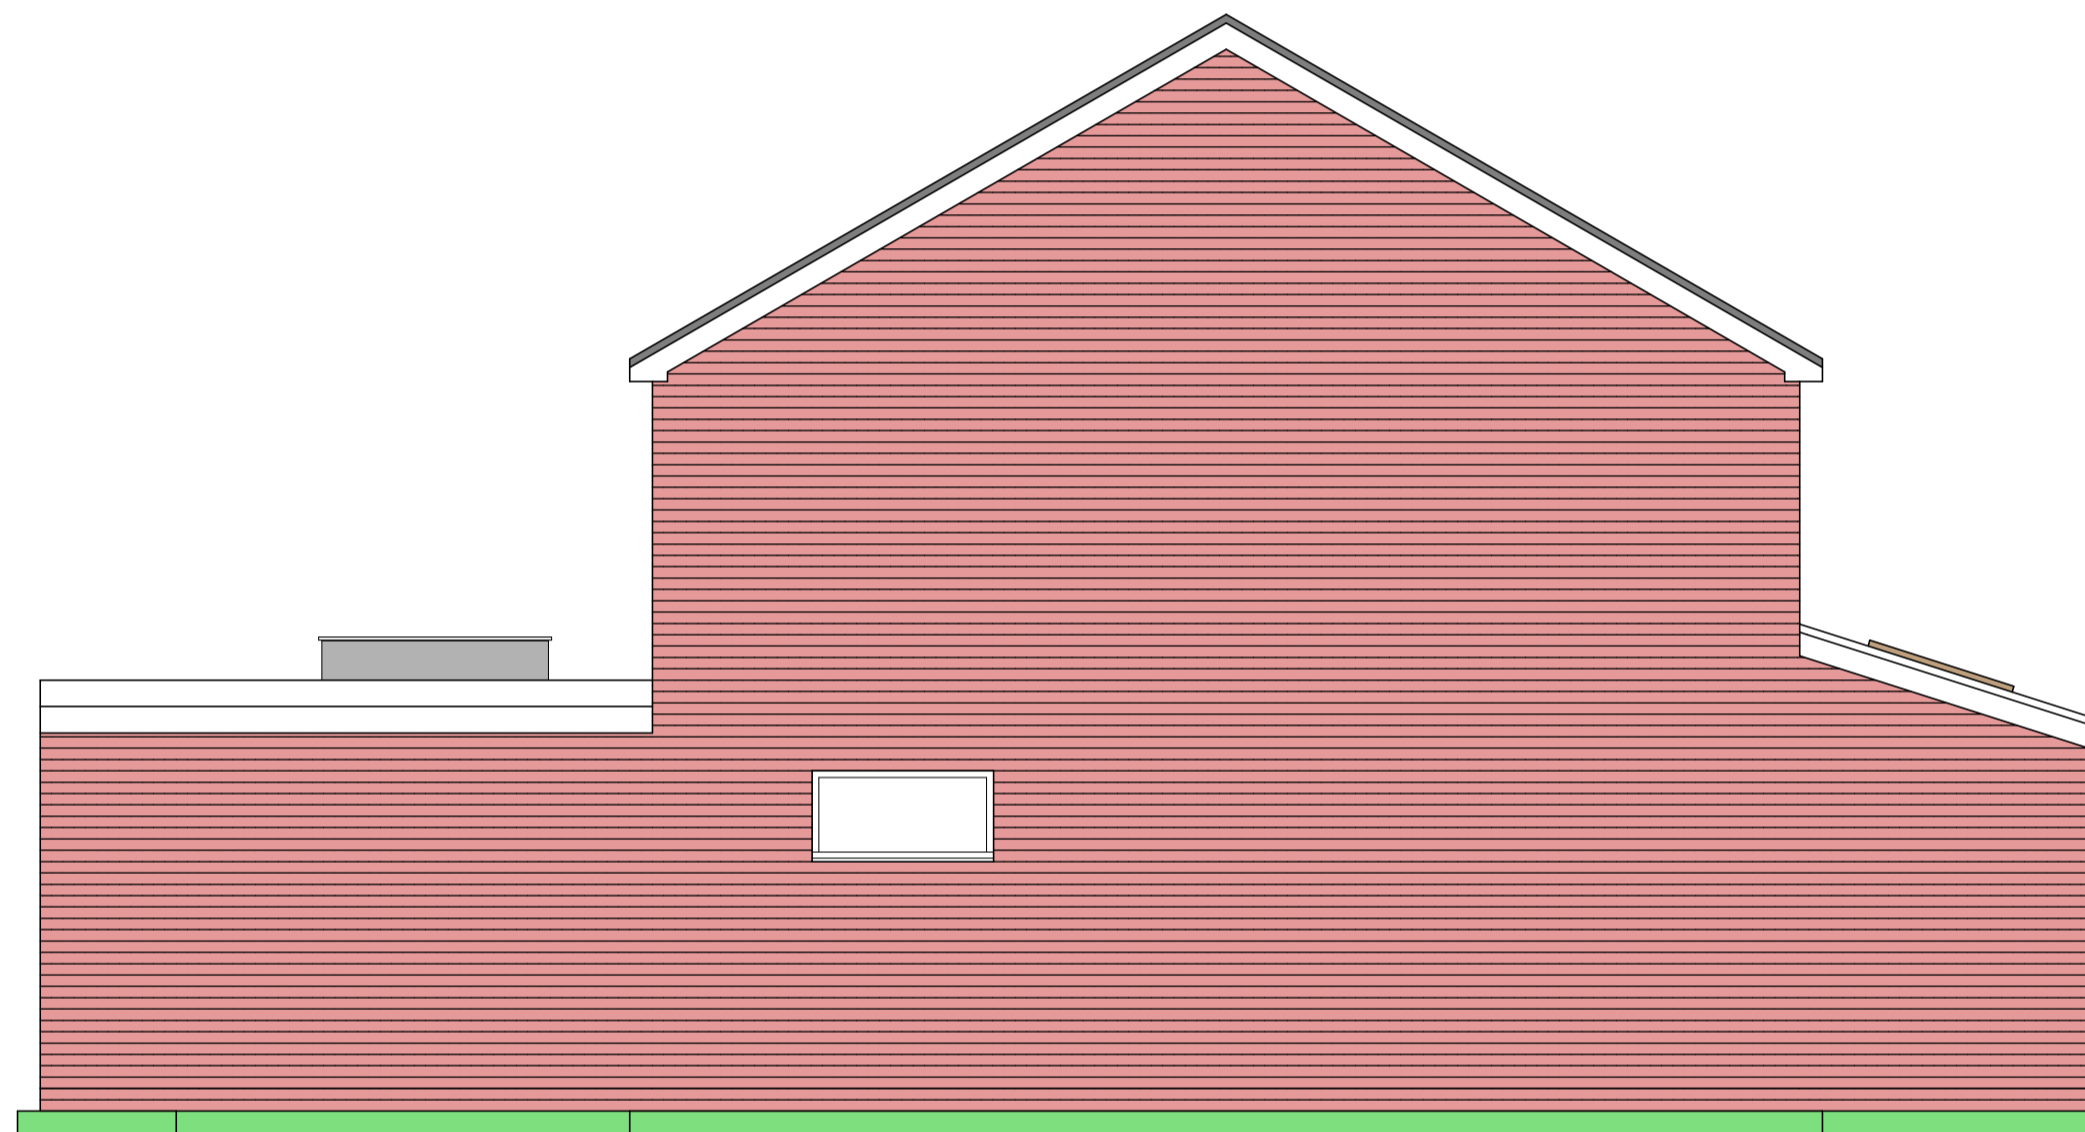


Proposed Side Elevation



Proposed Front Elevation

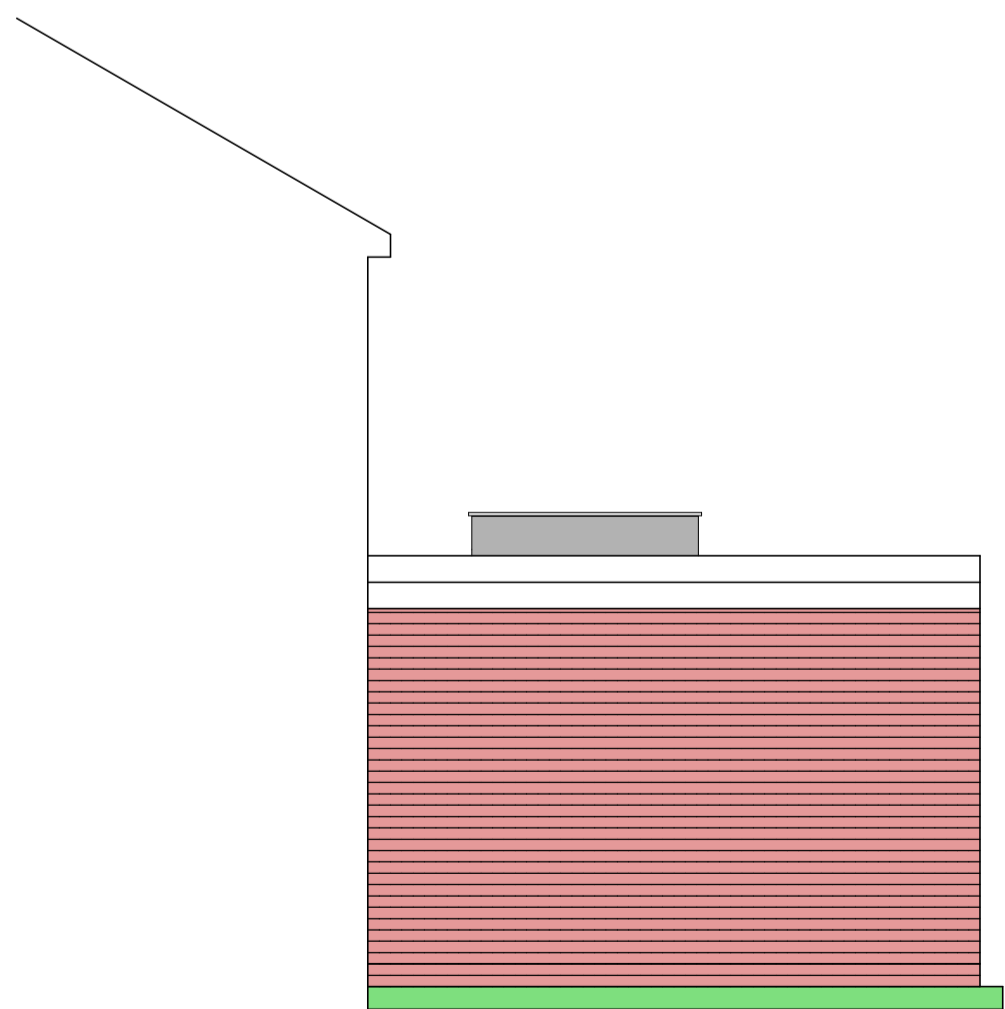

Proposed Side Elevation of Single Storey Extension

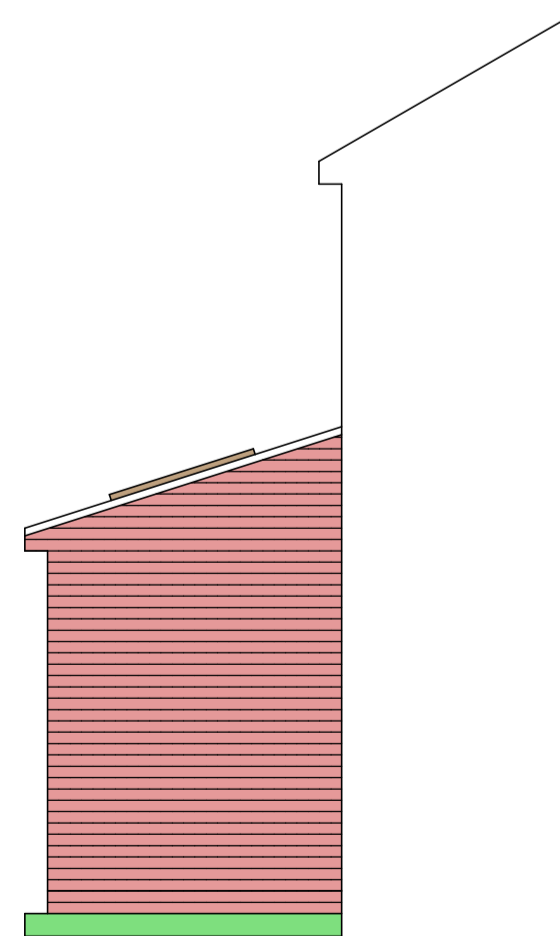

Hidden Elevation of Single Storey Front Extension

'Existing & Proposed Elevations'

Two storey side and single storey front and rear extensions to form a new dwelling

At 6 Ash Lane Windsor Berkshire SL4 4PS

For Mr Mark Bromley

Scale 1:100@A1

Date December 2020

DMED 3-20(3B)