




This is not a construction drawing and must used for planning approval only, this drawings must be read in conjunction with Building control approval drawings, structural engineer's details and all relevant statutory approval drawings. This drawing must not use as a sole basis for preparing structural calculations. All dimensions wall thicknesses and structural conditions must be verified on site prior preparing structural details. Contractor to check all dimensions and conditions on site. Any omissions and discrepancies must be notified to the supervising officer prior to producing material and commencing construction

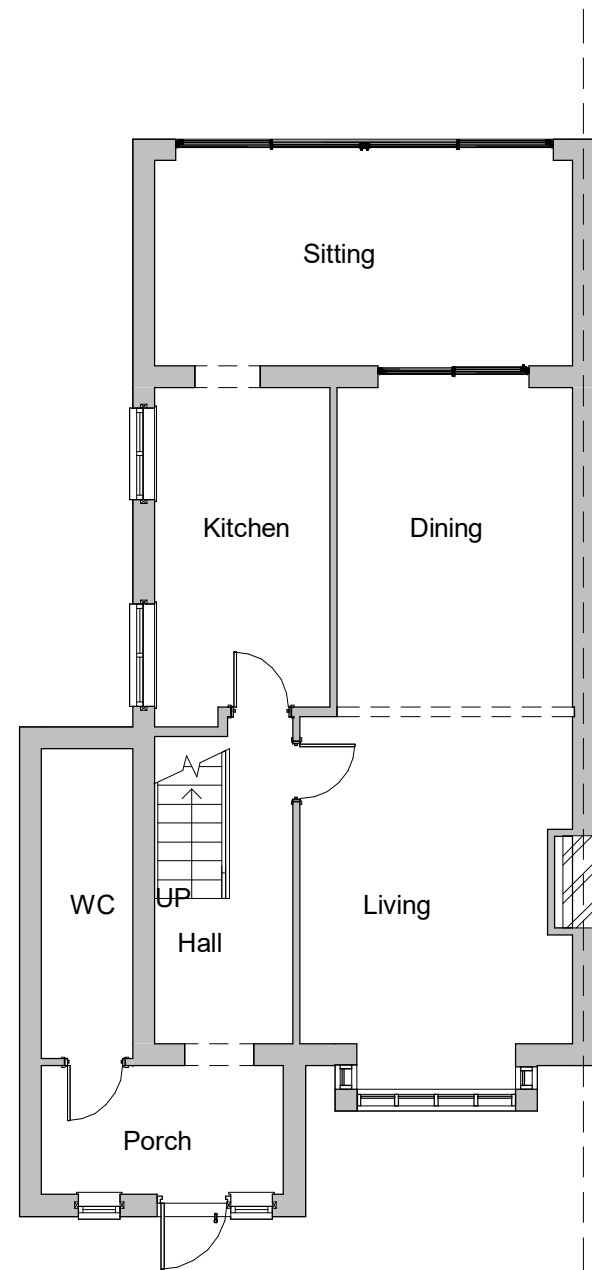

**1** Ground Floor  
1 : 100

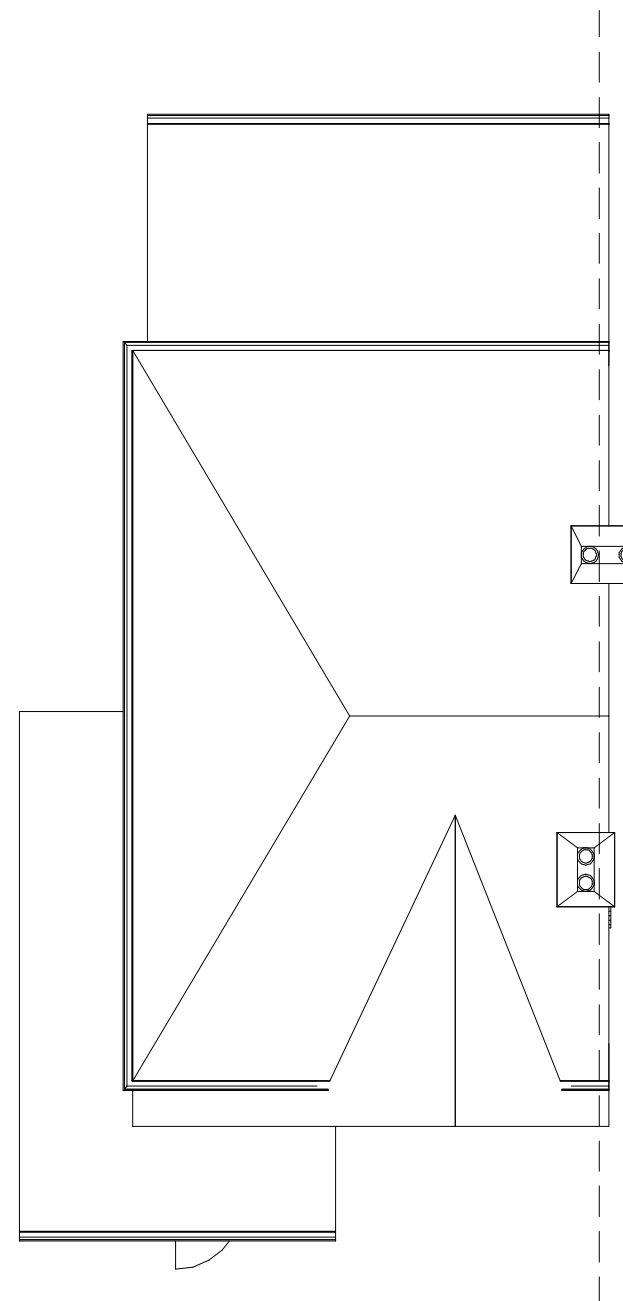

**2** Roof Plan  
1 : 100

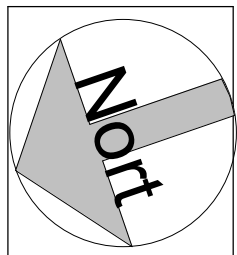

Project 19 Staines Road, Wraysbury, TW19 5BY




Title Single storey side and 6m rear extension followed by demolishing of existing 3m rear extension


SHEET Floor Plans - Existing

CLIENT			
<b>Mr Dean Bremner</b>			
Date	Project number	Scale (@ A3)	
14/01/2021	A032	1 : 100	
Drawn by	DRAWING NUMBER		REV
Hina Siddiqui B.Arch	<b>A032HS-V1-1</b>		<b>1</b>
Checked by			
MS			

This is not a construction drawing and must be used for planning approval only, this drawings must be read in conjunction with Building control approval drawings, structural engineer's details and all relevant statutory approval drawings. This drawing must not use as a sole basis for preparing structural calculations. All dimensions wall thicknesses and structural conditions must be verified on site prior preparing structural details. Contractor to check all dimensions and conditions on site. Any omissions and discrepancies must be notified to the supervising officer prior to producing material and commencing construction

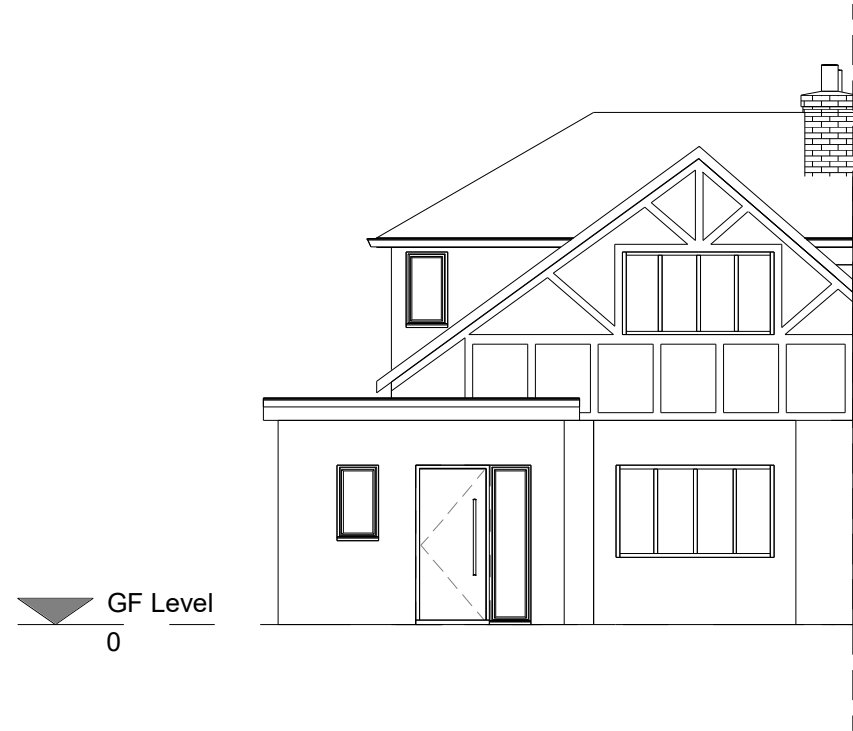


**1** Front Elevation  
1 : 100

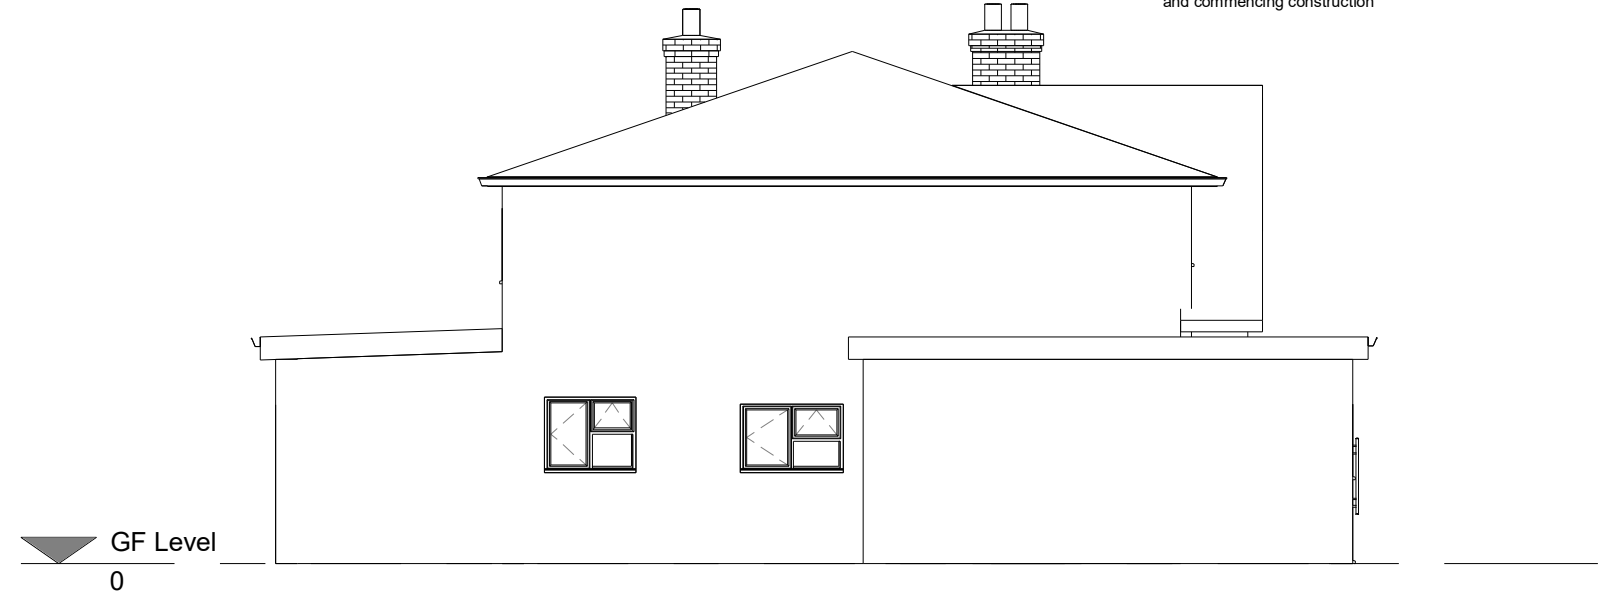

**3** Side Elevation  
1 : 100




**2** Rear Elevation  
1 : 100

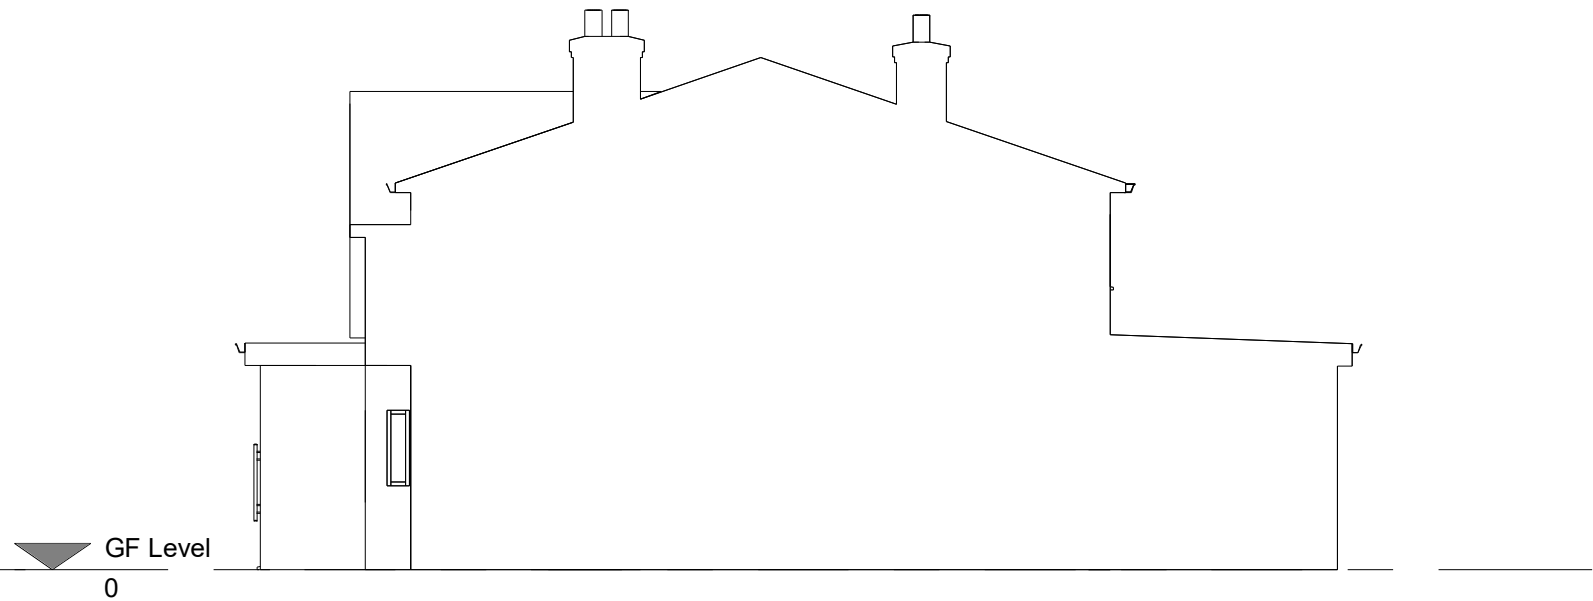

**4** Elevation  
1 : 100



Project 19 Staines Road, Wraysbury, TW19 5BY

 

Title Single storey side and 6m rear extension followed by demolishing of existing 3m rear extension

SHEET Elevations - Existing

CLIENT <b>Mr Dean Bremner</b>		
Date 14/01/2021	Project number A032	Scale (@ A3) 1 : 100
Drawn by Hina Siddiqui B.Arch	DRAWING NUMBER <b>A032HS-V1-2</b>	REV <b>1</b>
Checked by MS		