


This is not a construction drawing and must be used for planning approval only, this drawings must be read in conjunction with Building control approval drawings, structural engineer's details and all relevant statutory approval drawings. This drawing must not be used as a sole basis for preparing structural calculations. All dimensions wall thicknesses and structural conditions must be verified on site prior preparing structural details. Contractor to check all dimensions and conditions on site. Any omissions and discrepancies must be notified to the supervising officer prior to producing material and commencing construction

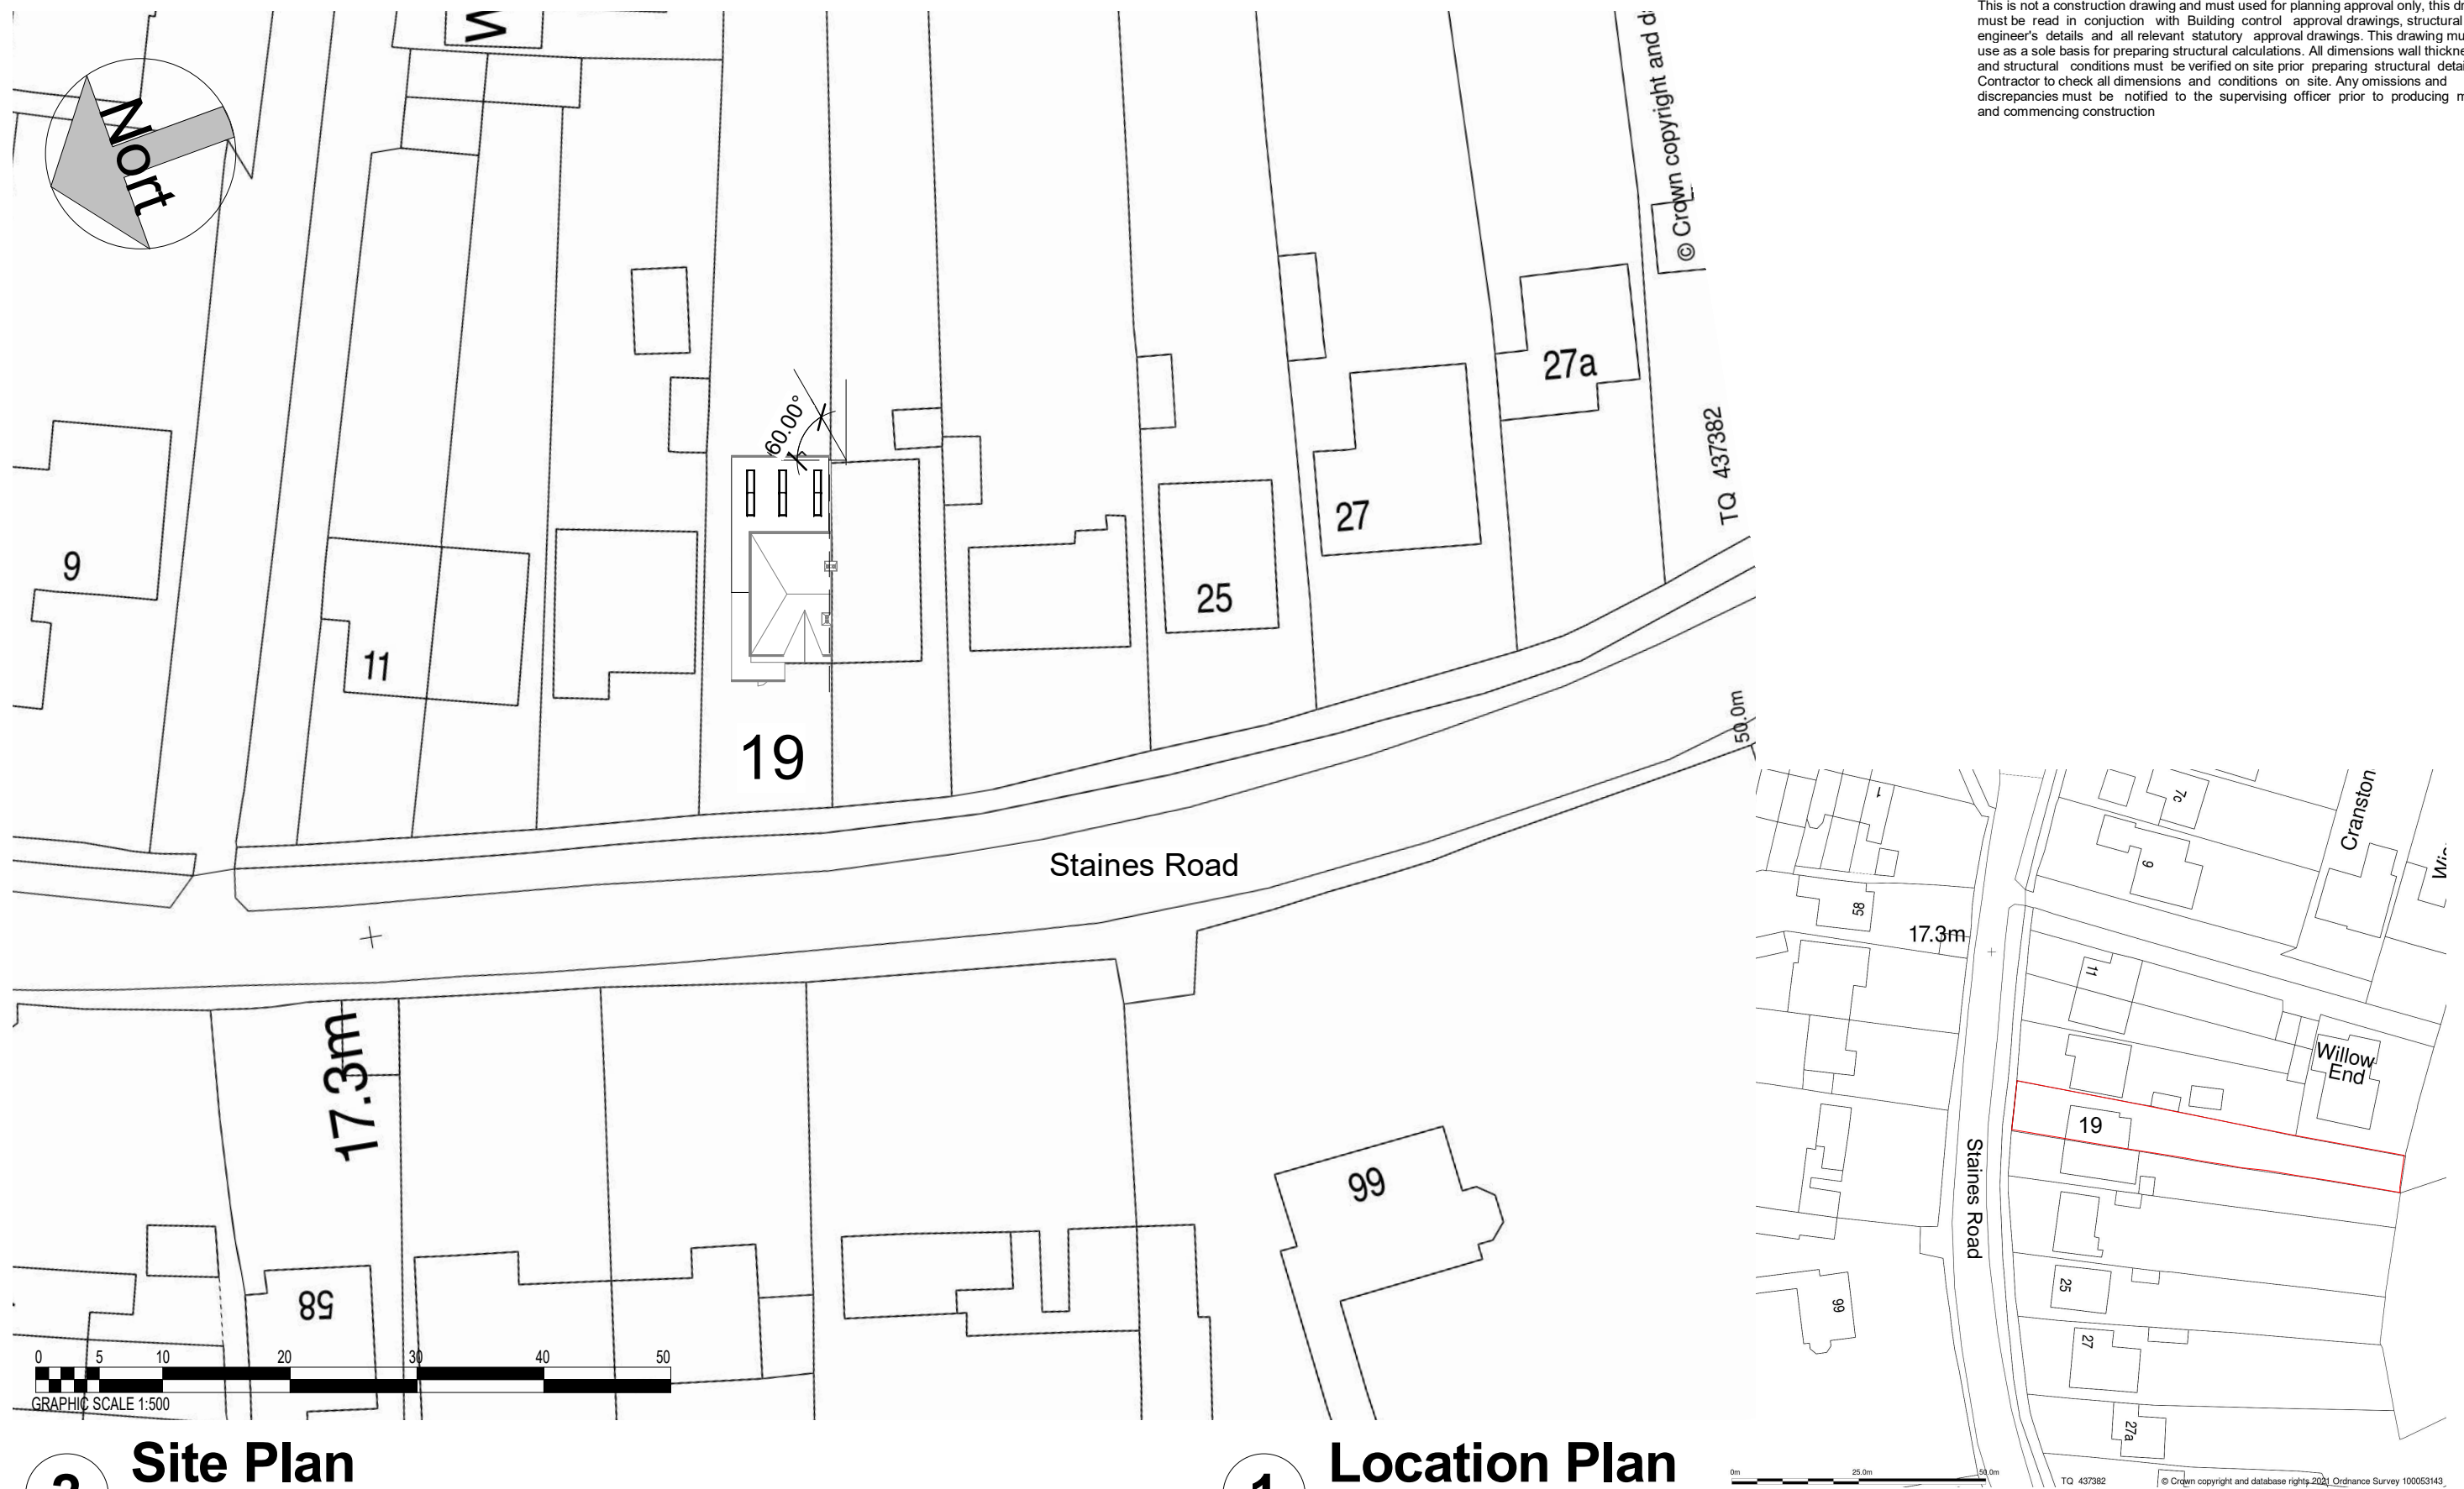

2 Site Plan
1 : 500

1 Location Plan
1 : 1250



Project 19 Staines Road, Wraysbury, TW19 5BY

Scale as indicated on site & Location Plans

Title Single storey rear extension

SHEET Site & Location plan

CLIENT Mr Dean Bremner

Date 14/01/2021	Project number A032	Scale (@ A3) As indicated
Drawn by Hina Siddiqui B.Arch	DRAWING NUMBER A032HS-V1-3	
Checked by MS		REV 1