


# Existing and Proposed Basement Floor Plan

SCALE @ A1: 1:50  
SCALE @ A3: 1:100

A1  
A3

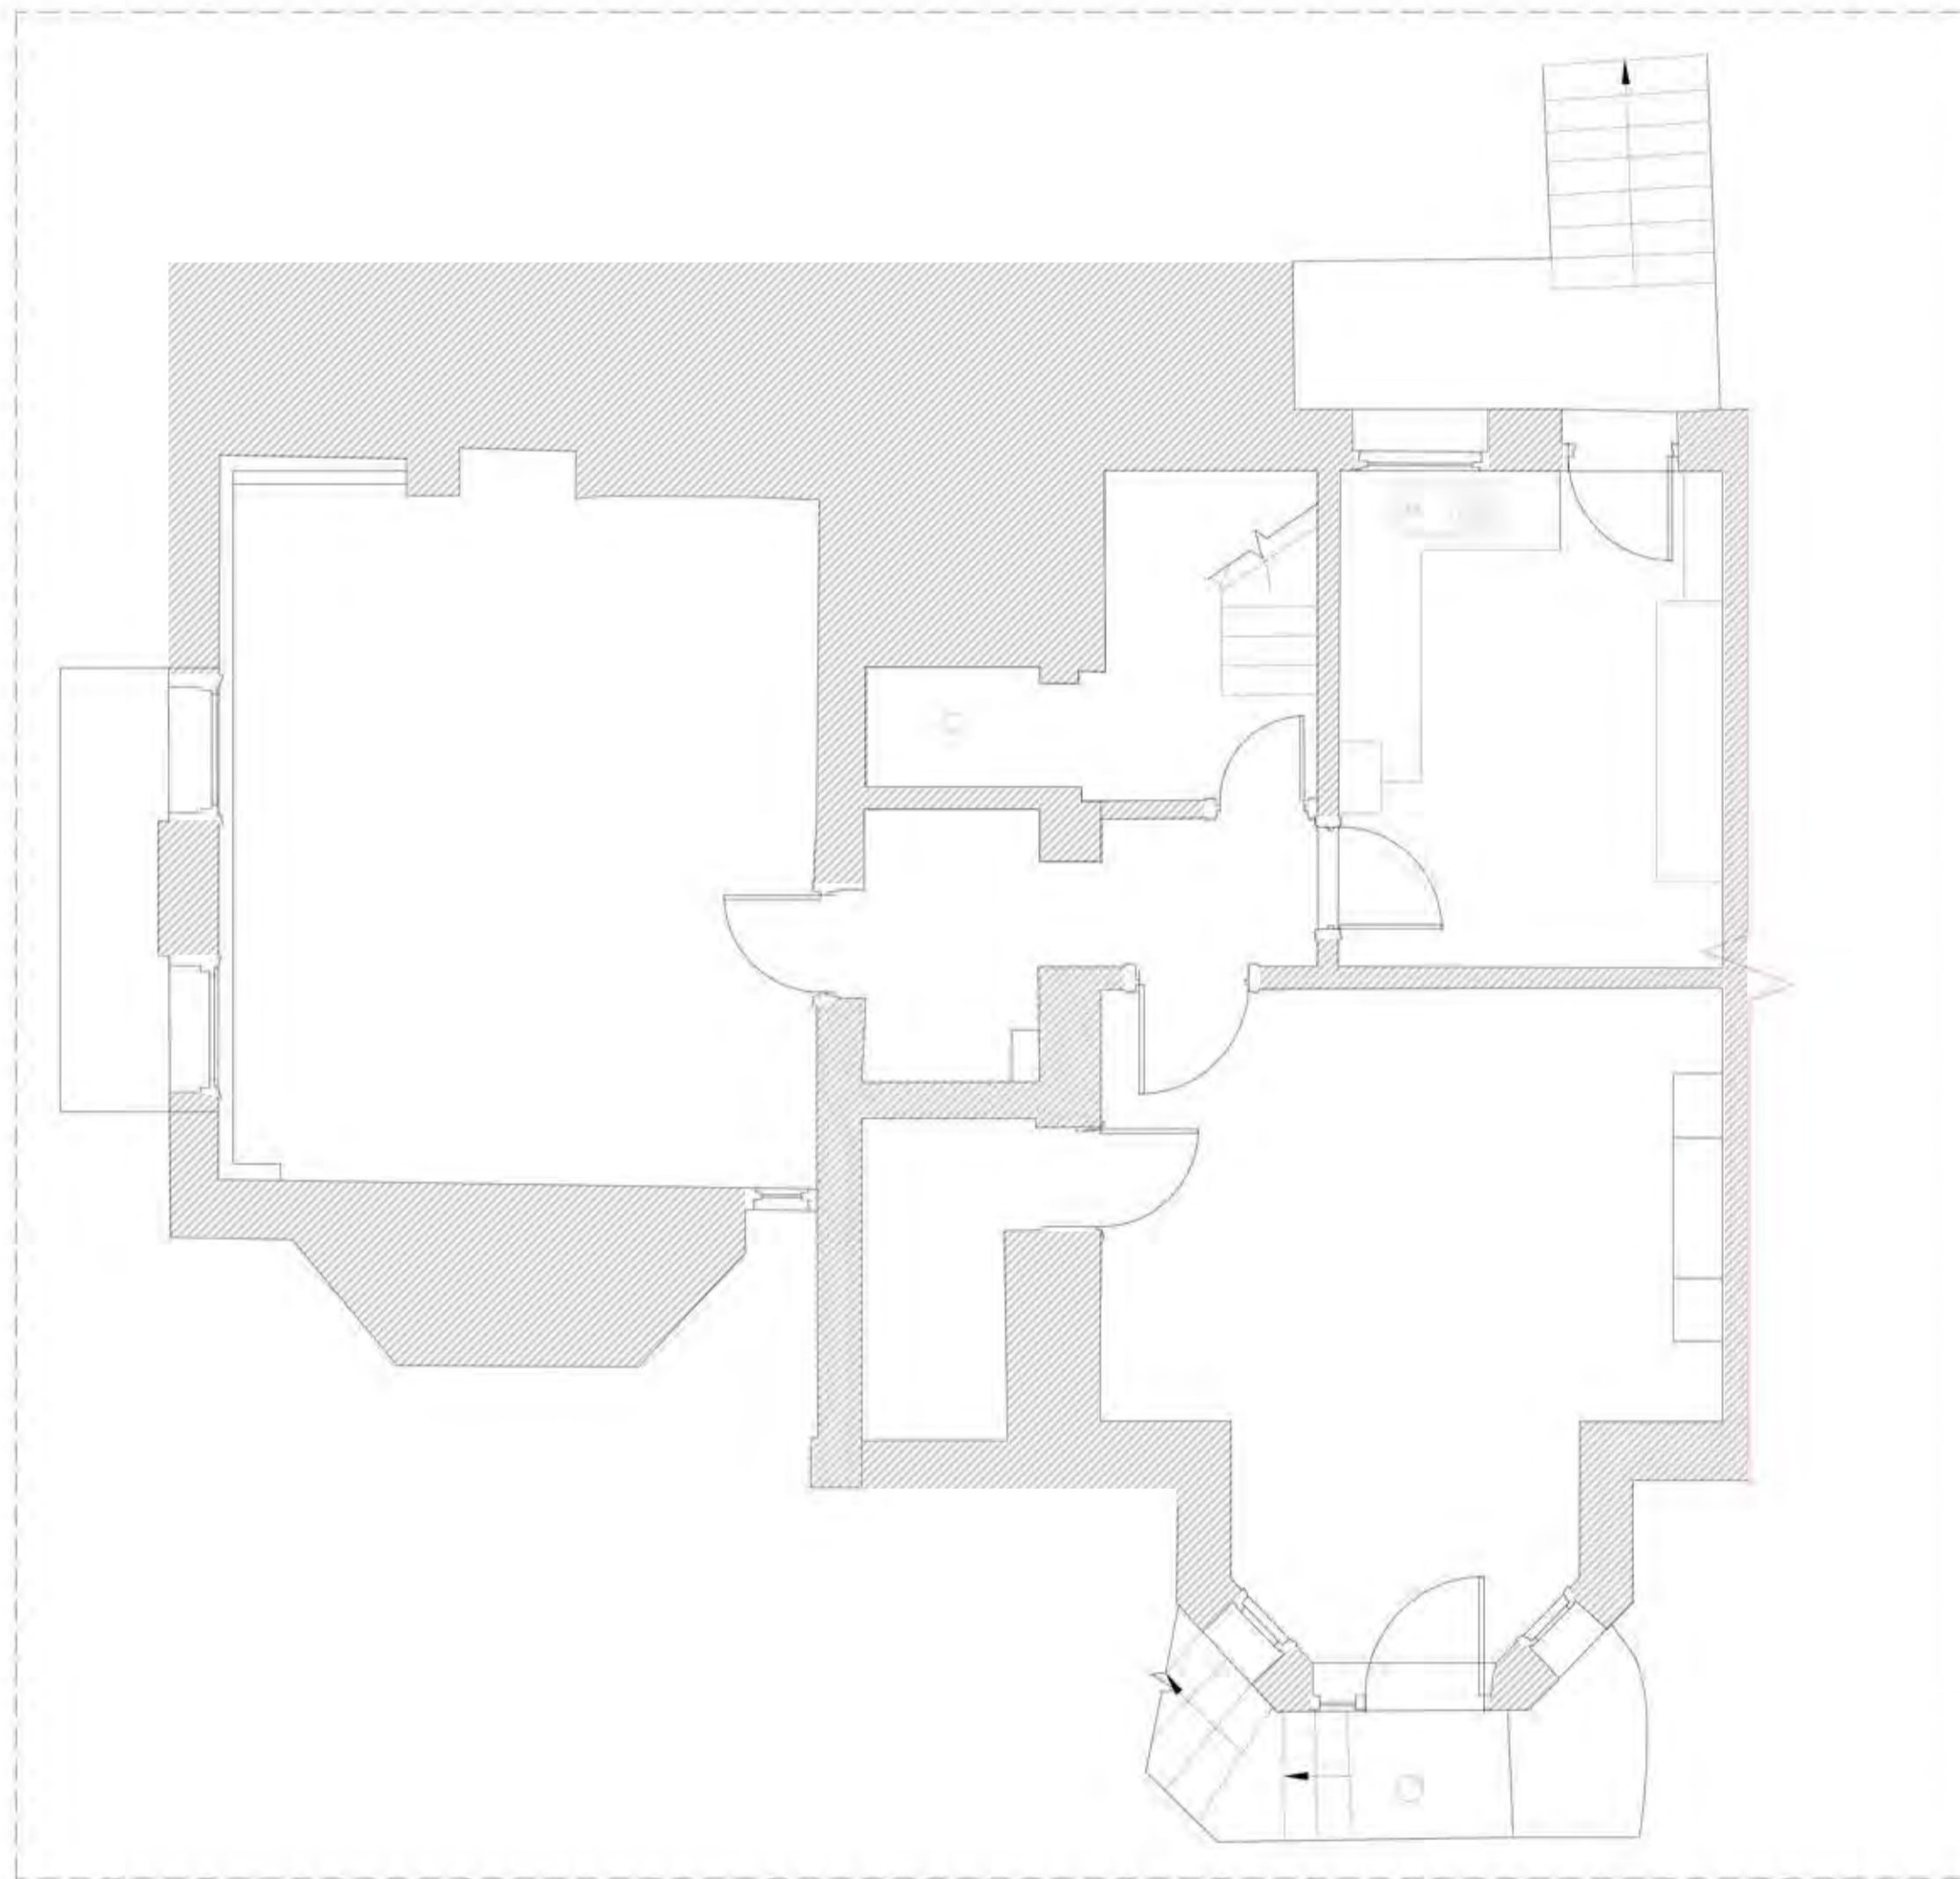

Existing Basement Floor Plan



Proposed House 1 Basement Floor Plan

Proposed House 2 Basement Floor Plan

Key:  
 Proposed House Split (Party Wall)

**NOTES**  
 - Default drawing size is A1  
 - To print at A3 please 'scale by 50%'  
 - Check printed scale against scale bar above

DRAWING DATE: 19/01/2021  
 This drawing must not be reproduced in part or whole without prior written consent. Scale to be checked against scale bar as this drawing has been provided electronically. Check and confirm all dimensions on site prior to commencing work.  
 IF IN DOUBT ASK.

REV	DATE	NOTES
D1	07/01/2021	Draft Issue
P1	12/01/2021	Planning Issue
P2	18/01/2021	Planning Issue (Amended for validation)

PROJECT  
**43 Alma Rd, Windsor, SL4 3HN**  
 CLIENT  
 D Dhunna

Tel: +44 7845777047  
 Email: rdoll.arch@gmail.com

STATUS <b>PLANNING</b>	DRAWN BY <b>RD</b>
JOB NO. <b>0001</b>	DRAWING NO. REV <b>2000 P2</b>
DRAWING TITLE Existing & Proposed Basement Floor Plan	