


Existing and Proposed Elevations

SCALE @ A1: 1:100
SCALE @ A3: 1:200

A1
A3

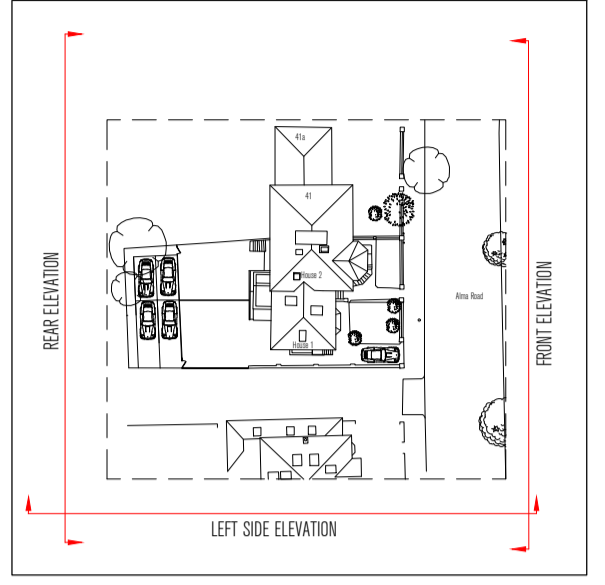

NOTES

- Default drawing size is A1
- To print at A3 please "scale by 50%"
- Check printed scale against scale bar above

DRAWING DATE: 12/01/2021

This drawing must not be reproduced in part or whole without prior written consent. Scale to be checked against scale bar as this drawings has been provided electronically. Check and confirm all dimensions on site prior to commencing work. IF IN DOUBT ASK.


REV	DATE	NOTES
D1	07/01/2021	Draft Issue
P1	12/01/2021	Planning Issue

PROJECT
43 Alma Rd, Windsor, SL4 3HN

CLIENT
D Dhunna

Tele: +44 7845777047
Email: rdoll.arch@gmail.com

STATUS PLANNING	DRAWN BY RD
JOB NO. 0001	DRAWING NO. REV 3000 P1
DRAWING TITLE Existing & Proposed Elevations	

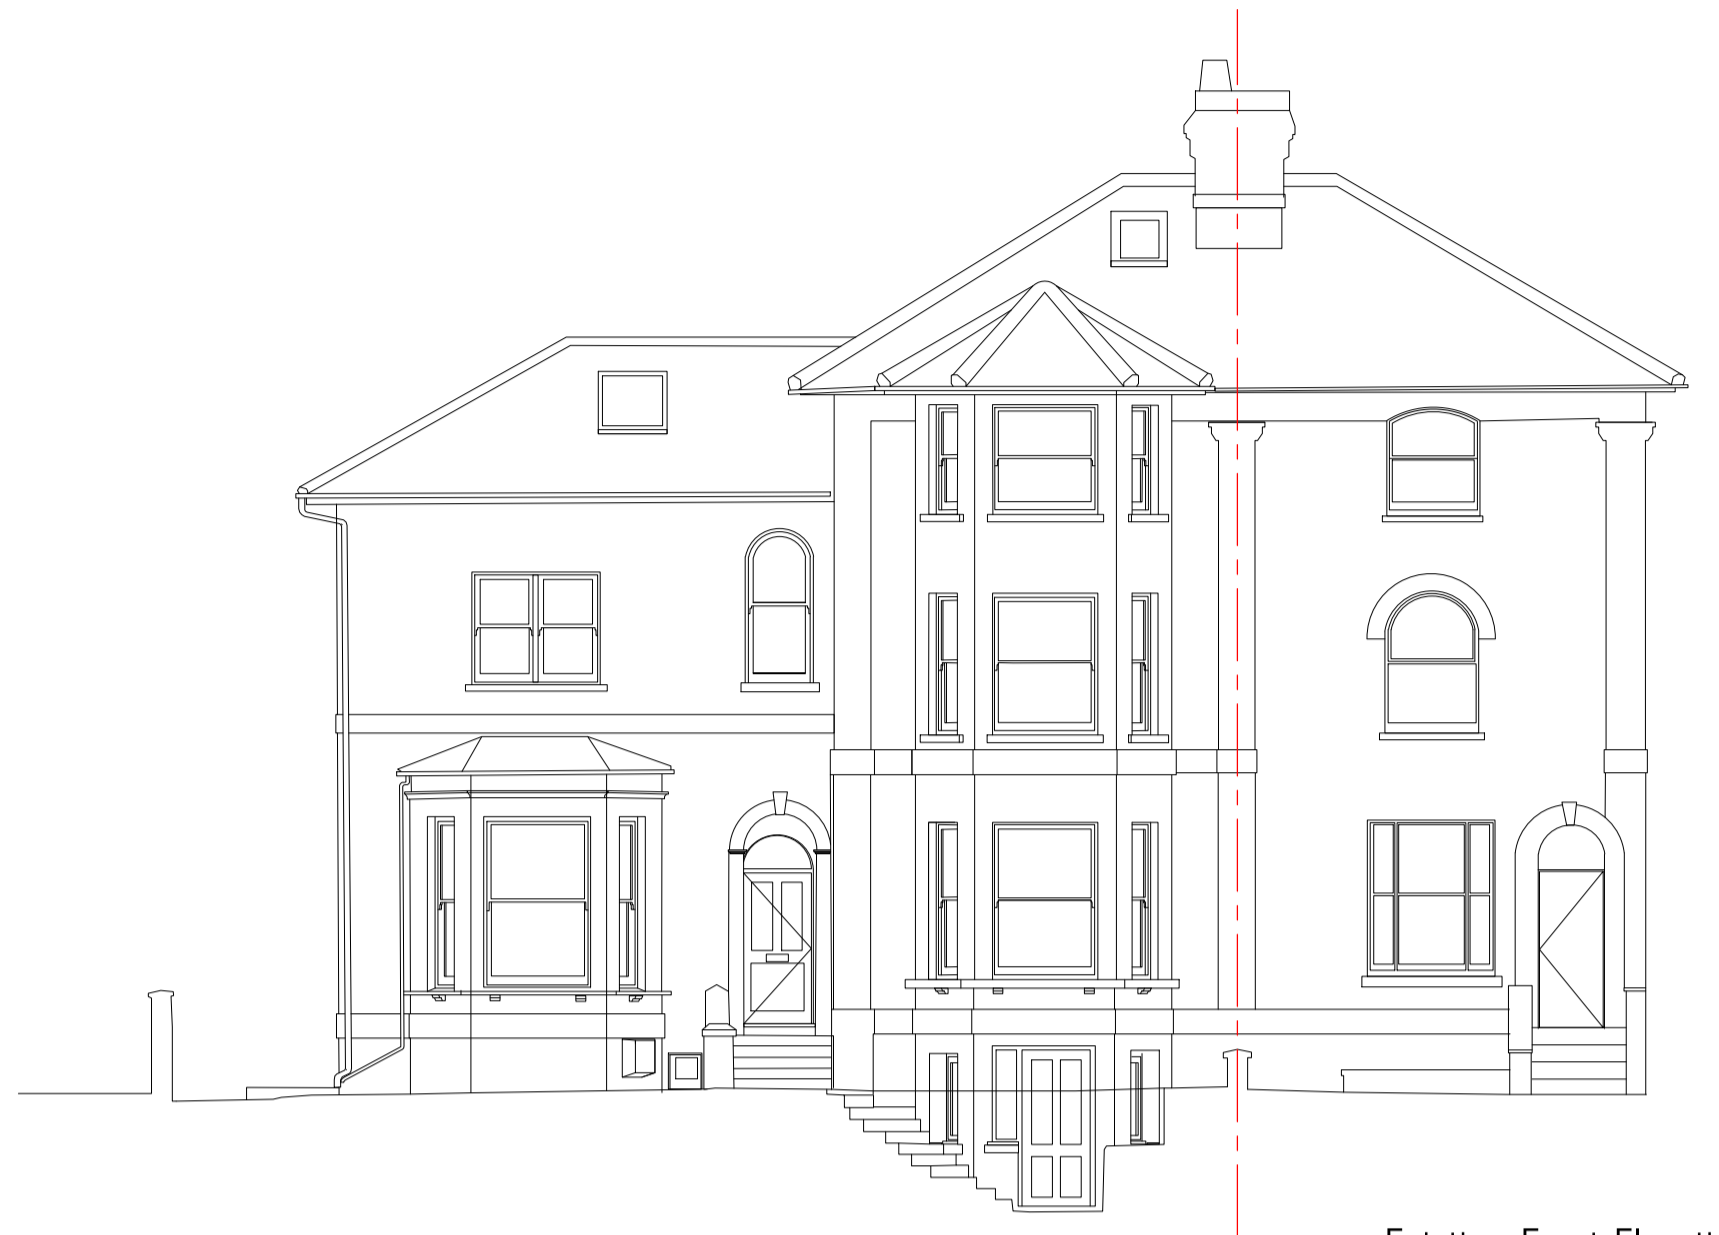

Existing Front Elevation



Proposed Front Elevation




Existing Left Side Elevation



Proposed Left Side Elevation



Existing Rear Elevation

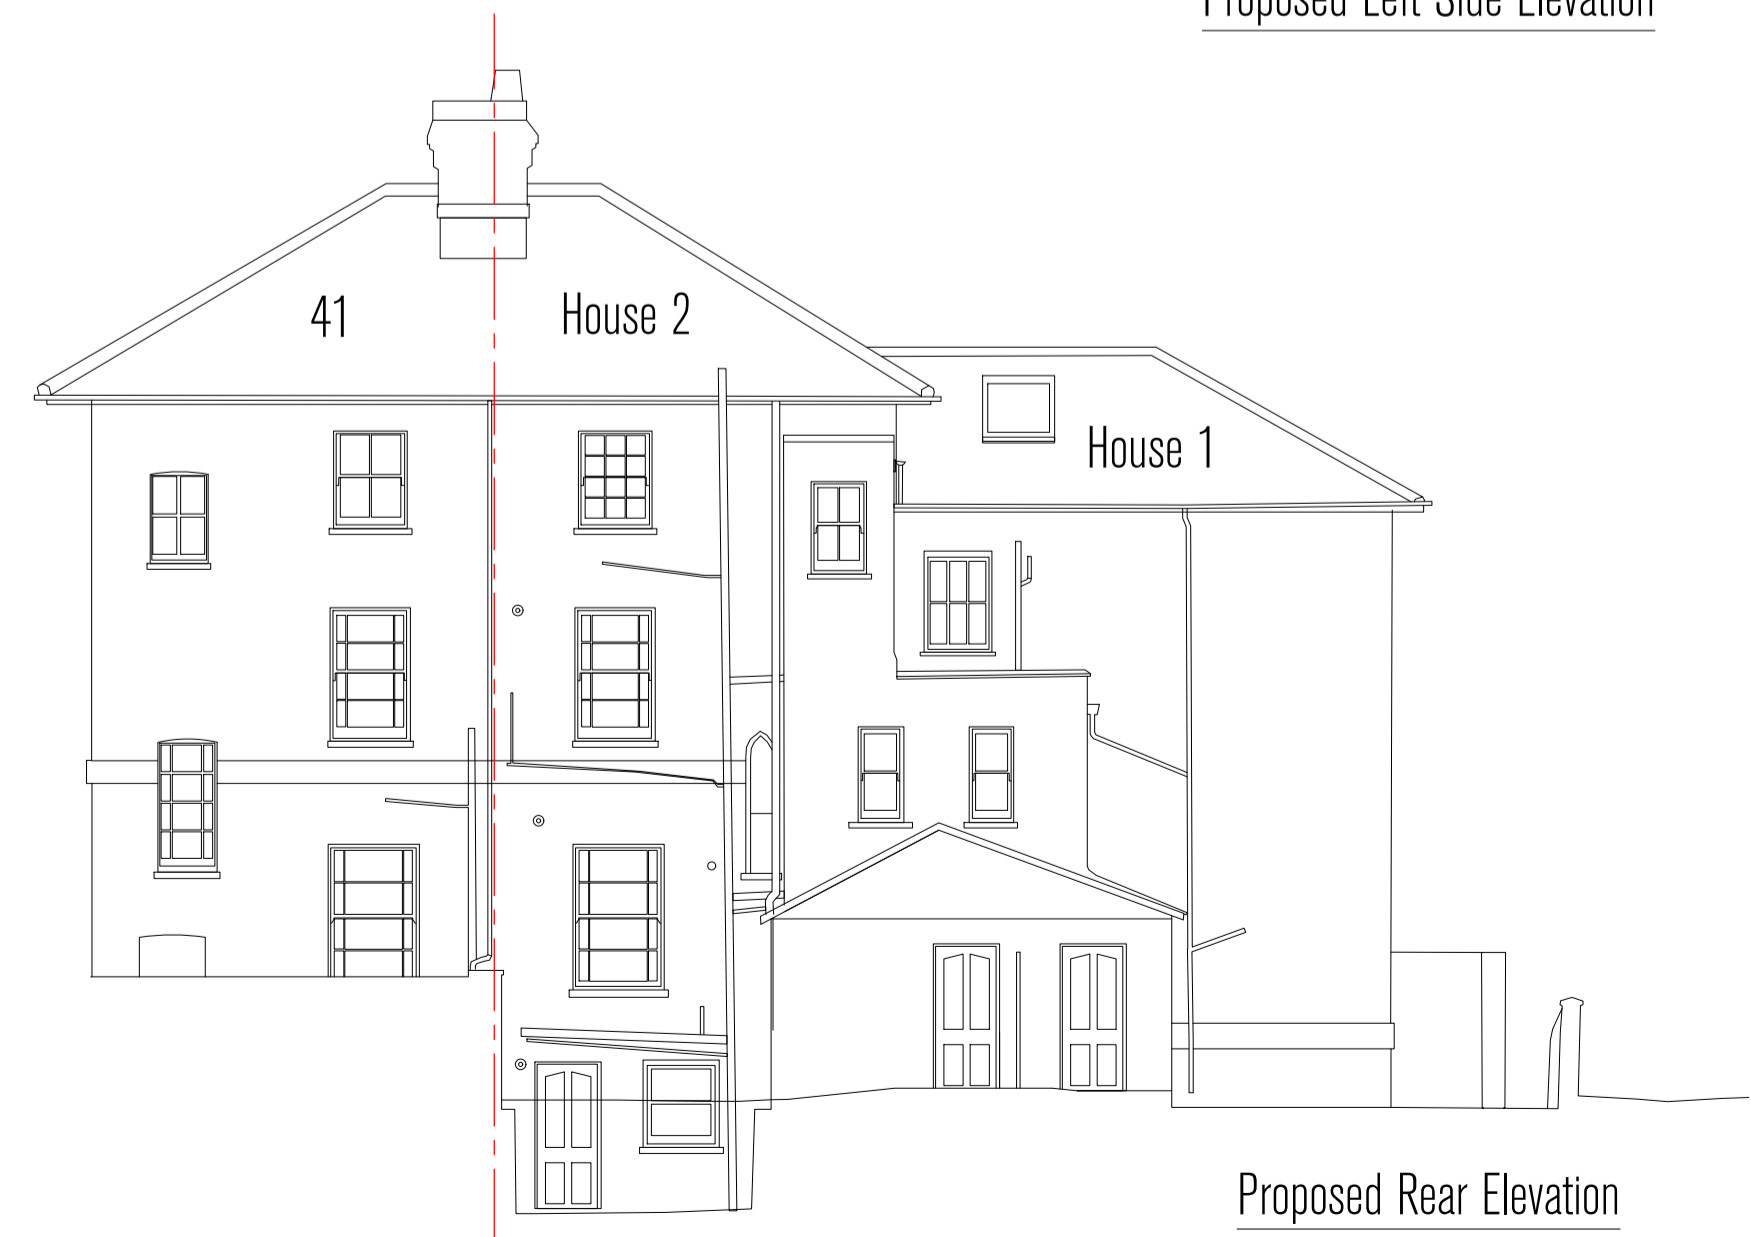

Proposed Rear Elevation

Key:
- - - Semi Detached Split