



THIS DRAWING IS TO BE READ IN CONJUNCTION WITH ALL RELEVANT STRUCTURAL ENGINEERS AND MECHANICAL AND ELECTRICAL ENGINEERS DRAWINGS, DETAILS AND SPECIFICATIONS.


Revisions:
[REVISION] [dd/mm/yy]

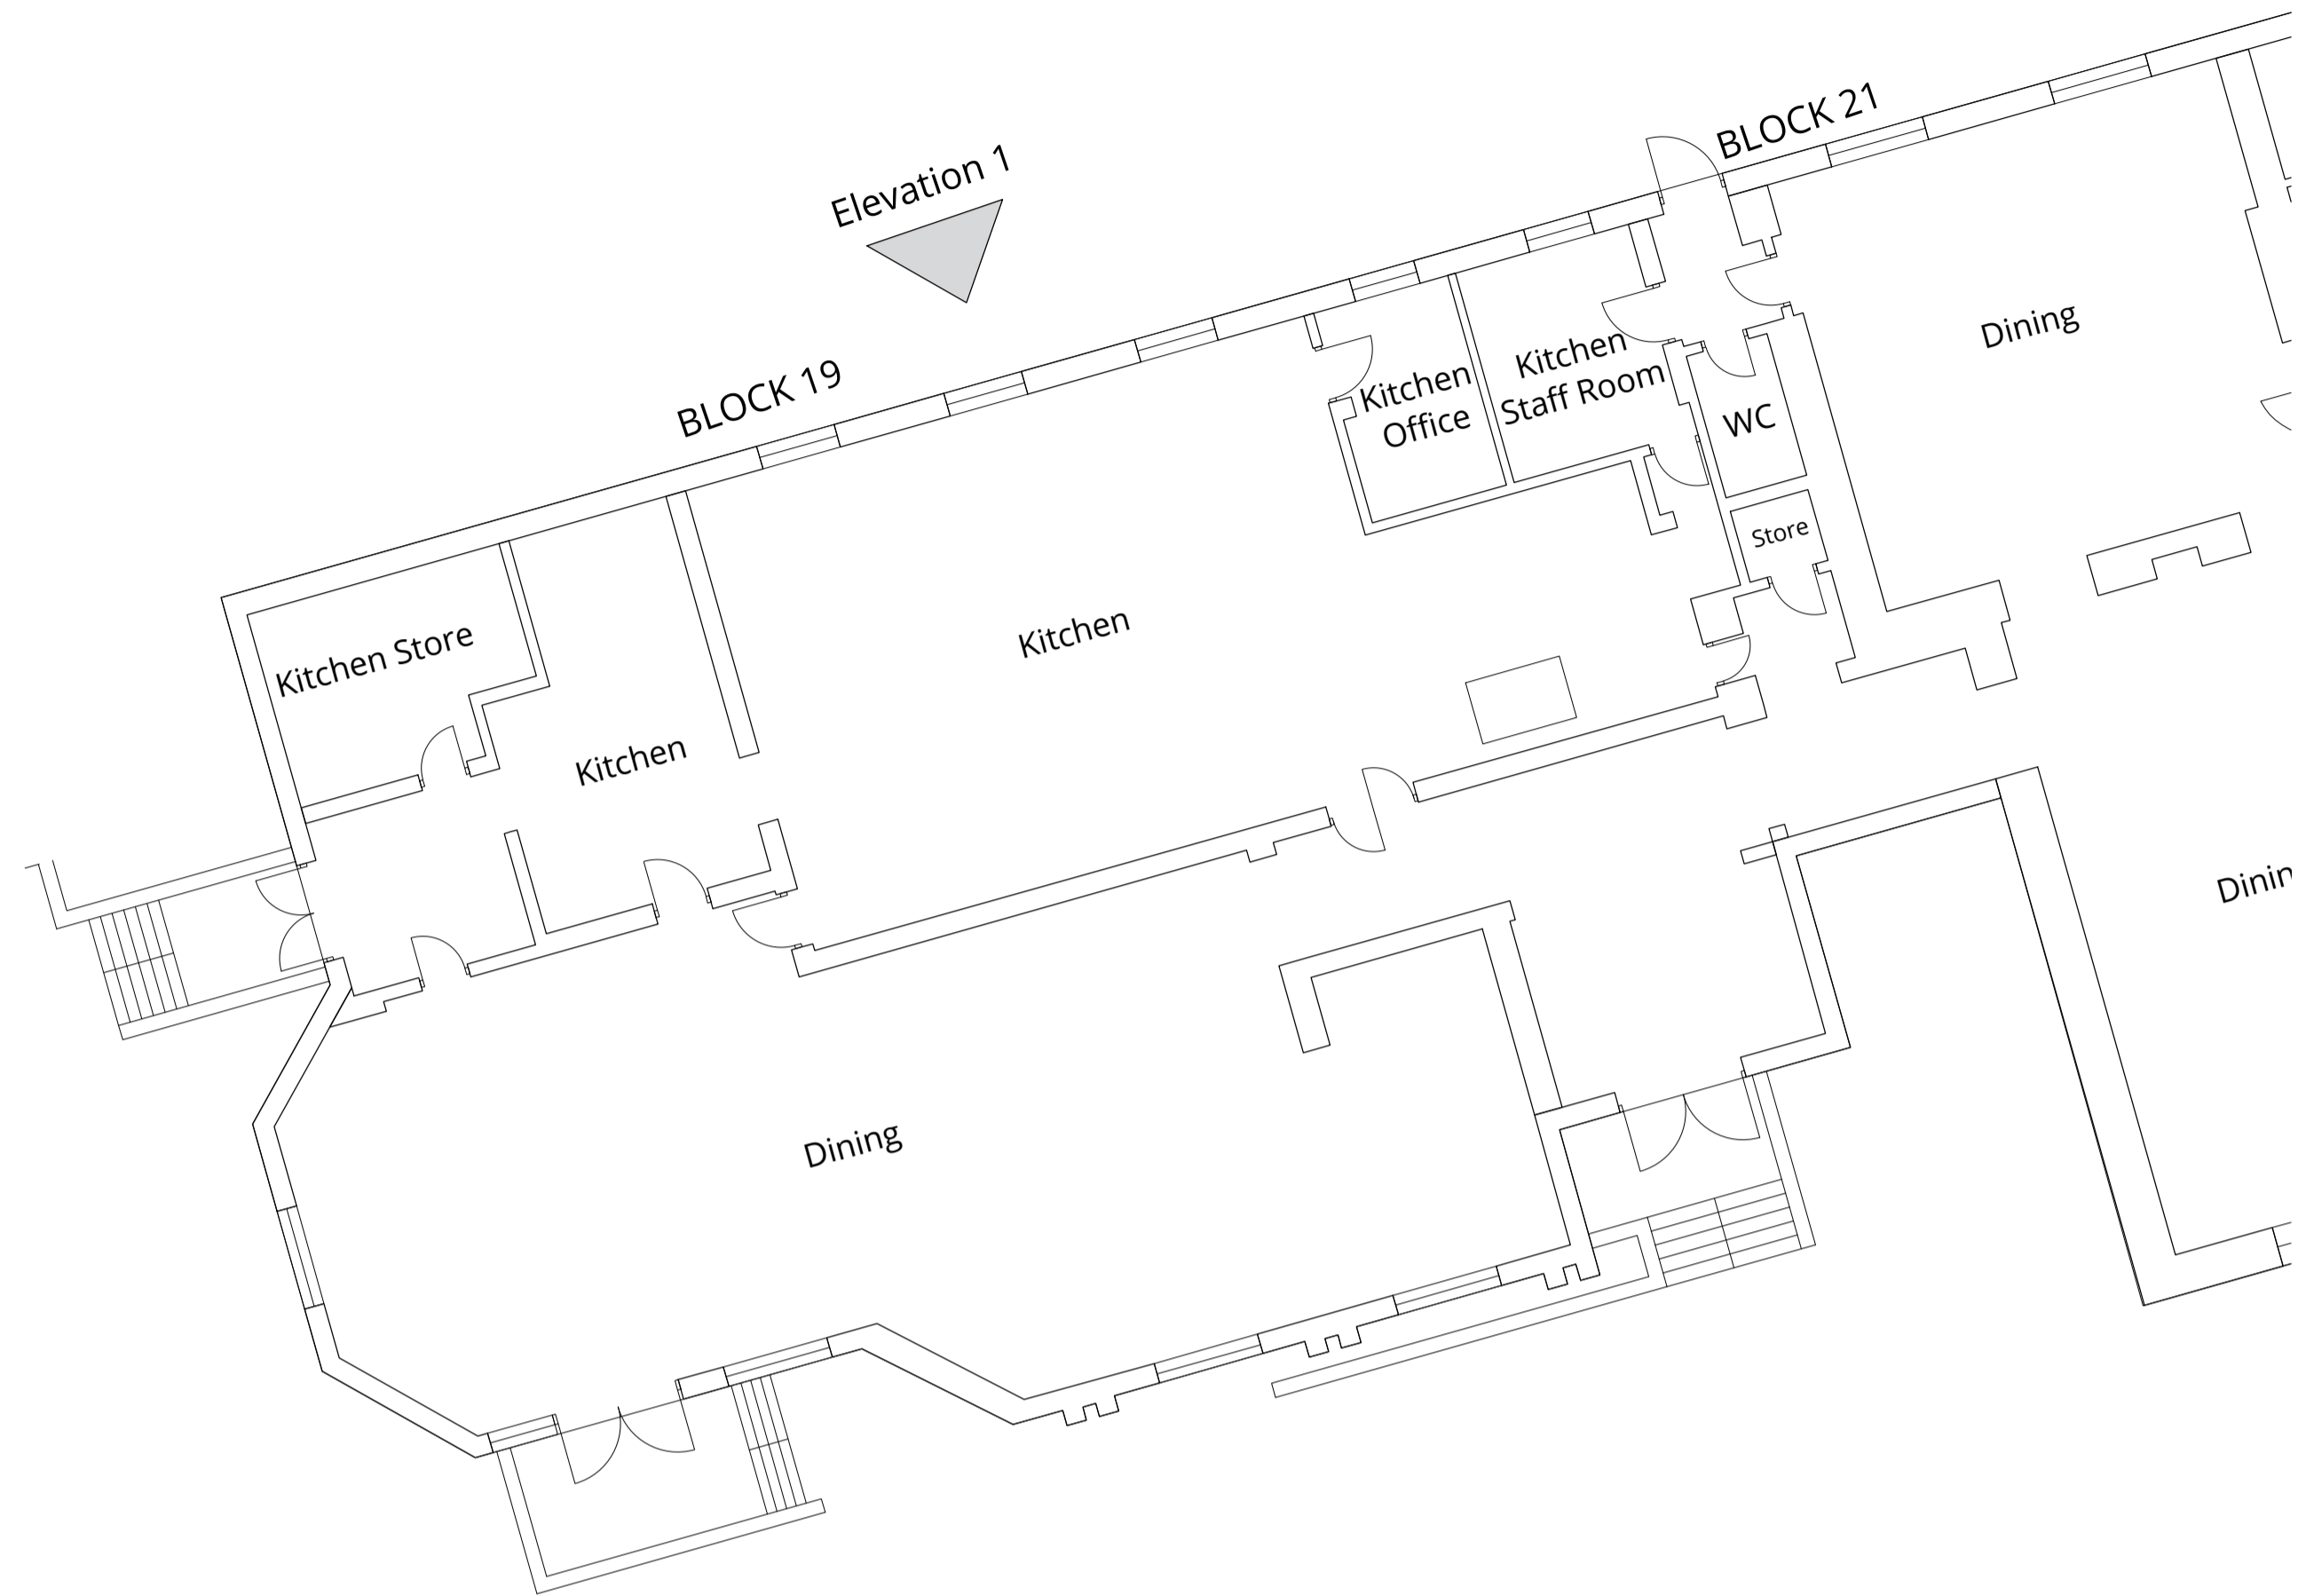


Ground Floor Plan_Block 19

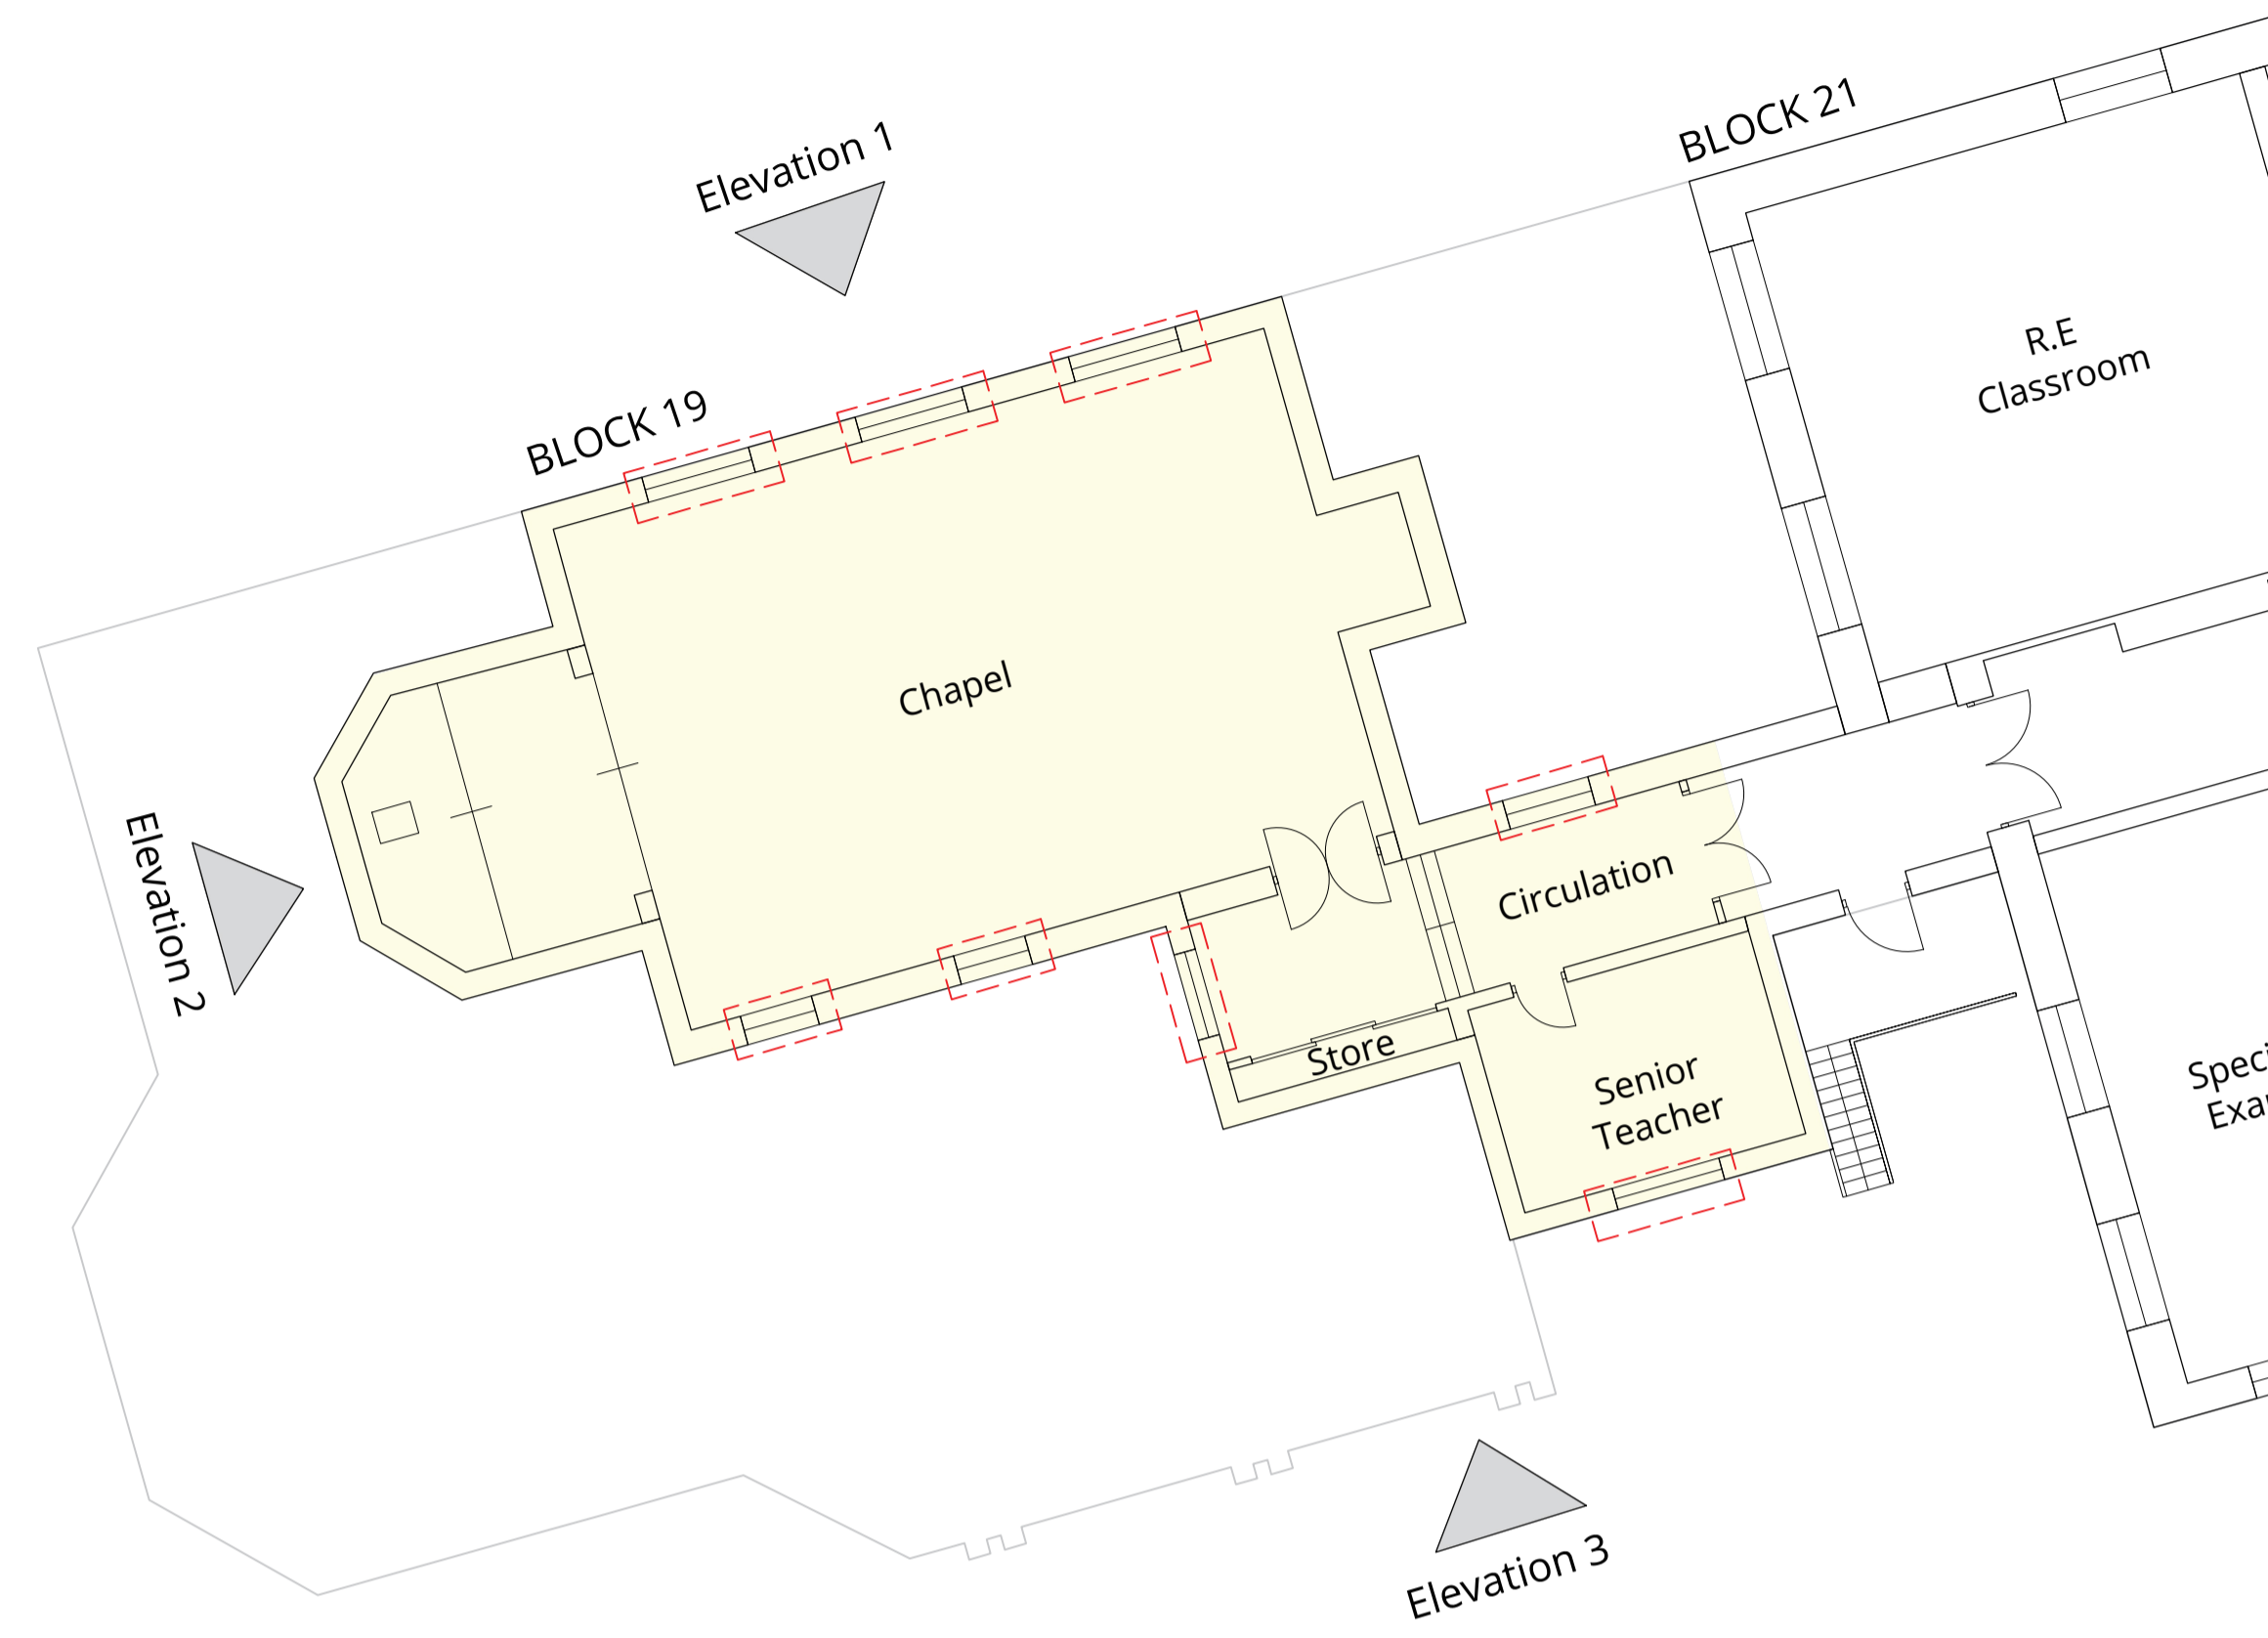

First Floor Plan_Block 19

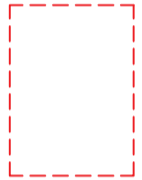Key
 Windows to be replaced

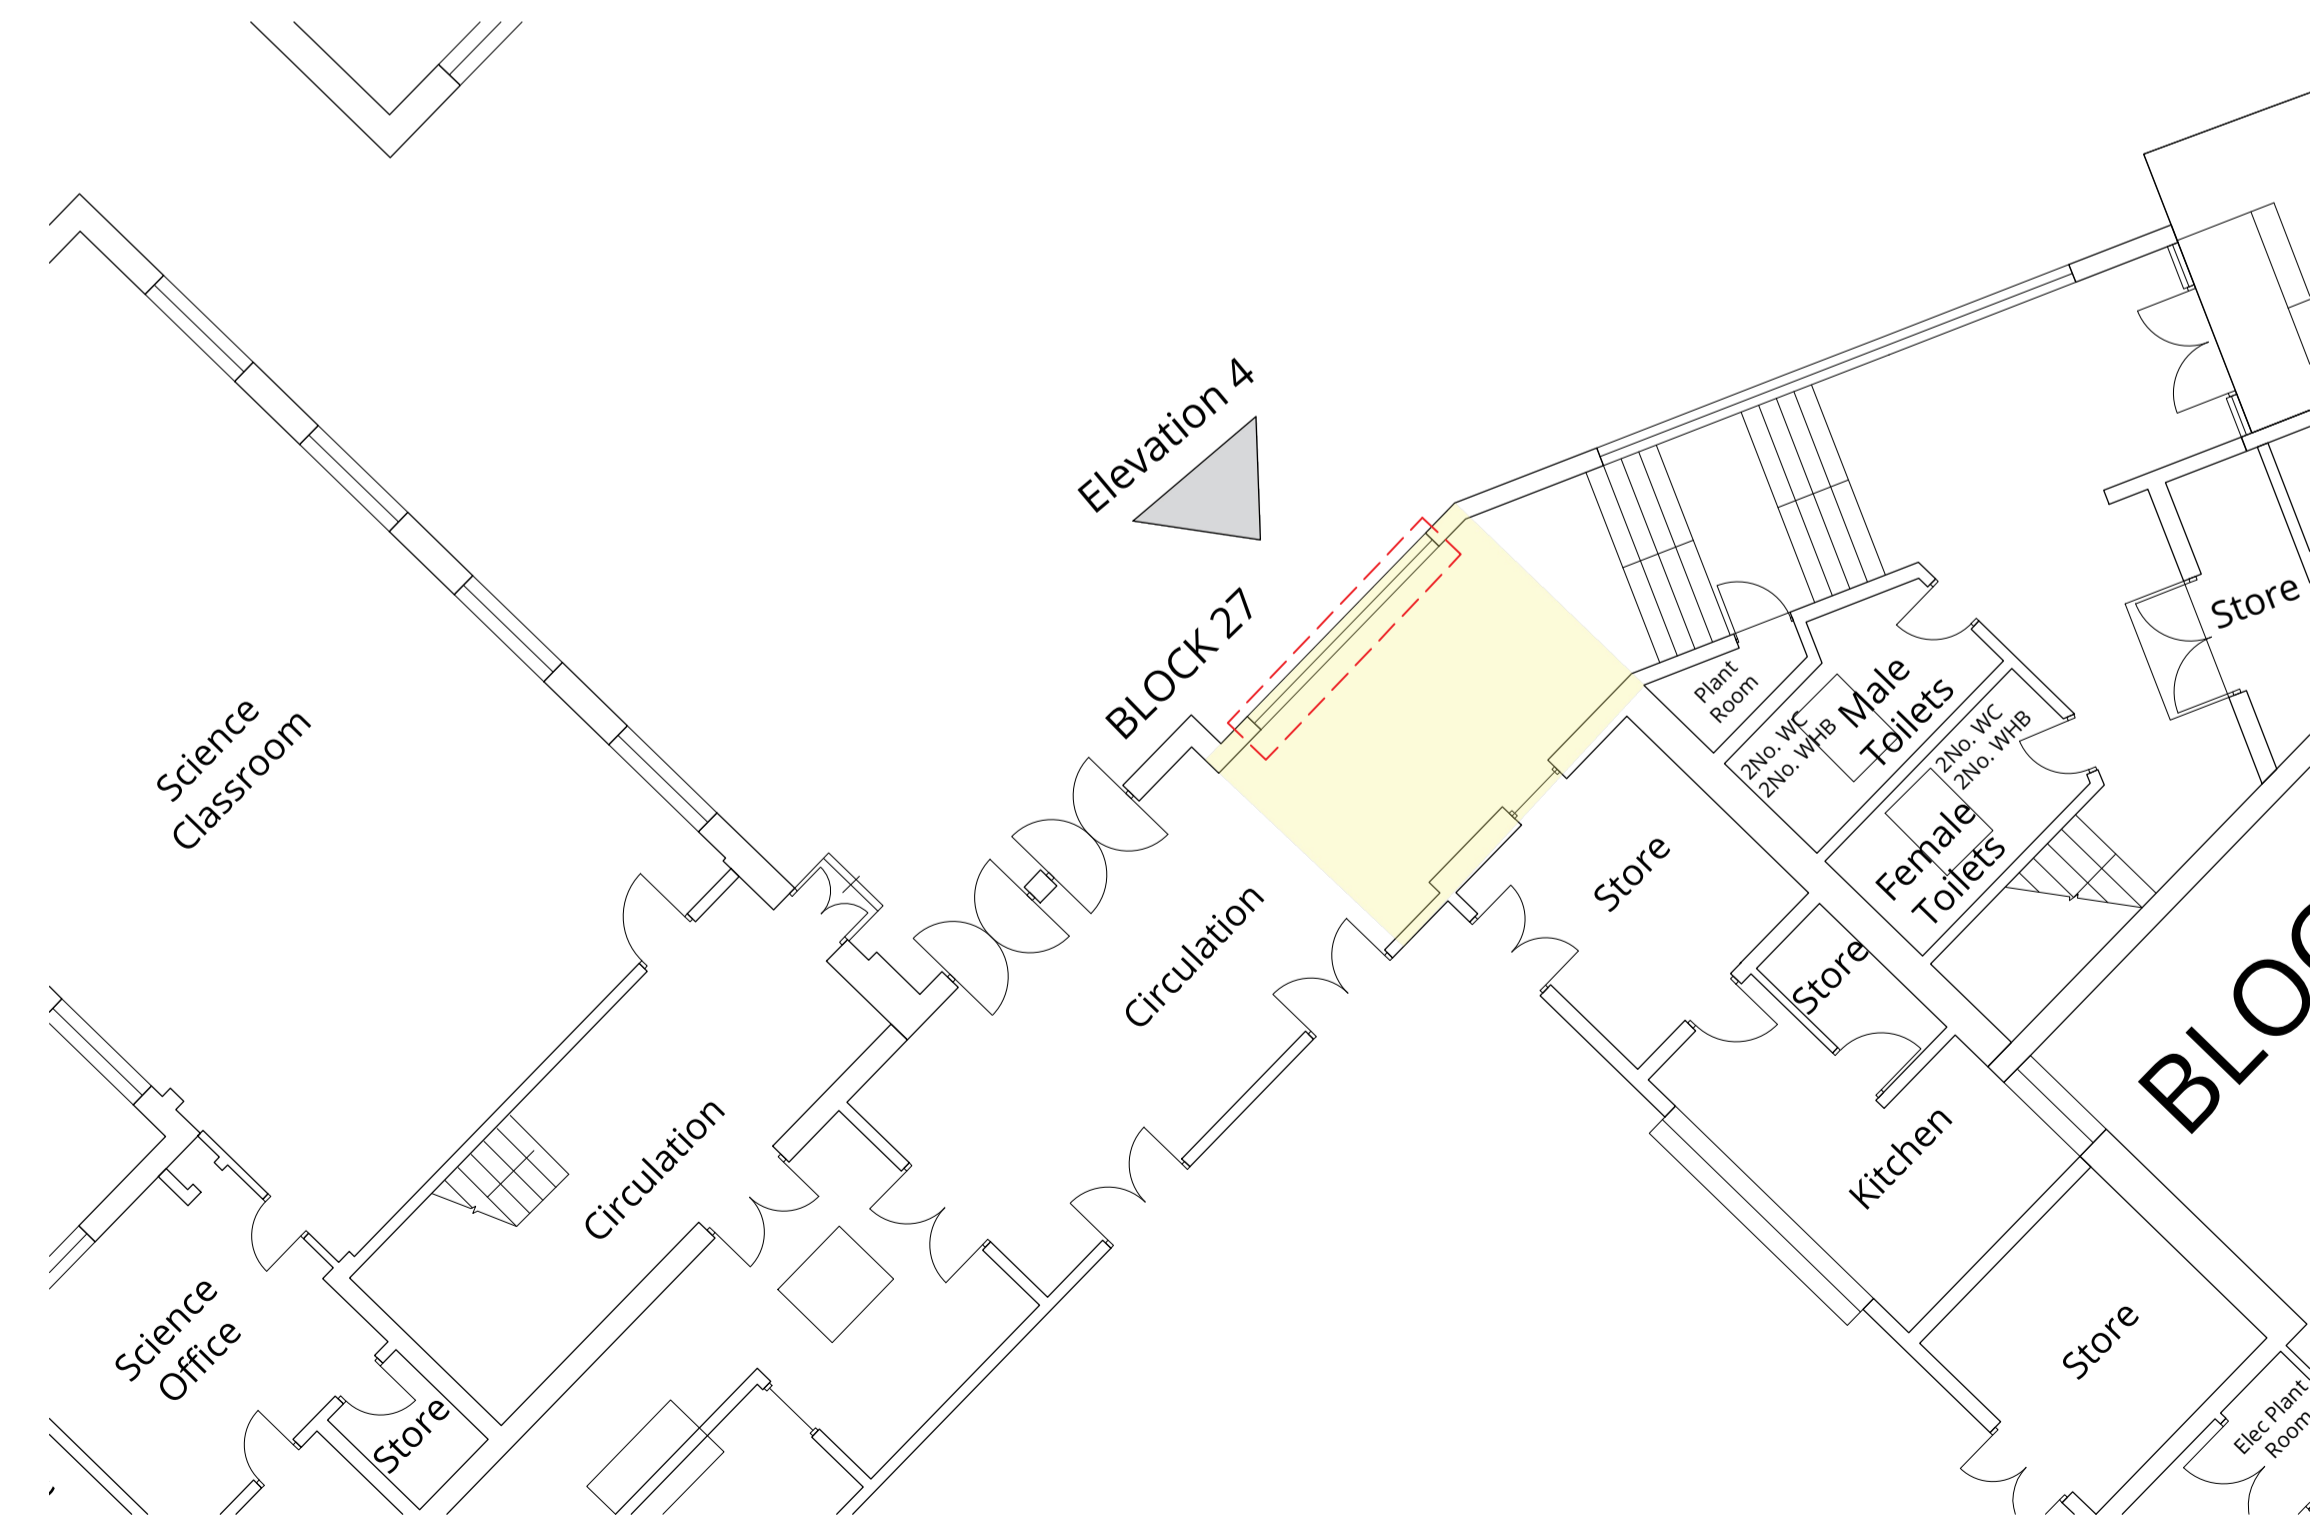

Ground Floor Plan_Block 27



Status:
Planning Issue



Majesty House
Avenue West
Skyline 120
Braintree
Essex
CM77 7AA

W: www.barker-associates.co.uk
E: mail@barker-associates.co.uk

T: 01279 647111
F: 01279 647027

Client:
St Mary's Catholic School

Project:
Window Replacement

St Mary's Catholic School
Windhil
Bishop's Stortford
CM23 2NQ

Title:
Floor Plans_Window Replacement

Scale @A1:	Date:	Drawn:	Checked:
1:100	24/12/2020 HB		[Inits]

Drawing no.:	Revision:
BA / P19-301_200	/