



THIS DRAWING IS TO BE READ IN CONJUNCTION WITH ALL RELEVANT STRUCTURAL ENGINEERS AND MECHANICAL AND ELECTRICAL ENGINEERS DRAWINGS, DETAILS AND SPECIFICATIONS.

Revisions:  
# [REVISION] [dd/mm/yy]

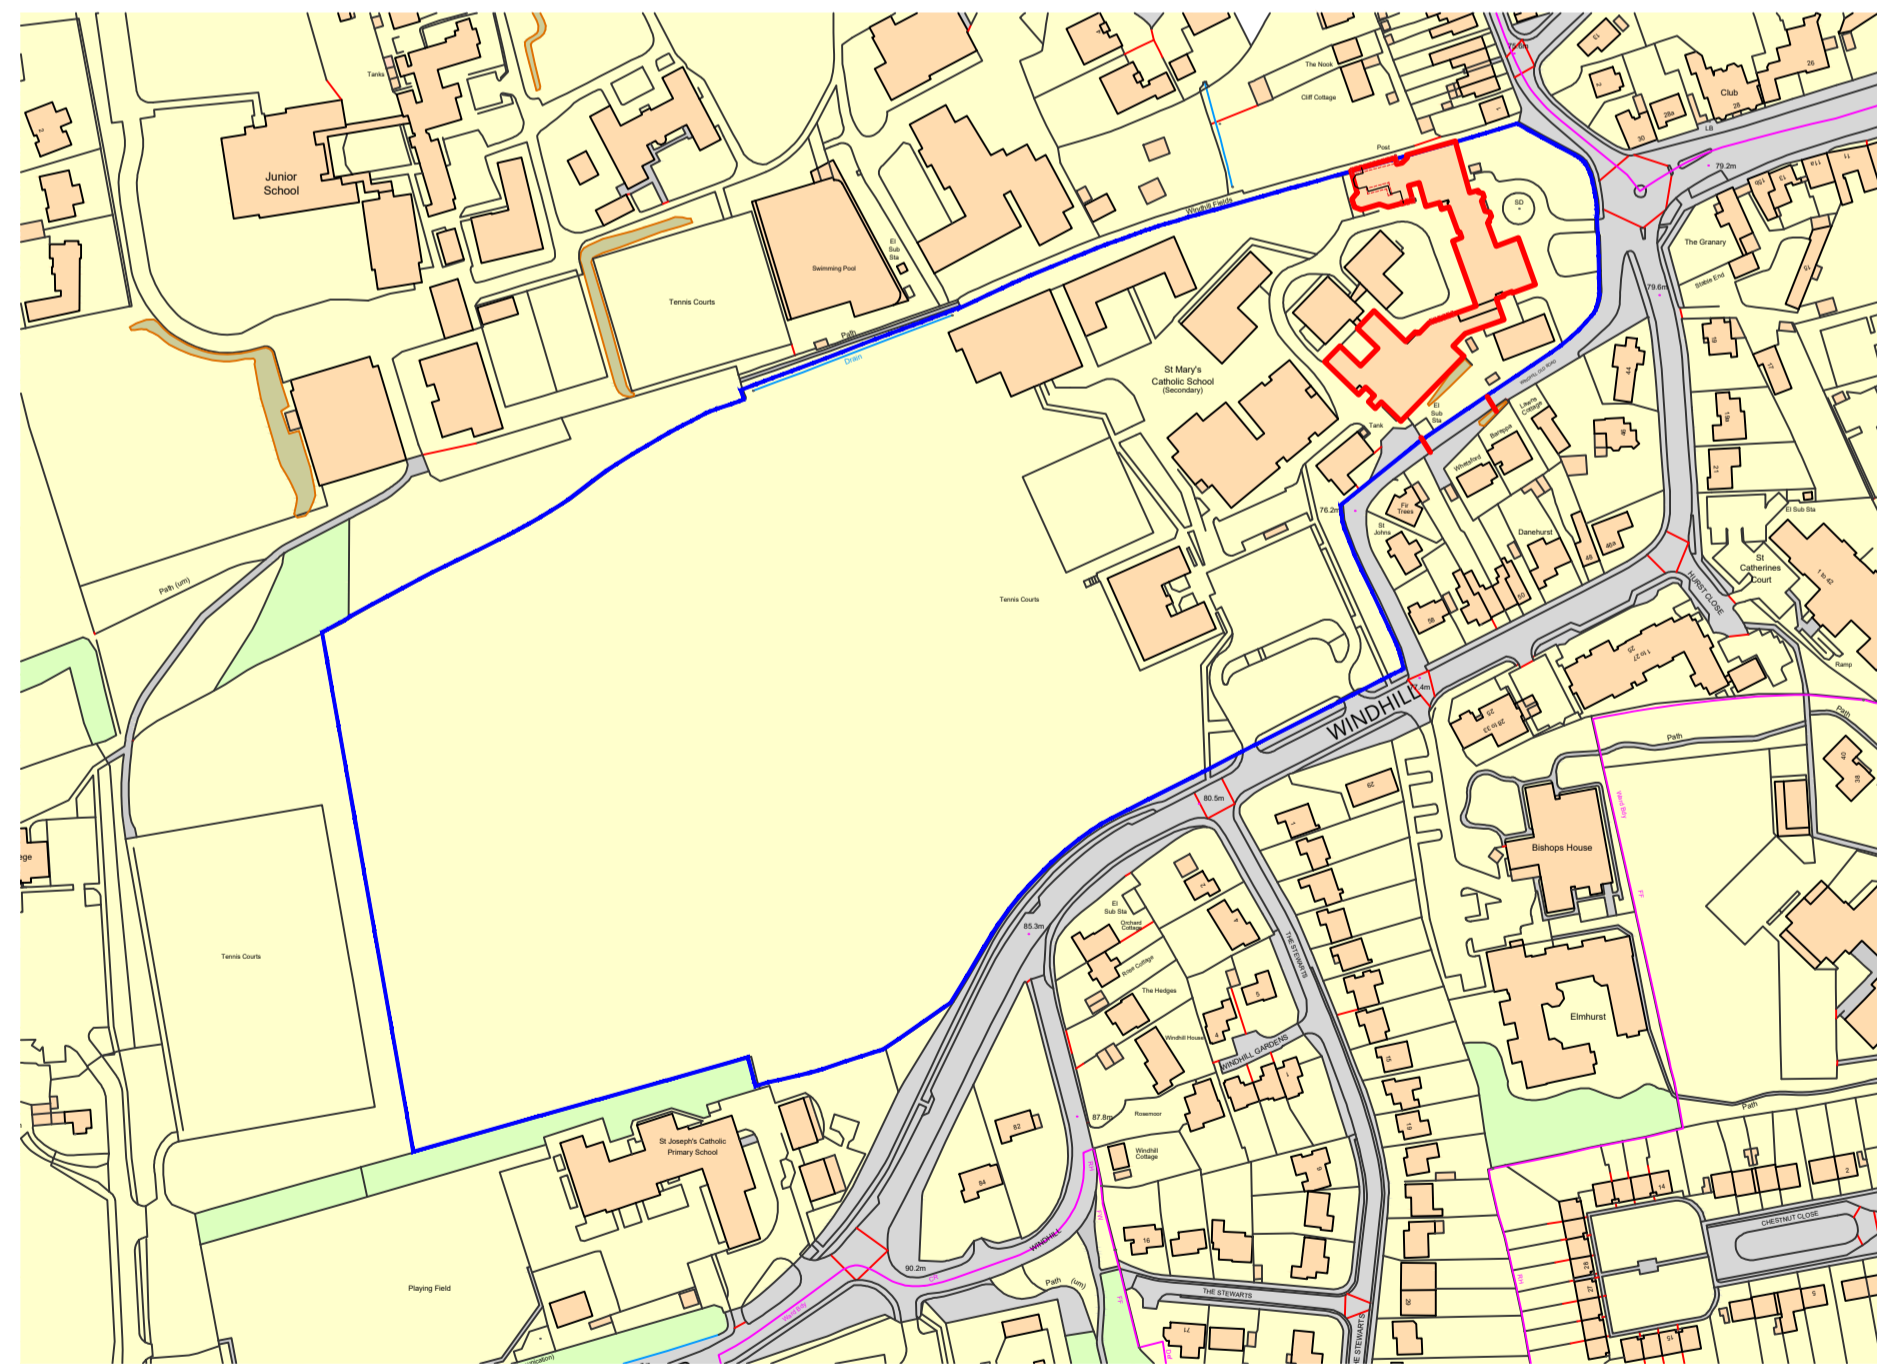

Site Location Plan  
1:2500

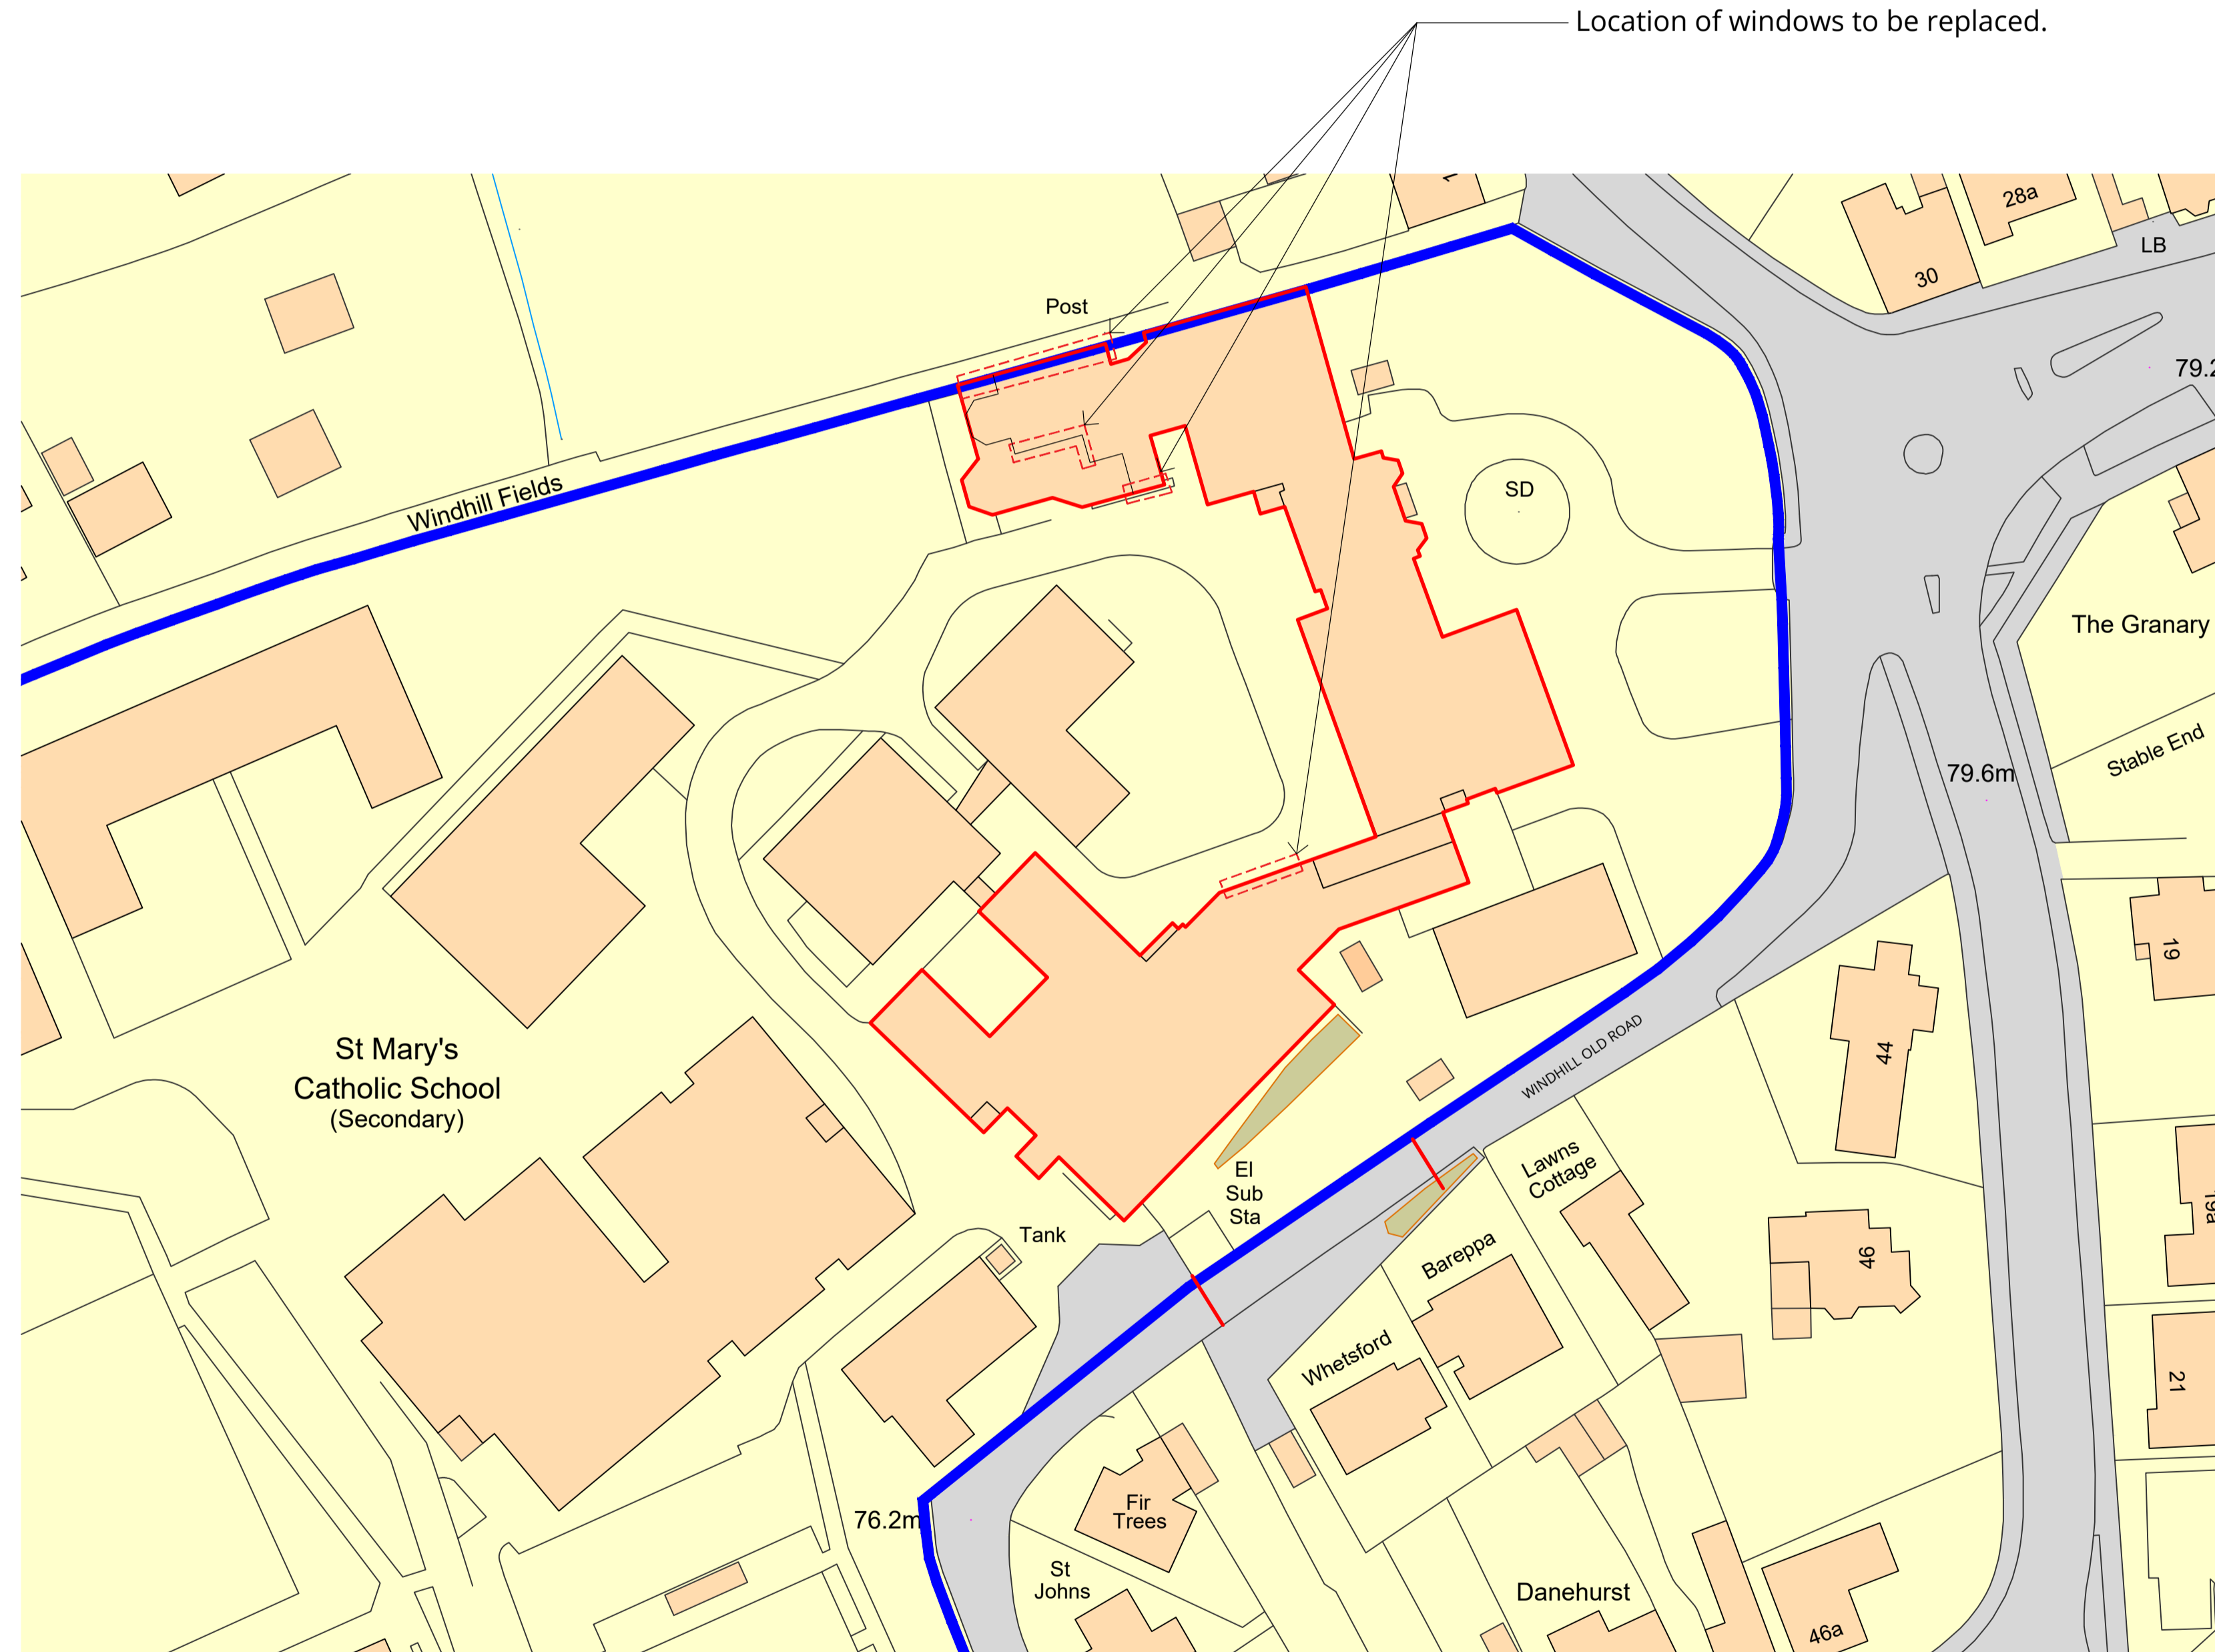

Site Plan  
1:500

- Ownership Boundary
- Application Site
- - - Location of windows to be replaced

Status:  
**Planning Issue**



Majesty House  
Avenue West  
Skyline 120  
Braintree  
Essex  
CM77 7AA

W: www.barker-associates.co.uk  
E: mail@barker-associates.co.uk


T: 01279 647111  
F: 01279 647027

Client:  
St Mary's Catholic School

Project:  
Window Replacement

St Mary's Catholic School  
Windhill  
Bishop's Stortford  
CM23 2NQ

Title:  
Site Location Plan

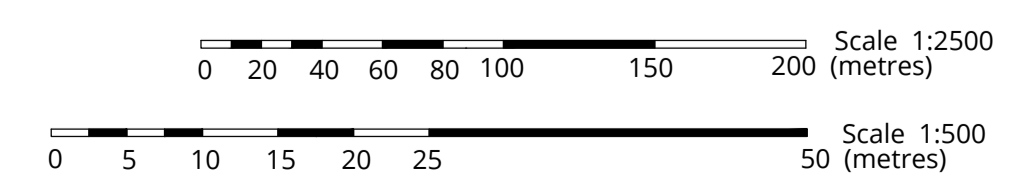

Scale @A1:	Date:	Drawn:	Checked:
NTS	24/12/2020	HB	[Inits]

Drawing no.:	Revision:
BA / P19-301_001	/