


**FLOOR PLAN KEY**

- EXISTING STRUCTURE TO BE RETAINED
- PROPOSED WALLS TO BE CONSTRUCTED

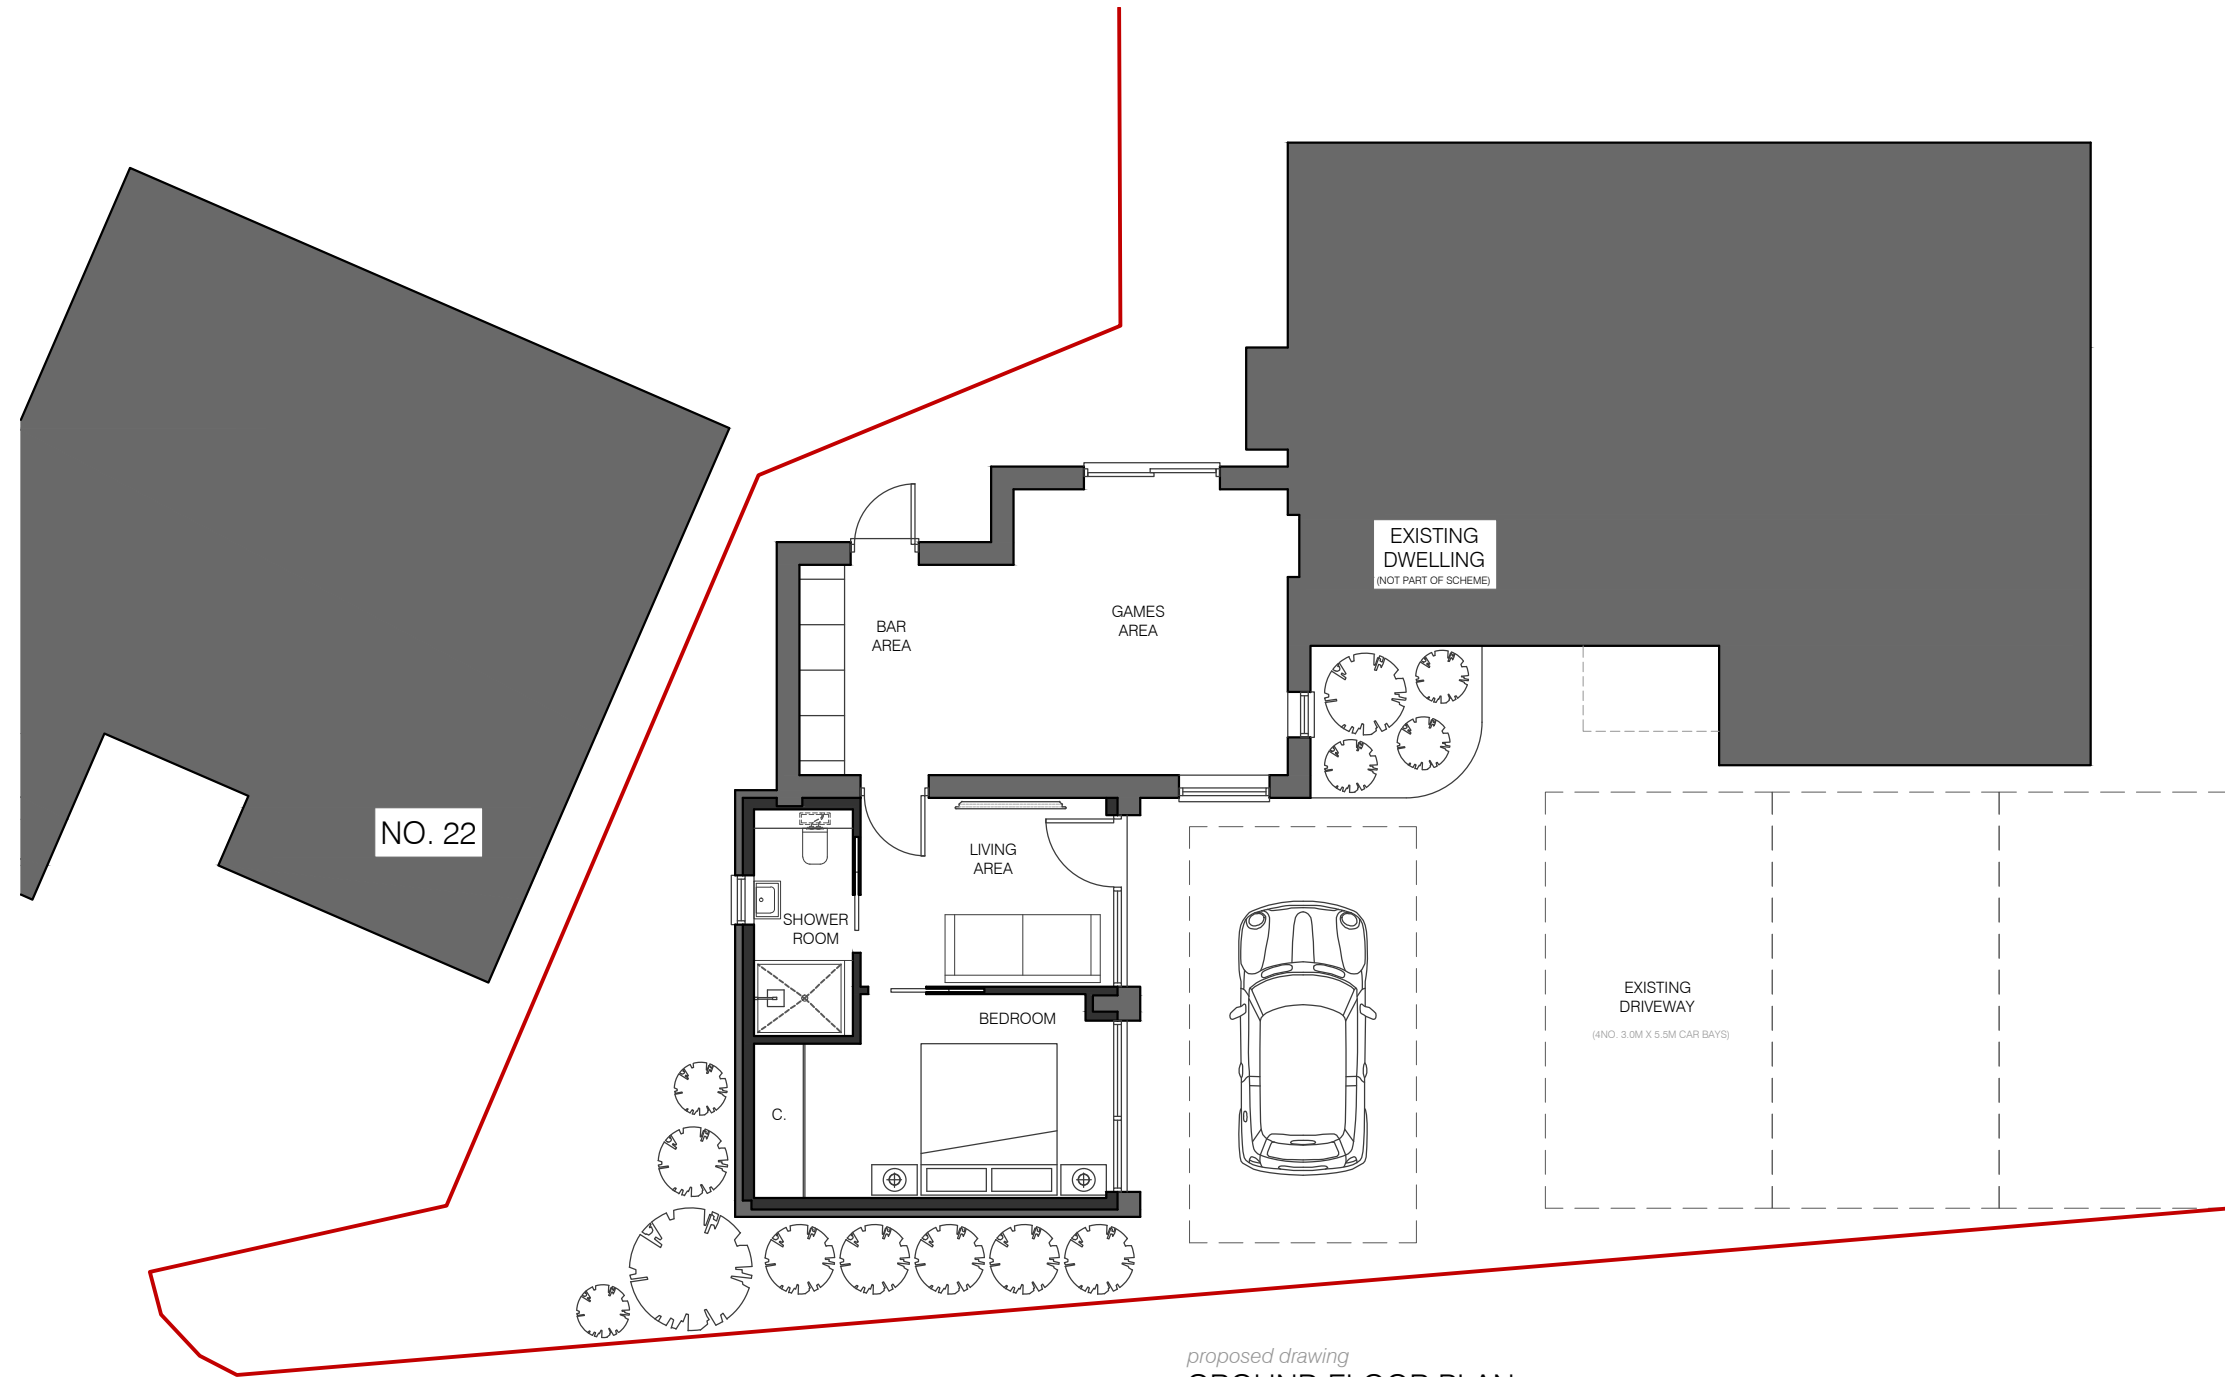

*proposed drawing*  
**GROUND FLOOR PLAN**

1:2500	0	50m	100m	200m
1:1250	0	25m	50m	100m
1:500	0	10m	20m	40m
1:200	0	4m	8m	16m
1:100	0	2m	4m	8m
1:50	0	1m	2m	4m

PROJECT TITLE:  
**20 LARKSWAY  
BISHOPS STORTFORD  
HERTS, CM23**

DRAWING TITLE:  
**PLANNING DRAWINGS  
PROPOSED SITE PLAN**

DATE: NOV 2020	SCALES: 1:100	PAPER: A3 - L
DRAWING REF: <b>1066-20.PL.002</b>		REV:

