
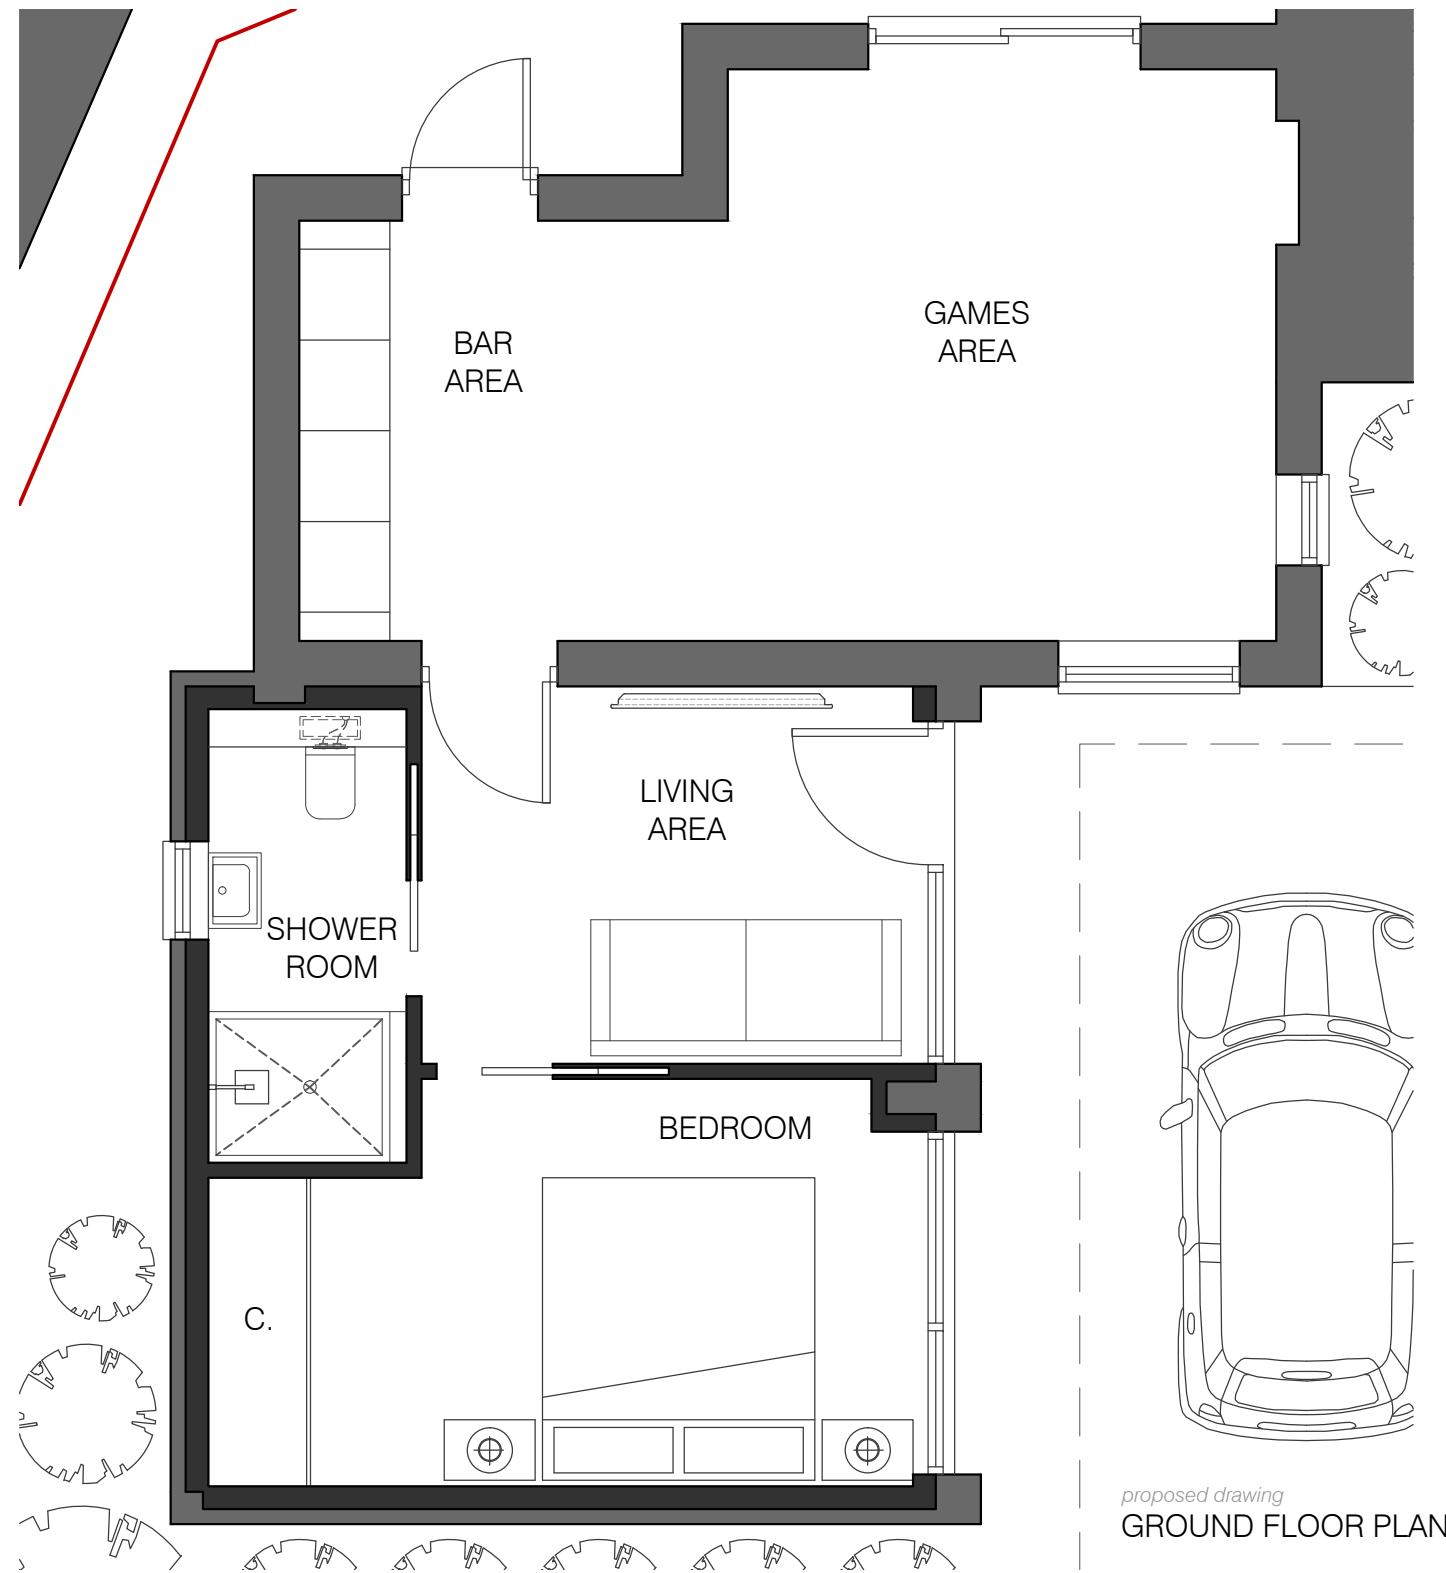


**FLOOR PLAN KEY**

- EXISTING STRUCTURE TO BE RETAINED
- PROPOSED WALLS TO BE CONSTRUCTED

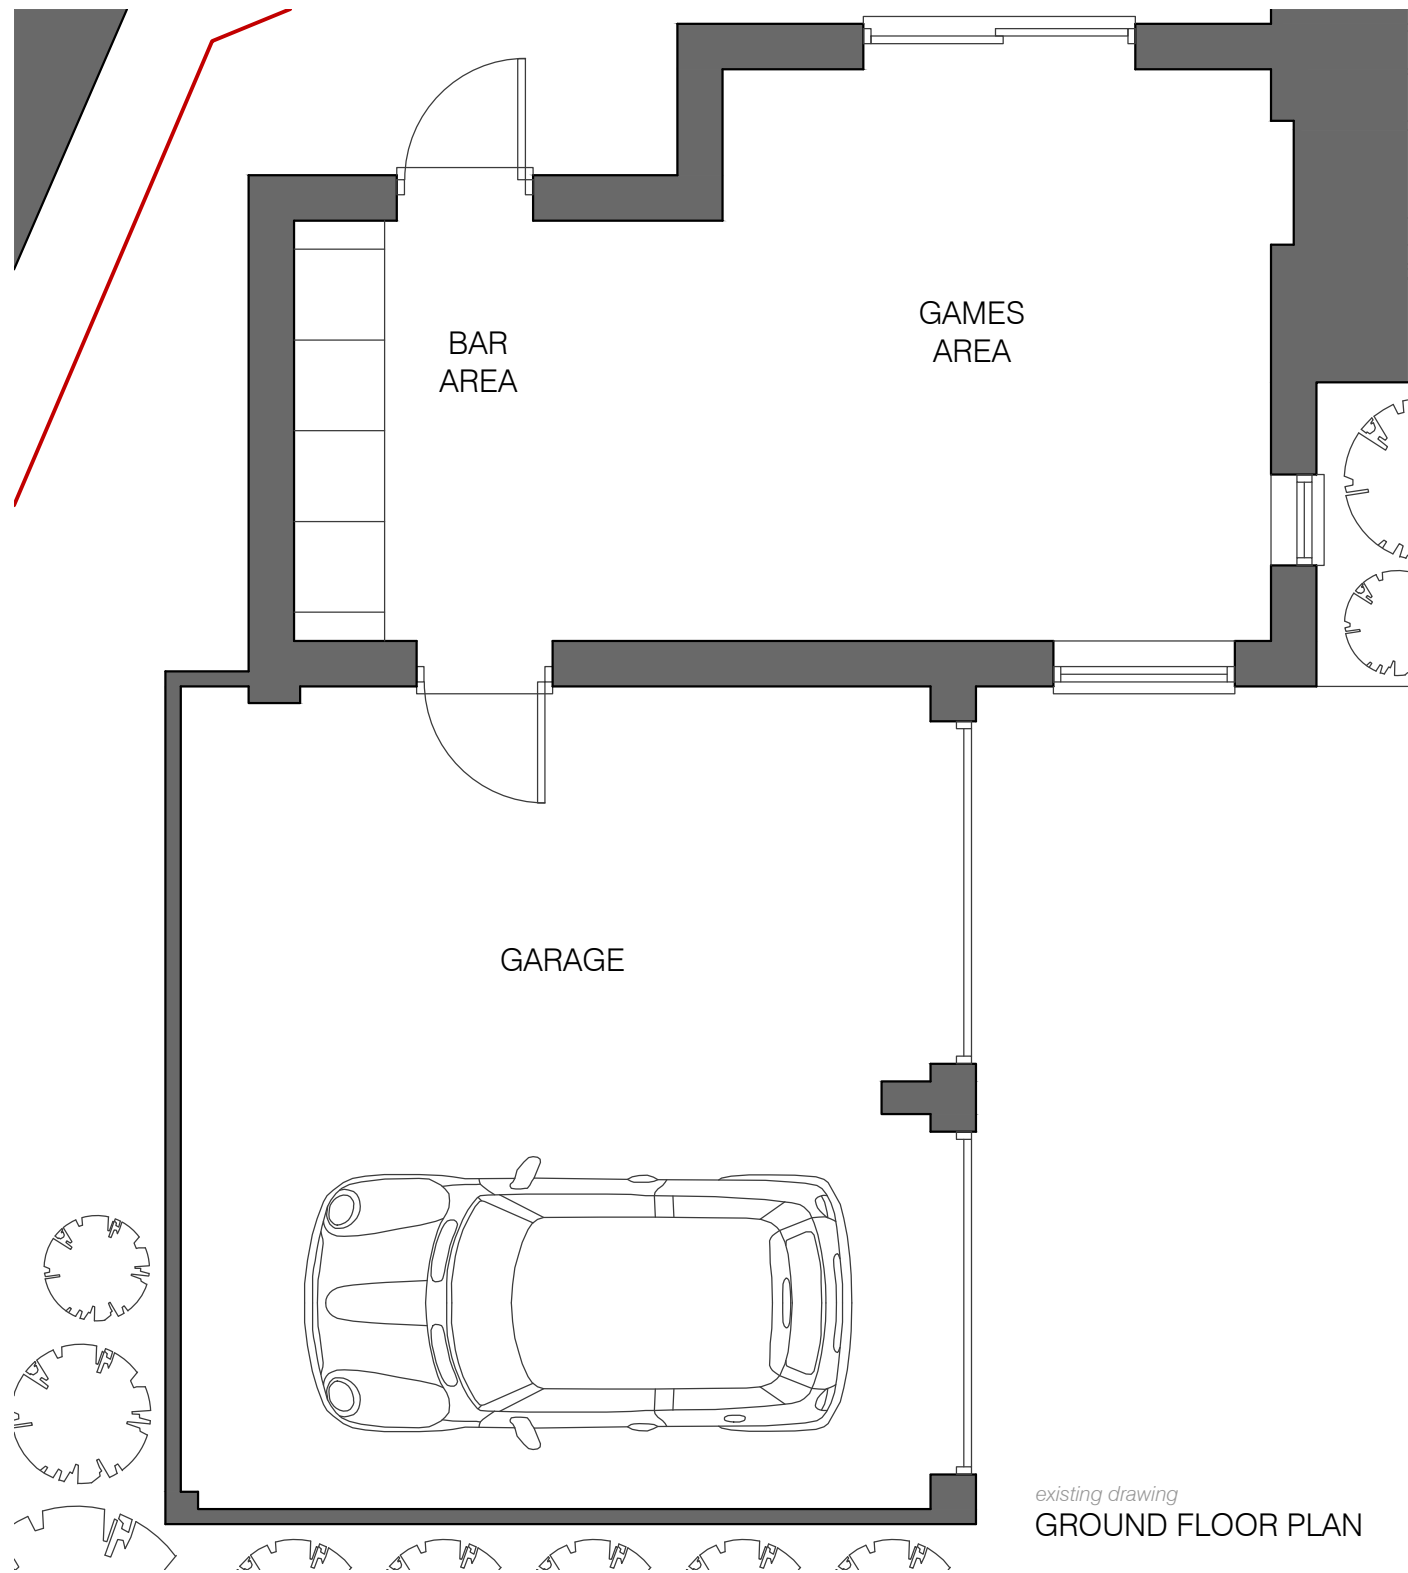

1:2500	0	50m	100m	200m
1:1250	0	25m	50m	100m
1:500	5m	10m	20m	40m
1:200	2m	4m	8m	16m
1:100	1m	2m	4m	8m
1:50	0.5m	1m	2m	4m

PROJECT TITLE:  
**20 LARKSWAY  
 BISHOPS STORTFORD  
 HERTS, CM23**

DRAWING TITLE:  
**PLANNING DRAWINGS  
 EXISTING & PROPOSED  
 GROUND FLOOR PLANS**

DATE:  
 NOV 2020

SCALES:  
 1:50

PAPER:  
 A3 - L

DRAWING REF:  
**1066-20.PL.003**

REV:

