


- Materials:**
1. Yellow stock brick
 2. Grey concrete roof tiles
 3. Grey felt roof
 4. White uPVC double glazed windows
 5. White uPVC double glazed doors
 6. White uPVC fascia, gutter & downpipe
 7. White timber cladding
 8. Painted roller shutter garage doors

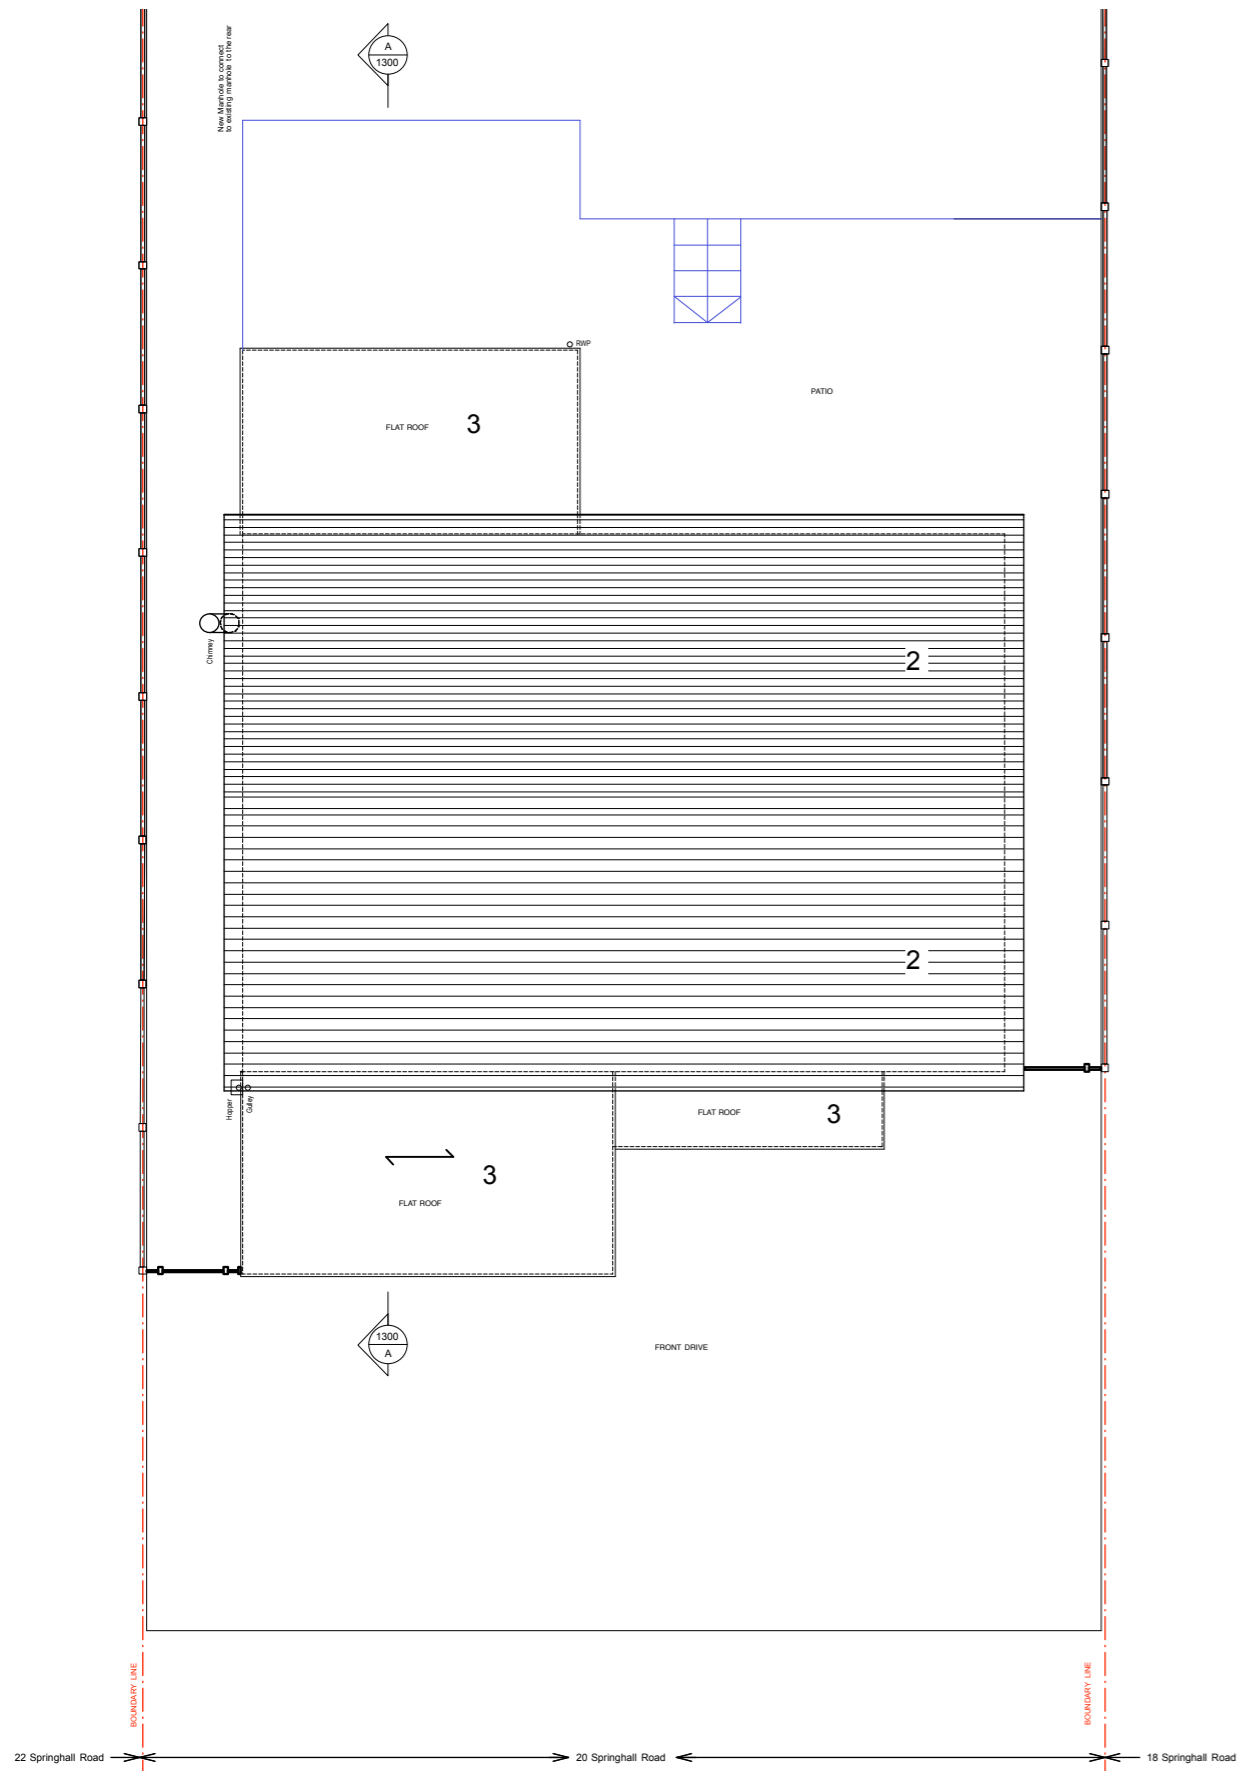

PROPOSED ROOF PLAN




Äroland
Design

8 Granary Ct, Bell St.
Sawbridgeworth
Herts CM21 9QH

07884294779

Revisions:

PROPOSED SECTION AA

  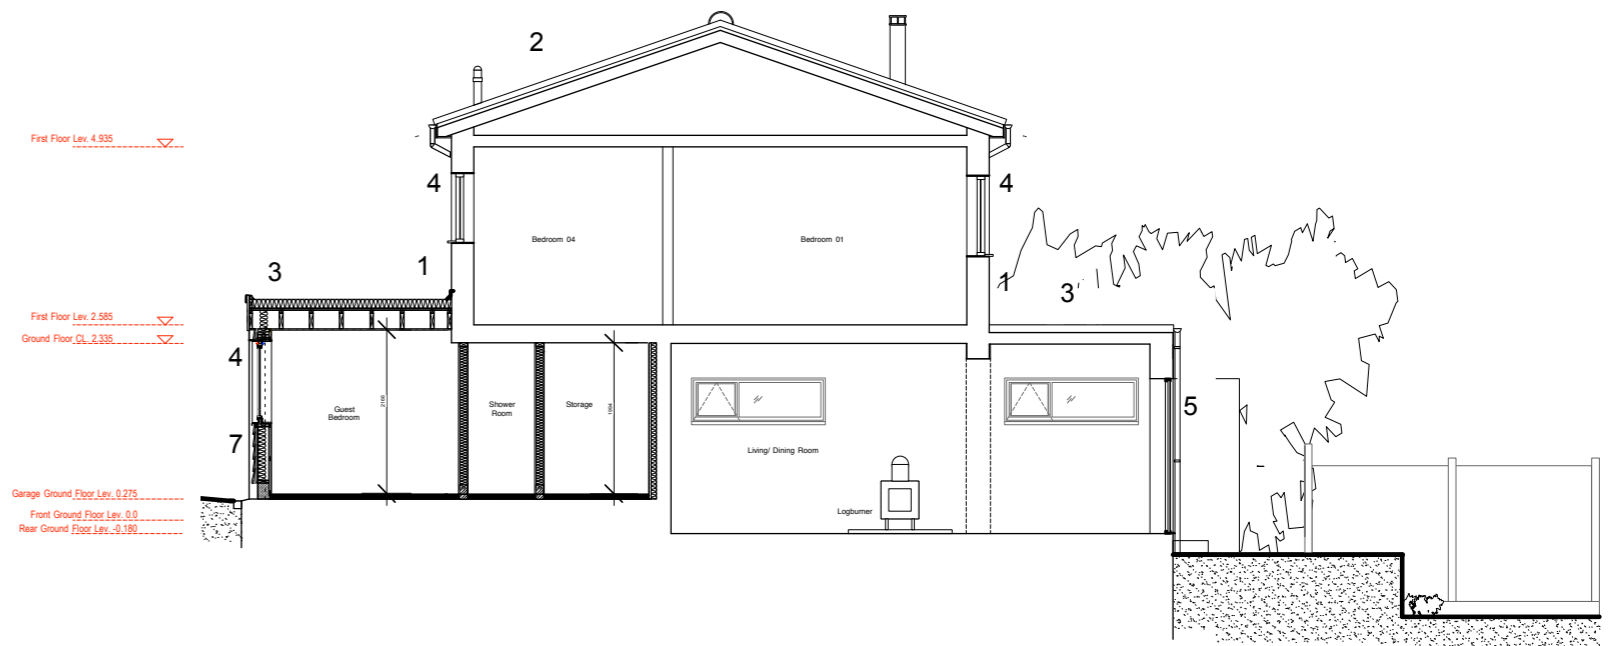

Project: 20 Springhall Road Sawbridgeworth CM21 9ET
 Drawing: Proposed Roof Plan & Section AA
 Date: January 2020

Status: Planning
 Scale: 1:100@A3
 Drawing No: 0225-1101-P