


VISUAL SCALE 1:200 @ A3

Rev	Date	Description	By
-----	------	-------------	----

Title : Proposed Site Plan Sage Cottage, Bank Road, Piling, BS35 4JQ	
Client : Mr Edd Cemery	
Revision :	
Dwg No : 1804 - 08	Scale : 1 : 200 @A3
Drawn by : Author	Checked by : Author
John Hardy MRICS, MCIQB Chartered Building Surveyor Offices in : Bristol - Plymouth - Exeter Tel: 0800 810 1040 - www.John-Hardy.co.uk Copyright of : John Hardy - Do not scale from this dwg This drawing is to be read in conjunction with Construction Notes	

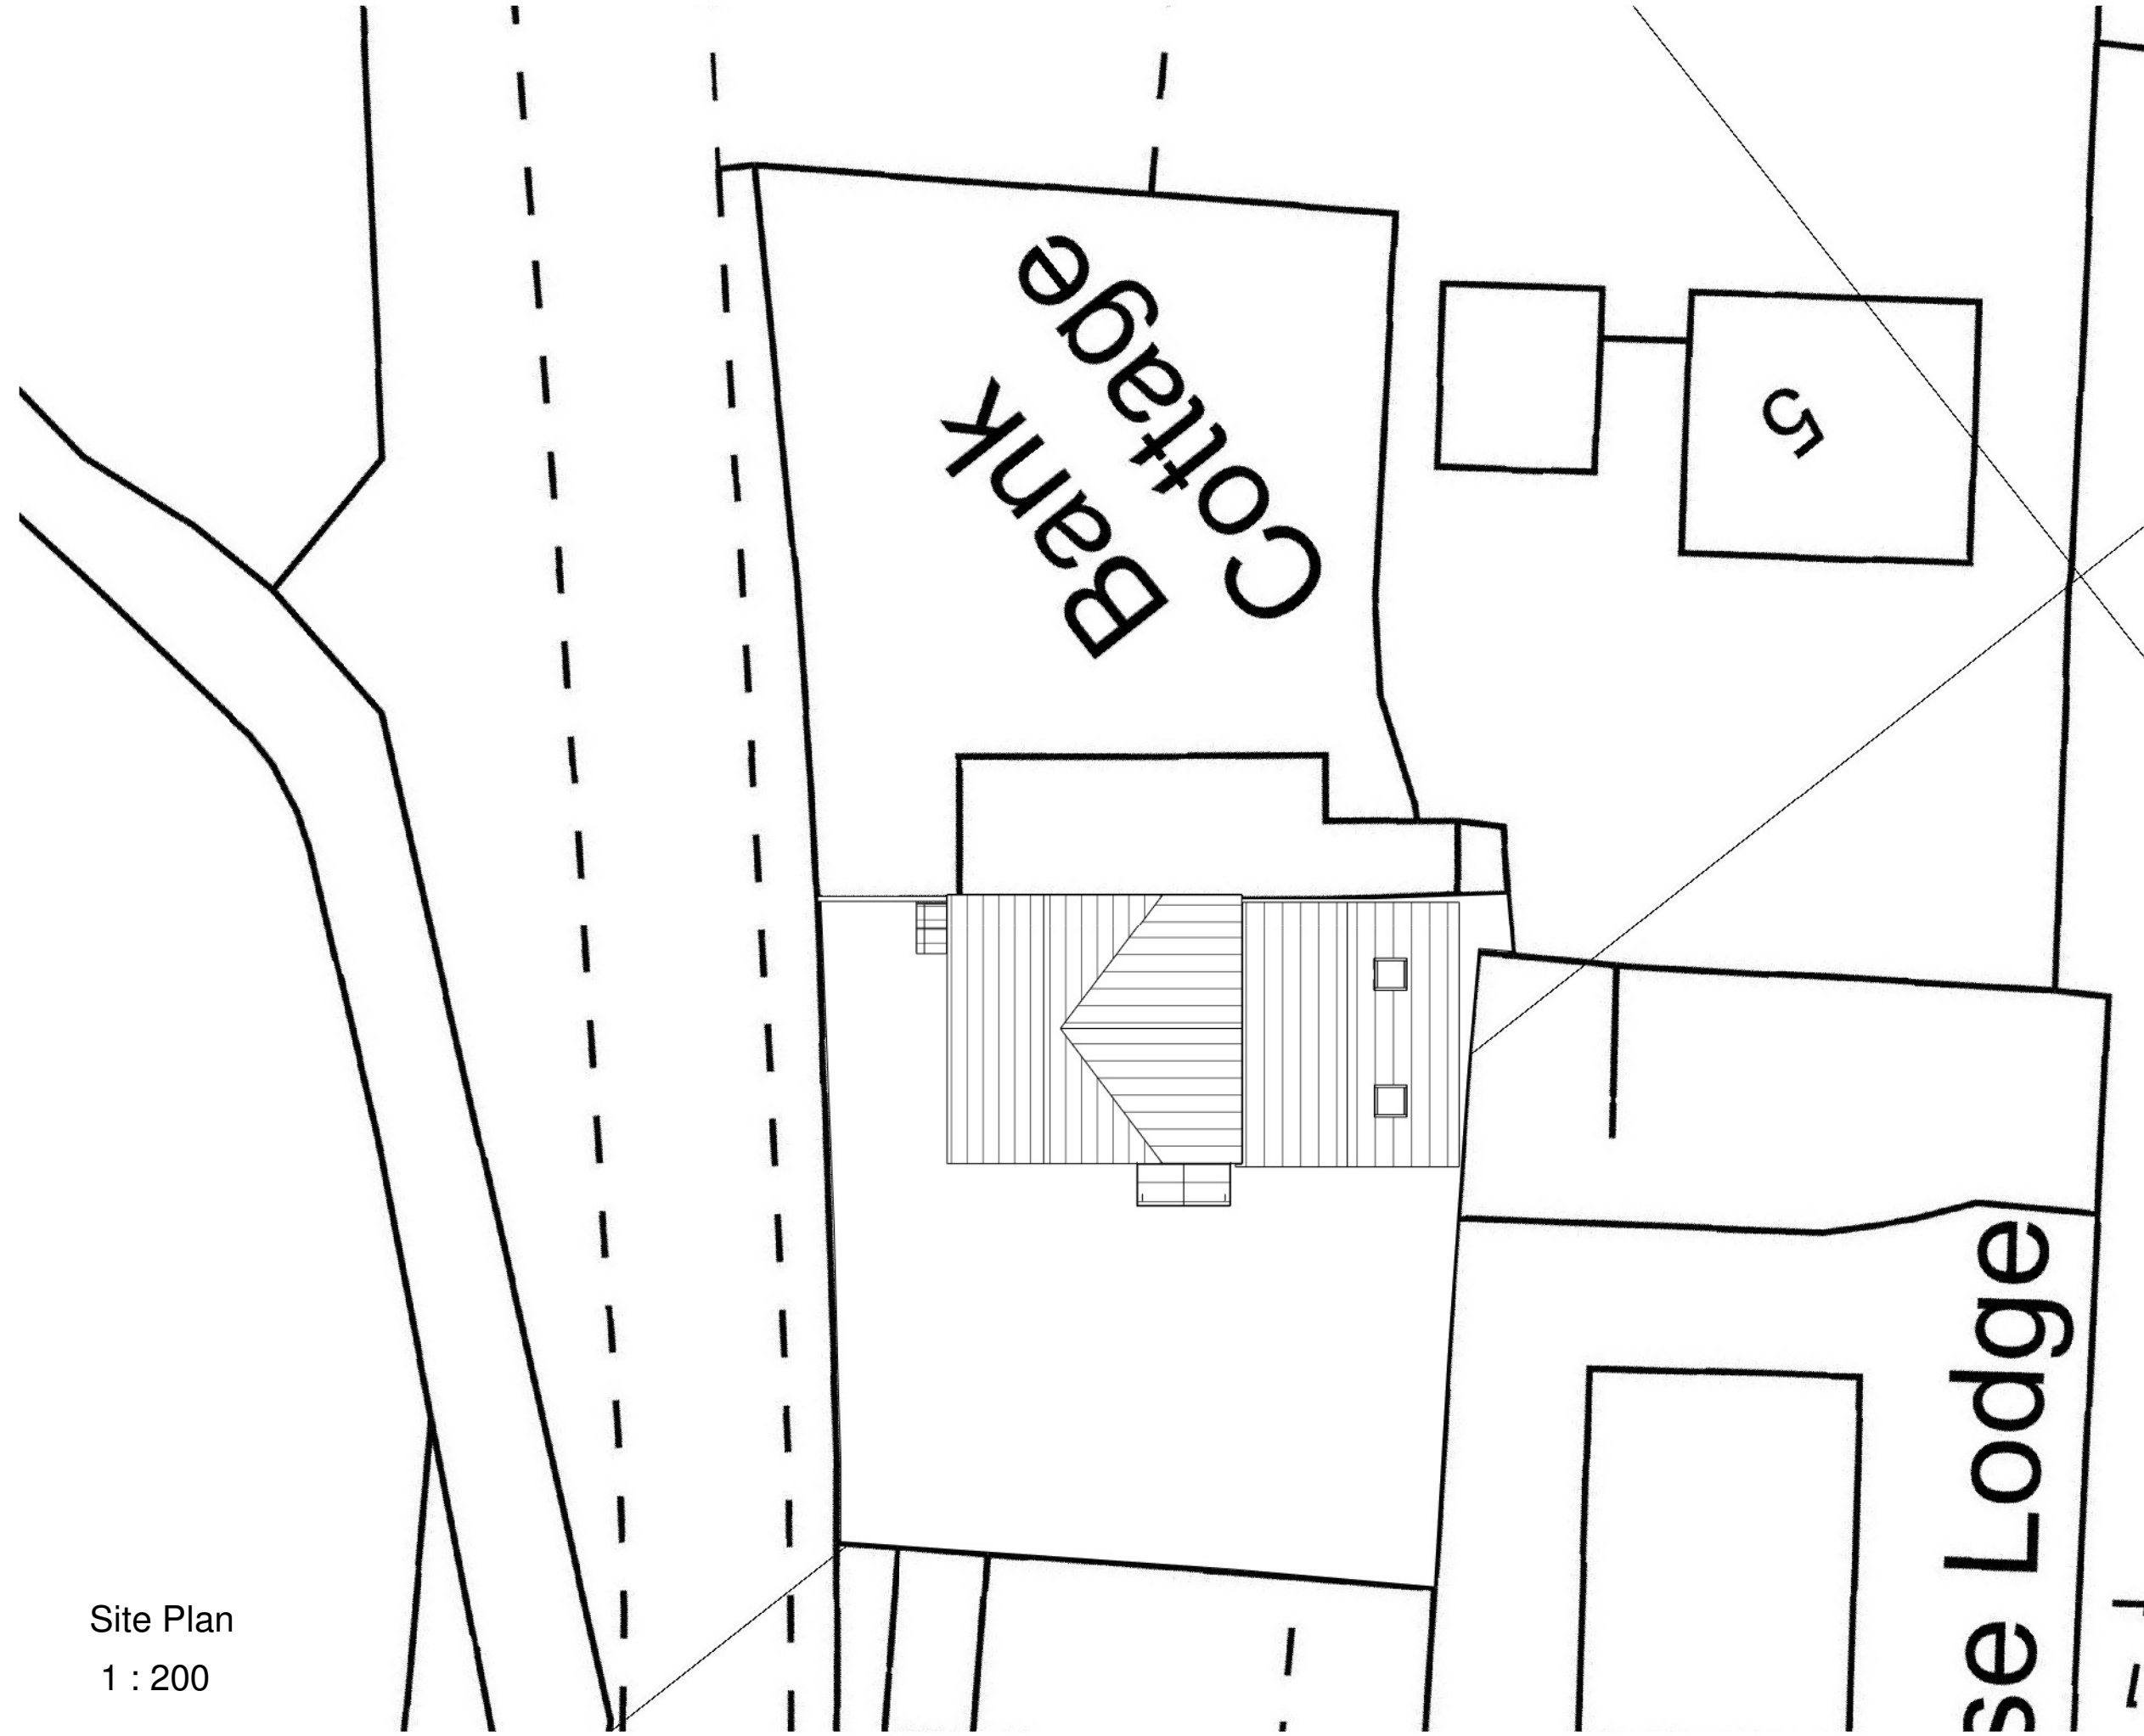

Site Plan
1 : 200

Proposed Site Plan