


VISUAL SCALE 1:200 @ A3

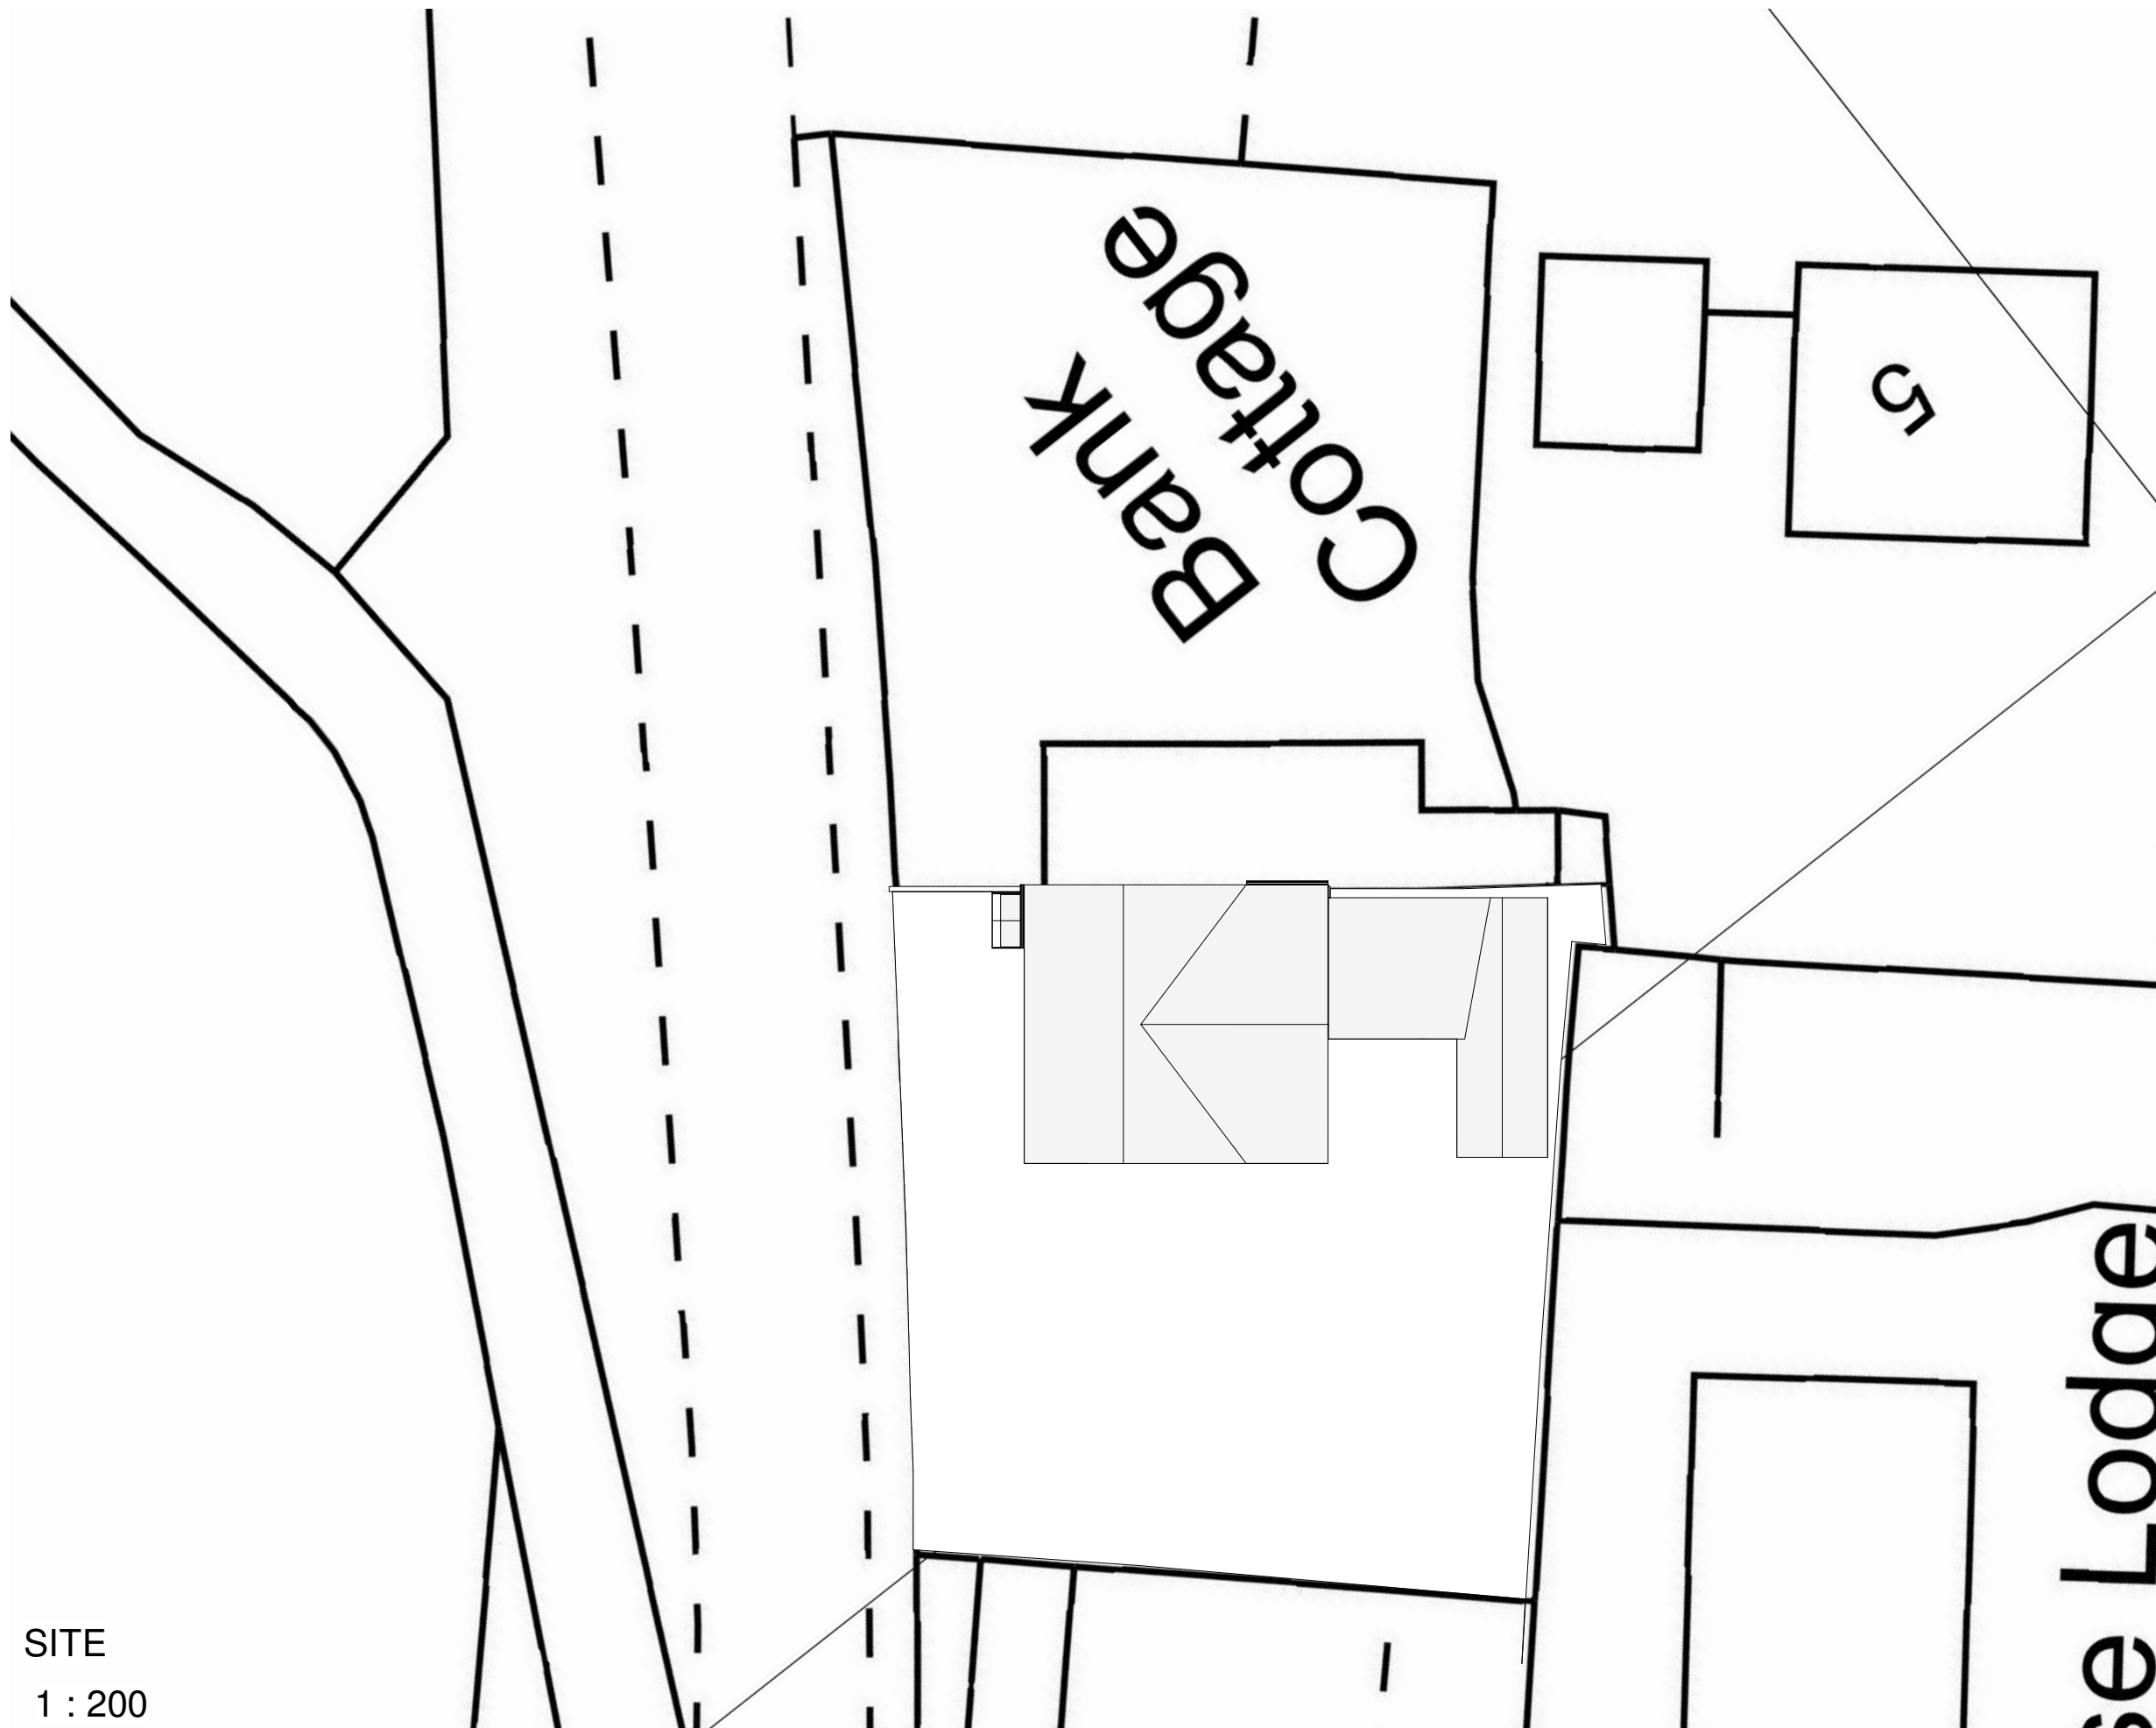

SITE
1 : 200

Existing Site Plan

Rev	Date	Description	By
-----	------	-------------	----

Title : **Existing Site Plan**
Sage Cottage, Bank Road, Piling, BS35 4JQ

Client : **Mr Edd Cemery**

Revision :

Dwg No :
1804 - 11

Scale :
1 : 200 @A3

Drawn by : Author

Checked by : Author

John Hardy MRICS, MCIOSB

Chartered Building Surveyor

Offices in : Bristol - Plymouth - Exeter

Tel: 0800 810 1040 - www.John-Hardy.co.uk

Copyright of : John Hardy - Do not scale from this dwg

This drawing is to be read in conjunction with Construction Notes