




Proposed front elevation in context

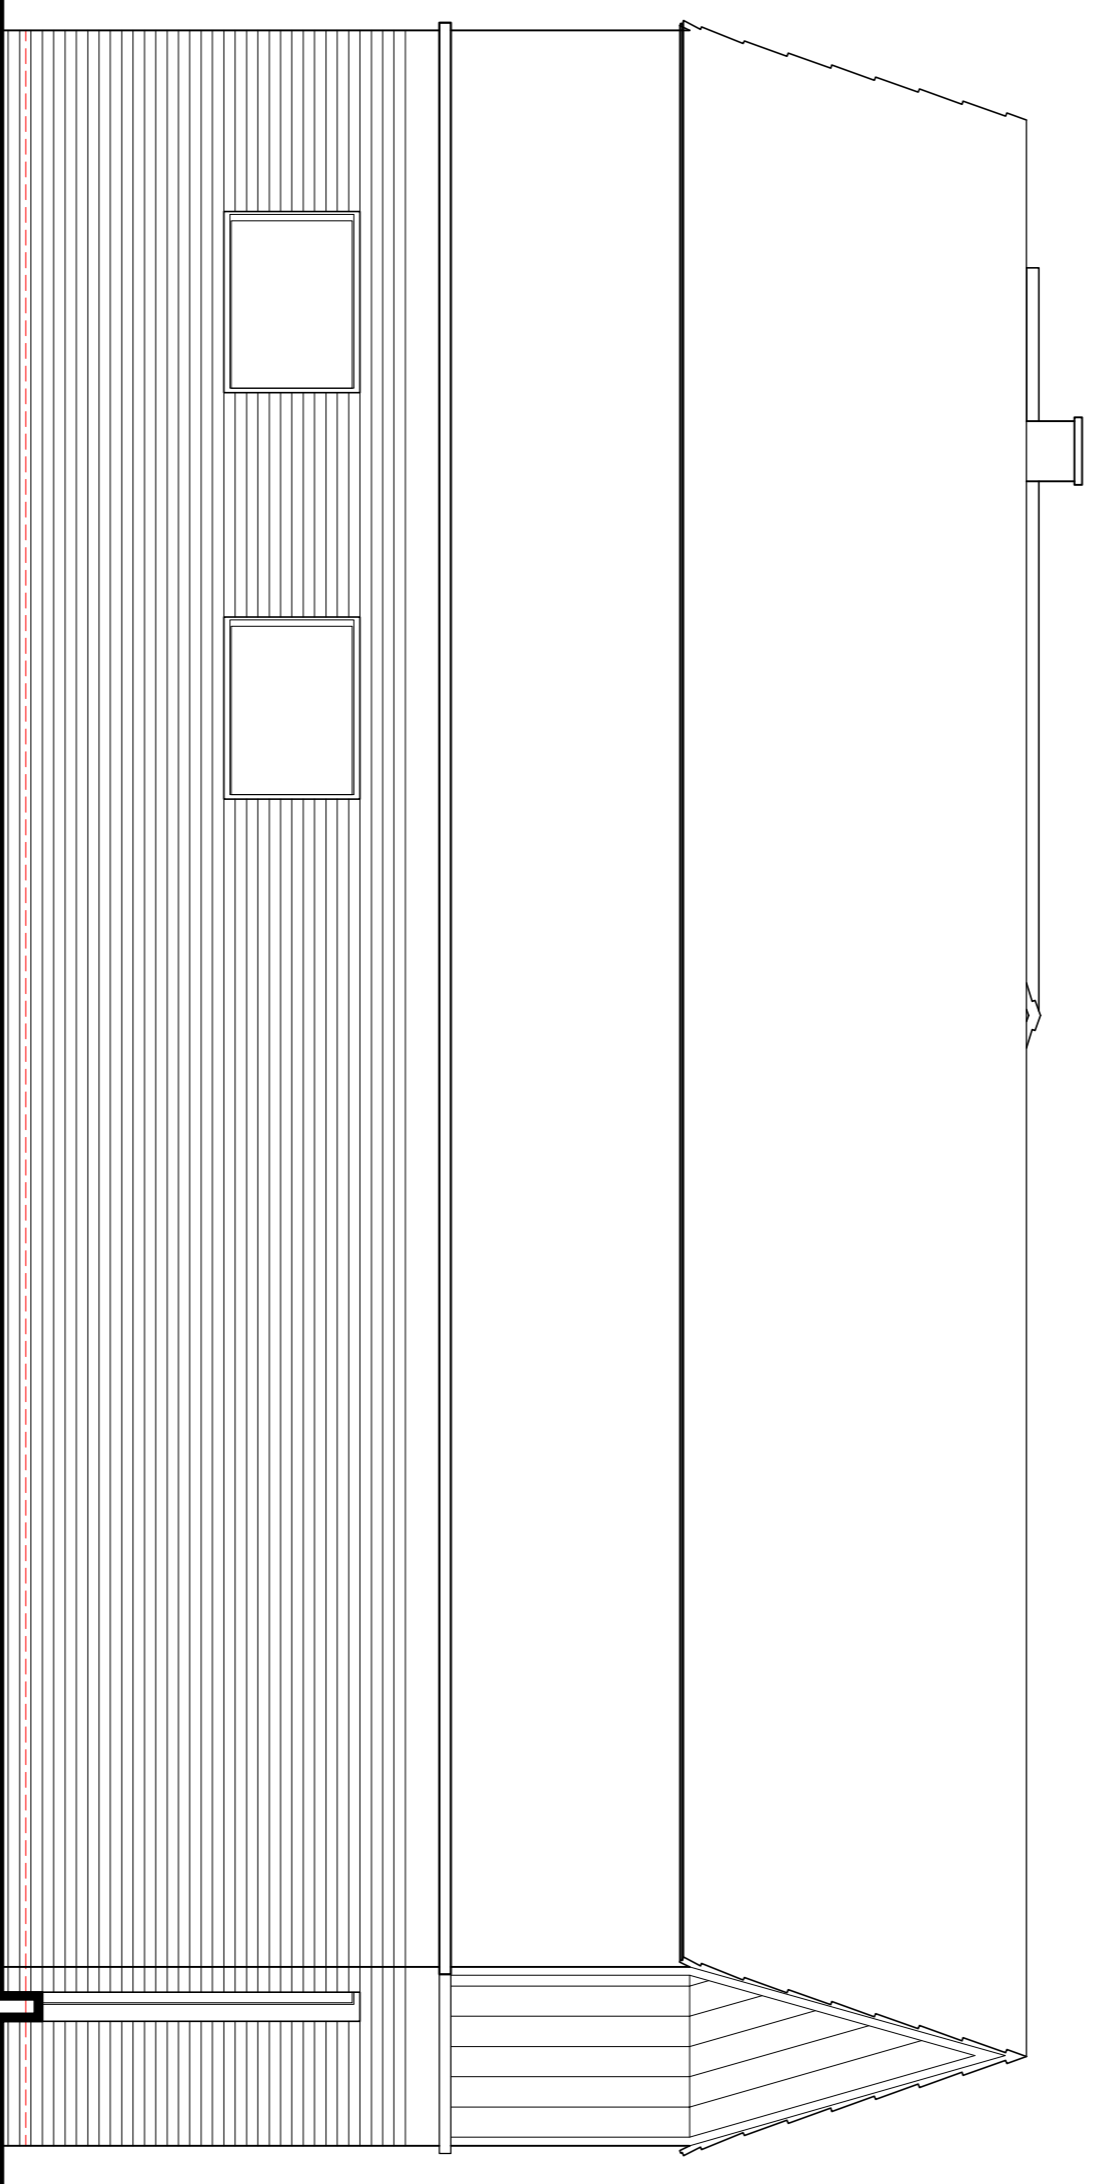


Proposed side elevation in context

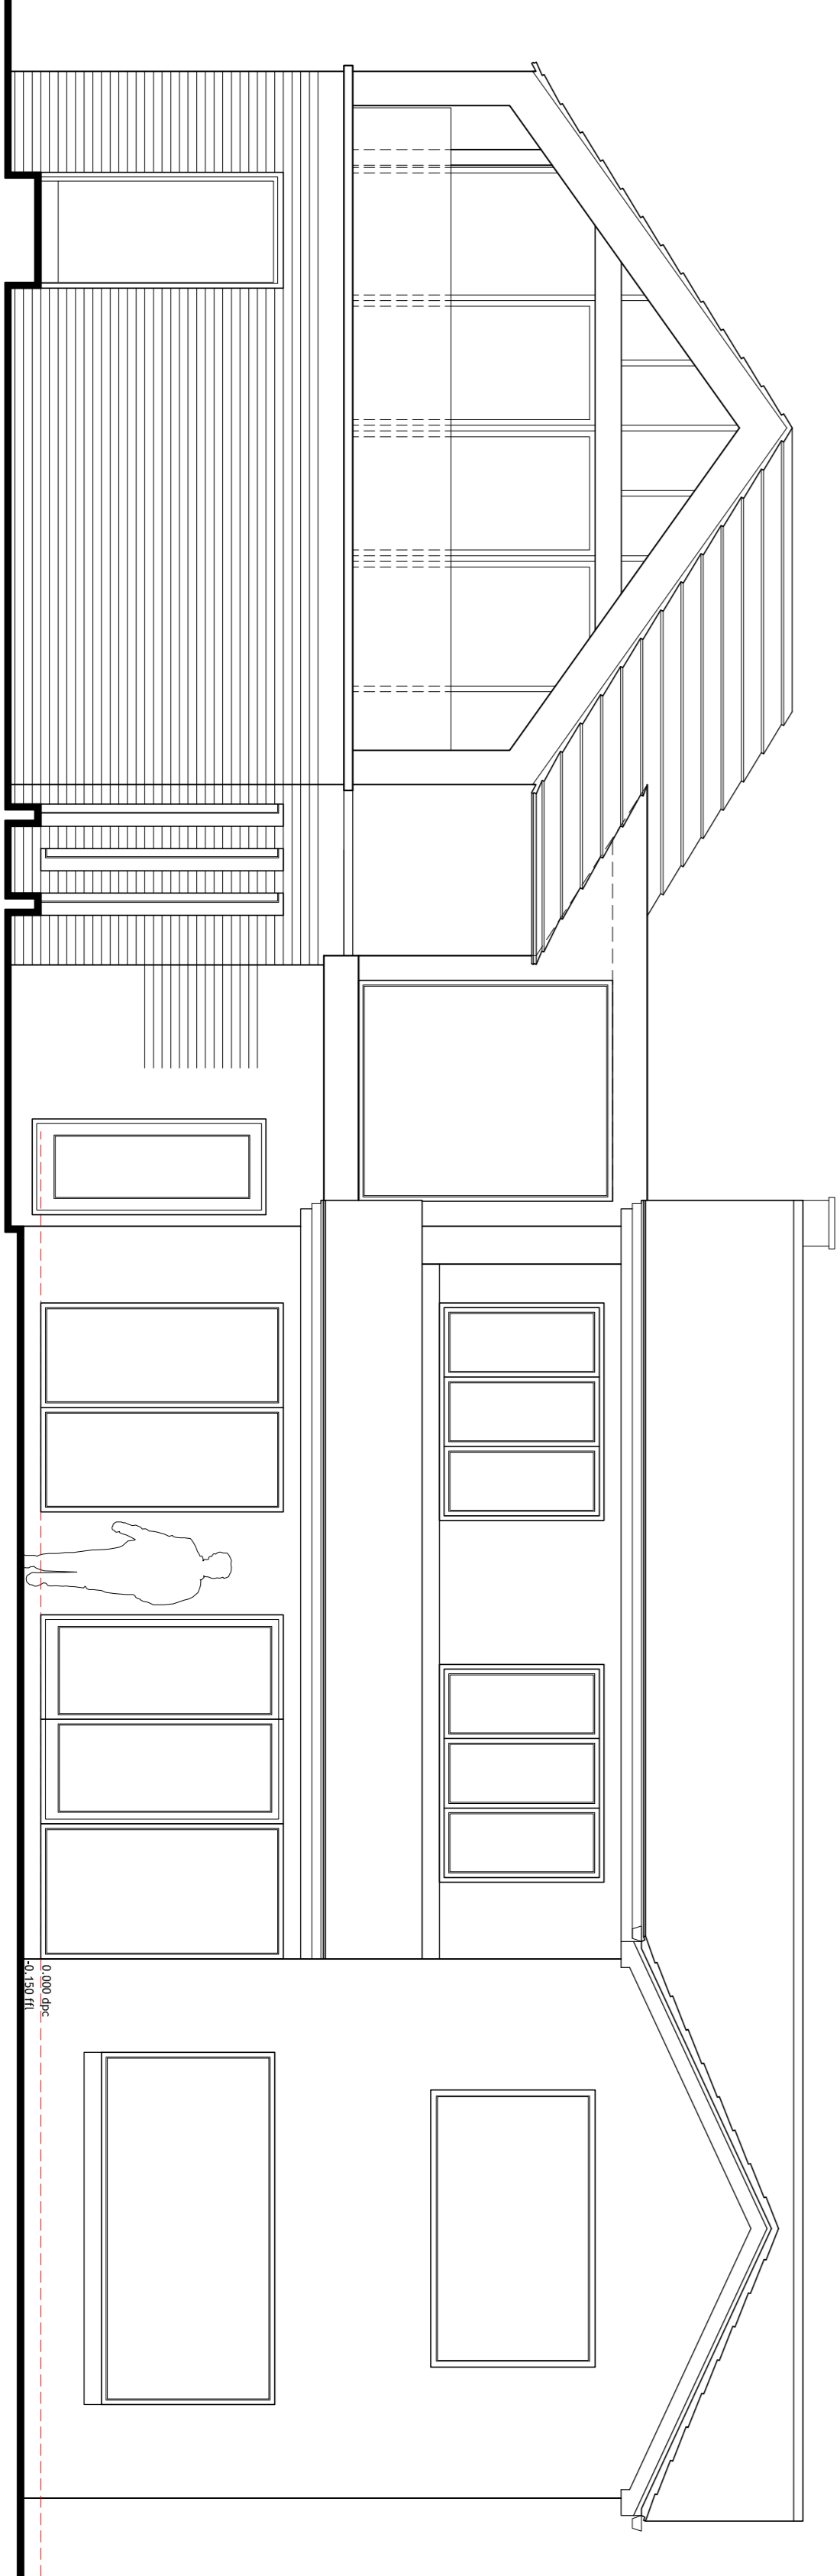


Proposed rear elevation in context

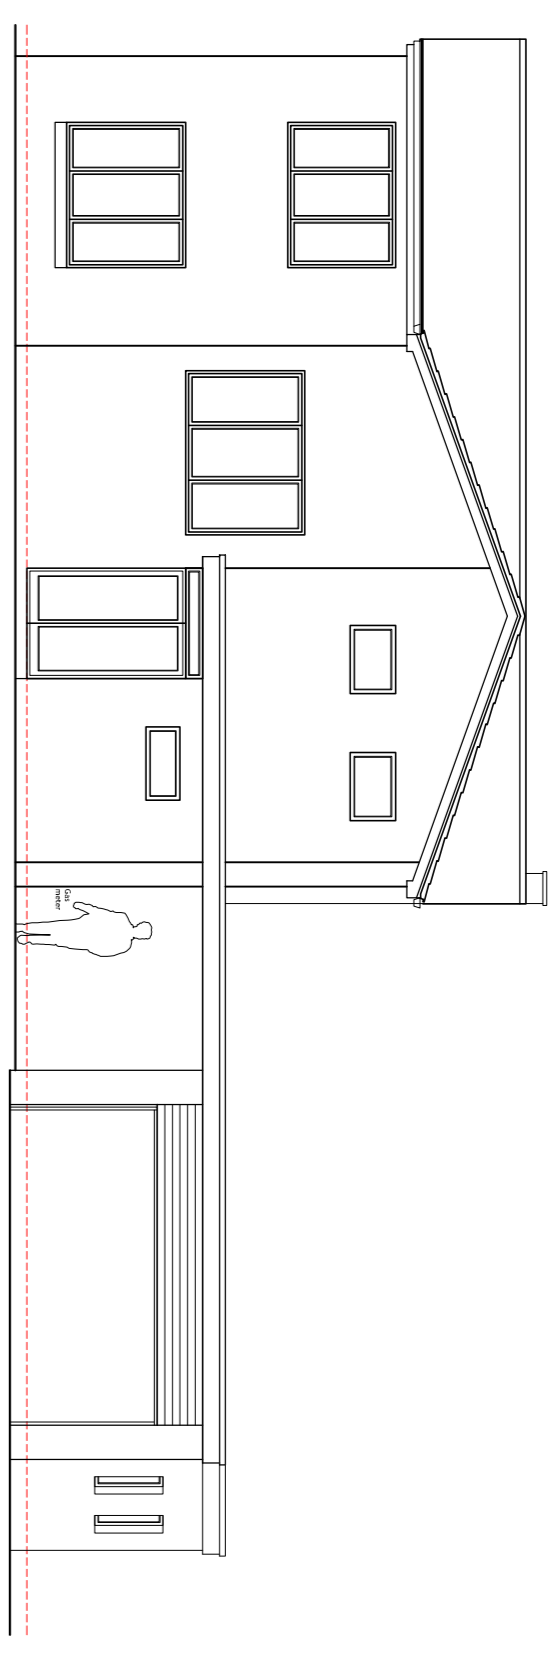

Existing front elevation in context

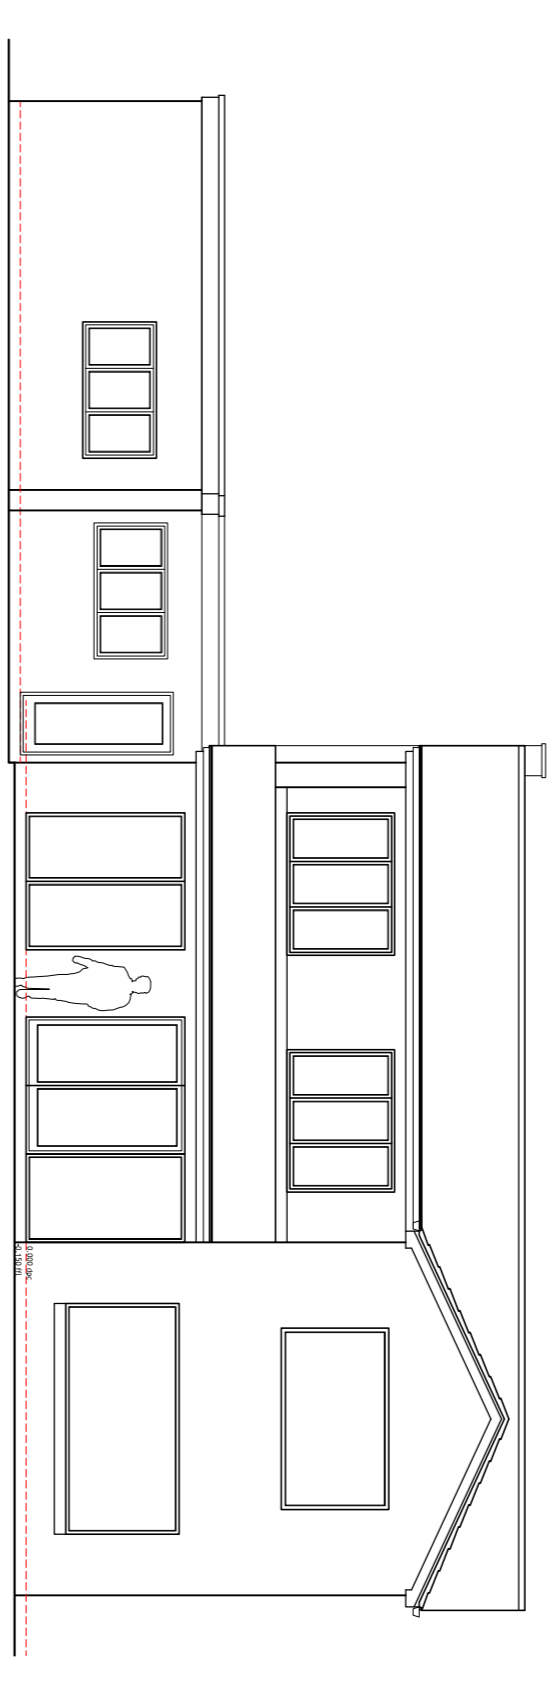

Existing Rear elevation in context

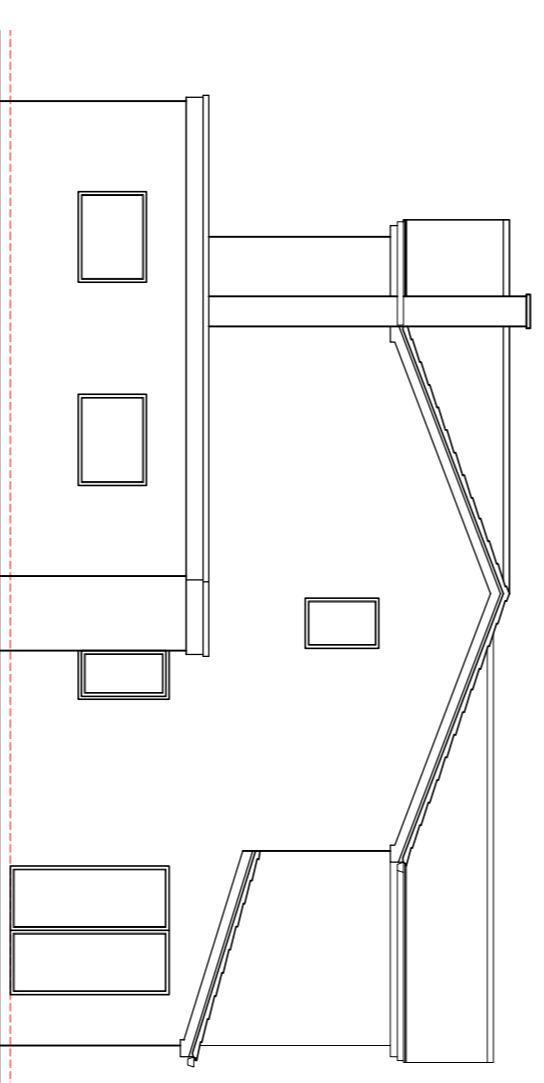

Existing Side elevation in context

PROJECT: Mr and Mrs Pemberton, 7 Manor Drive, Hilton, Yarm, TS15 9LE

DRAWING TITLE: Existing and proposed elevations in context

DATE:	STATUS:
Mr and Mrs Pemberton	Planning
SCALE: 1:50	DATE: Dec:2020
SHEET NO: A1	DATE: 20.01
PROJECT NO: 2020_20	REVISION: X