




Basic bedroom section

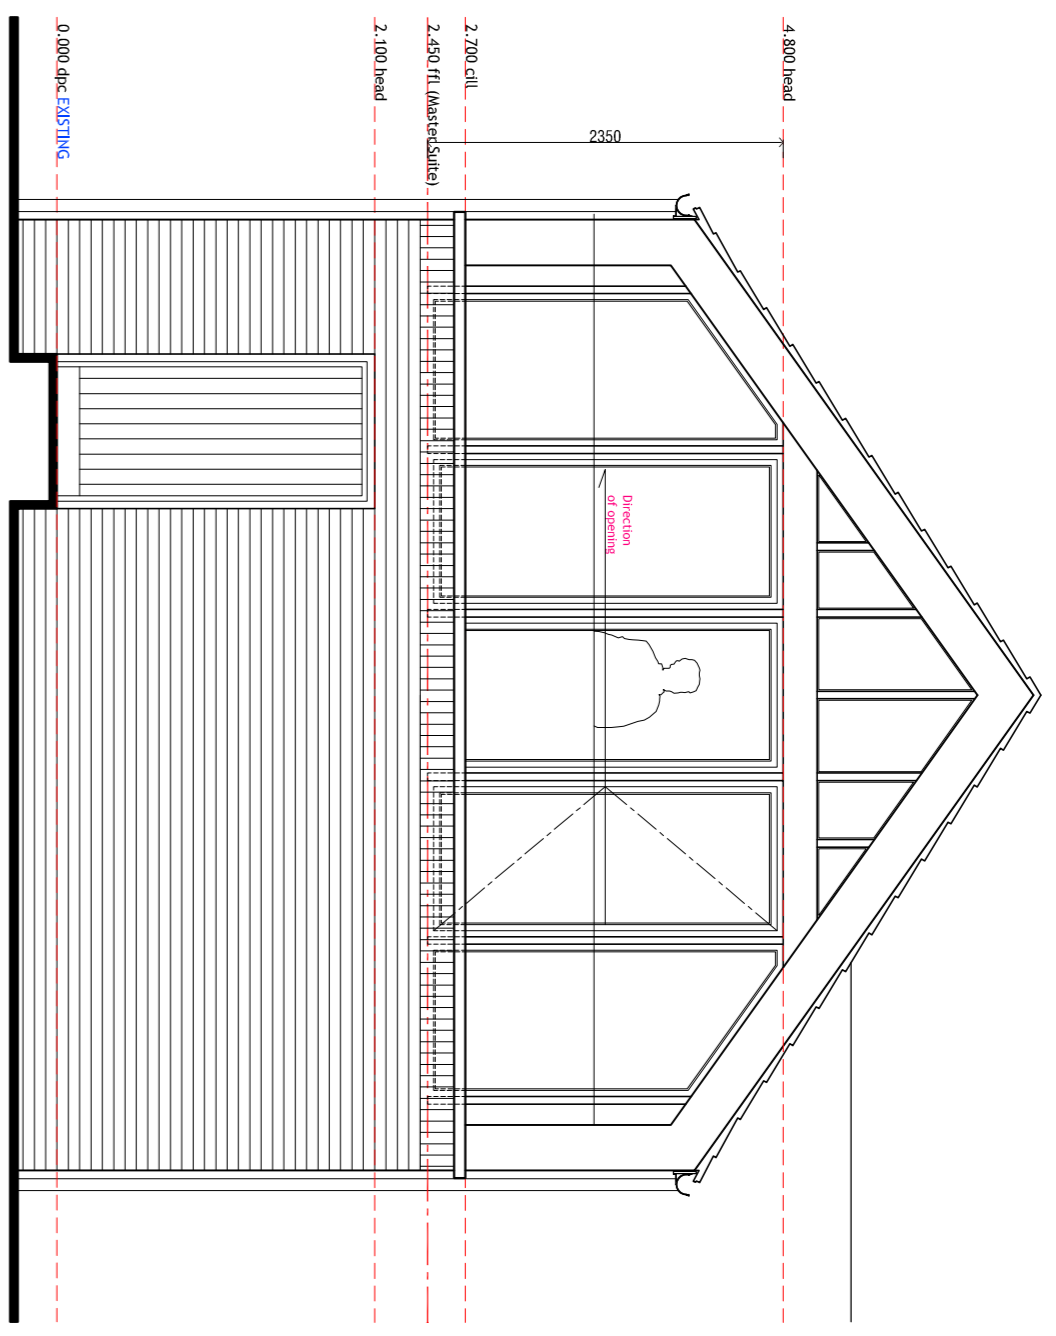


Proposed rear elevation
drawn straight on

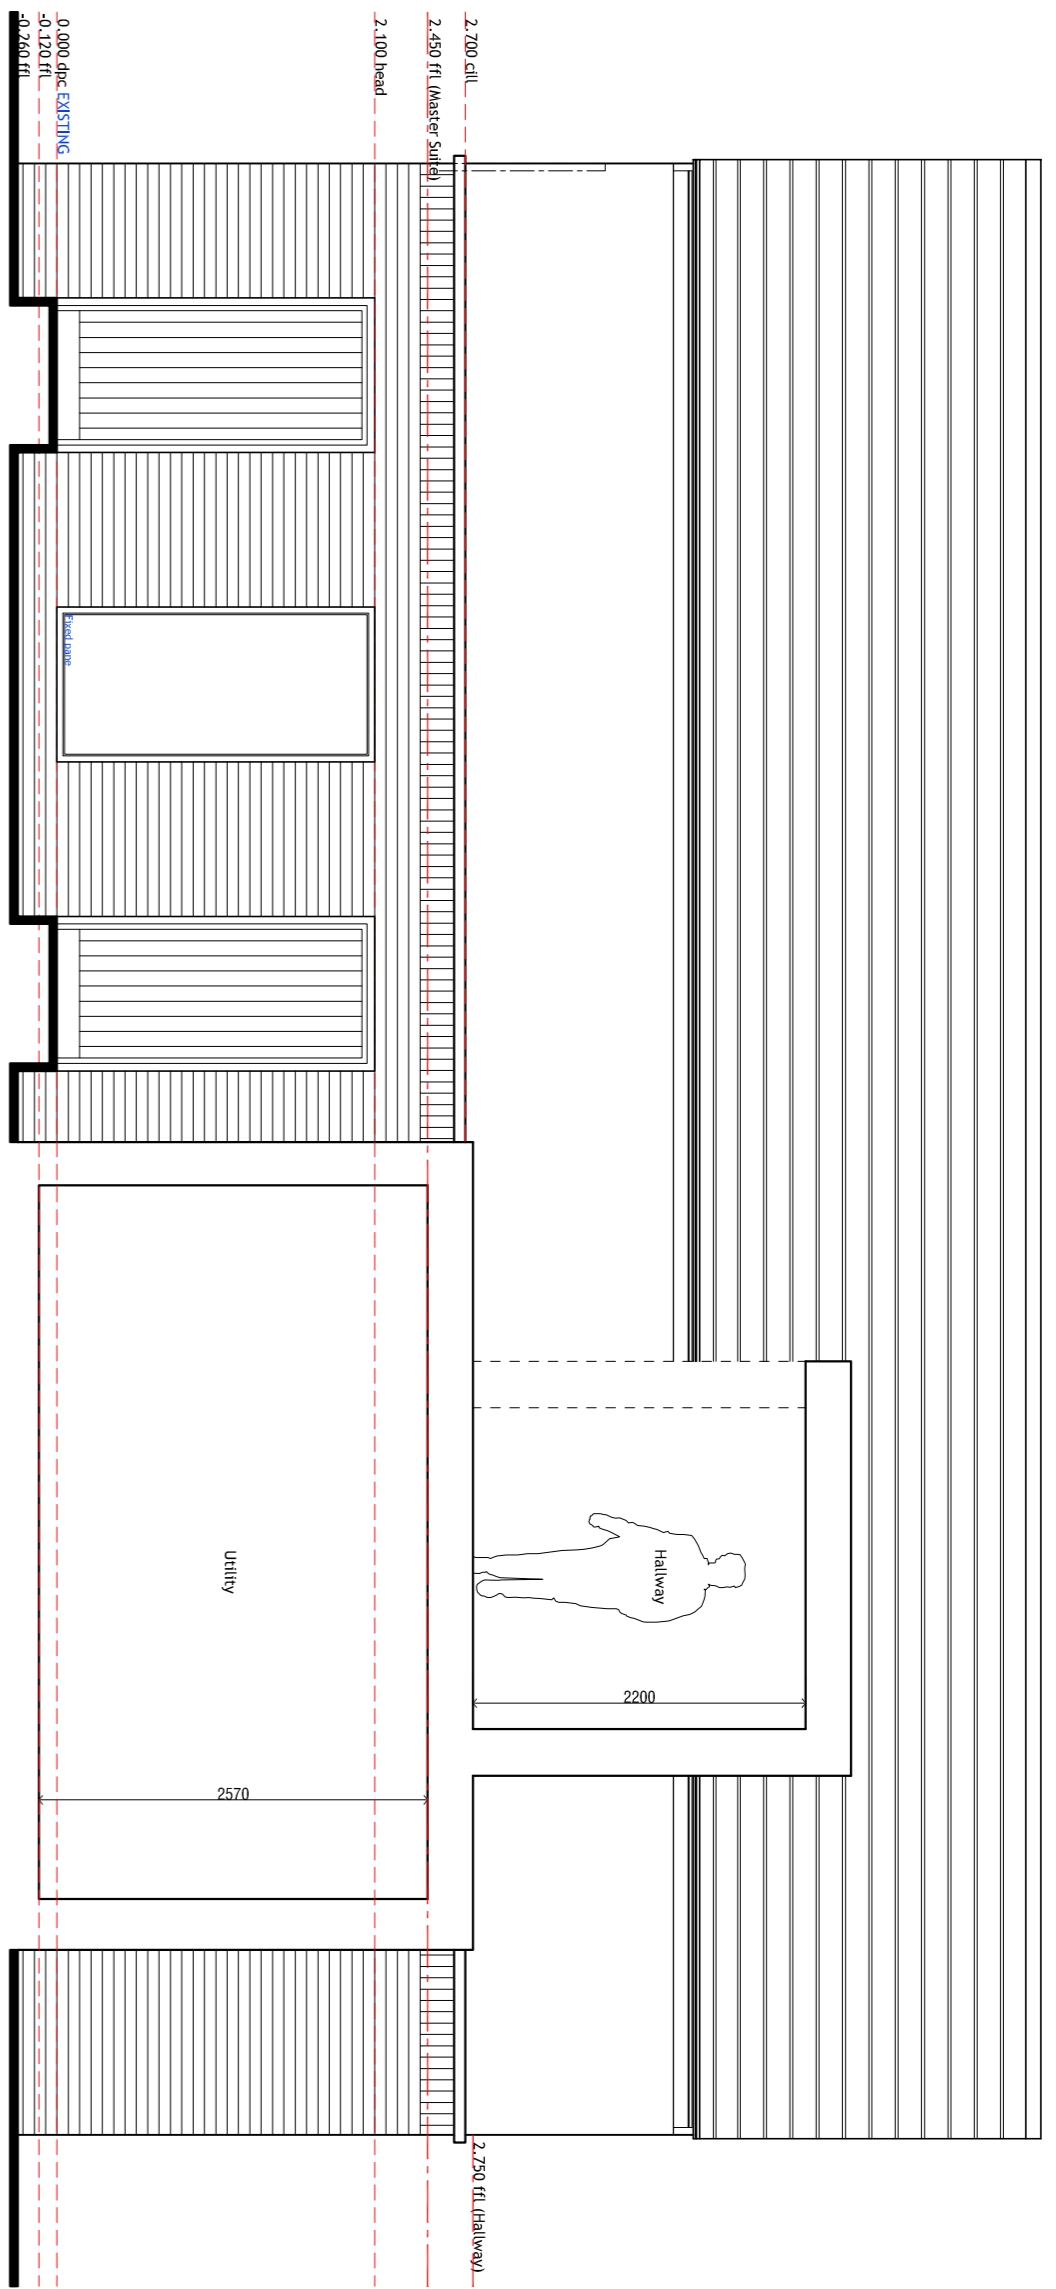


Proposed side elevation
drawn straight on

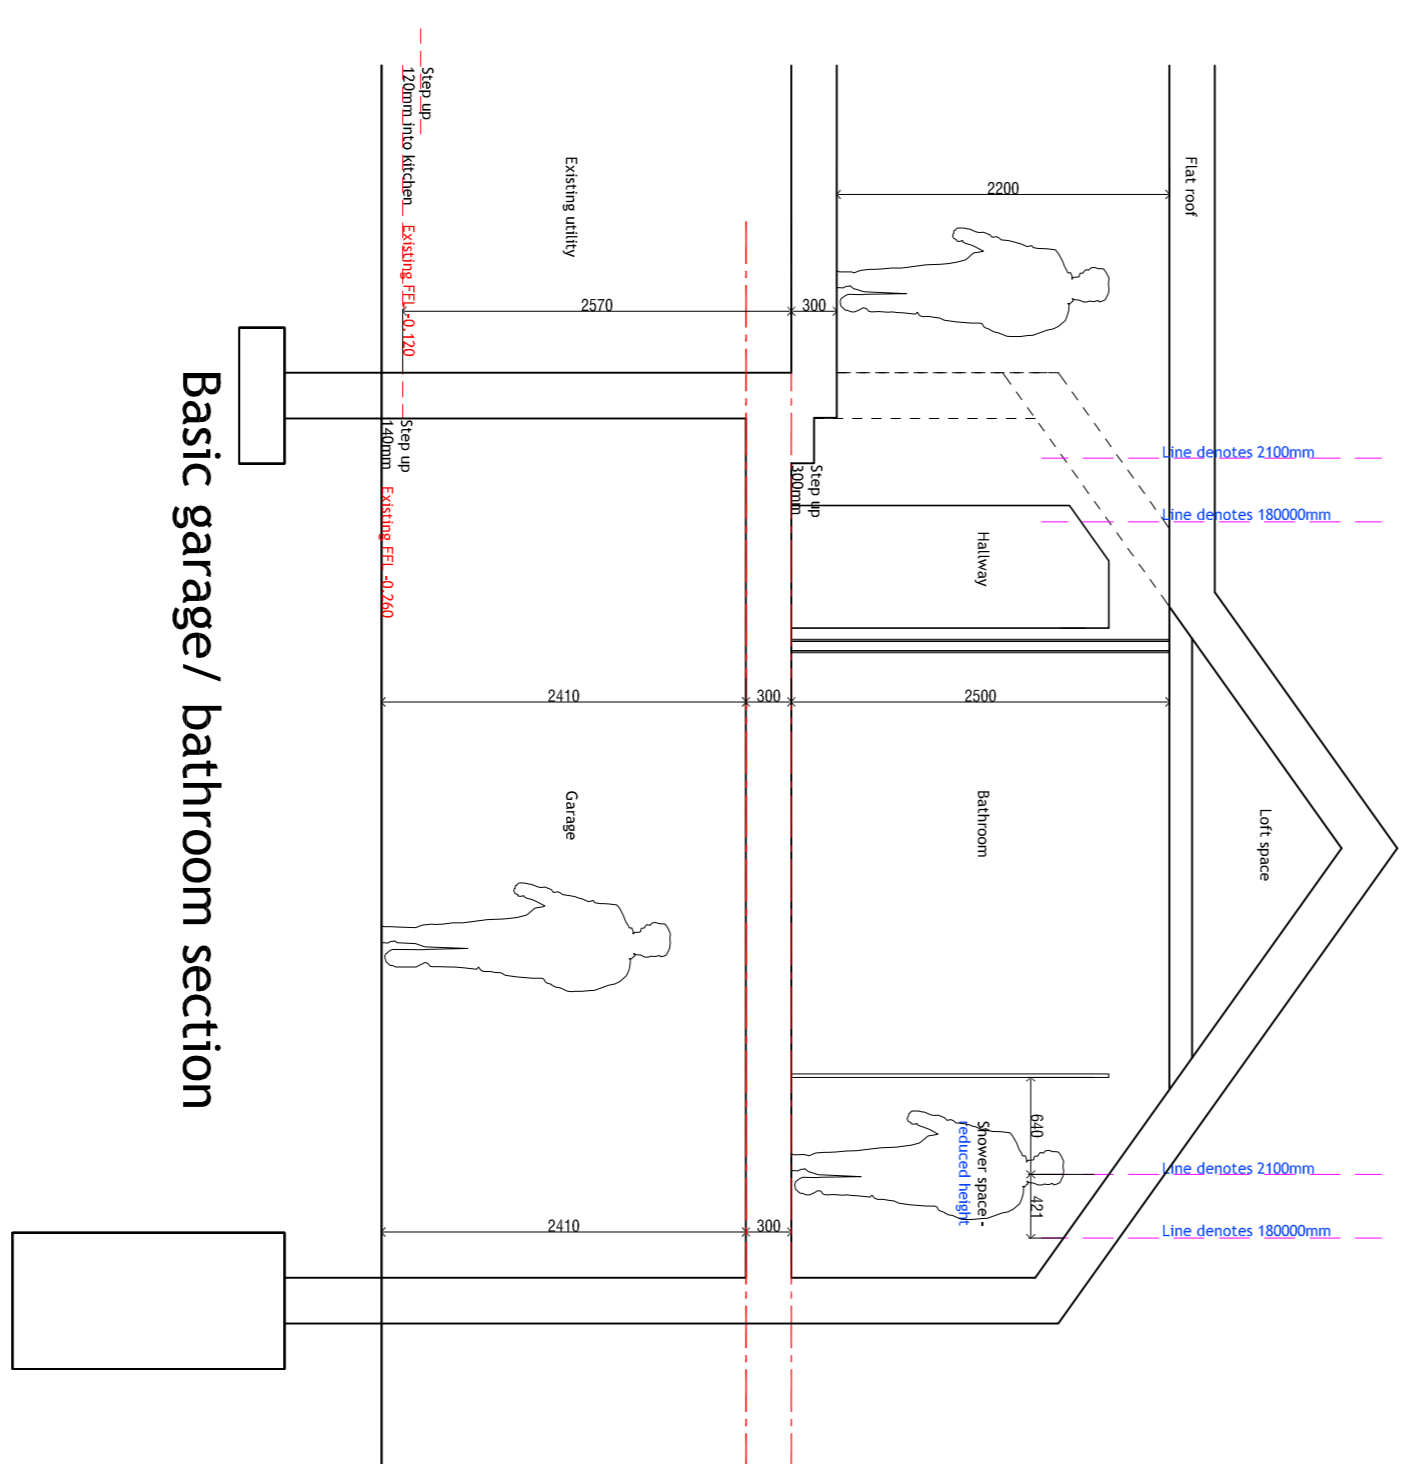

Basic garage/ bathroom section

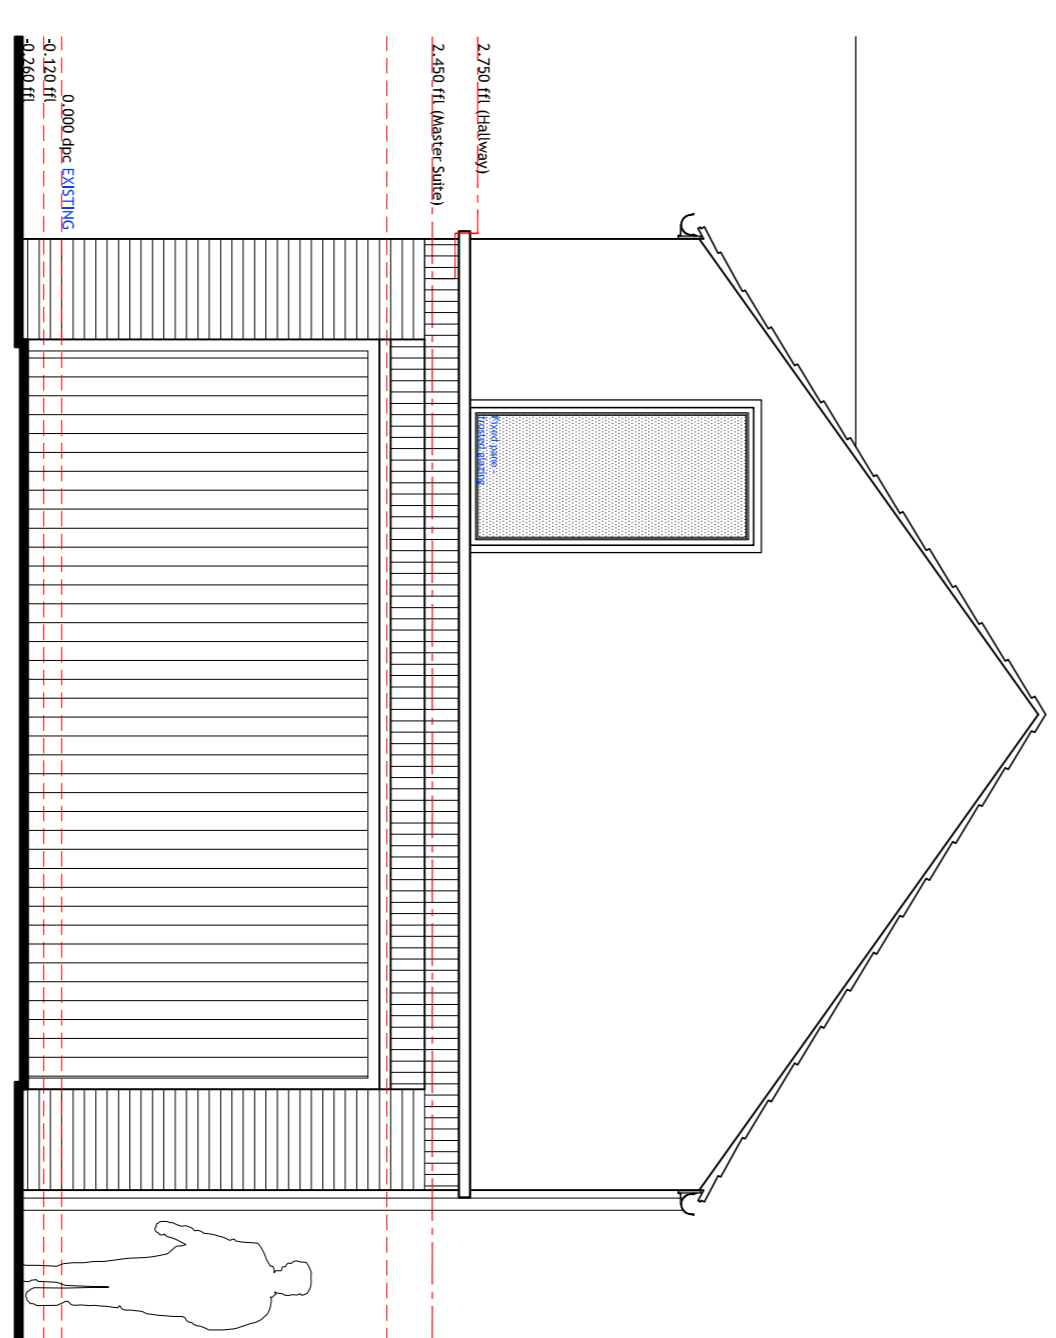

Proposed front elevation
drawn straight on

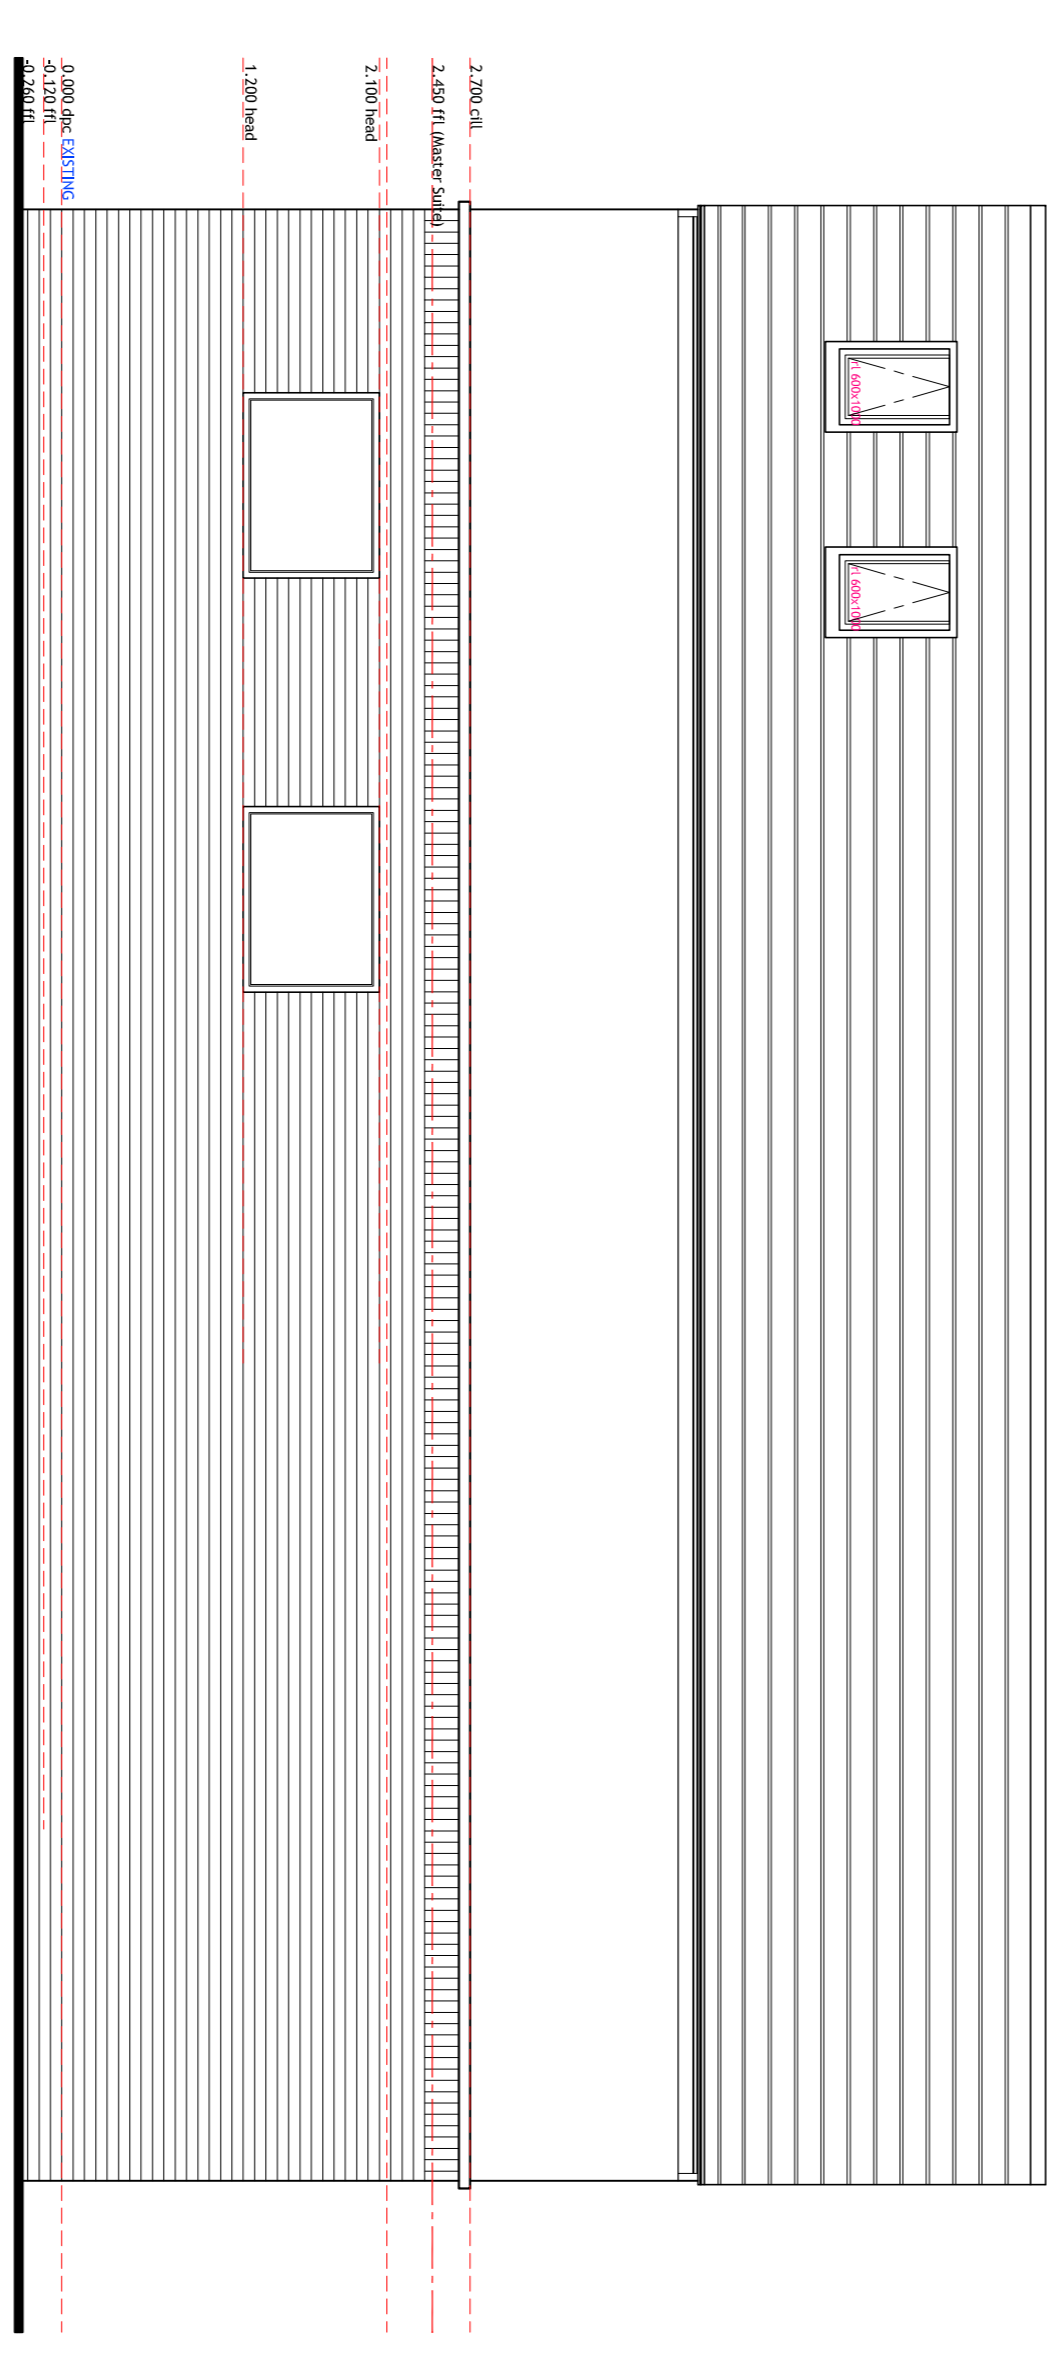

Proposed side elevation
drawn straight on

PROJECT: Mr and Mrs Penberton, 7 Manor Drive, Hilton, Yarm, TS15 9LE

DRAWING TITLE: Proposed elevations drawn straight on

CLIENT	STATUS
Mr and Mrs Penberton	Planning
SCALE: 1:50	DATE: 20.02.20
SHEET NO: A1	DATE: 20.02.20
PROJECT NO: 20.02	SCALE: 1:50
DATE: 20.02.20	CLIENT: Mr and Mrs Penberton
SCALE: 1:50	STATUS: Planning
SHEET NO: A1	DATE: 20.02.20
PROJECT NO: 20.02	SCALE: 1:50
DATE: 20.02.20	CLIENT: Mr and Mrs Penberton