



TREWIN DESIGN ARCHITECTS

1 Stanhope Square Holsworthy Devon EX22 6DR - 01409253013
www.trewin-design.co.uk - create@trewin-design.co.uk

This drawing has been prepared solely for the purposes of the stage indicated on the drawing. As such this drawing may not include sufficient detail for any stage beyond that indicated. This drawing forms part of an information pack relating to the indicated stage and should be read in conjunction with all other drawings, reports specifications and schedules, including those from other Consultants. Contractors must check all dimensions on site before fabrication. As built drawings are not based on surveyed information unless stated otherwise. Only figured dimensions are to be worked from. All discrepancies to be reported to Trewin Design Architects Ltd before proceeding. Copyright - All rights reserved.

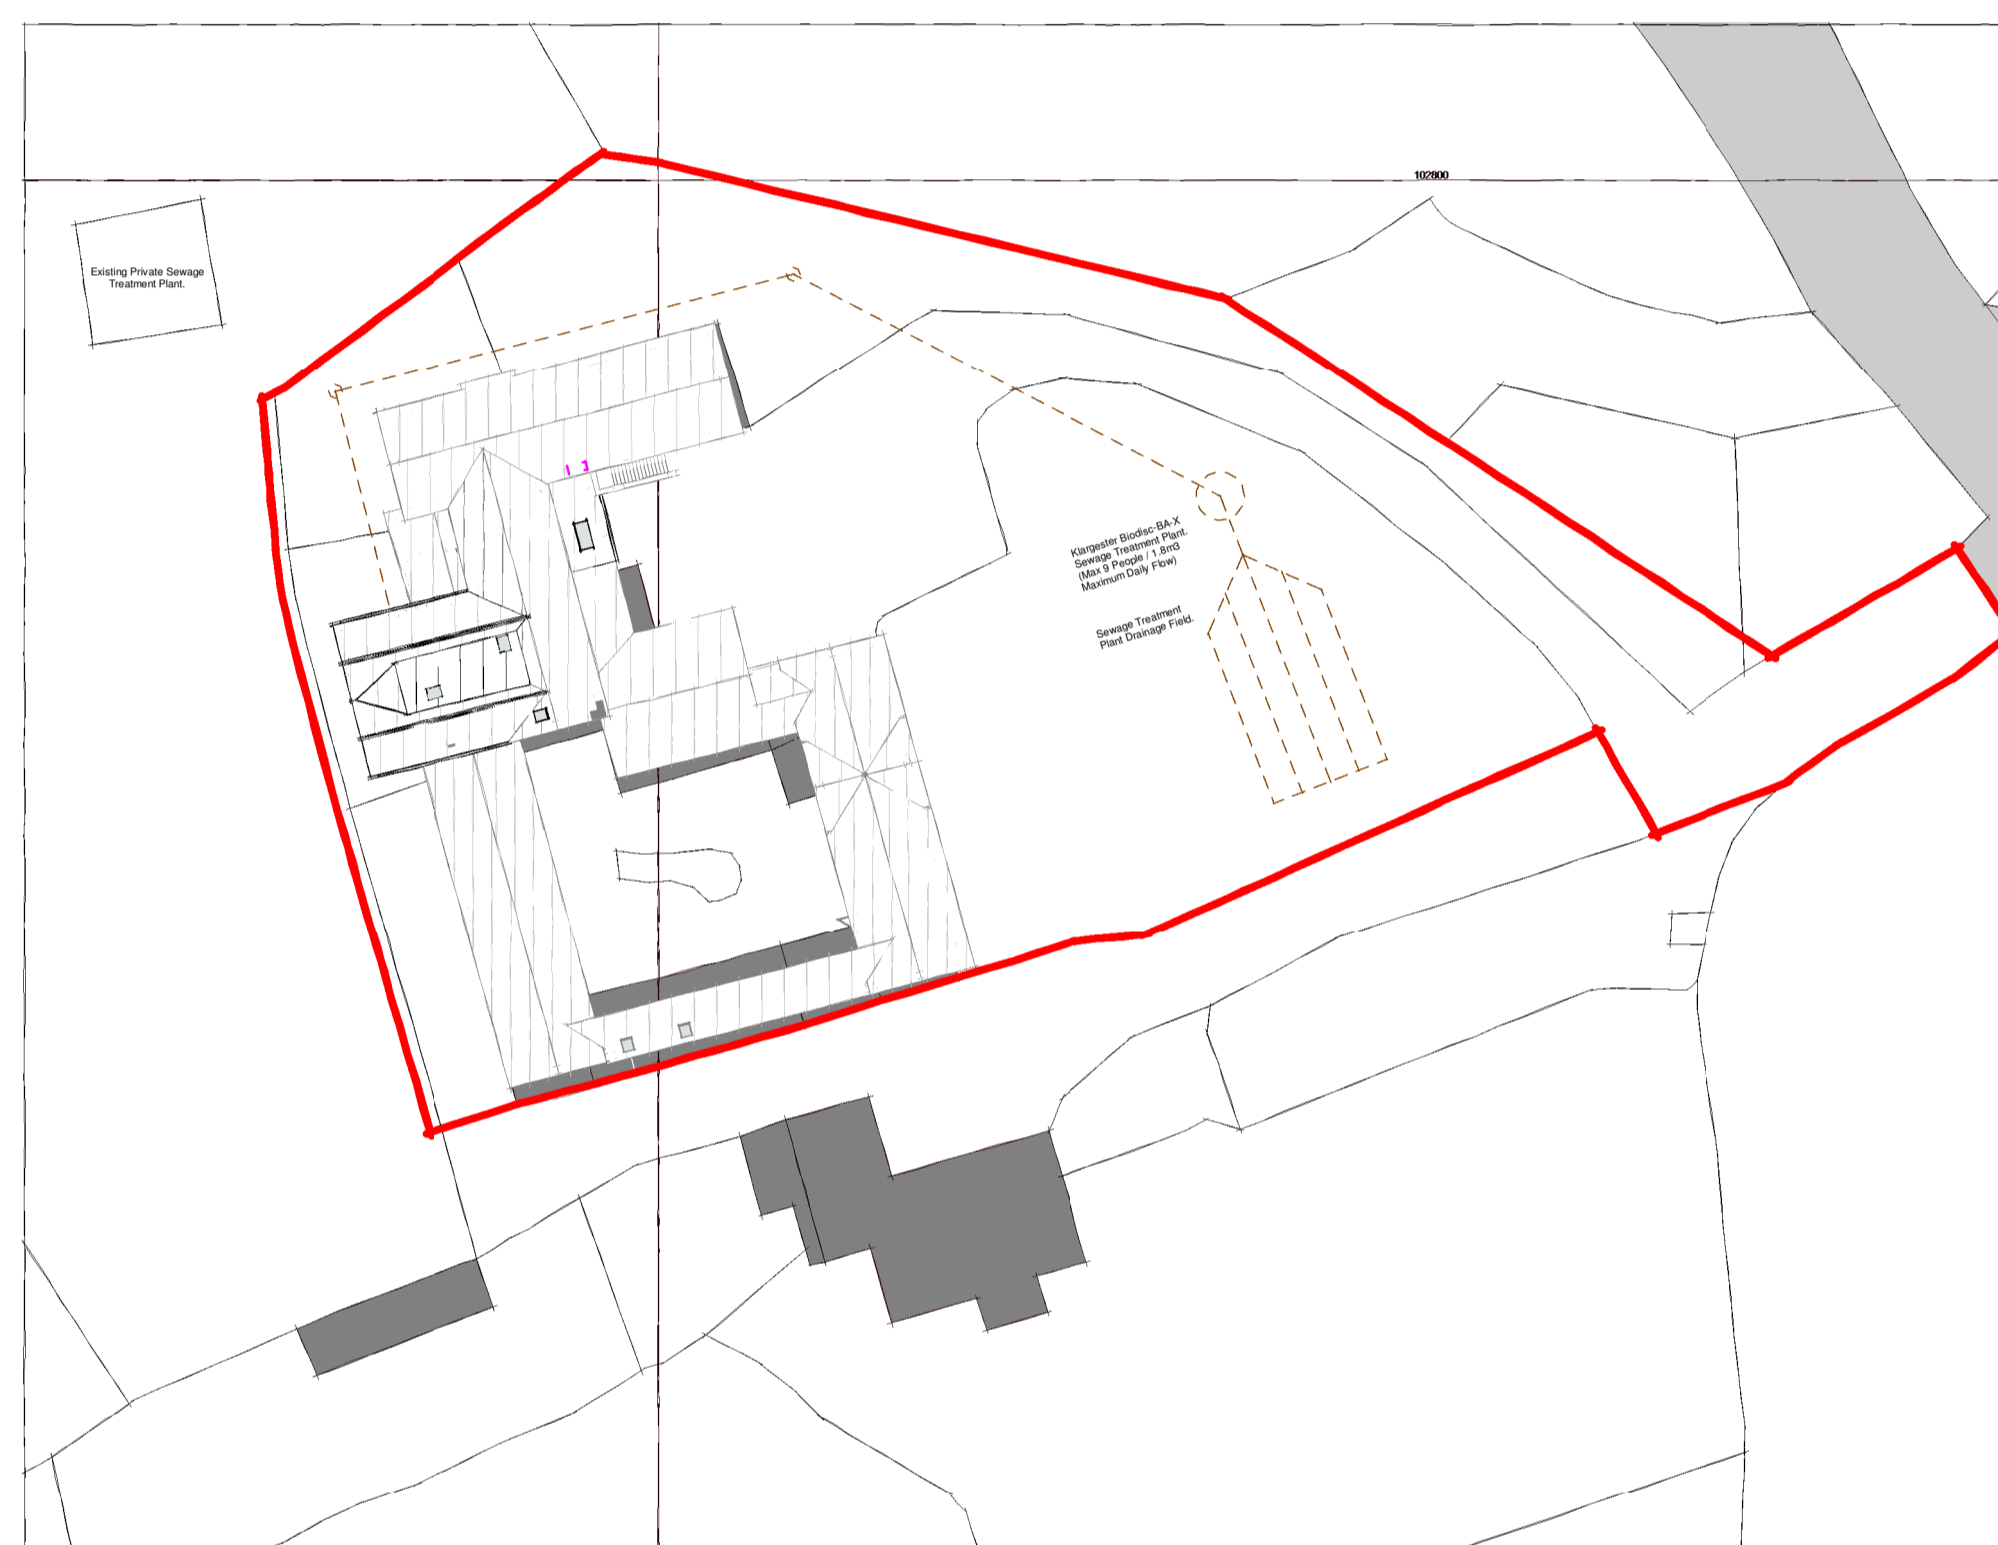

Site Plan
1 : 500

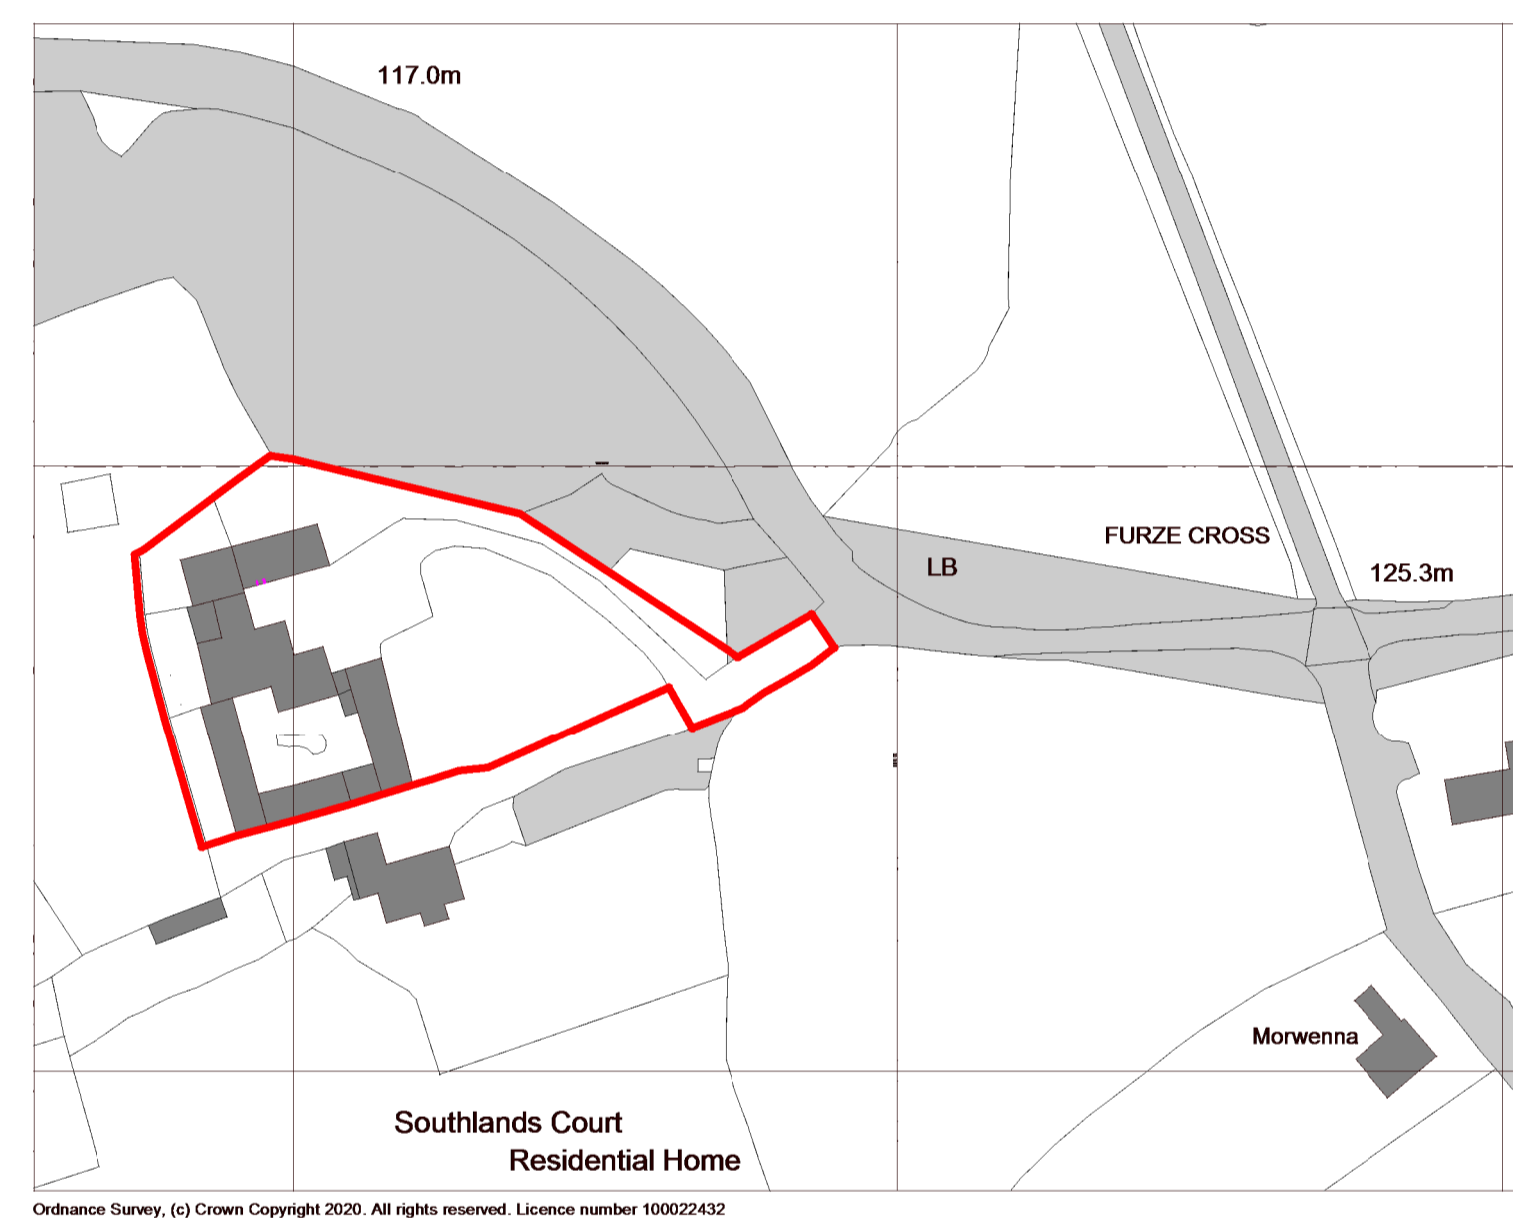

Location Plan
1 : 1250

Drawing title			
Site and Location Plans			
Job title			
Extension and Alterations to Residential Home Southlands Residential Home Bridgerule			
Client			
Farquhar, Dr T			
Drawn by	AS	Stage	PL - Detailed Design
Checked by	AS	Issued for	Preliminary
Date	08/12/2020	Scale @ A1	As indicated
Drawing number			Revision
08003-TDA-DR-PL-0013			P03
Revision	Description	Date	Initials
2	Amendments (as per 1/11/20/2020/FUL)	15.12.2020	LP
3	Red line revised	21.01.2020	AS