

TORRIDGE DISTRICT
COUNCIL
19 JAN 2021
RECEIVED

Rev.	Date	Description
A	19 JAN 2021	NOTATION ADDED FOR T. ANBL.



DONNAJANE WHITCOMBE MBAT., ABENG., AMIAS
Architectural Technologist • Building Engineer • Building Design Consultant

Client
Ms. J. E. ANDERSON


Job Title
**HOPPERS
HIGH BICKINGSTON
UMBERLEIGH
NORTH DEVON
EX37 9BD**

Drawing Title
**PROPOSED CHANGES TO
EXISTING FENESTRATION
& RAINWATER GOODS
PROPOSED ELEVATIONS**


Scale
1:100 AT A3

Date
OCT 2010 Drawn by
DW

Dwg. No.
2020/2 Rev.
A

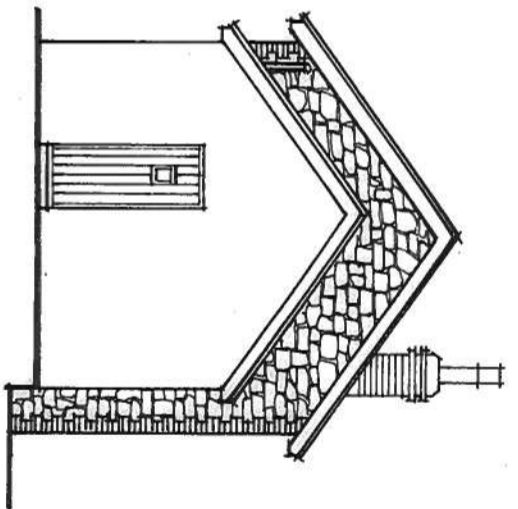


EAST ELEVATION

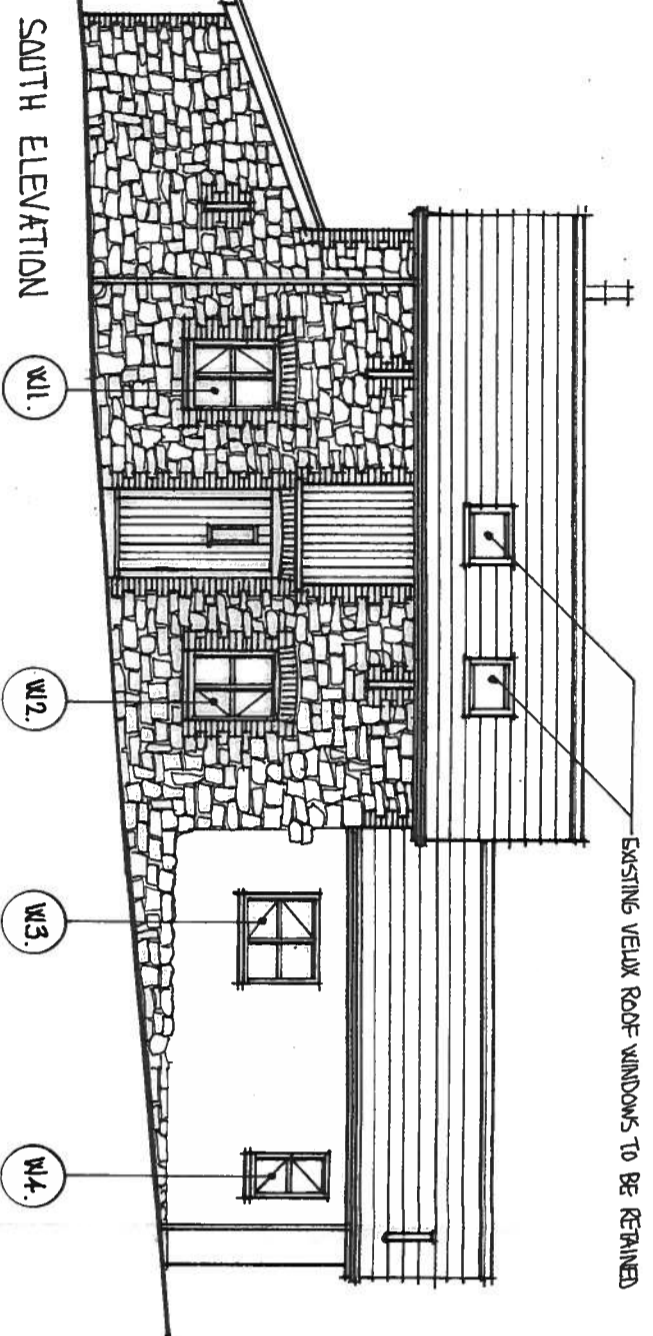


SOUTH ELEVATION

PROPOSED WORKS	WINDOW W1 TO W10 INCLUSIVE EXISTING ROTTEN TIMBER WINDOWS TO BE REPLACED WITH NEW PVCU WINDOWS WITH ARGON FILLED AND SEALED DOUBLE GLAZED UNITS BY RESIDENCE 7. EXTERNAL FINISH IRISH OAK. INTERNAL FINISH CREAM WHITE. IRONHUNGERS ~ BUTT HINGES + TEAR DROP HANDLES. SINGLE CENTRAL GLAZING BAR.	FASCIAS, SOFFITS AND BARGEBOARDS ALL EXISTING ROTTEN TIMBER FASCIAS, SOFFITS AND BARGEBOARDS TO BE REPLACED WITH NEW PVCU FASCIAS. SOFFITS AND BARGEBOARDS. COLOUR ~ BLACK	RAINWATER GOODS ALL EXISTING PVCU GUTTERS AND RAINWATER DOWNPIPES (COLOUR BROWN) TO BE REPLACED WITH NEW PVCU GUTTERS AND RAINWATER DOWNPIPES COLOUR BLACK.
-----------------------	--	--	---

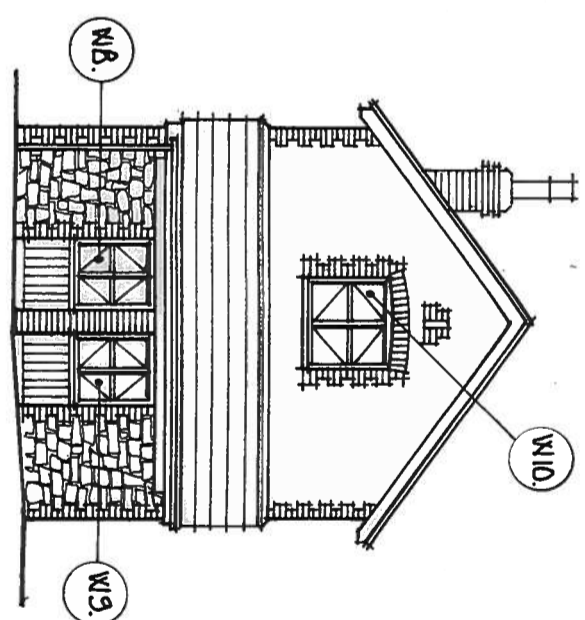

WEST ELEVATION

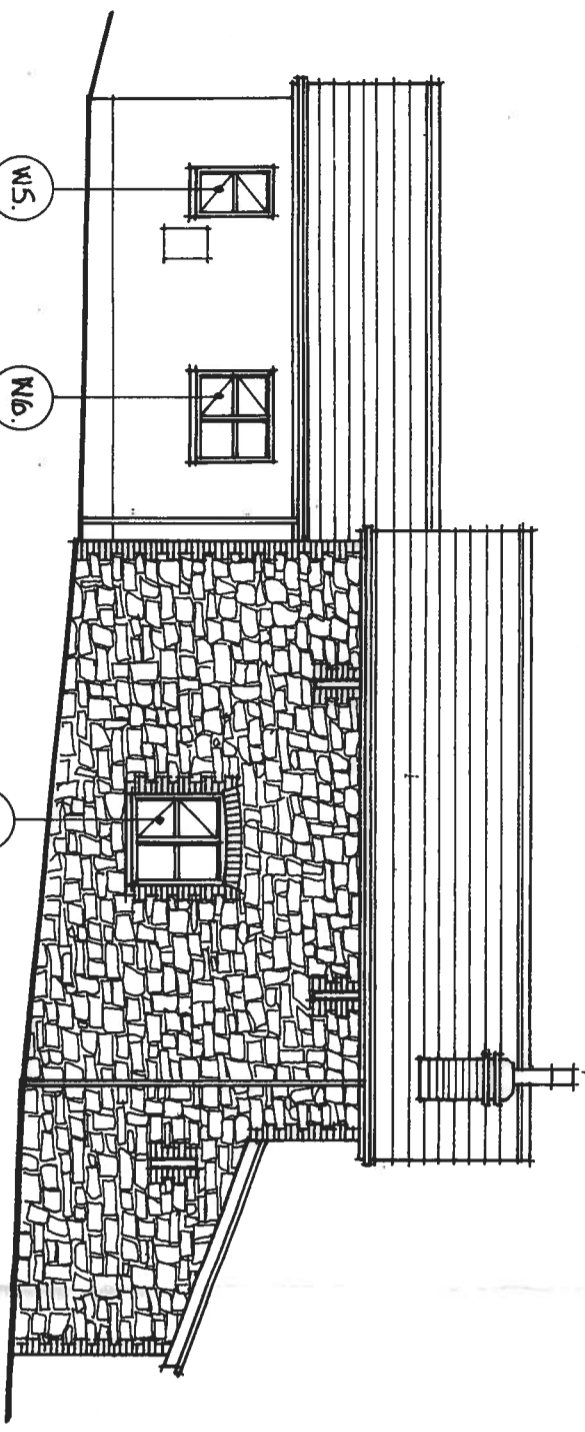

NORTH ELEVATION

