

TORRIDGE DISTRICT
COUNCIL
19 JAN 2021
RECEIVED

Rev.	Date	Revision
A	JAN 2021	ADDITIONAL WORK FOR TP. APPLIC.



DONNANJANE WHITCOMBE MBAT, ABENG, AMIAS
Architectural Technologist • Building Engineer • Building Design Consultant

Client
MS. J. E. ANDERSON


Job Title
**HOOPERS
HIGH BICKINGTON
UMBERLEIGH
NORTH DEVON
EX 37 9BU**

Drawing Title
**PROPOSED CHANGES TO
EXISTING FENESTRATION
& RAINWATER GOODS
PROPOSED FLOOR PLANS**

Scale
1:100 AT A3

Date
OCT. 2020 Drawn by
DW


Dwg. No.
2020/1. Rev.
A

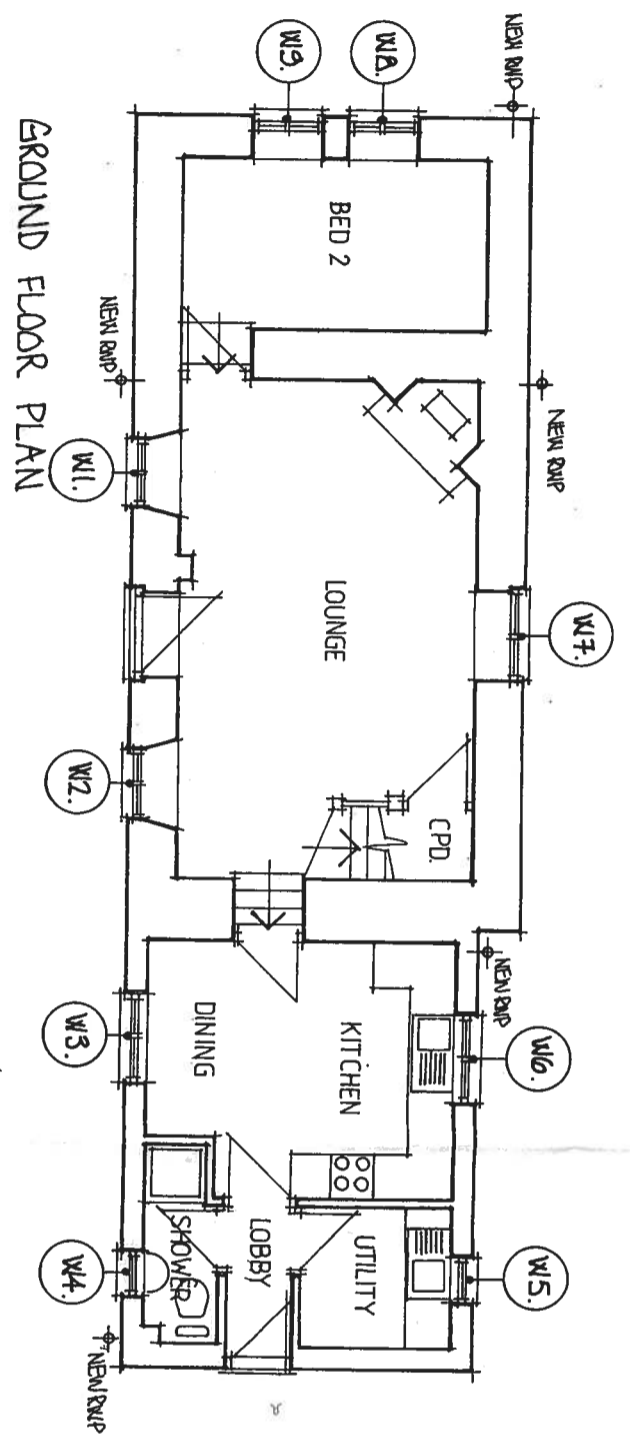

GROUND FLOOR PLAN

PROPOSED WORKS

<p>WINDOWS W1. TO W10. INCLUSIVE EXISTING ROTTEN TIMBER WINDOWS TO BE REPLACED WITH NEW. PVCU WINDOWS WITH ARGON FILLED AND SEALED DOUBLE GLAZED UNITS BY RESIDENCE 7. EXTERNAL FINISH RICH OAK. INTERNAL FINISH CREAM WHITE. IRONMANGENERY - BUTT HINGES + TEAR DROP HANDLES. SINGLE CENTRAL GLAZING BAR</p>	<p>RAINWATER GOODS ALL EXISTING PVCU GUTTERS AND RAINWATER DOWNPIPES (COLOUR BROWN) TO BE REPLACED WITH NEW PVCU GUTTERS AND RAINWATER DOWNPIPES COLOUR BLACK.</p>	<p>FASCIAS, SOFFITS AND BARGEBOARDS ALL EXISTING ROTTEN TIMBER FASCIAS, SOFFITS AND BARGEBOARDS TO BE REPLACED WITH NEW PVCU FASCIAS, SOFFITS AND BARGEBOARDS. COLOUR BLACK.</p>
--	---	---

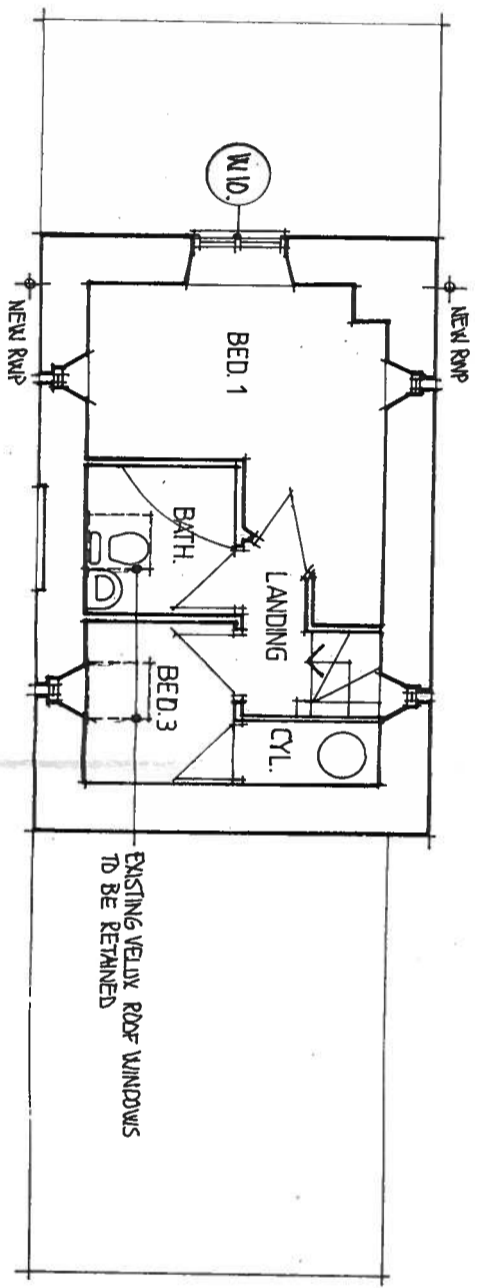

FIRST FLOOR PLAN

