

Colour coat profile steel insulated roof cladding with 20% rooflights.
Kingspan Day-Lite Trapezoidal. Precision extruded polycarbonate for easy integration with Kingspan Trapezoidal Roof Panels.

Colour coat profile steel insulated wall cladding.


SOUTH WEST ELEVATION PHASE 1:

Existing floor layouts and elevations drawings provided by others.
TF Architectural Services Ltd can accept no responsibility for any errors or omissions arising from this.

0m 1m 2m 5m 1:100 at A1



NORTH EAST ELEVATION PHASE 1:

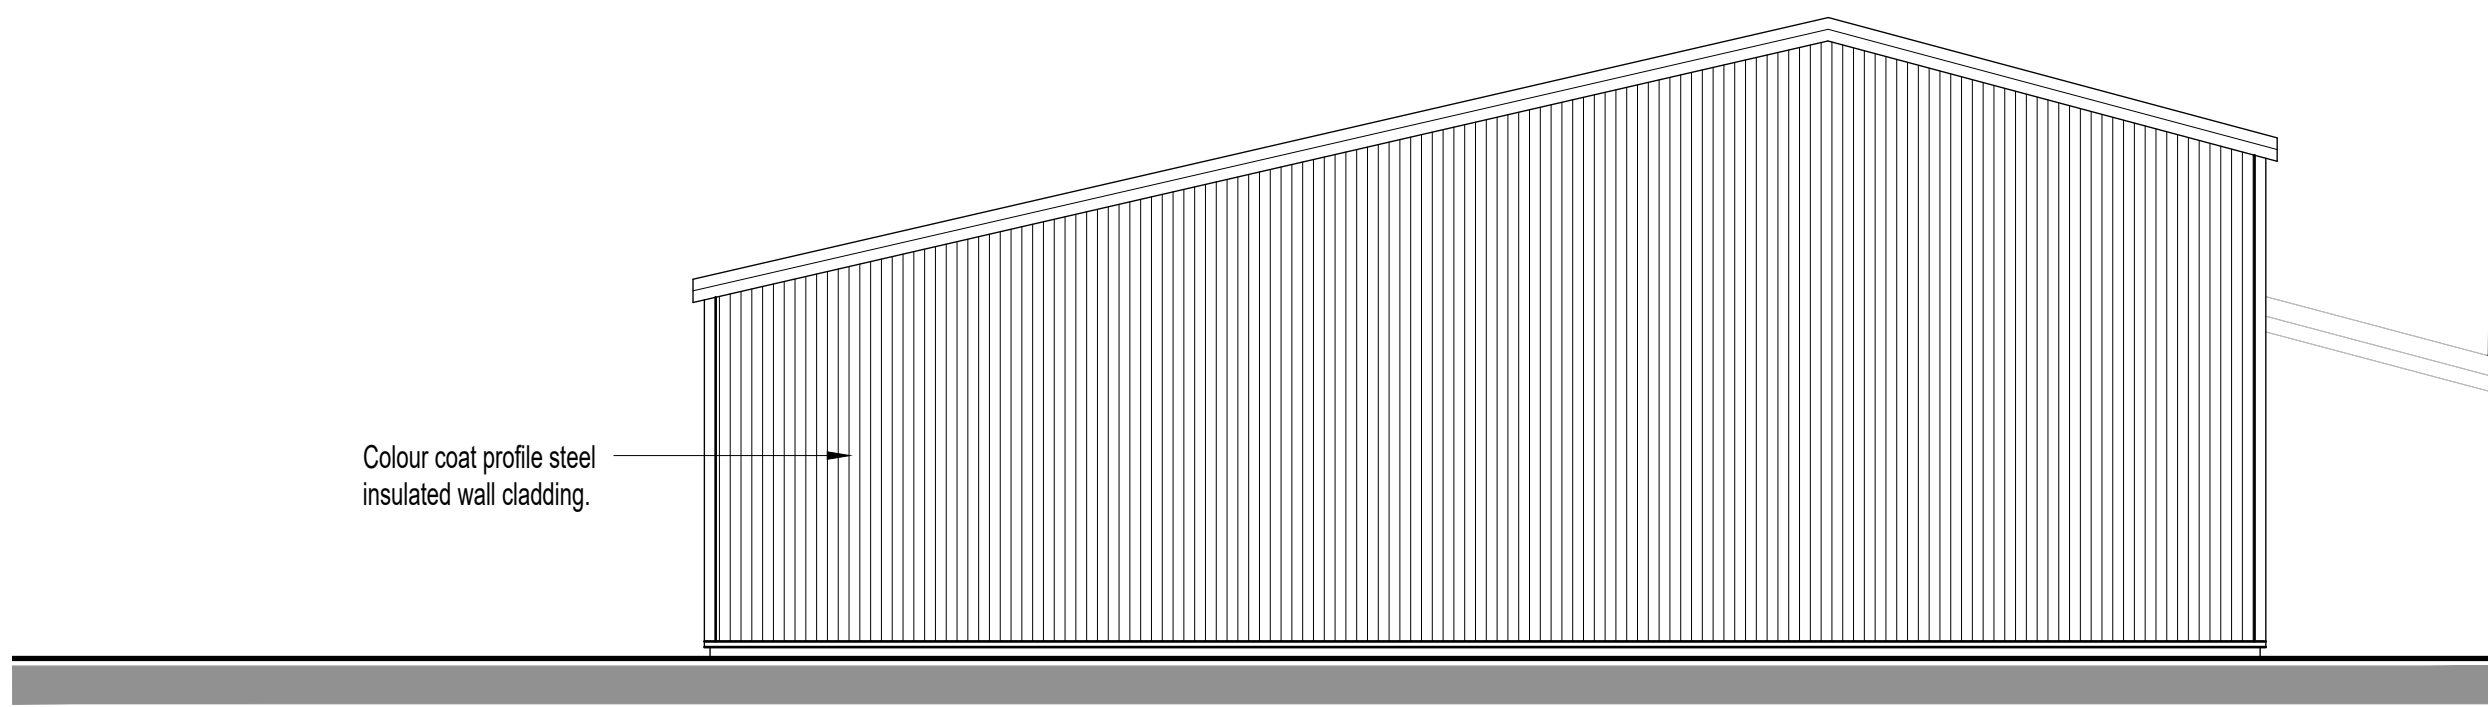

NORTH WEST ELEVATION PHASE 1:



SOUTH EAST ELEVATION PHASE 1:

No.	Revision/Issue	Date

TF Architectural Services Ltd

1 Morrison Way Southwell
Nottingham NG25 0ED

M: 07525253094
E: tim.fletcher@tfarchitecturalservices.co.uk

PROJECT:
Commercial Redevelopment

DRAWING TITLE:
Proposed Elevations Phase 1

PROJECT ADDRESS:
**Former Site UCD Southwell Ltd
Crew Lane industrial Estate
Southwell
NG25 0TX**

CLIENT:
A & V Squires Plant Co. Ltd

DRG NO:
483_2020_103

DATE: Oct 2020

SCALE: 1:100

FORMAT: A1

PLANNING