




EXISTING SITE PLAN



PROPOSED SITE PLAN

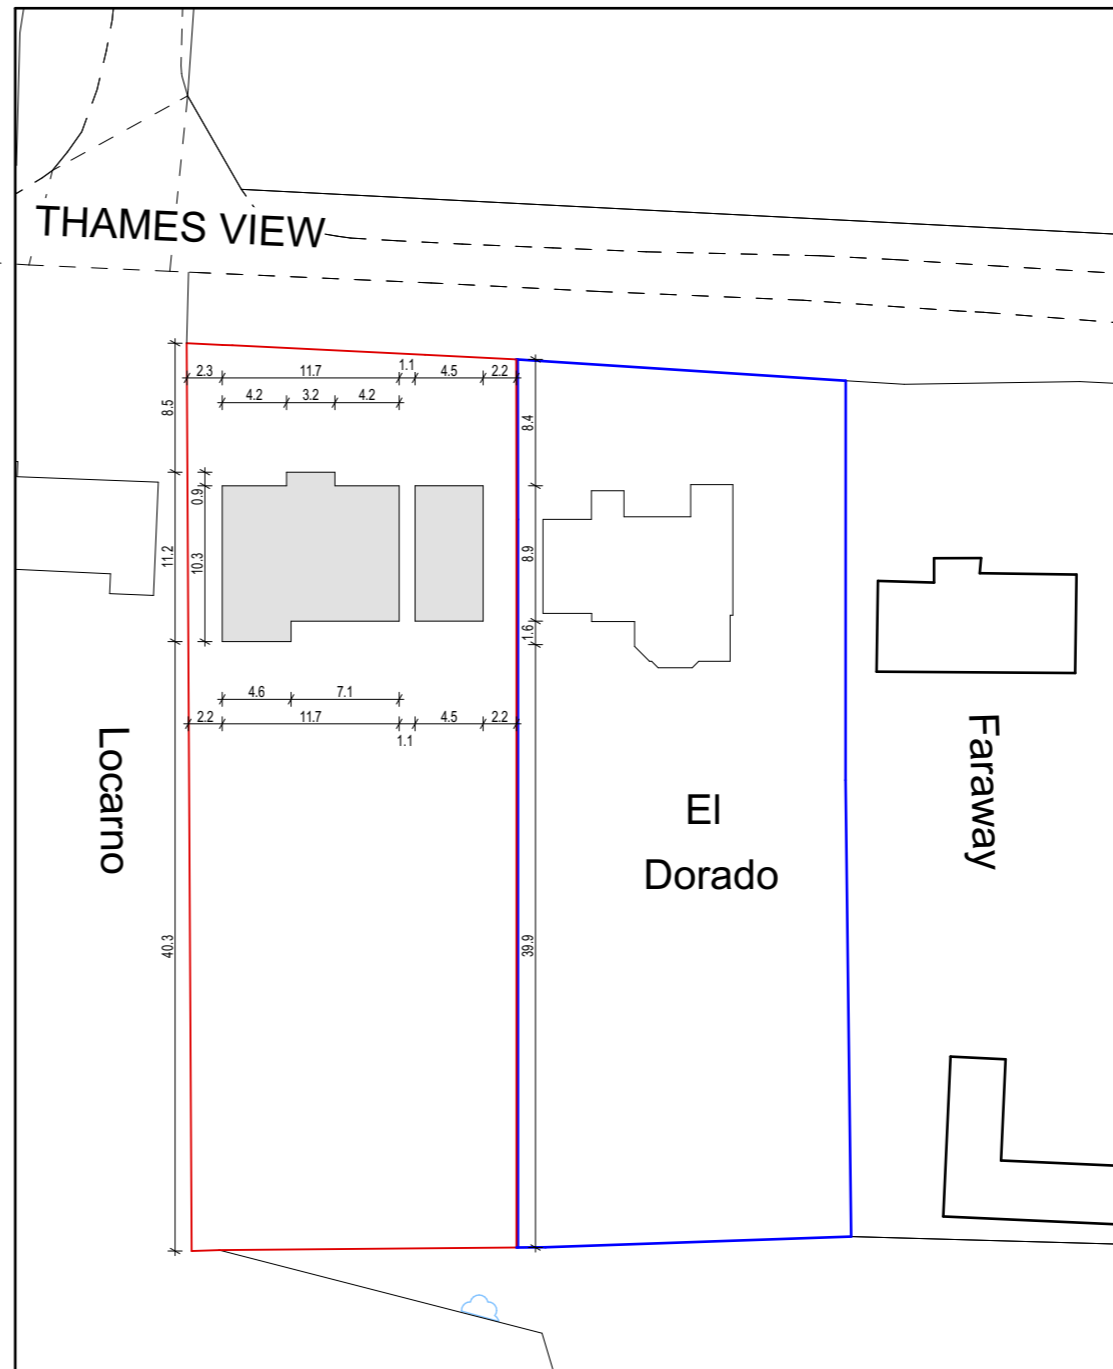

New replacement dwelling with Garage

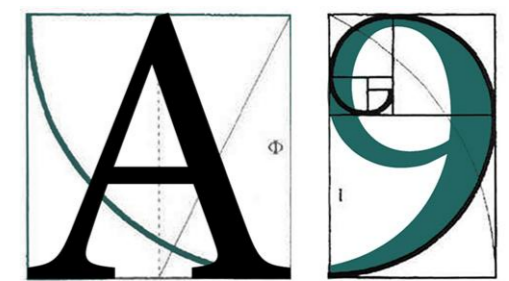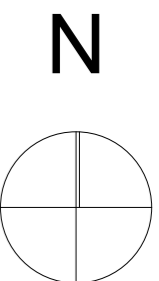

**ARCHITECTURE**

255 London Road, Hadleigh, Essex, SS7 2BN  
 Info@A9Architecture.co.uk  
 Tel: 01702558888

Project: El Dorado - HOUSE 1  
 Thames View  
 Langdon Hills  
 Basildon, SS16 5LN

Drawing Title: Site Plans

Client: Owen Pottle

Drawn: LD	Checked: AG	Date: 14/01/2021	Scale: 1:500	Paper Size: A3
-----------	-------------	------------------	--------------	----------------

Job no. 1452 H1	Dwg. no. 02	Revision: F	<input checked="" type="checkbox"/> Preliminary <input type="checkbox"/> Design <input type="checkbox"/> Tender <input type="checkbox"/> Contract <input type="checkbox"/> Working
--------------------	-------------	-------------	--

SITE PLANS

