




Side Elevation From No 69  
West Facing

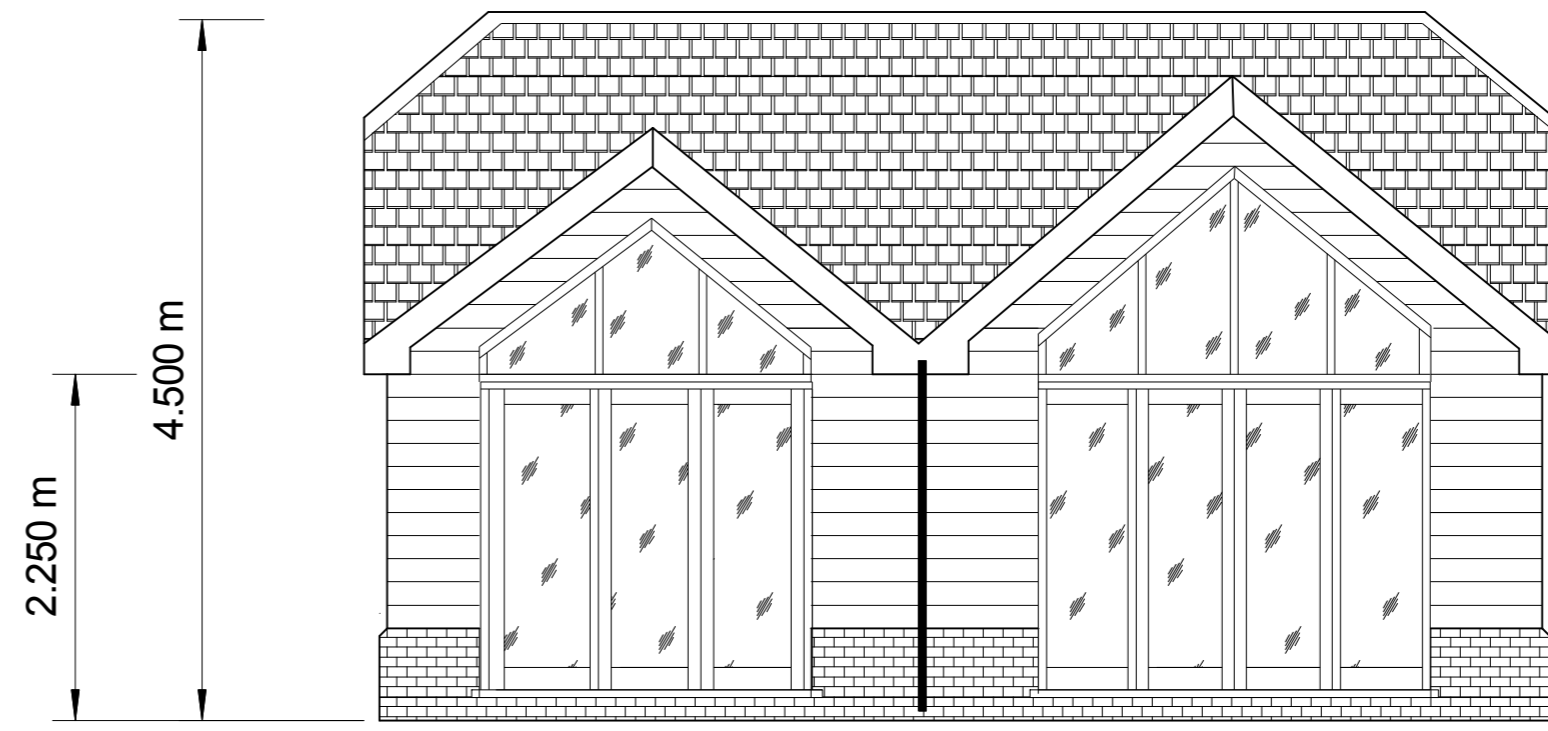


Elevation Facing The Rear Of The  
Garden At No 67 South Facing

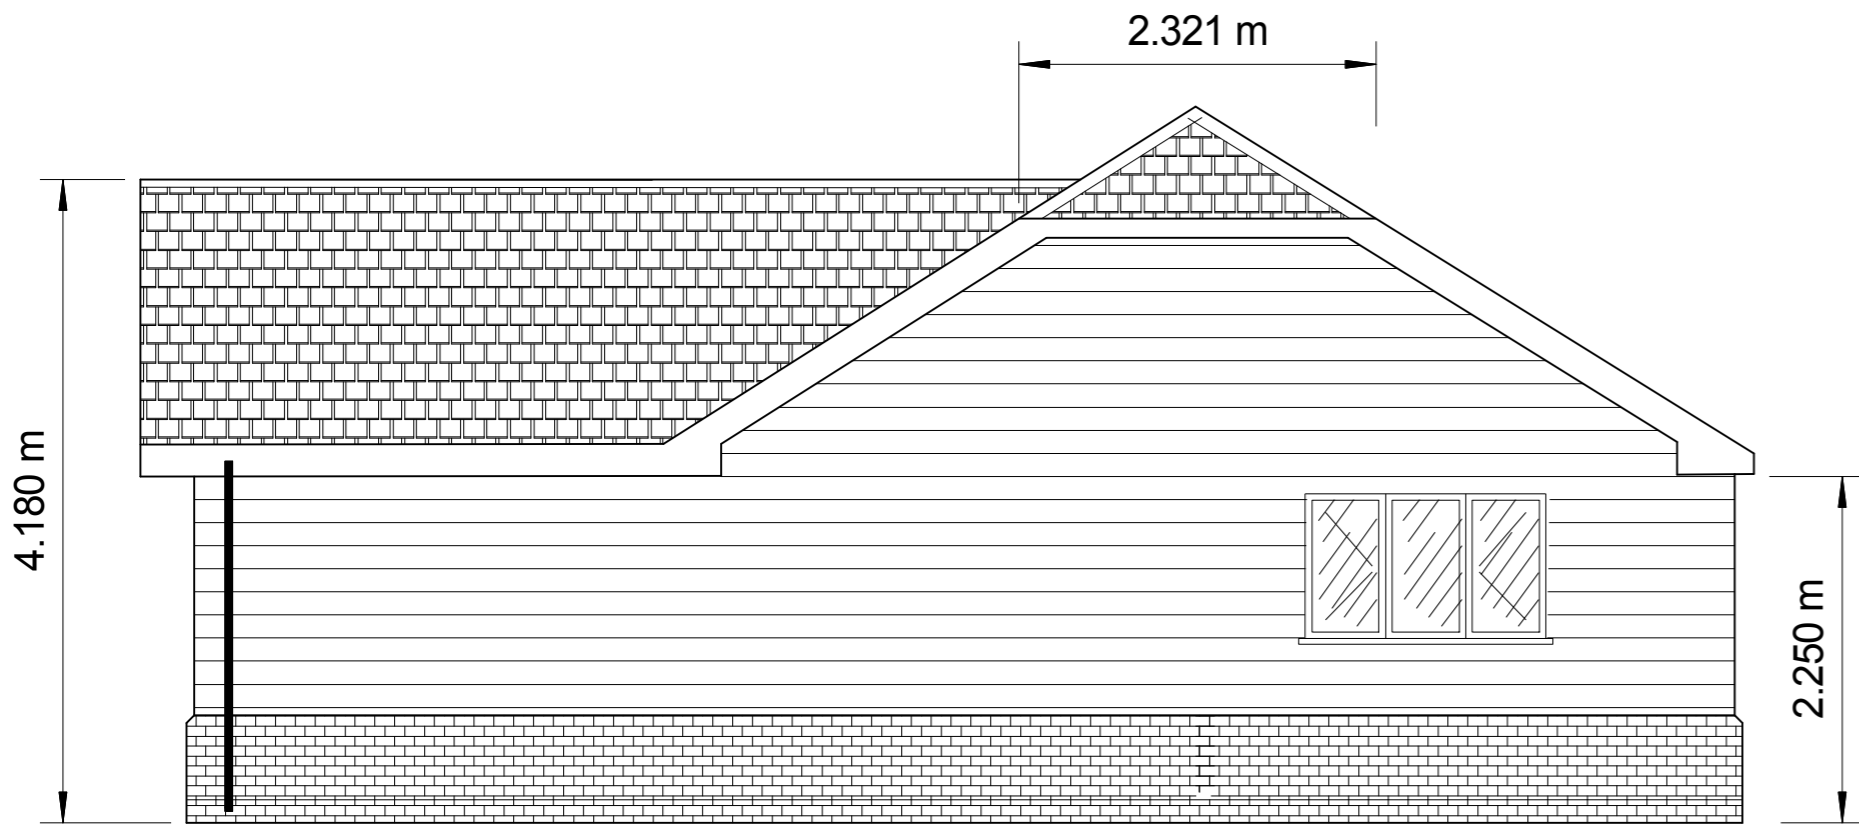


Side Elevation From No 65  
East Facing

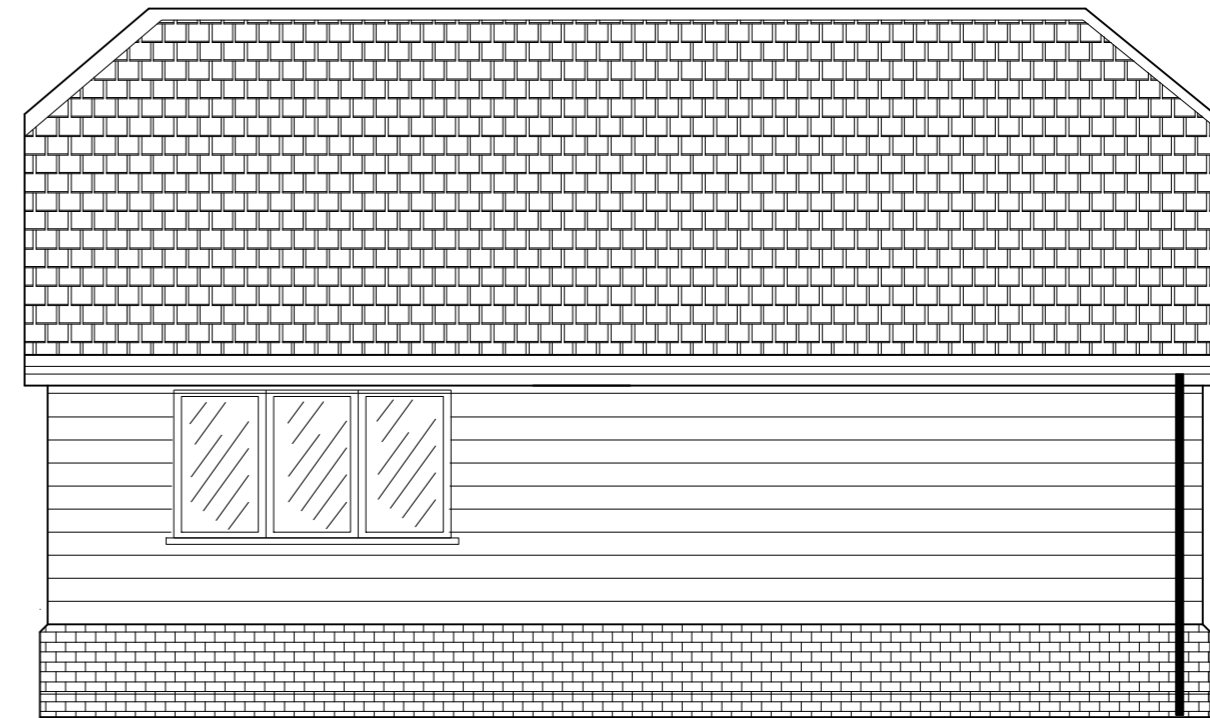


Elevation Facing No 67  
North Facing

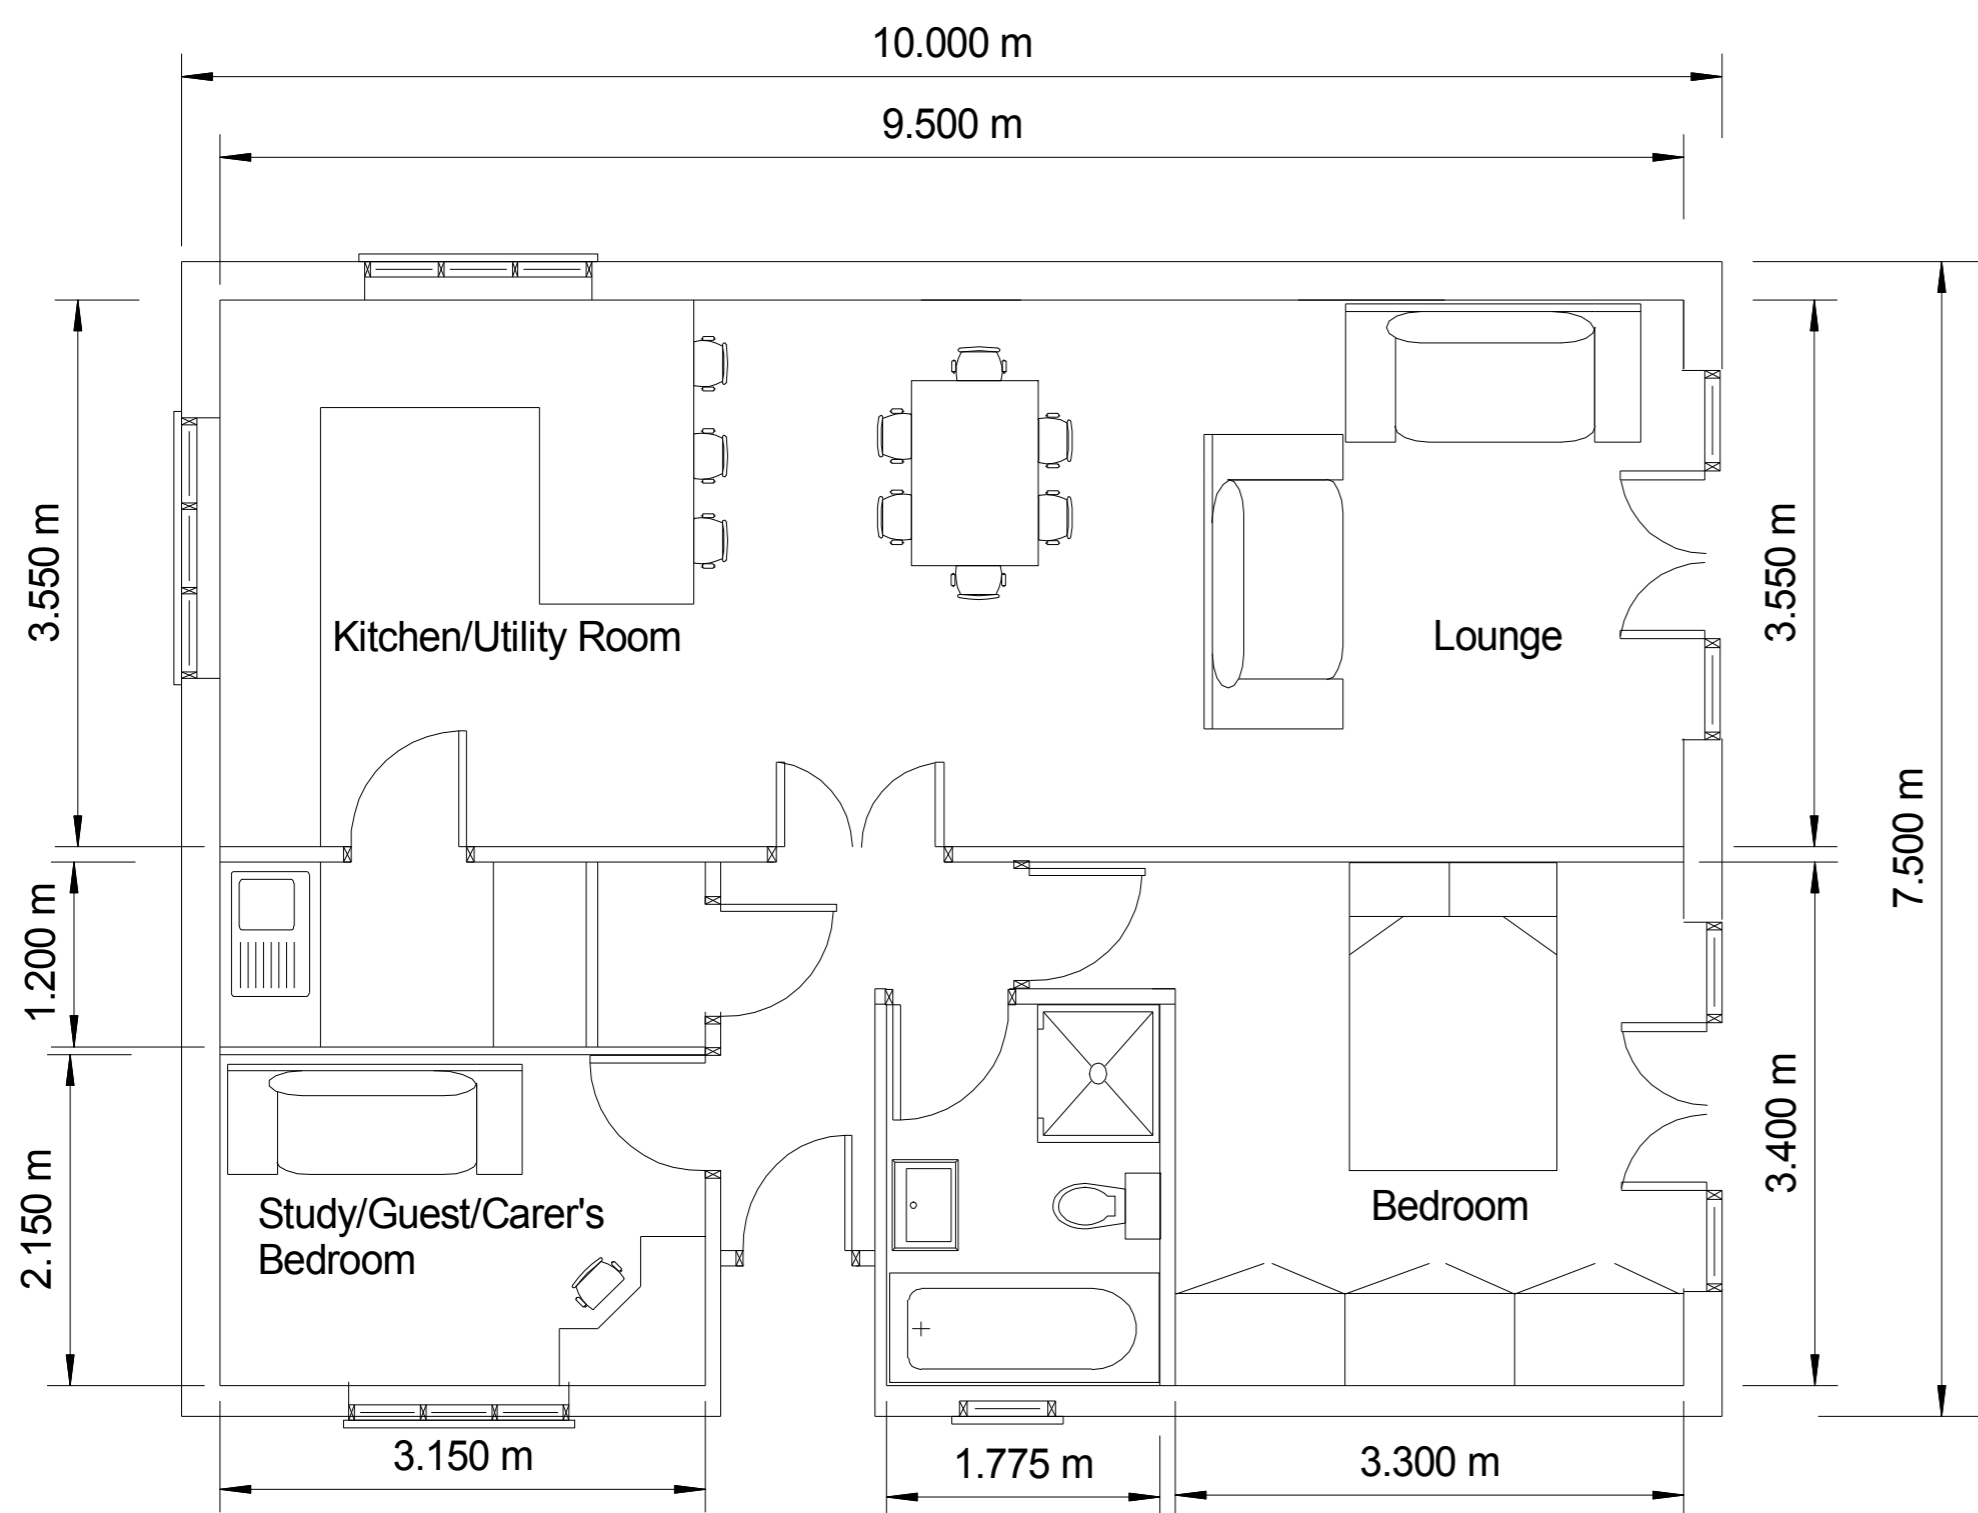


Proposed Floor Plan

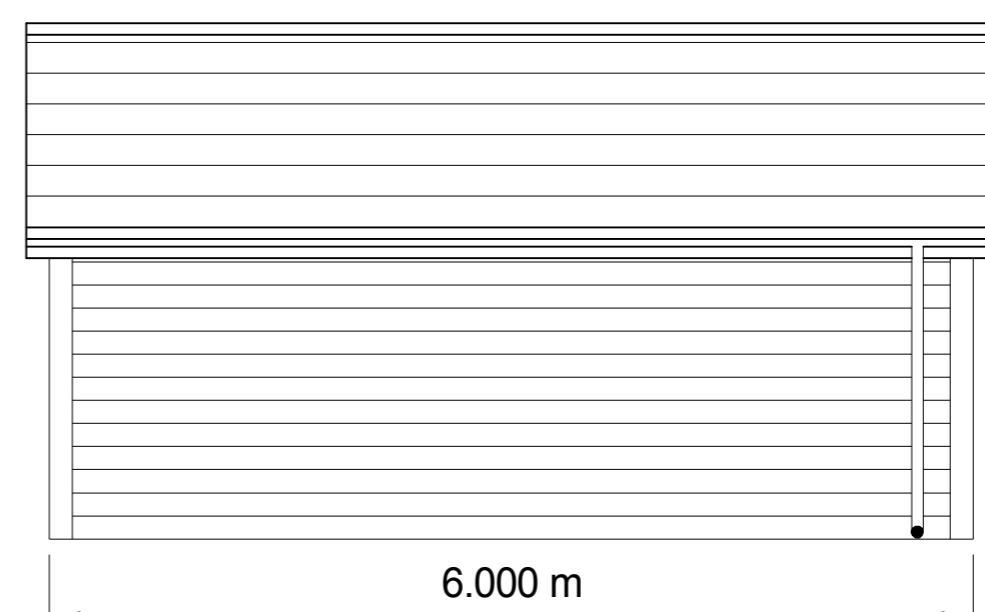


North Elevation Of Cart Lodge

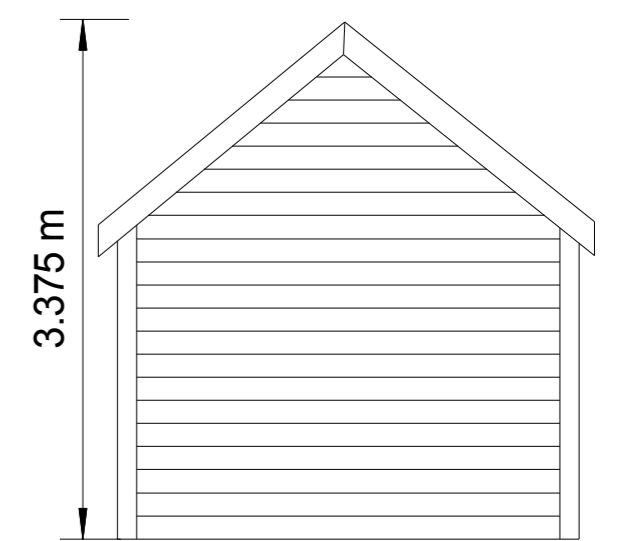


East Elevation  
Facing No57

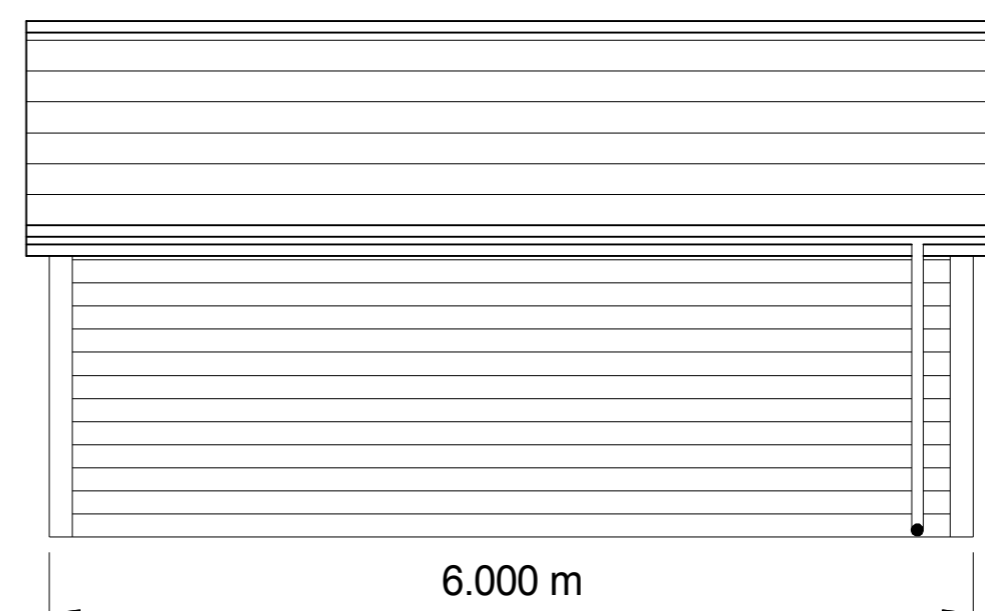

South Elevation Of Cart Lodge

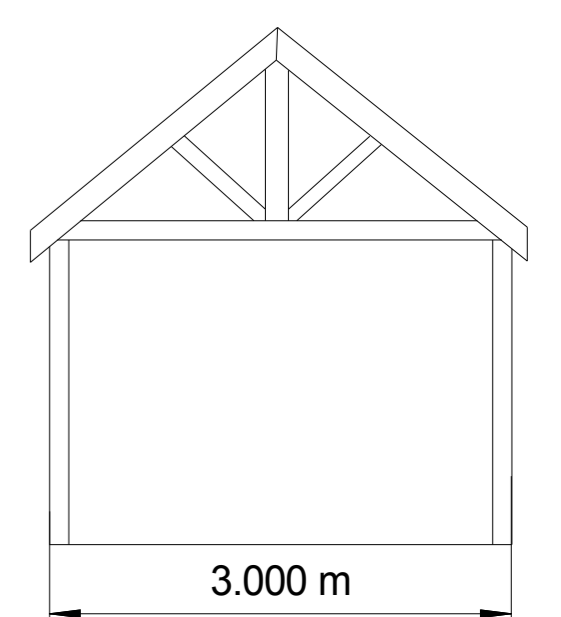

West Elevation  
Open Fronted

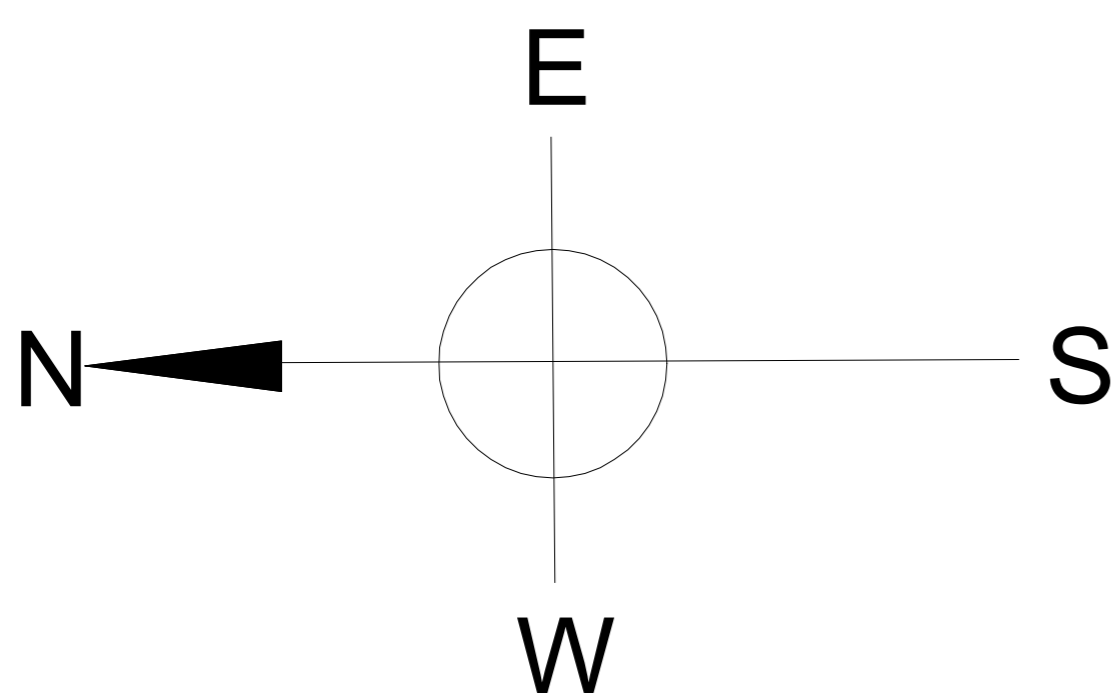

Proposed : New 1 Bedroom Bungalow with  
Study/Guest or Carers Bedroom and Cart Lodge  
Rear Of 67 Church Street Billericay

Drawing No MK 17/21

Scale : 1:50

Date. 17/01/2021