


Notes
 This drawing and design is a copyright and must not be used for any purpose without consent. I take no responsibility for the position of any boundaries or land ownership and it is the clients responsibility to establish the legal boundaries with land registry before commencing any work on site.

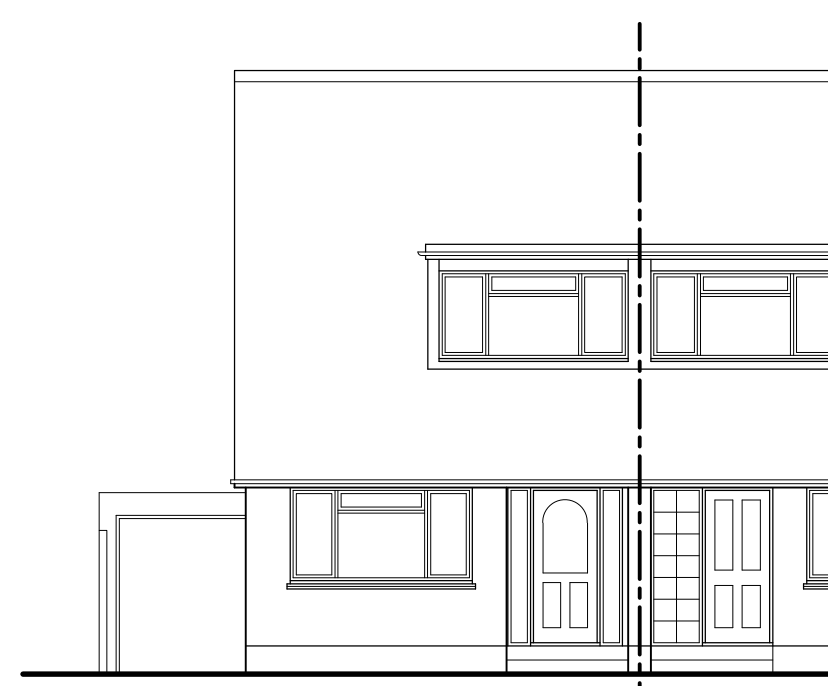


Front Elevation



Side Elevation




Rear Elevation

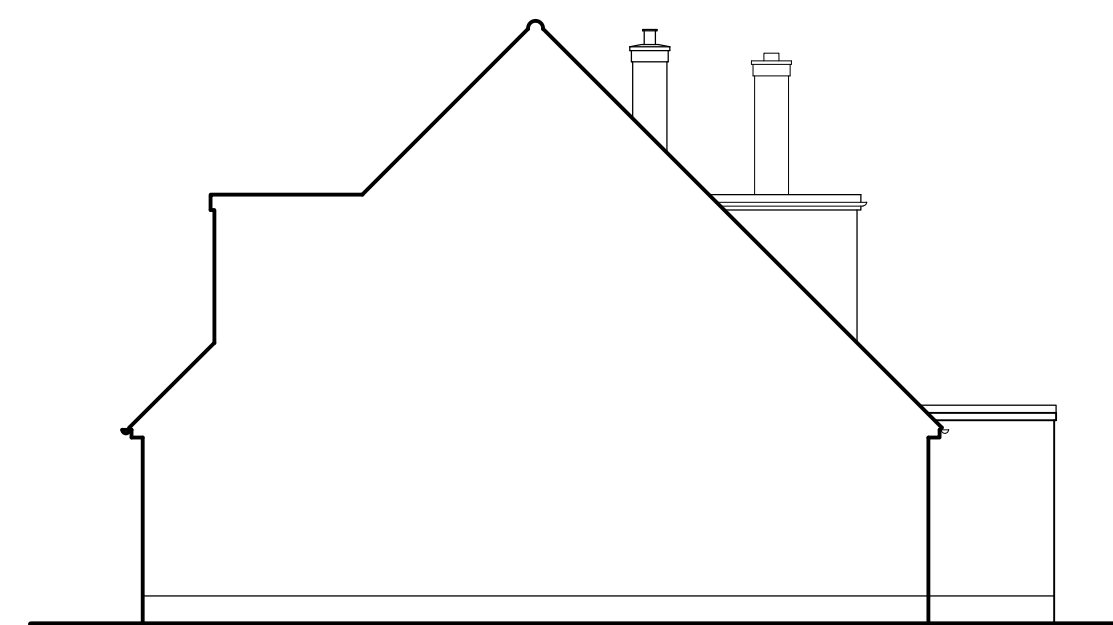


Side Elevation (Viewed from No 17)




Location Plan
 1 : 1 2 5 0

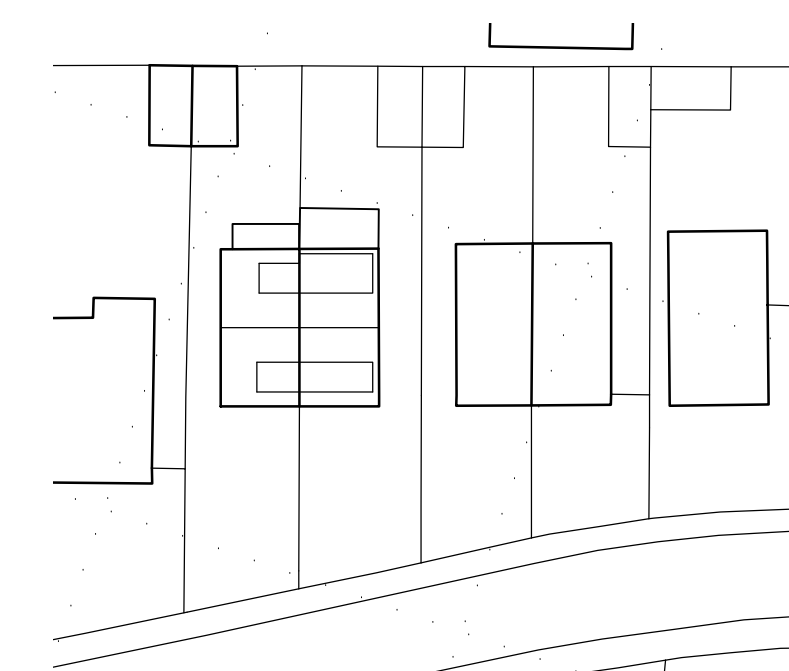


Block Plan
 1 : 5 0 0

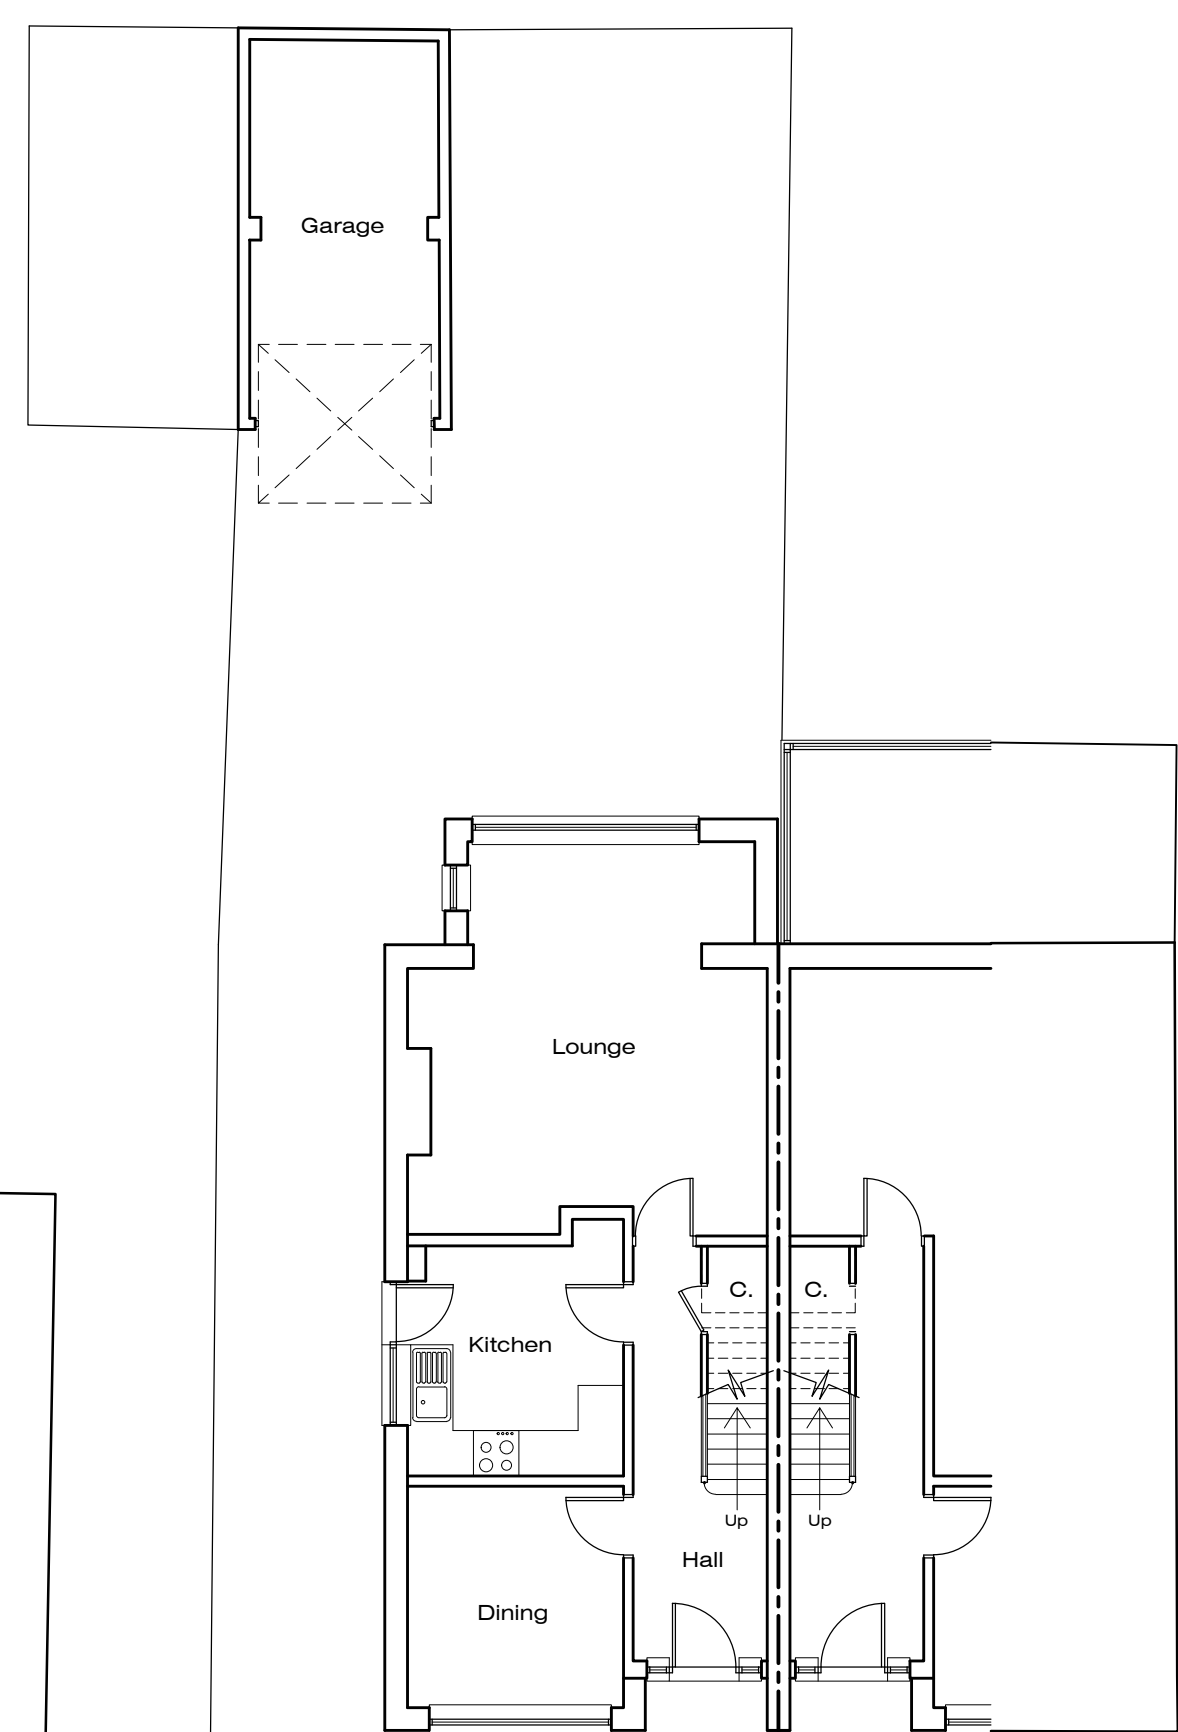

Ground Floor Plan

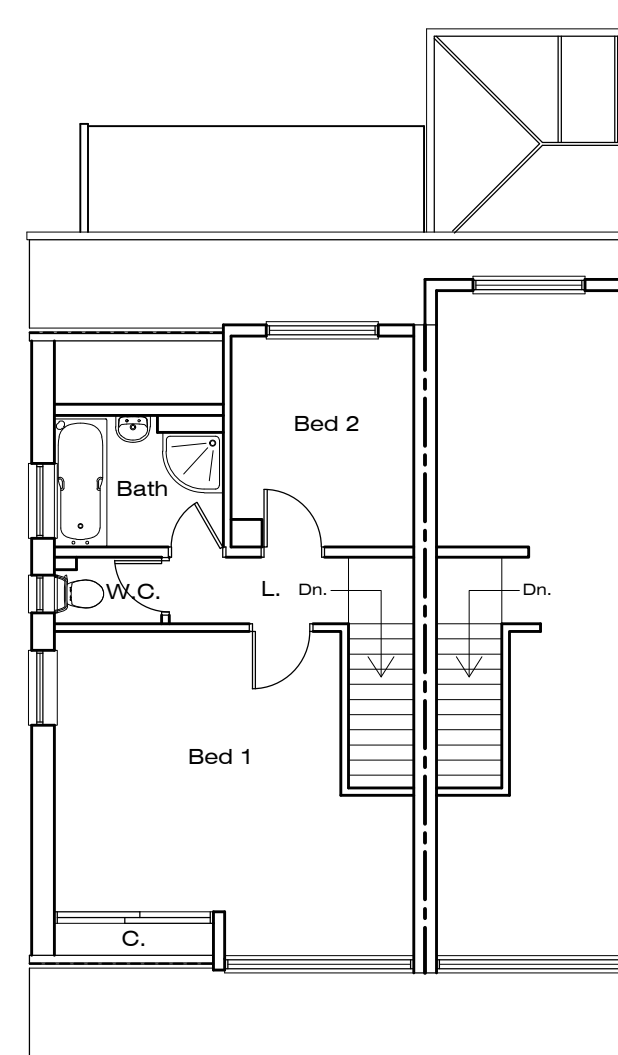

First Floor Plan

 

Scale - 1:1250



Scale - 1:500



Scale - 1:100

Revision	date	drawn

B DHESI

07932 687241
 e-mail : baldhesi3@hotmail.com

Client
 MR & MRS MACLEAN

Project
 15 TYELANDS, BILLERICAY, ESSEX,
 CM12 9PA

Subject
 FLOOR PLANS, ELEVATIONS, BLOCK
 PLAN AND LOCATION PLAN AS EXISTING

Scale
 1:100, 1:500, 1:1250 @ A1

Drawn
 BSD

Date
 JULY 20

Drawing No. 0 0 0 3

revision
 01

Copyright Reserv