



**Notes**  
 This drawing and design is a copyright and must not be used for any purpose without consent. I take no responsibility for the position of any boundaries or land ownership and it is the clients responsibility to establish the legal boundaries with land registry before commencing any work on site.

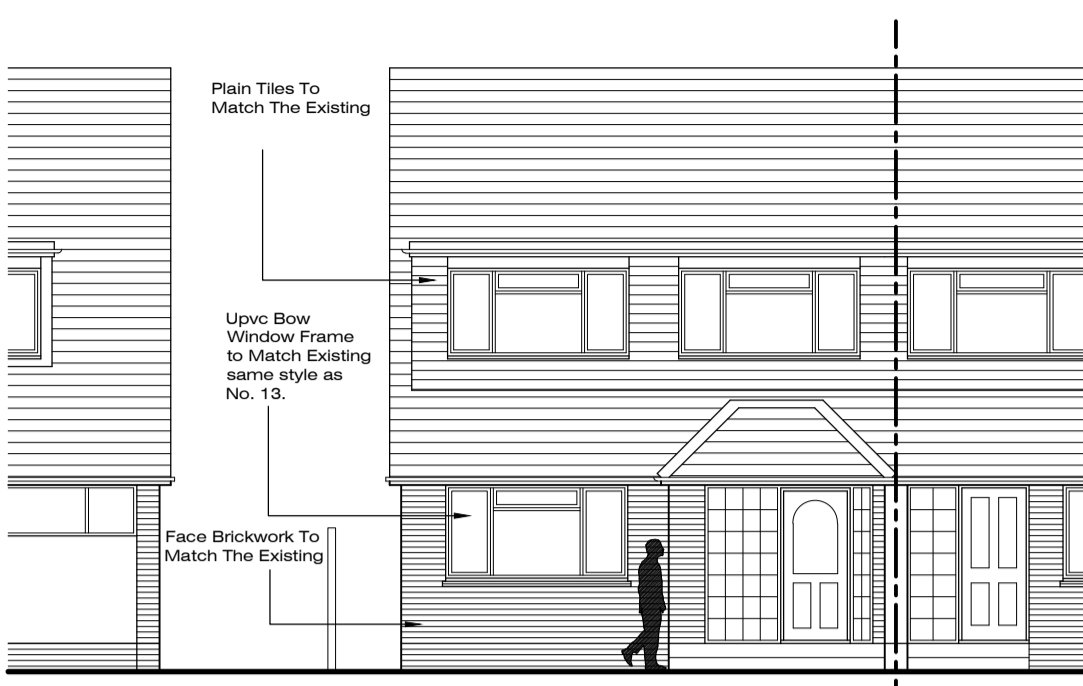


Front Elevation



Side Elevation

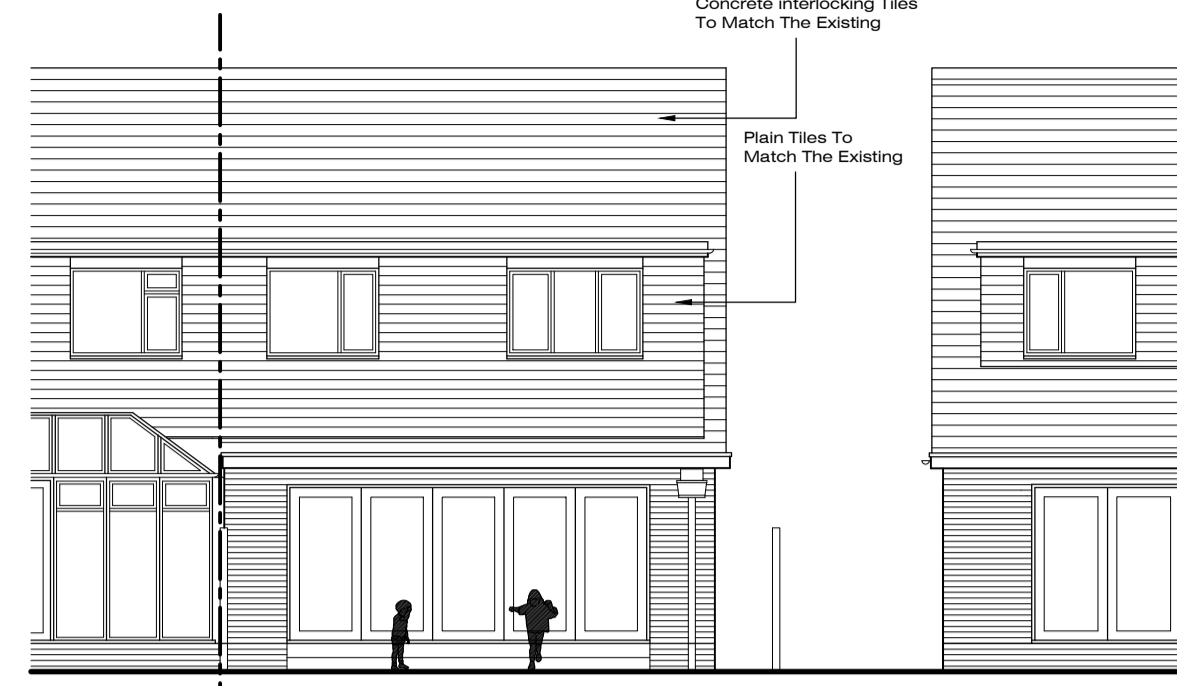

Rear Elevation

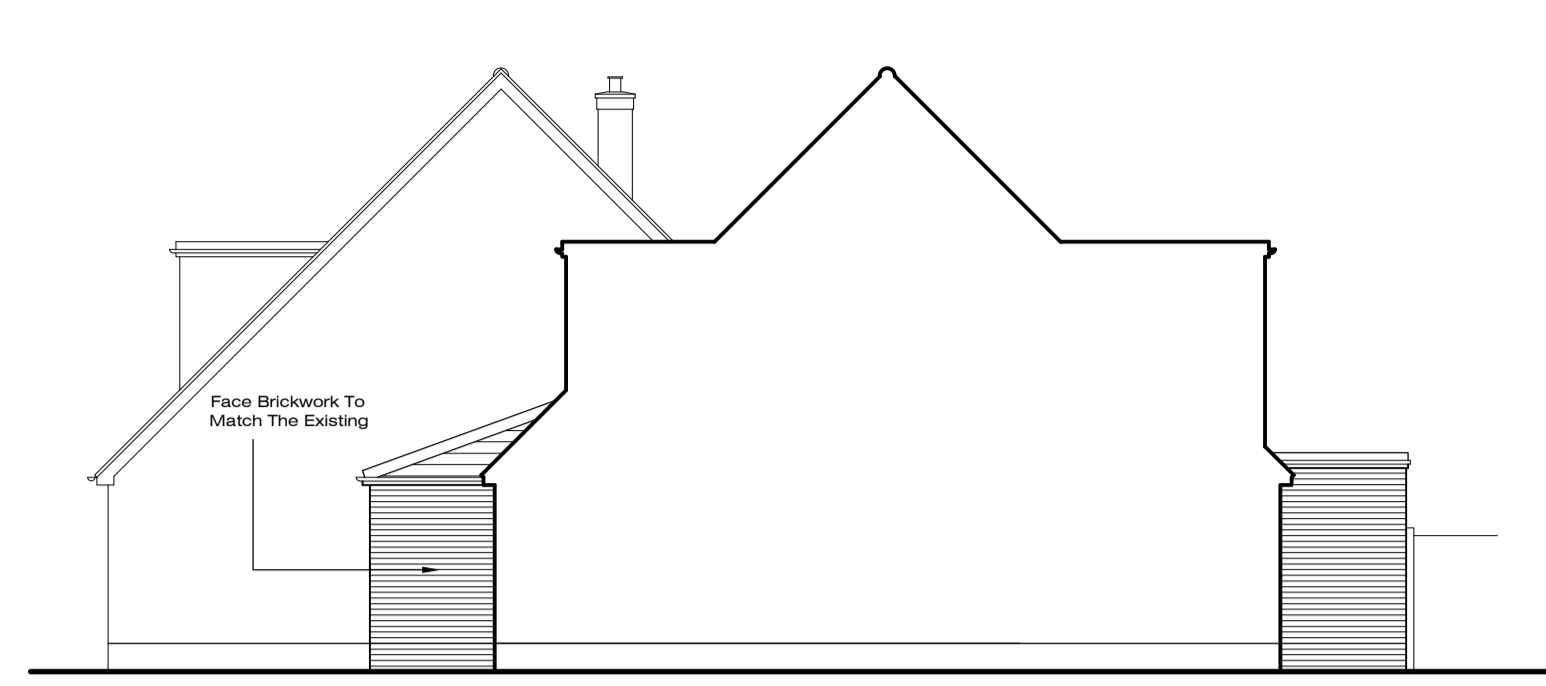


Side Elevation (Viewed from No 17)




Location Plan  
1 : 1 2 5 0




Block Plan  
1 : 5 0 0

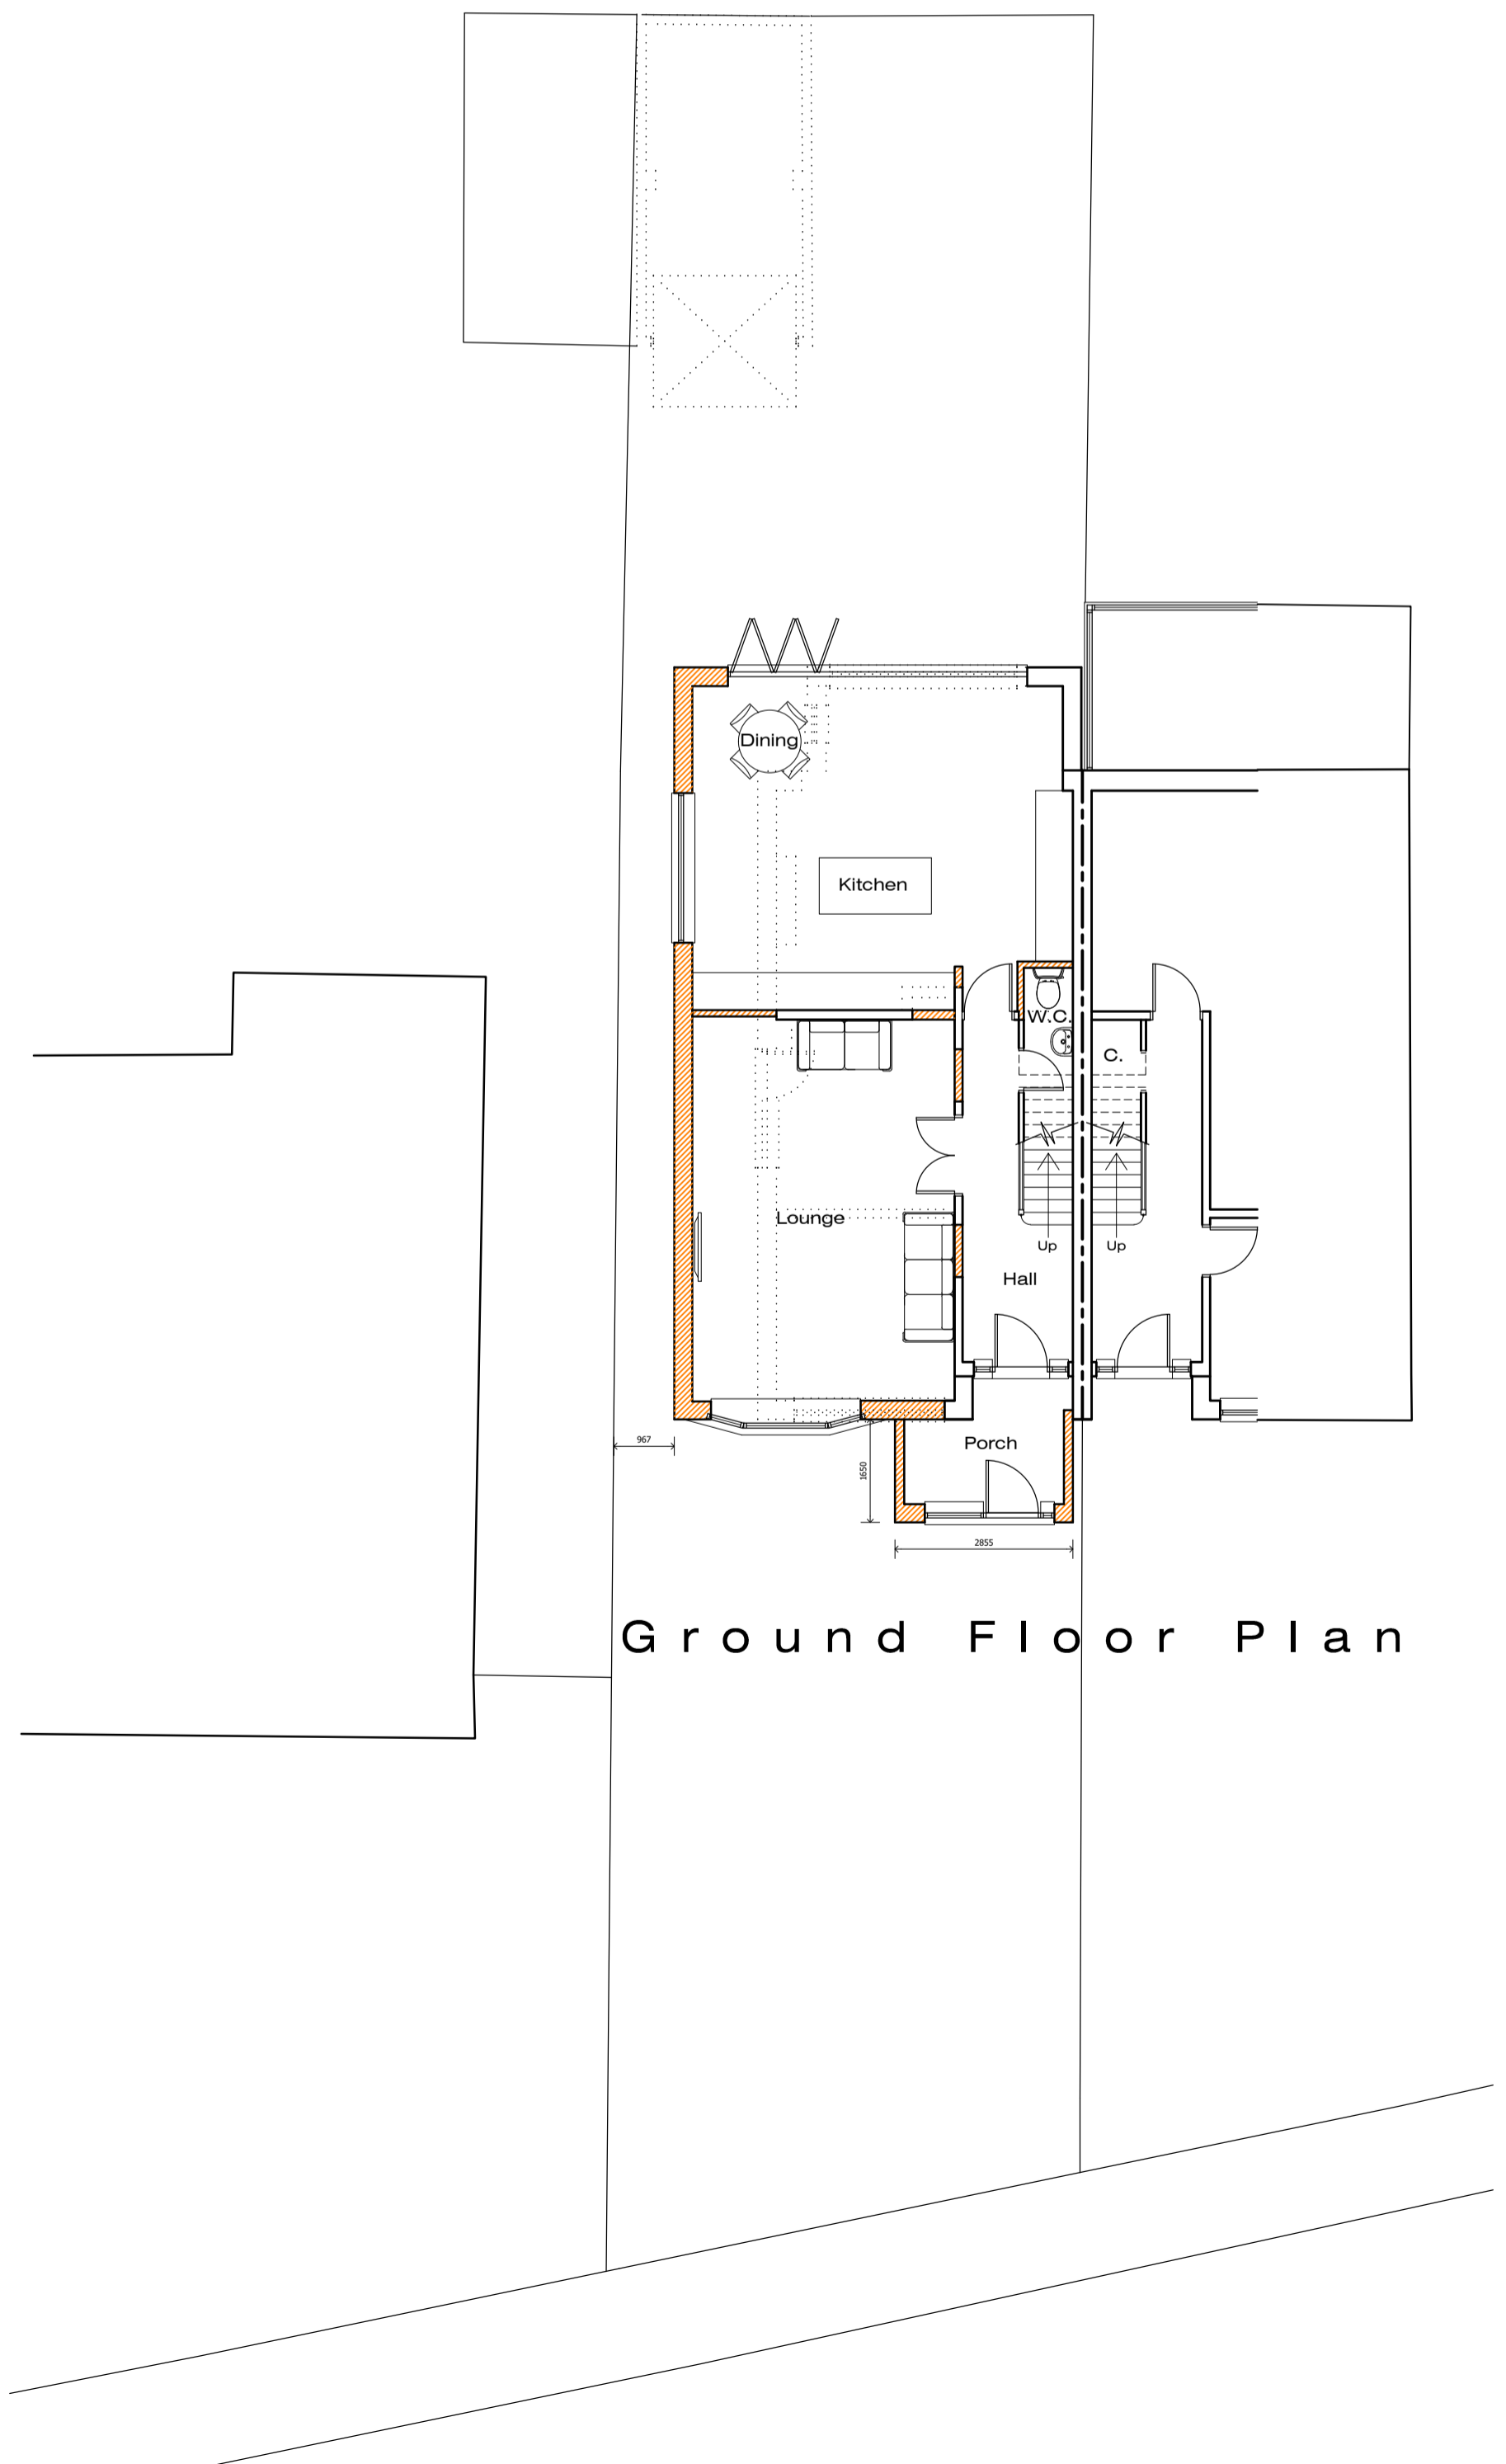


Ground Floor Plan

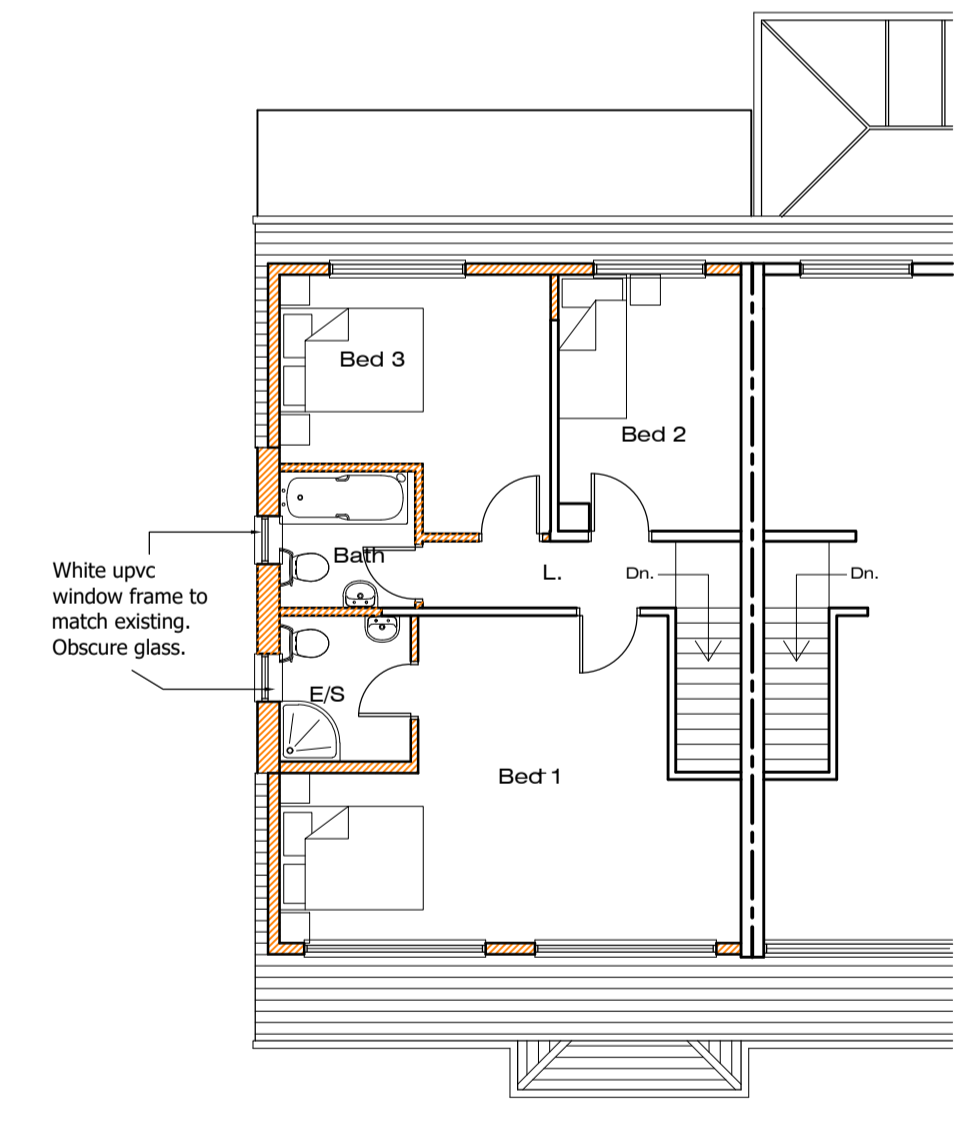

First Floor Plan

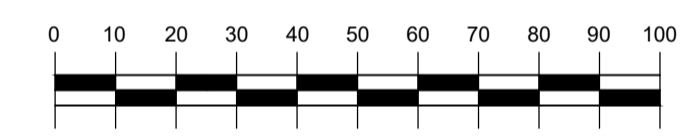

Scale - 1:1250

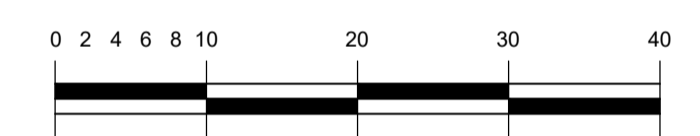

Scale - 1:500



Scale - 1:100

P3	Amended plans	18/01/21	BSD
P2	Amended plans	28/10/20	BSD
P1	Bow window and french doors added	01/08/20	BSD
Revision		date	drawn

**B DHESI**

07932 687241  
 e-mail : baldhesi3@hotmail.com

**Client**  
 MR & MRS MACLEAN

**Project**  
 15 TYELANDS, BILLERICAY, ESSEX,  
 CM12 9PA

**Subject**  
 FLOOR PLANS, ELEVATIONS, BLOCK  
 PLAN AND LOCATION PLAN AS  
 PROPOSED

Scale 1:100, 1:500, 1:1250 @ A1	Drawn BSD
	Date OCT 20
	revision P3

Drawing No. | 0 0 0 3 | 06