




EAST ELEVATION

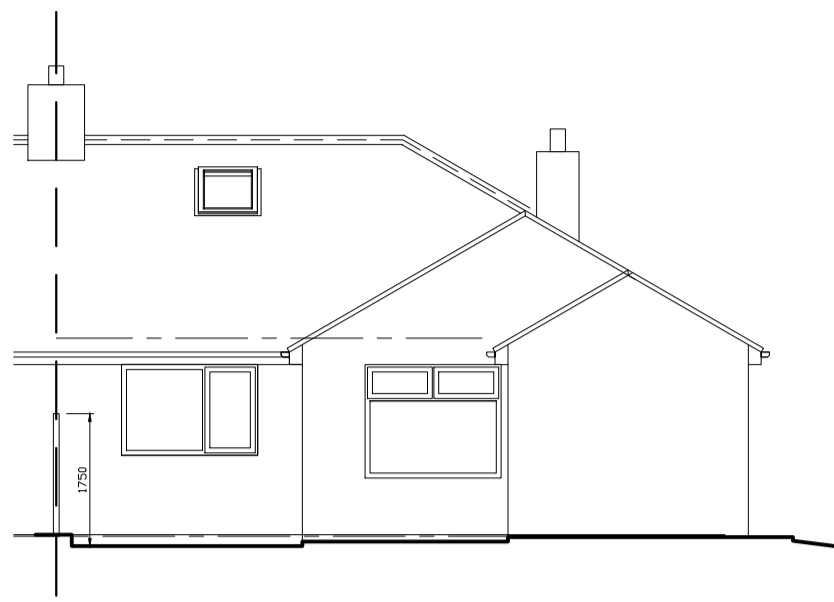


SOUTH ELEVATION

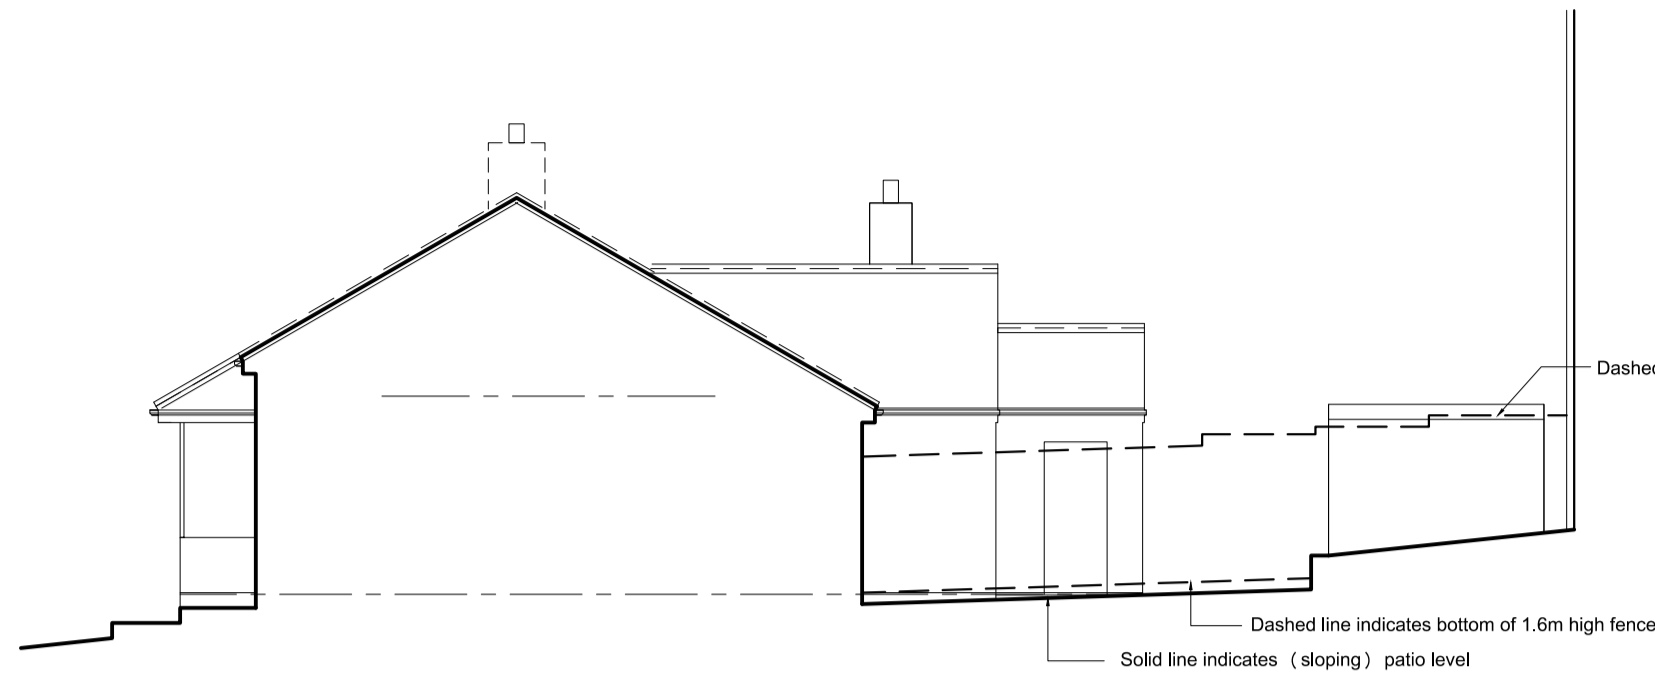

WEST ELEVATION

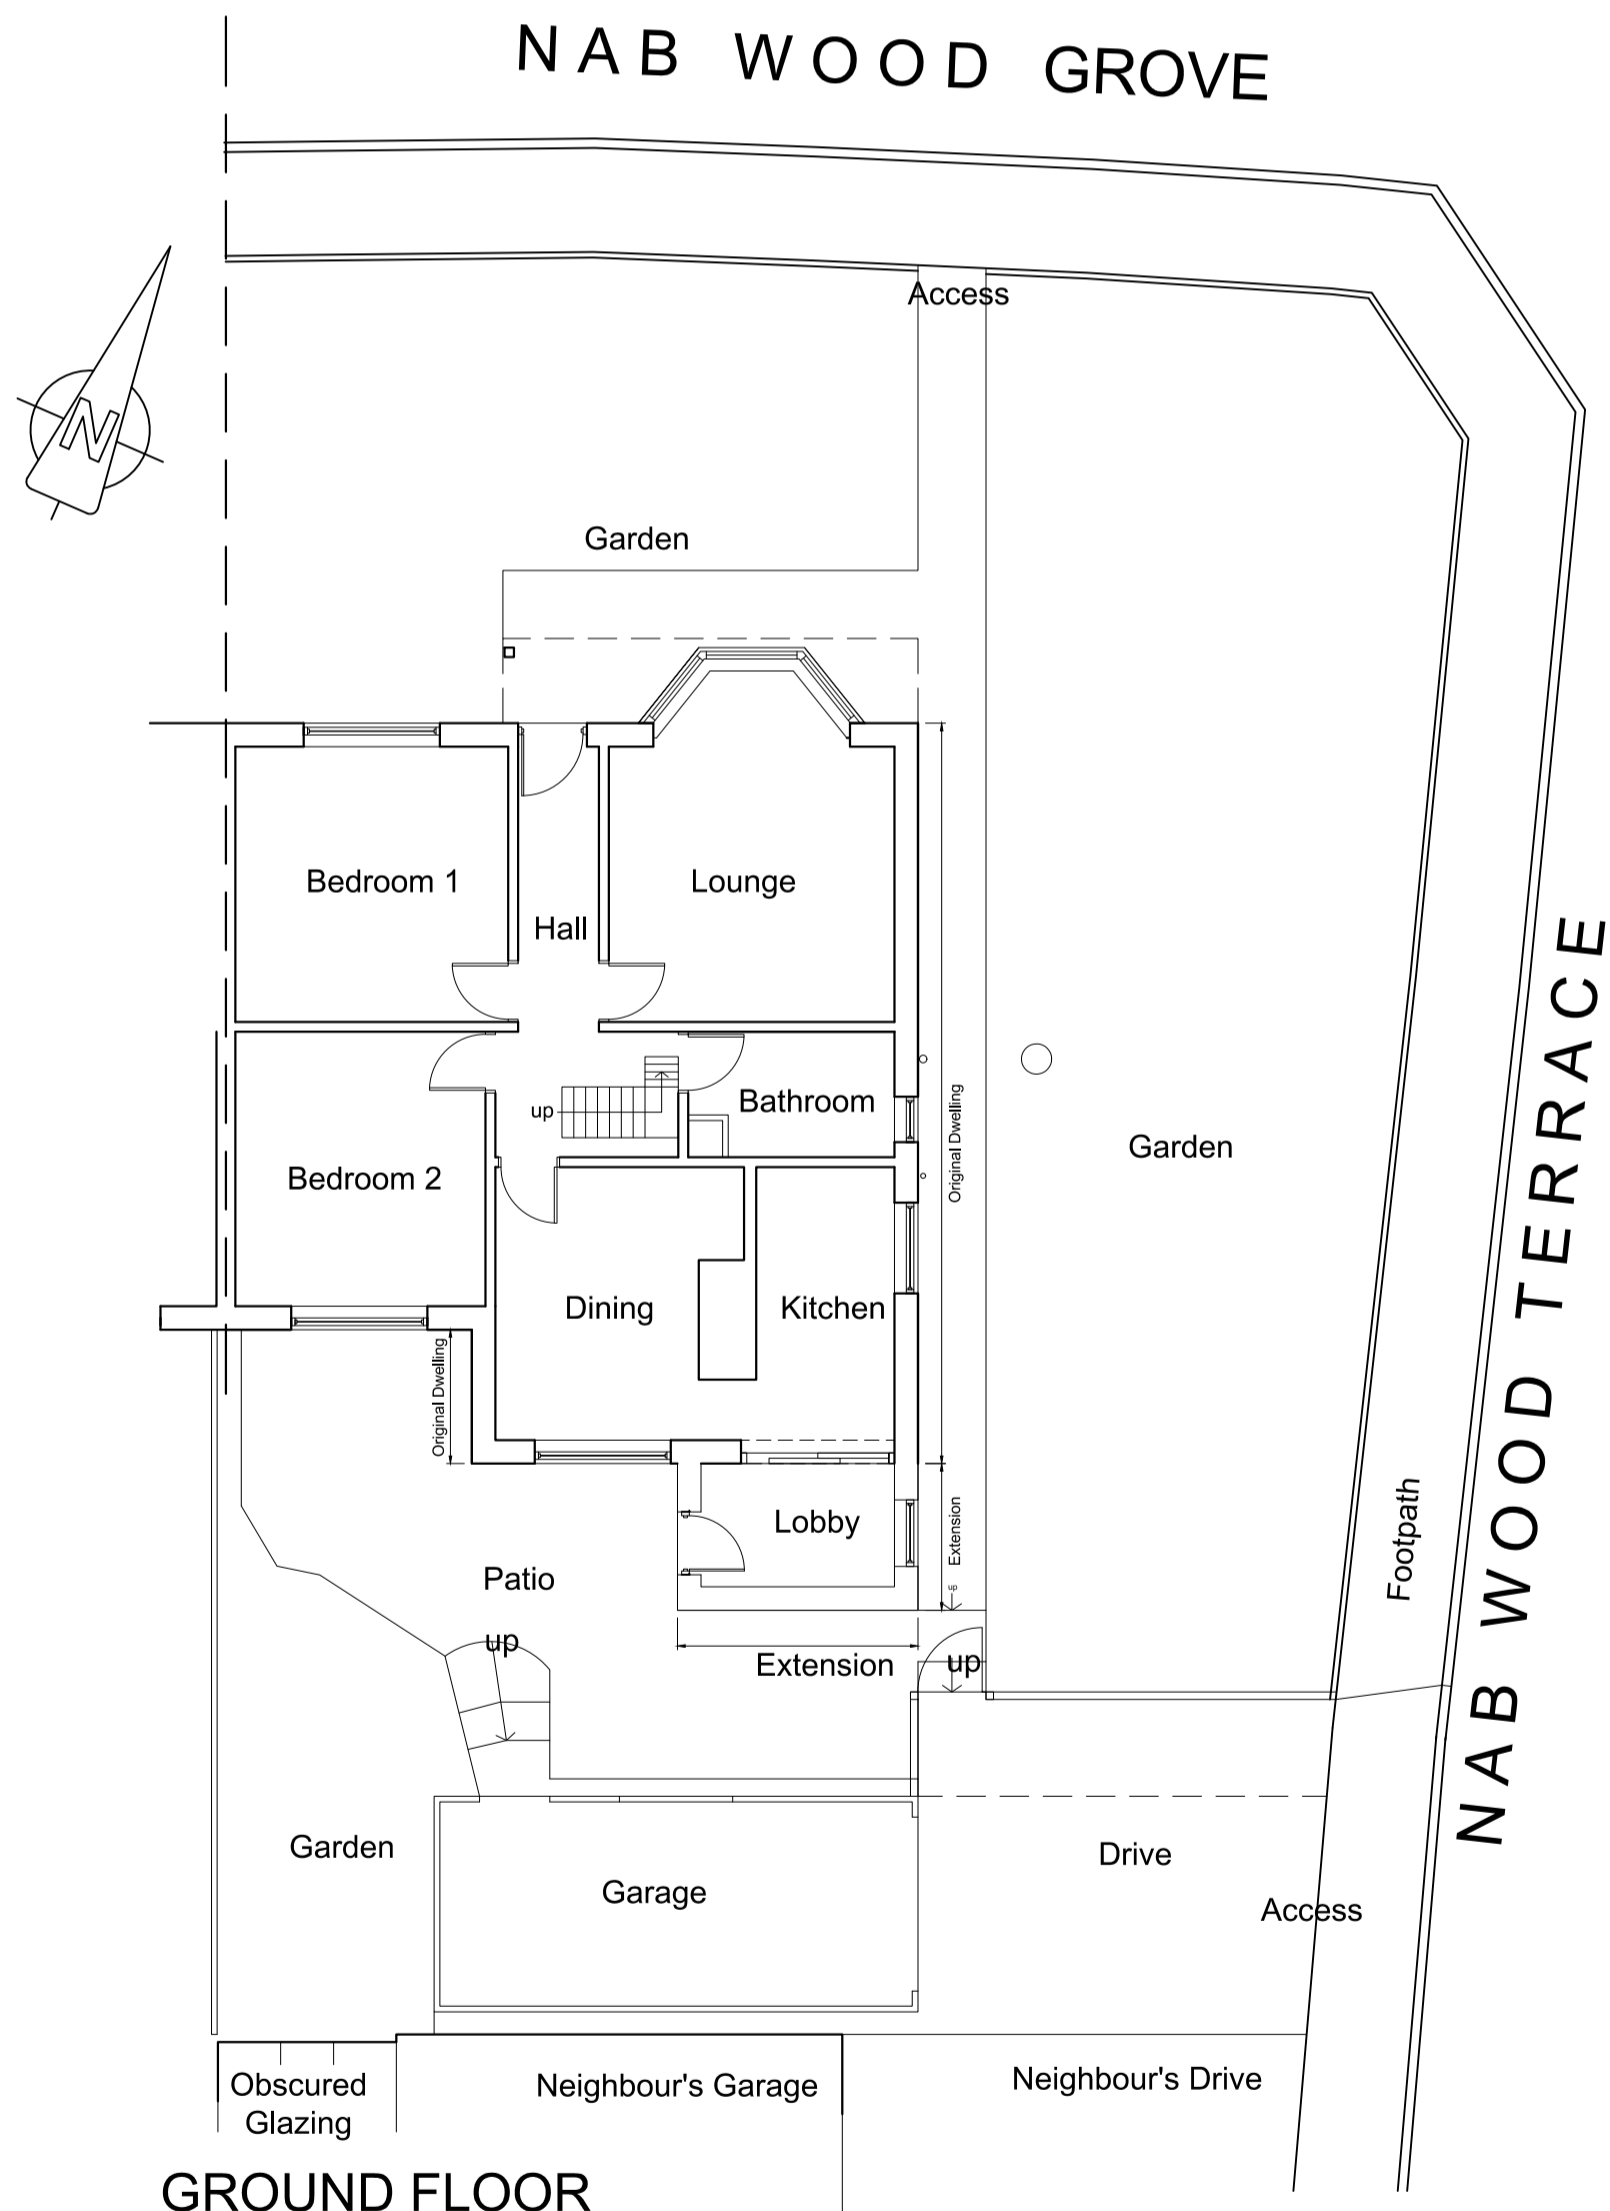

GROUND FLOOR
AND SITE PLAN

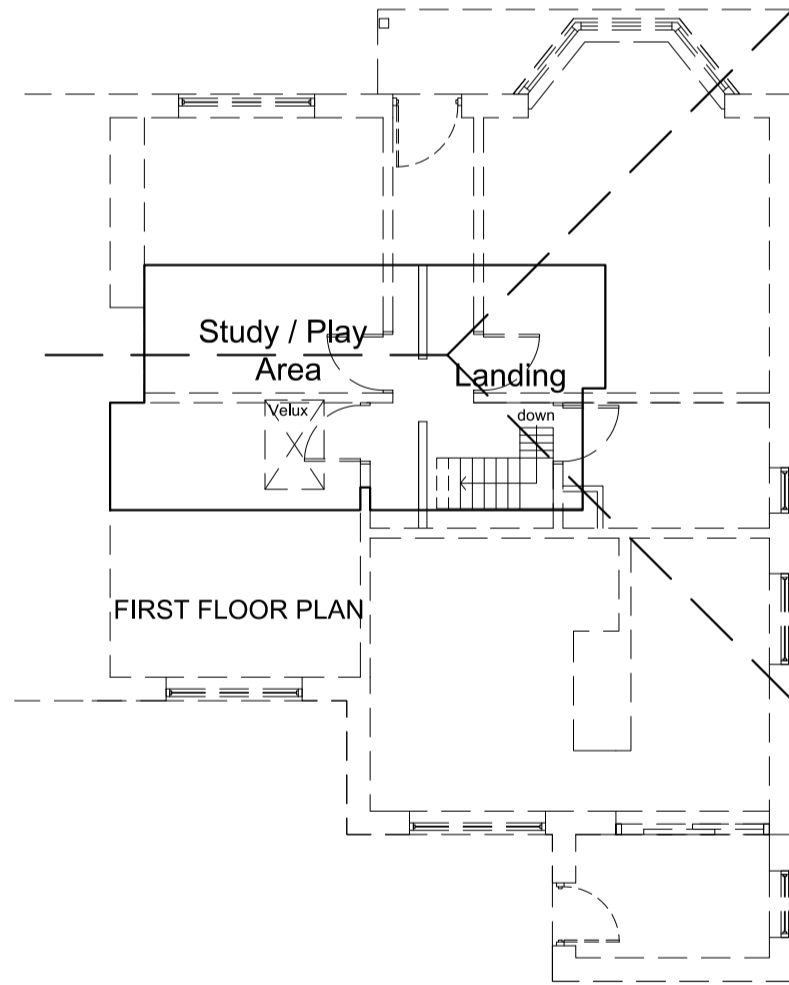

**MICHAEL DENTON
ASSOCIATES**
Chartered Building Surveyors
Architectural Consultants, Civil & Structural Engineers
Project Managers & Town Planning Consultants
3 Central Street, Halifax
West Yorkshire, HX1 1HU
tel 01422 364983
e-mail: mda@md-associates.co.uk

PROJECT	PROPOSED REAR EXTENSION AND INTERNAL ALTERATIONS	
LOCATION	20 NAB WOOD GROVE SHIPLEY BD18 4HR	
CLIENT	Mr & Mrs S. ROBSON	
TITLE	EXISTING PLANS & ELEVATIONS AND SITE PLAN	
SCALE	DATE	DRAWN
1 : 100@A1	Dec 2020	GR

DRAWING No.	Revision
20:12:7274:01	