



Client Mr G Slater
 Address 20 Church Rd. Mowbray NSW 1505
 Drawing Proposed Elevations
 No GS/OS Scale: 1:50 @ A3


Gross Volume
 13.4 Cubic Meters

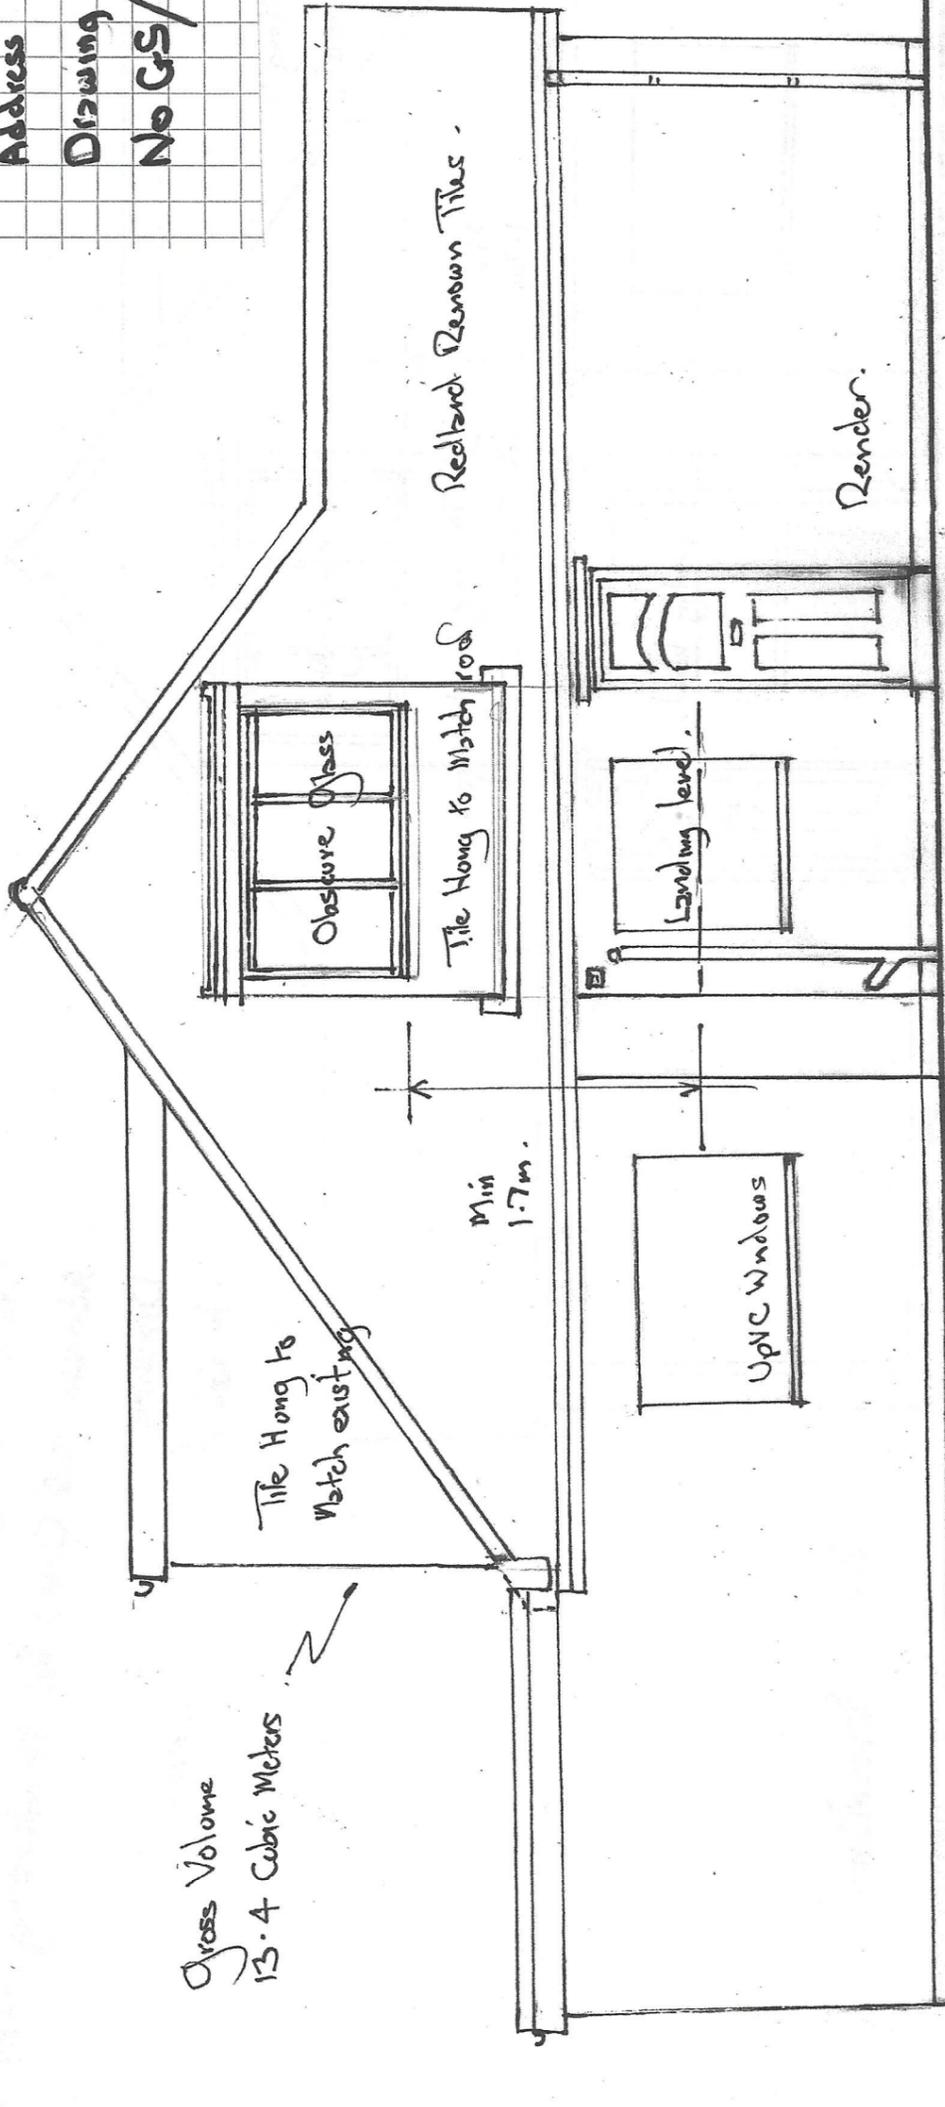

East Elevation

 

Gross Volume 7.4 cubic Meters

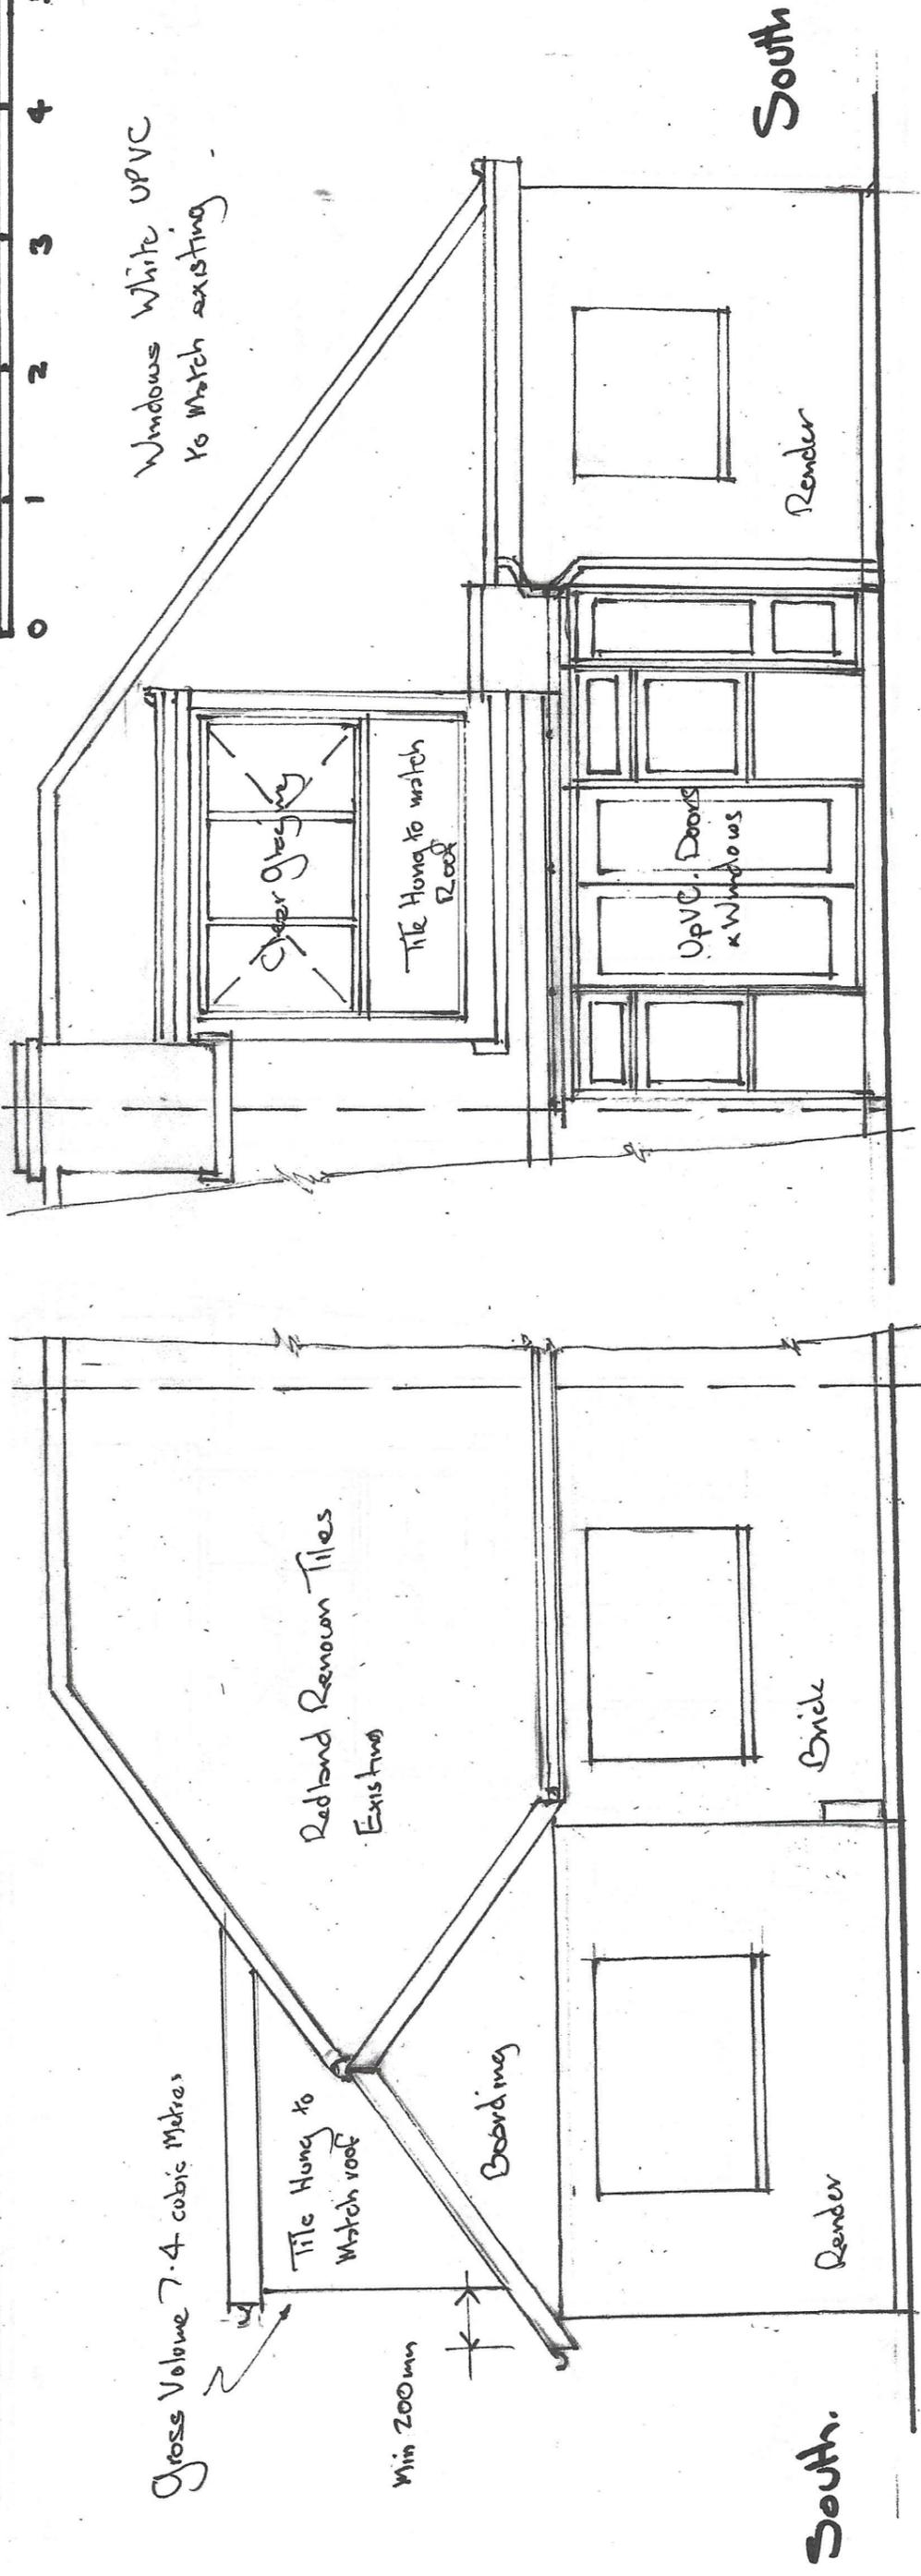

South

South