



Client Mr G Slater

Address 20 Chorch Rd. Mowbray CM15 0TH

Drawing Existing Elevations

No GS/04 Scale: 1:50 @ A3

East Elevation

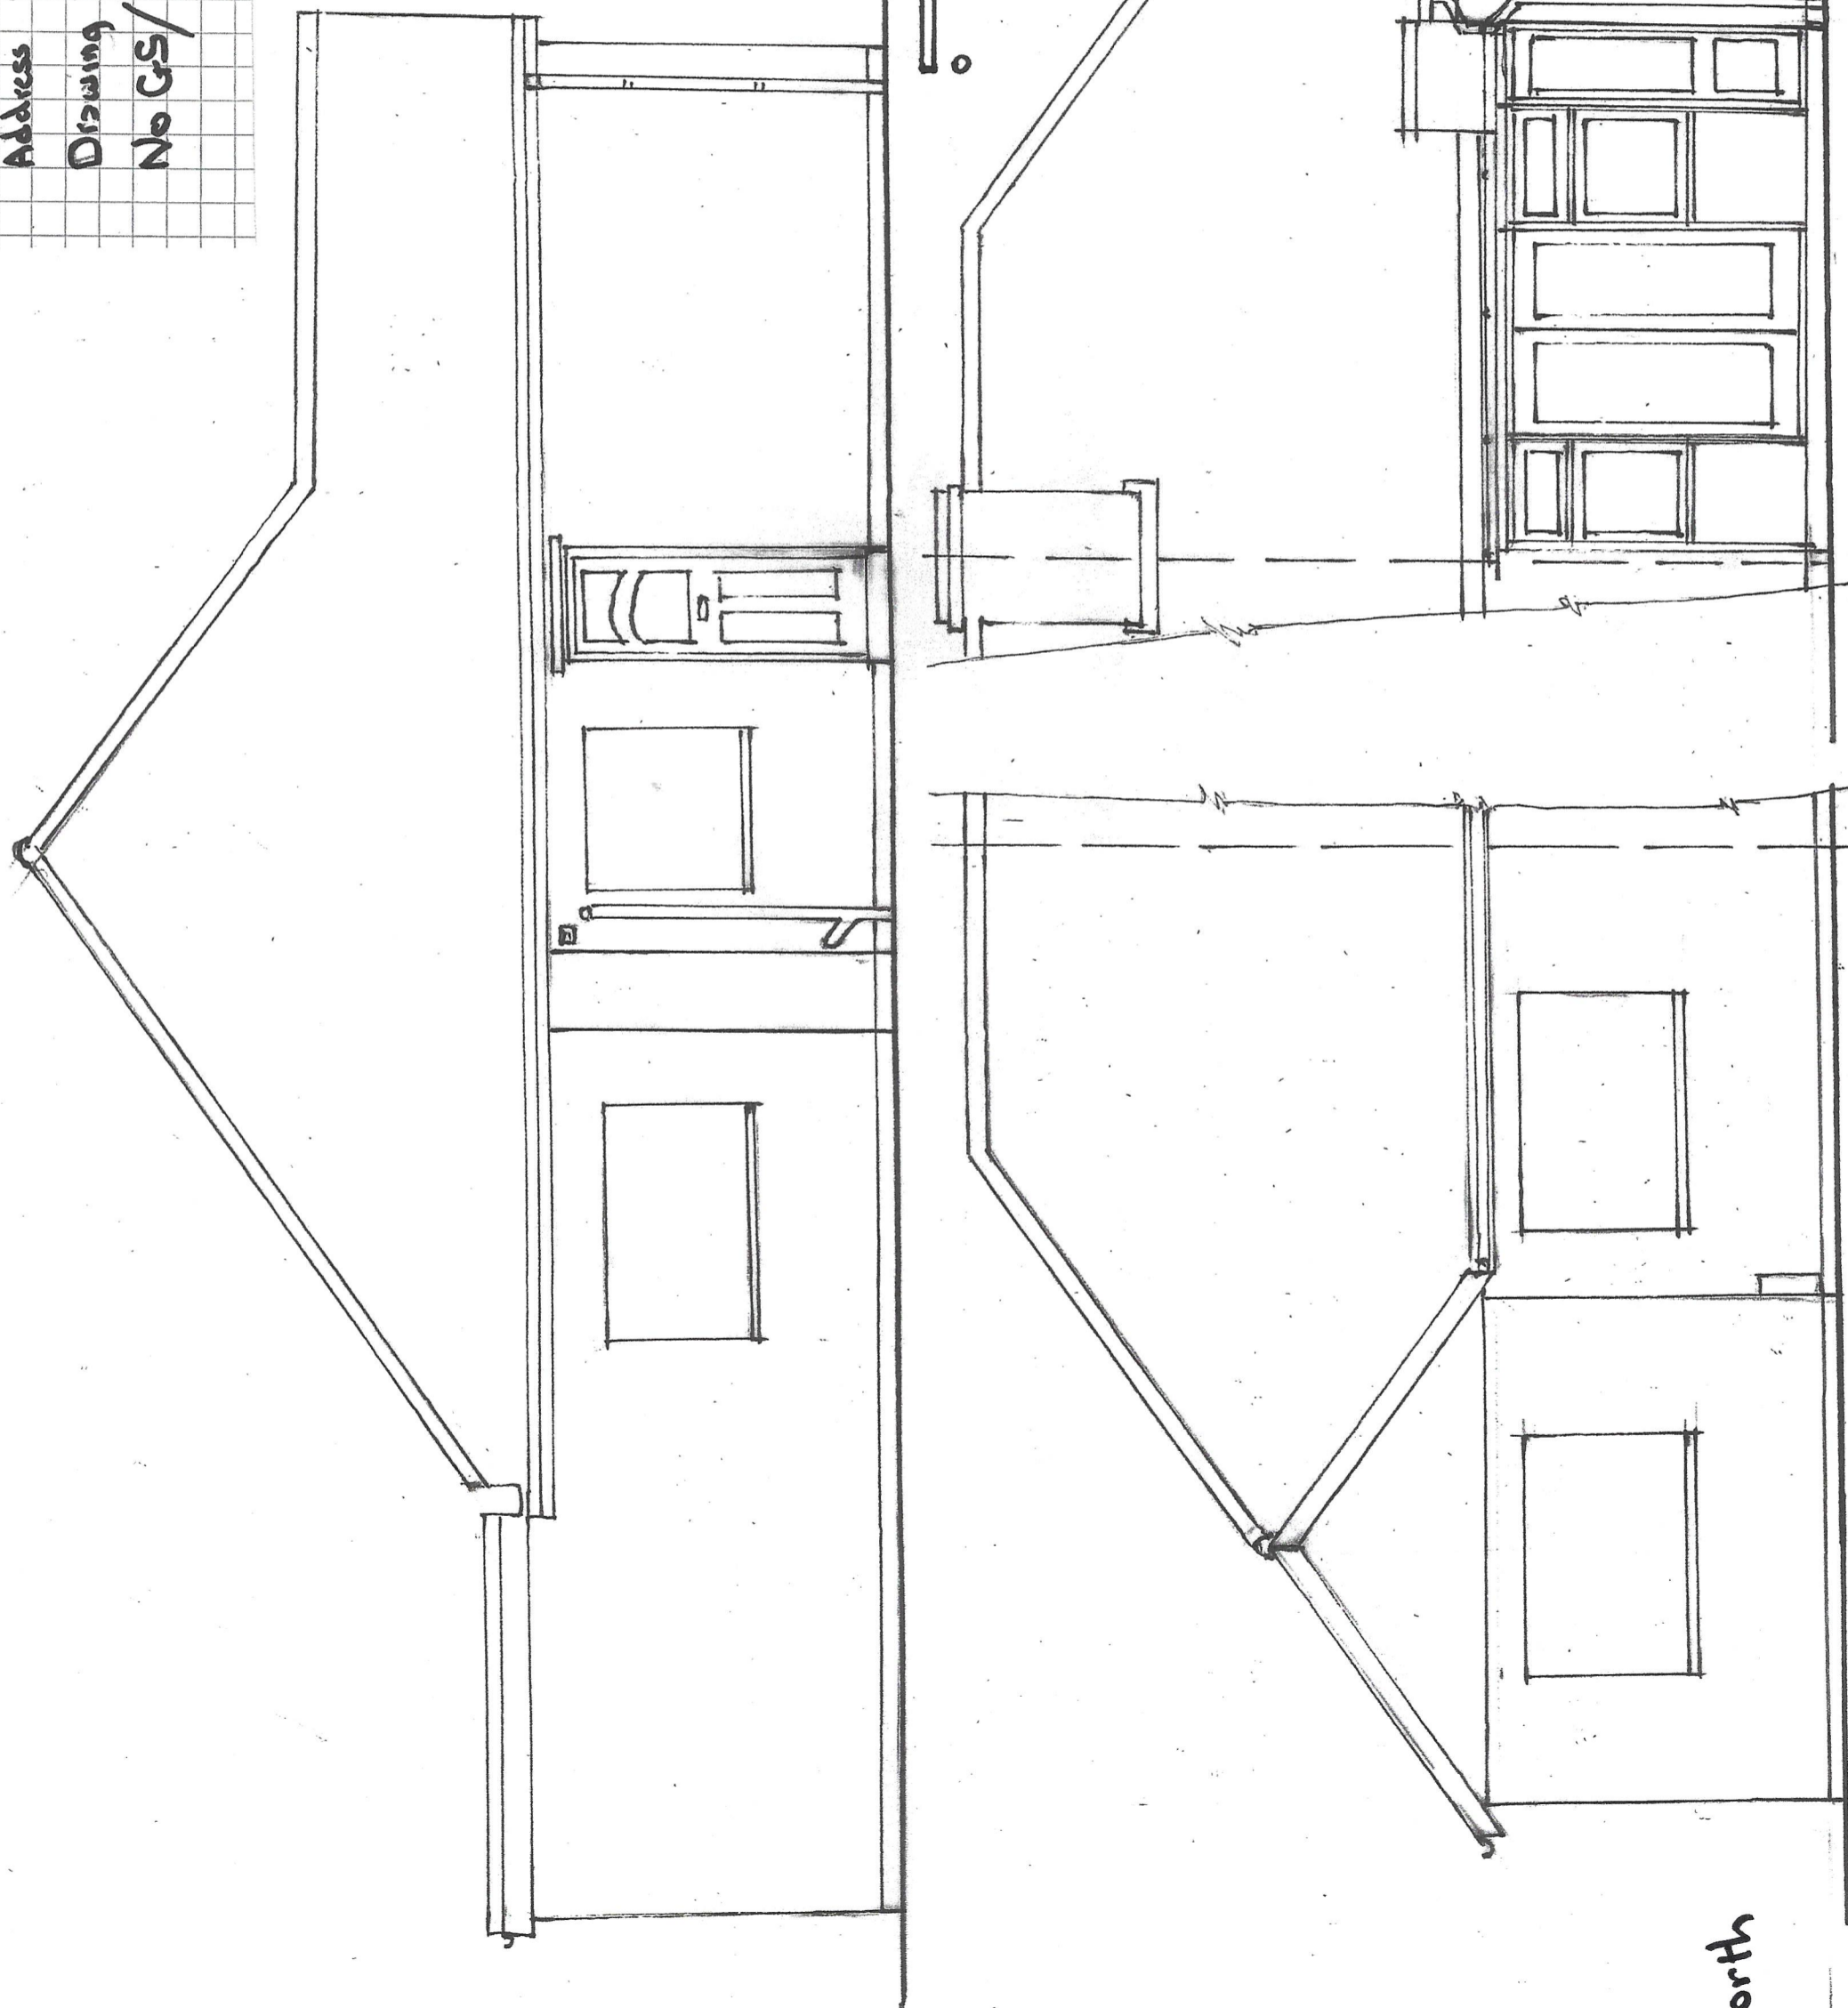 

North

South